
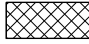

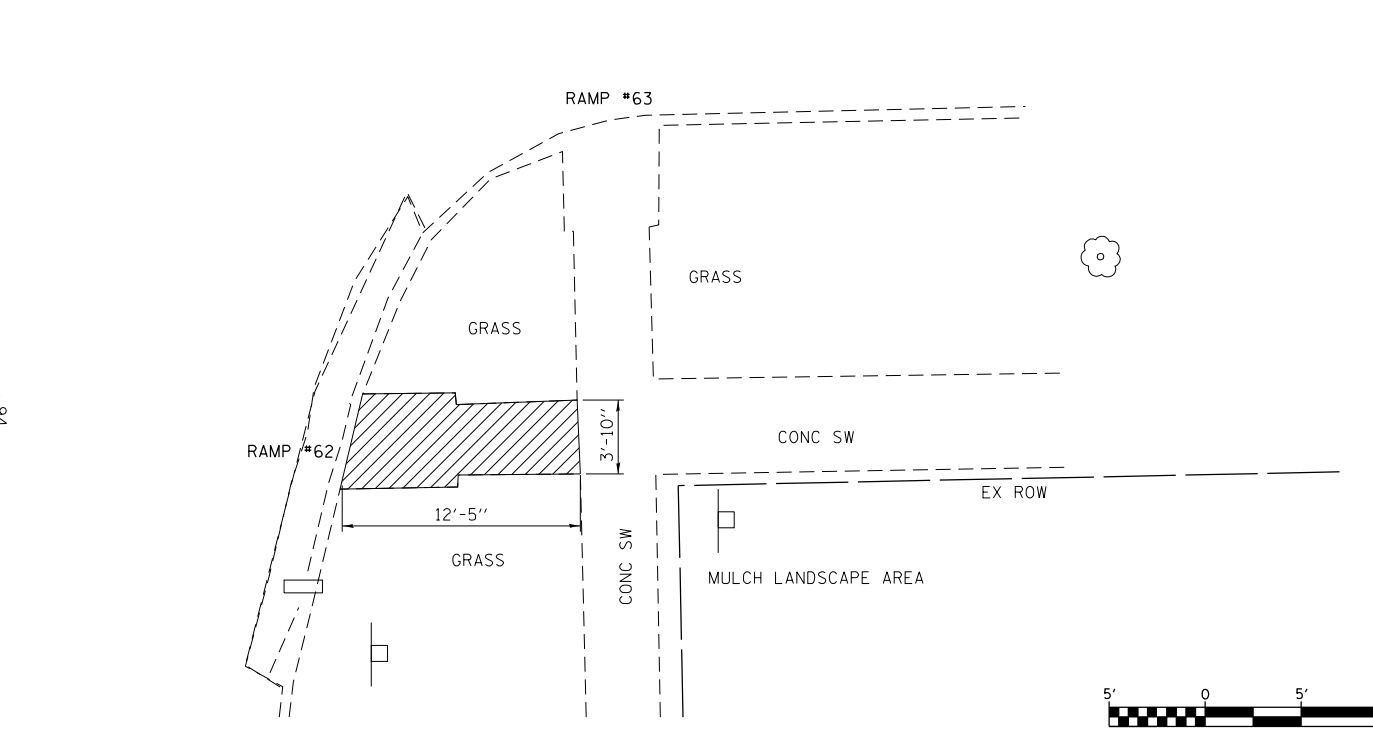
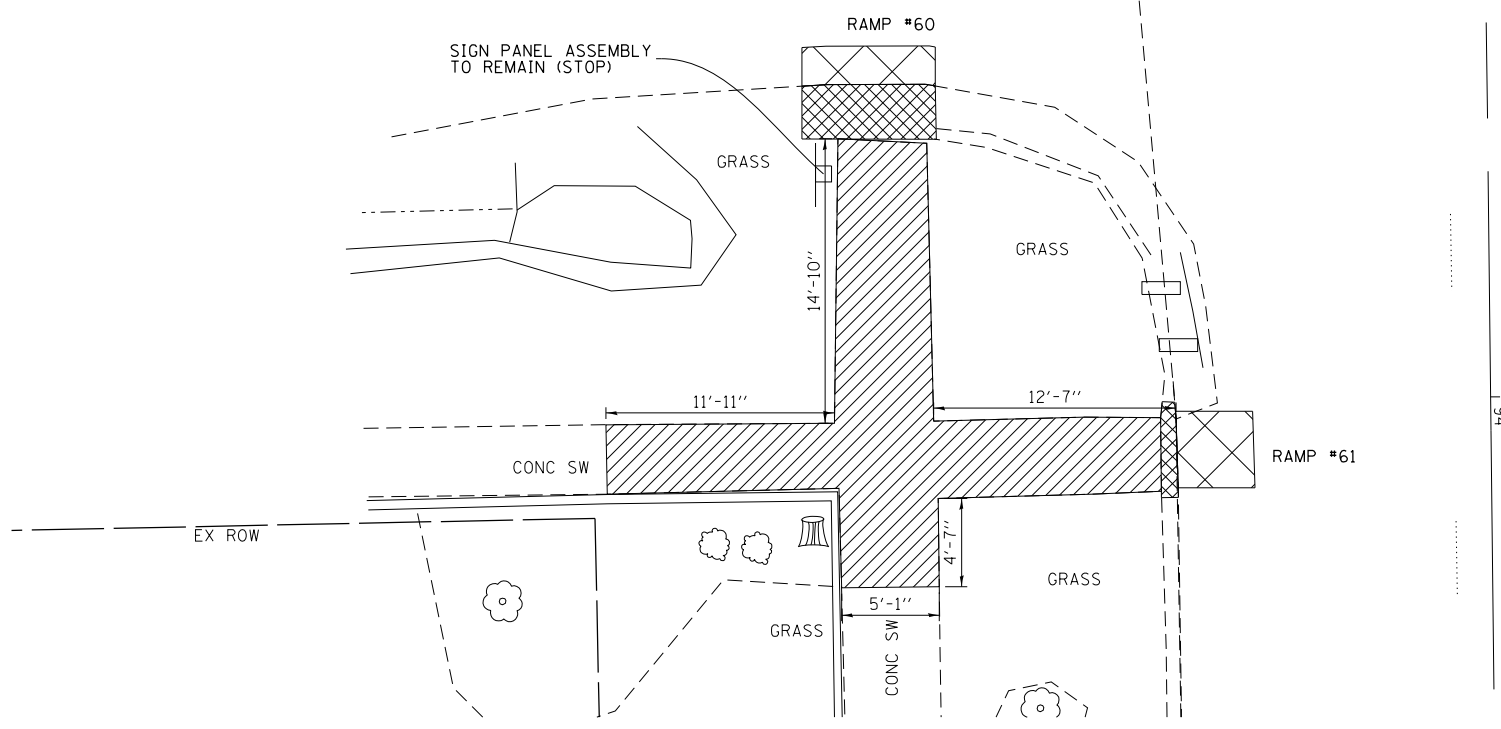
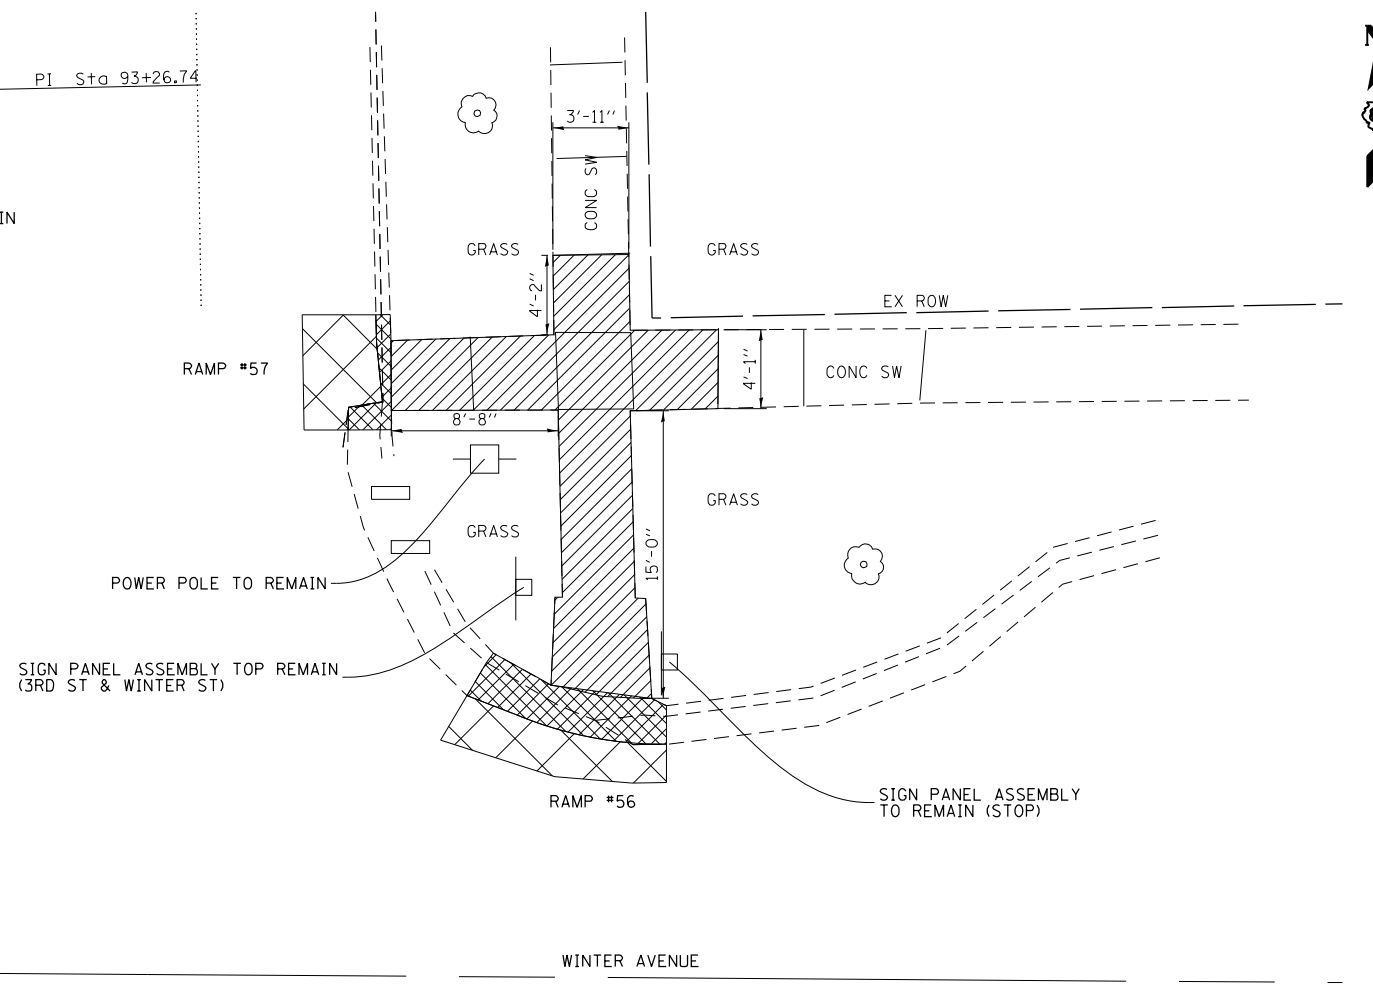
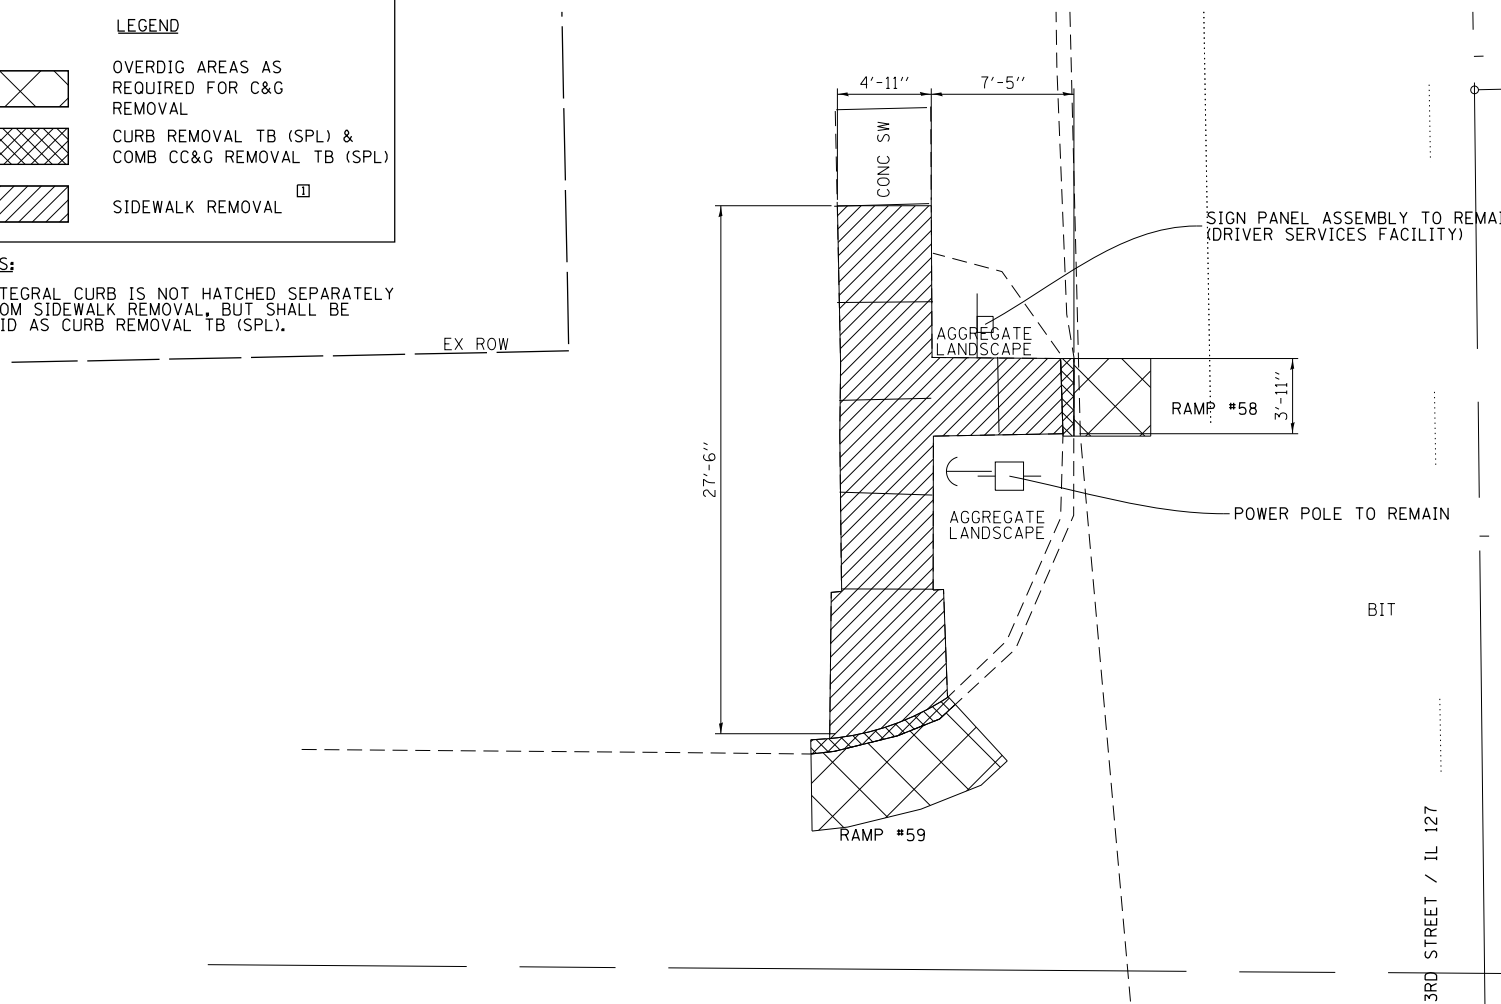


LEGEND

	OVERDIG AREAS AS REQUIRED FOR C&G REMOVAL
	CURB REMOVAL TB (SPL) & COMB CC&G REMOVAL TB (SPL)
	SIDEWALK REMOVAL

NOTES:
 1. INTEGRAL CURB IS NOT HATCHED SEPARATELY FROM SIDEWALK REMOVAL, BUT SHALL BE PAID AS CURB REMOVAL TB (SPL).



FILE NAME = H:\6513 IDOT DB Ver\6513J2 WD 12 Green\file Resurfacing\CADD Sheets\0876079-shr-inter\DRAWN.dgn	USER NAME = btindall	DESIGNED -	REVISED -
		CHECKED -	REVISED -
		DATE -	REVISED -

**STATE OF ILLINOIS
 DEPARTMENT OF TRANSPORTATION**

**INTERSECTION REMOVAL DETAIL
 3RD STREET / WINTER AVENUE**
 SCALE: 1" = 5' SHEET 6 OF 11 SHEETS STA. TO STA.

F.A.P. RTE.	SECTION	COUNTY	TOTAL SHEETS	SHEET NO.
42	(139-1,36-1,110-1)RS-1	BOND	68	32
CONTRACT NO. 76C79				
ILLINOIS FED. AID PROJECT				