


LEGEND	
	DETECTABLE WARNING
	SIDEWALK TRANSITION AREA TO MATCH EXISTING
	DEPRESSED CURB
	ADDITIONAL SIDEWALK PAVED AREA OUTSIDE OF PEDESTRIAN ACCESS ROUTE

HMG TS# 65131121  
 STA 78+86.56, 23.28' LT  
 N. 811468.897  
 E. 2510605.489  
 ELEV. 621.587

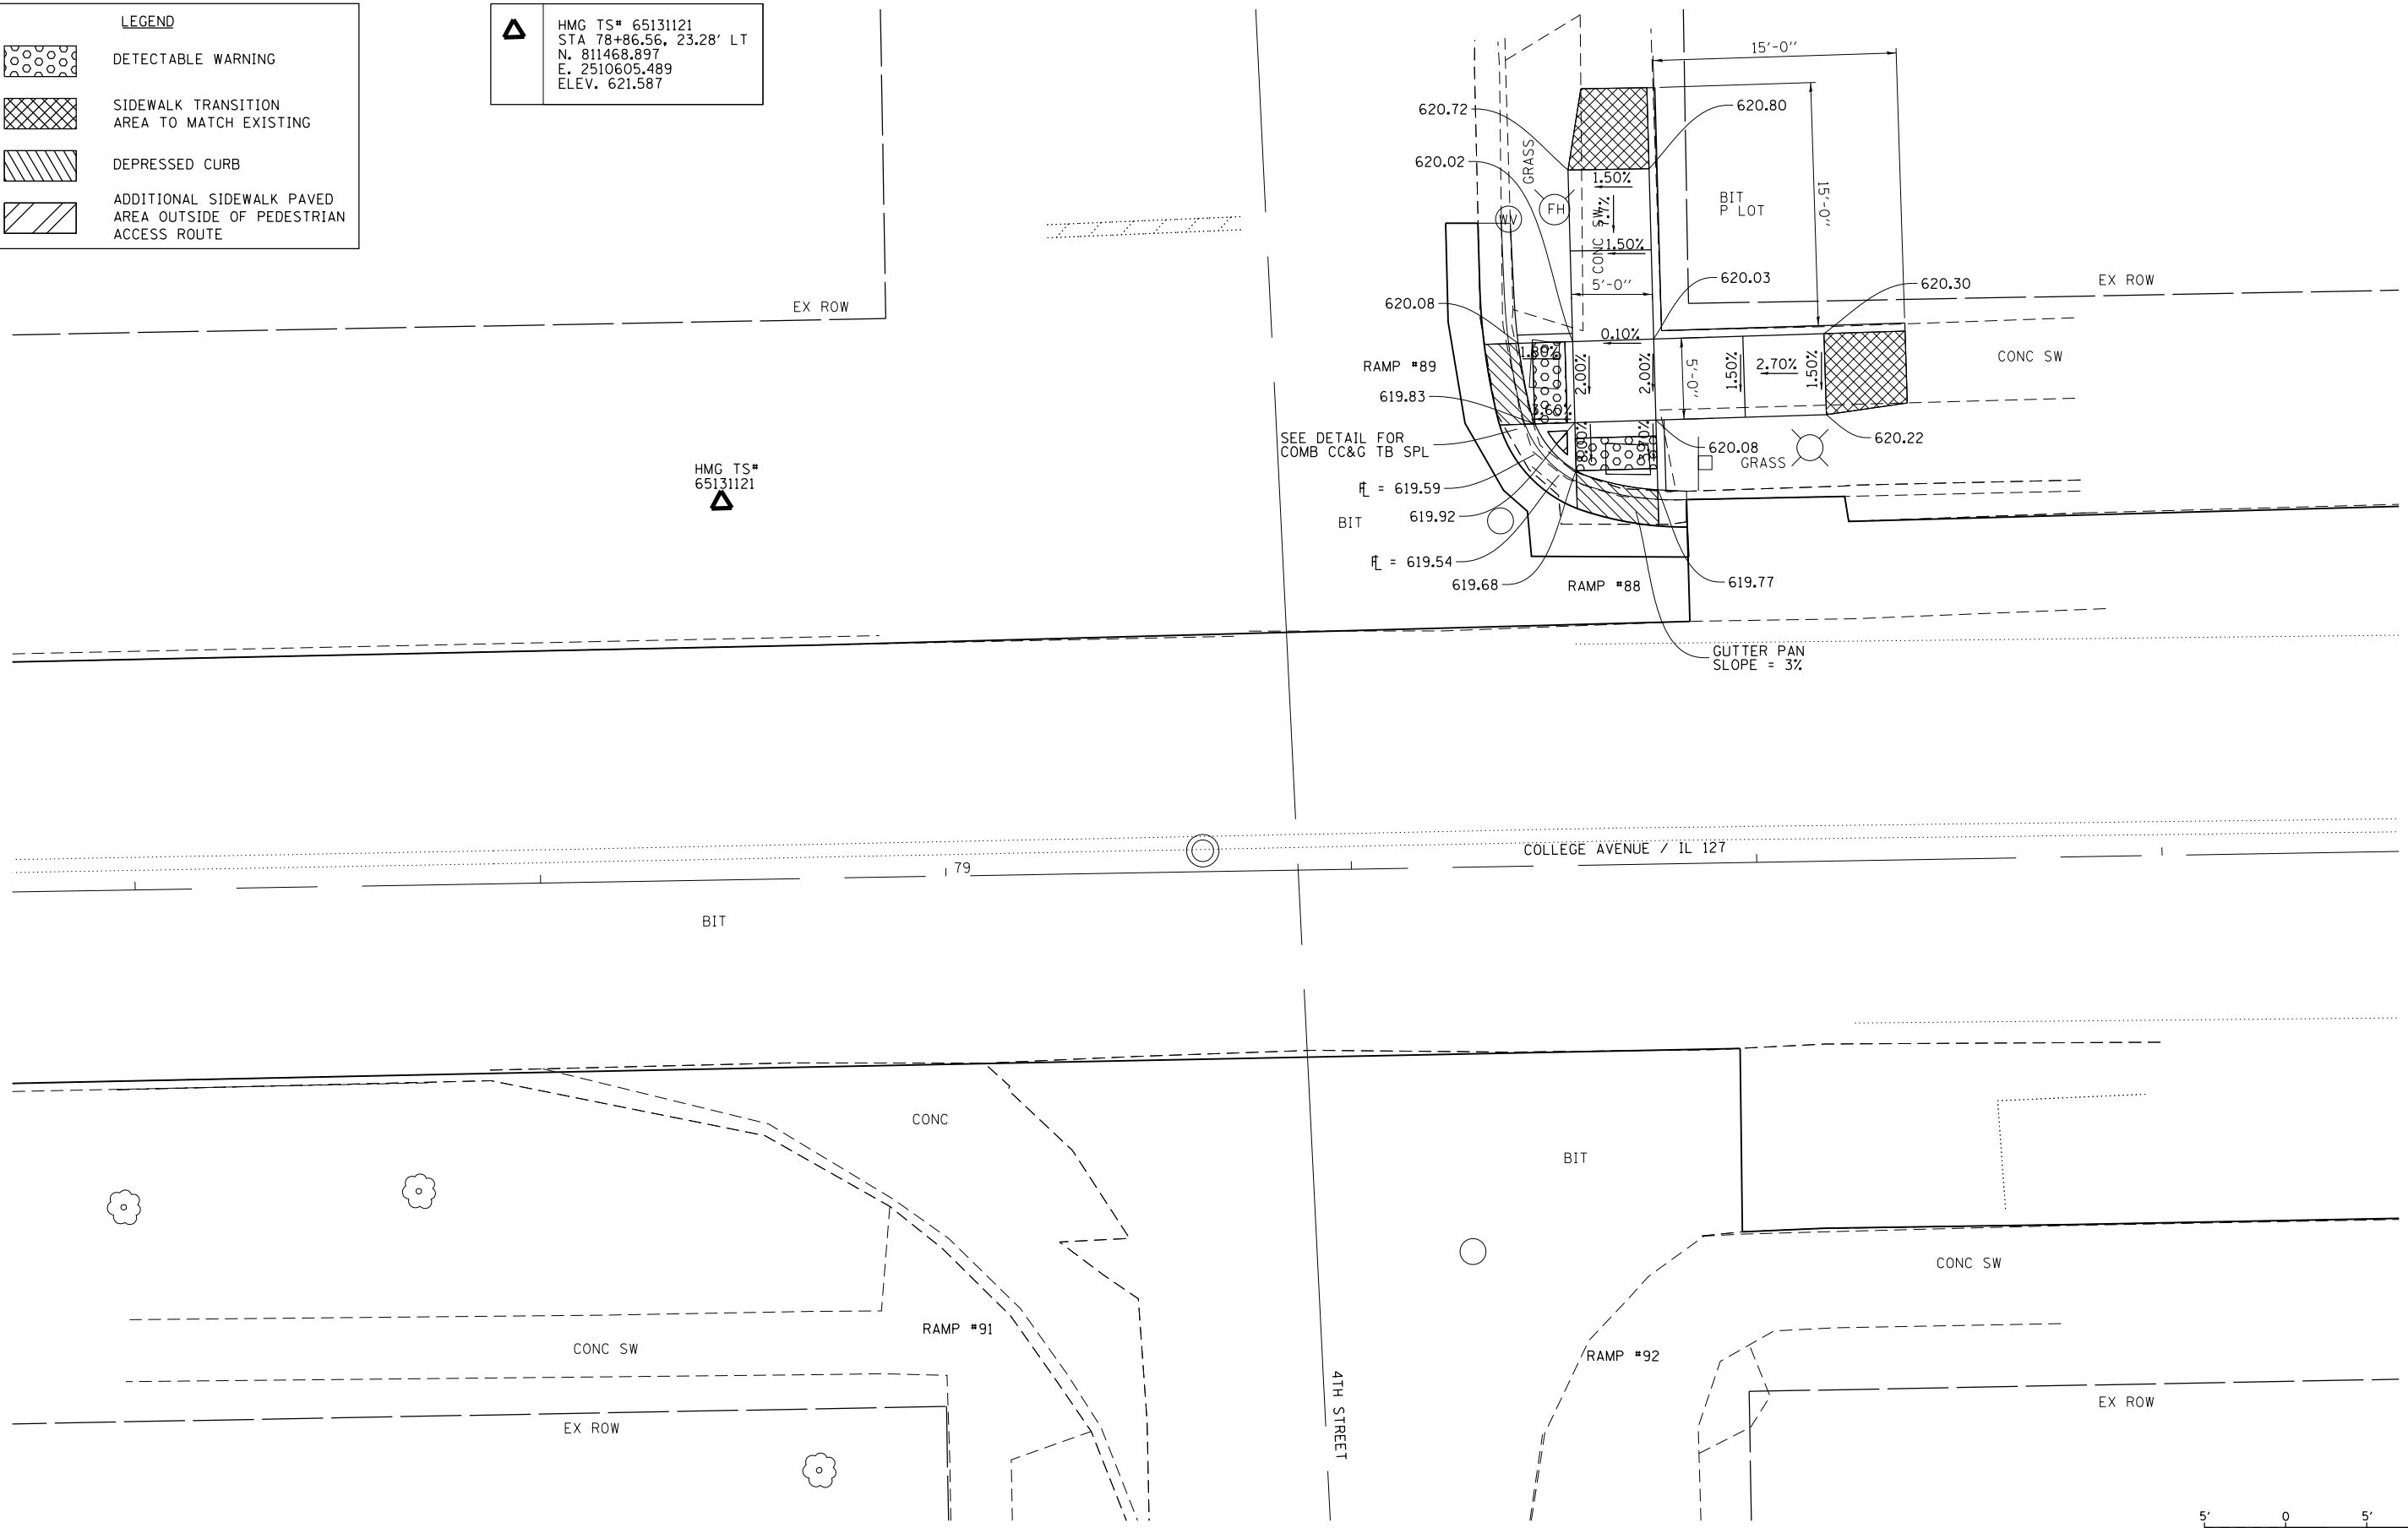

FILE NAME =	USER NAME = btindall	DESIGNED -	REVISED -
H:\6513 IDOT DB Var\651312 WD 12 Greenville Resurfacing\CADD Sheets\0876679-shr-inter	FILE	DRAWN -	REVISED -
Default	PLOT SCALE = 10.0000' / in.	CHECKED -	REVISED -
	PLOT DATE = 6/13/2014	DATE -	REVISED -

**STATE OF ILLINOIS**  
**DEPARTMENT OF TRANSPORTATION**

<b>INTERSECTION DETAIL</b>			
<b>COLLEGE AVENUE / 4TH STREET</b>			
SCALE: 1" = 5'	SHEET 1	OF 11 SHEETS	STA. TO STA.

F.A.P. RTE.	SECTION	COUNTY	TOTAL SHEETS	SHEET NO.
42	(139-1,36-1,110-1)RS-1	BOND	68	38
CONTRACT NO. 76C79				
ILLINOIS FED. AID PROJECT				