


LEGEND	
	DETECTABLE WARNING
	SIDEWALK TRANSITION AREA TO MATCH EXISTING
	DEPRESSED CURB
	ADDITIONAL SIDEWALK PAVED AREA OUTSIDE OF PEDESTRIAN ACCESS ROUTE

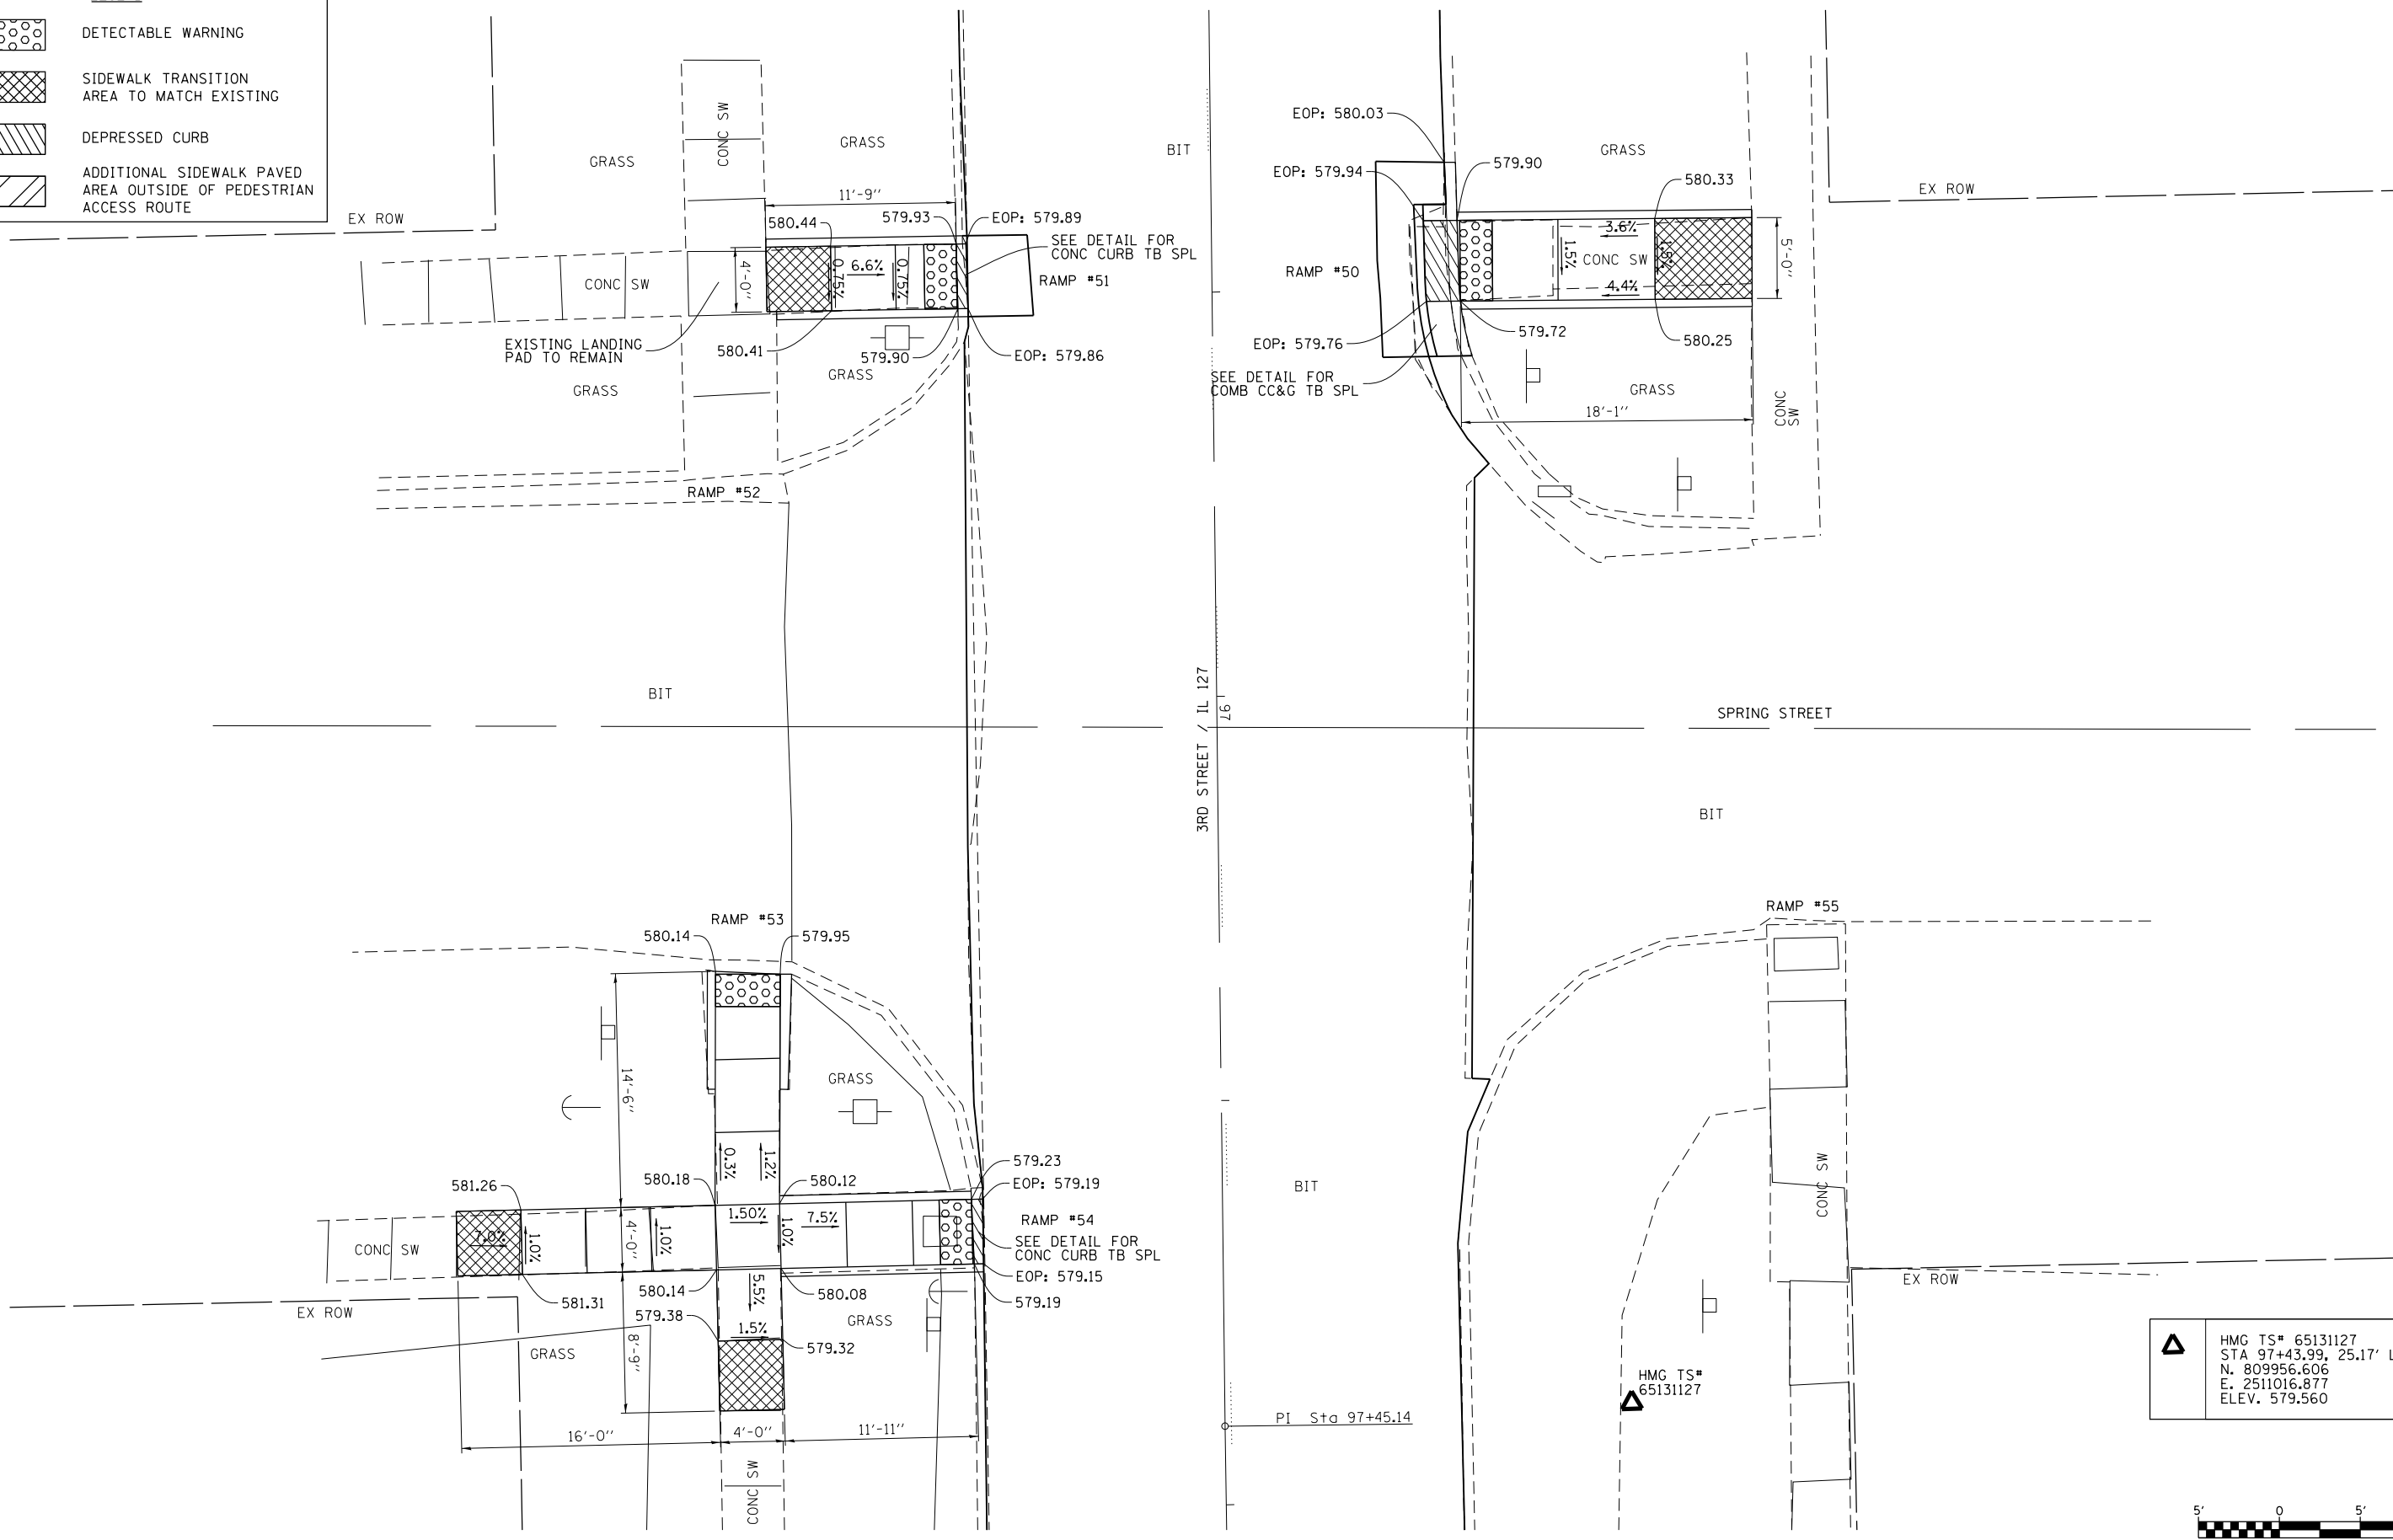

HMG TS# 65131127  
 STA 97+43.99, 25.17' LT  
 N. 809956.606  
 E. 2511016.877  
 ELEV. 579.560



FILE NAME =	USER NAME = btindall	DESIGNED -	REVISED -
H:\6513 1DOT DB Ver\651312 WD 12 Green	file Resurfacing\CADD Sheets\0876079-sht-inter	DRAWN -	REVISED -
Default	PLOT SCALE = 10.0000' / in.	CHECKED -	REVISED -
	PLOT DATE = 6/13/2014	DATE -	REVISED -

**STATE OF ILLINOIS**  
**DEPARTMENT OF TRANSPORTATION**

**INTERSECTION DETAIL**  
**3RD STREET / SPRING AVENUE**  
 SCALE: 1" = 5'    SHEET 7 OF 11 SHEETS    STA.    TO STA.

F.A.P. RTE.	SECTION	COUNTY	TOTAL SHEETS	SHEET NO.
42	(139-1,36-1,110-1)RS-1	BOND	68	44
CONTRACT NO. 76C79				
ILLINOIS FED. AID PROJECT				