


TYPICAL SECTION - MAINLINE IL 148

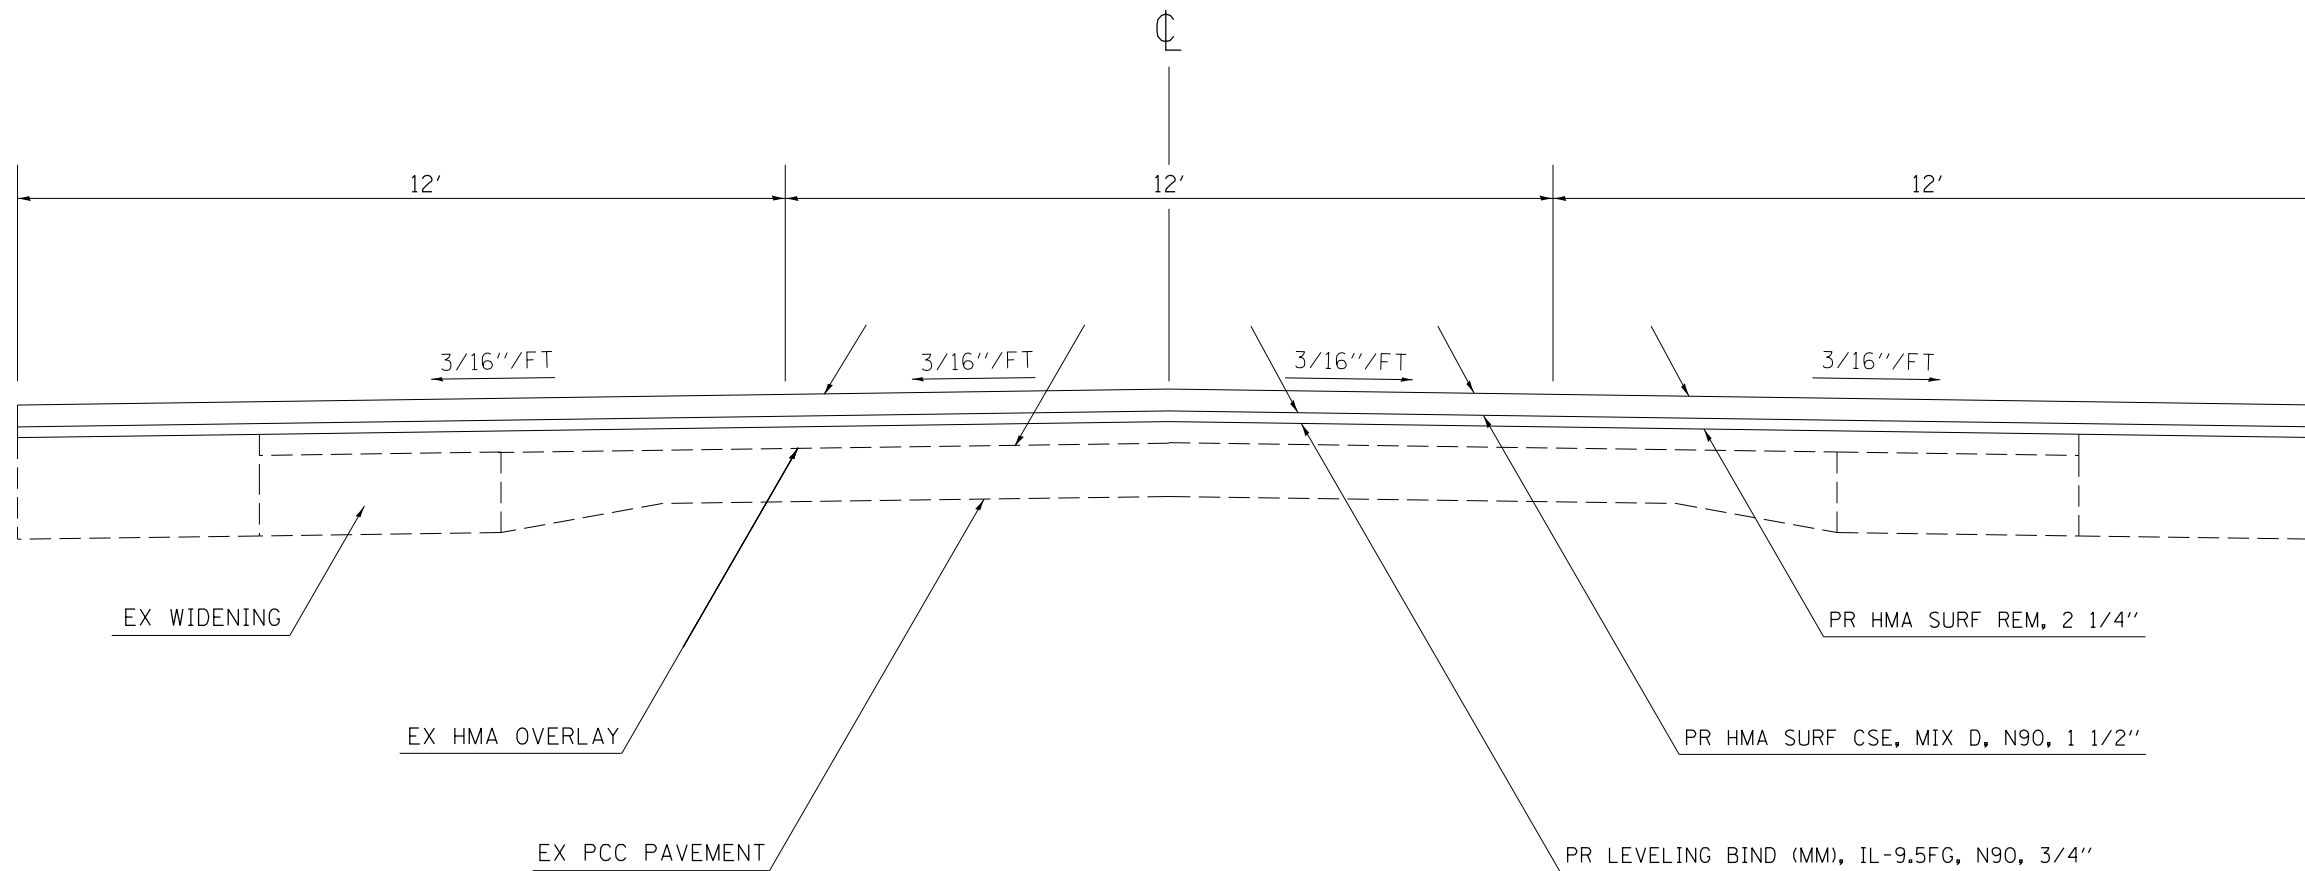

FILE NAME =	USER NAME = \$USER\$	DESIGNED -	REVISED -
ci:\pw\work\p\idot\stoverpg\d0402026\78181	1-sh-ta-cvr-soq.index.dgn	DRAWN -	REVISED -
	PLOT SCALE = 100.0000' / 1in.	CHECKED -	REVISED -
	PLOT DATE = 7/9/2014	DATE -	REVISED -

**STATE OF ILLINOIS
DEPARTMENT OF TRANSPORTATION**

TYPICAL SECTION - MAINLINE

SCALE: NONE SHEET NO. 2 OF 9 SHEETS STA. TO STA.

F.A.P. RTE.	SECTION	COUNTY	TOTAL SHEETS	SHEET NO.
726	119(RS-1), 126(RS-11)	FRANKLIN	24	9
CONTRACT NO. 78181				
FED. ROAD DIST. NO. ILLINOIS FED. AID PROJECT				