


TYPICAL SECTION - MAINLINE IL 148

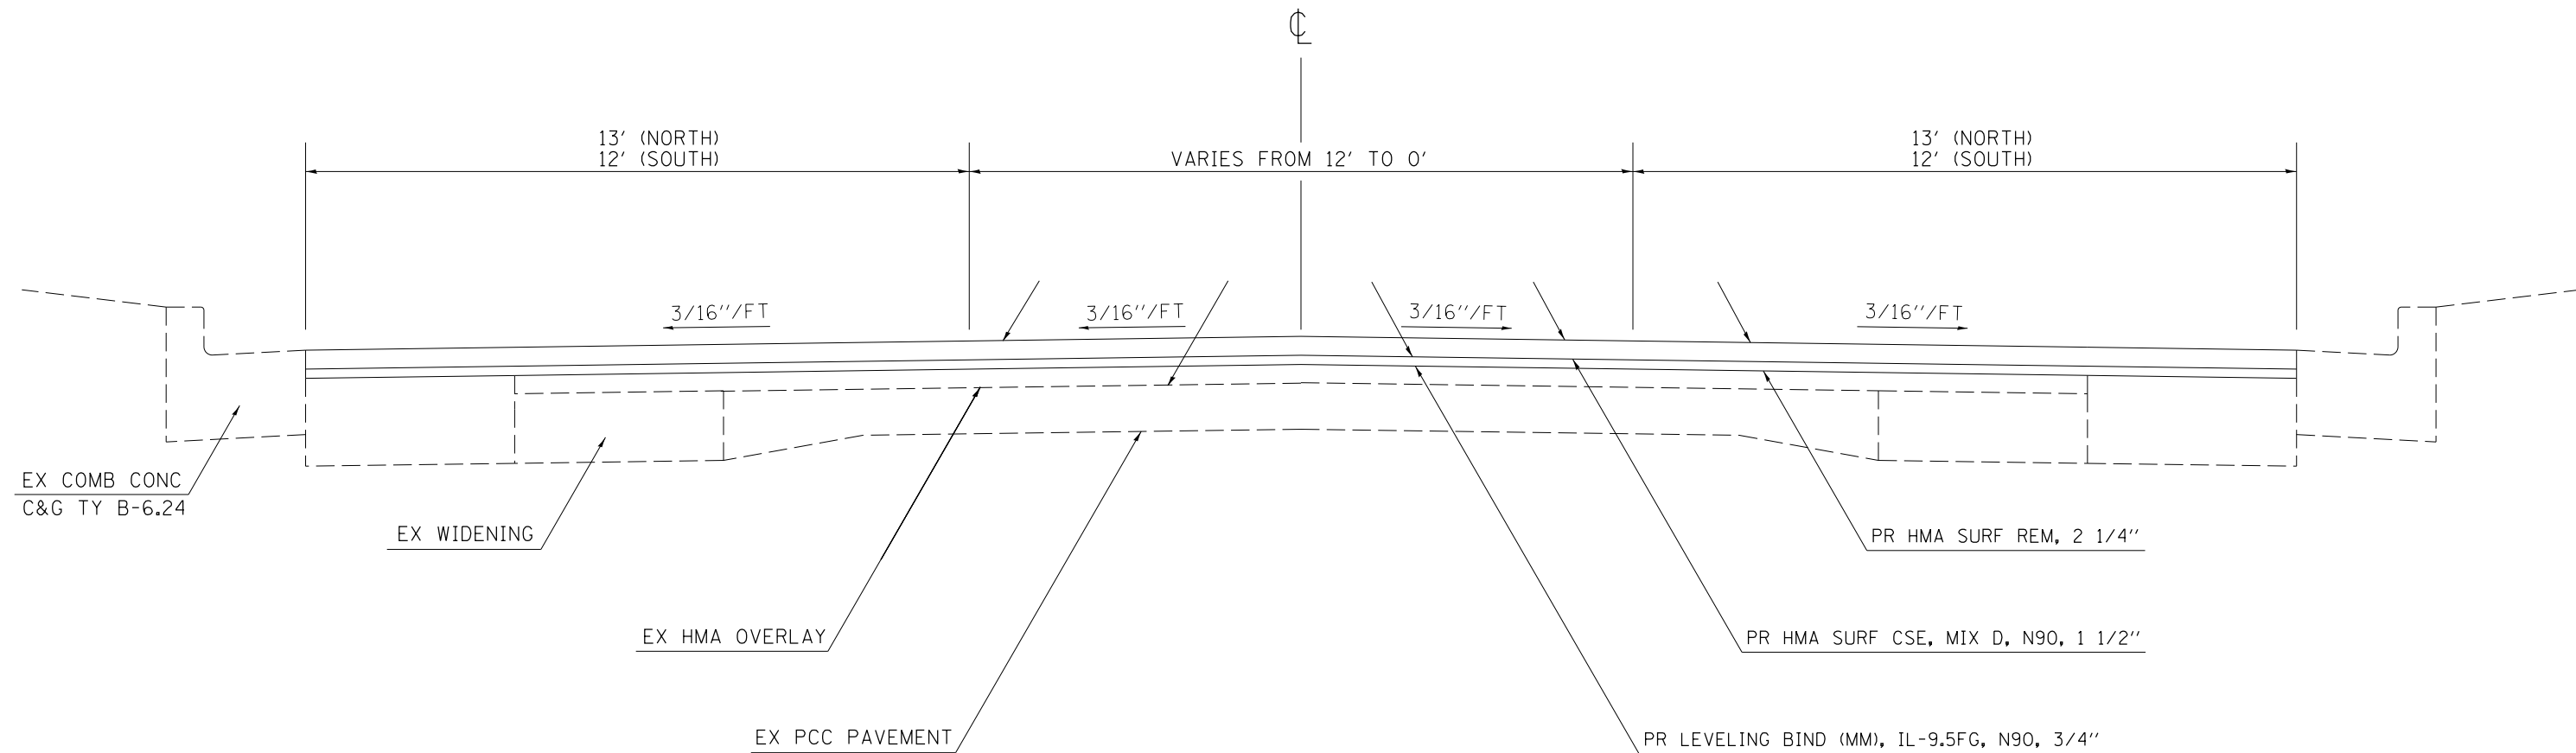

TO BE USED:

- STA 2+76 (N) TO STA 4+56 (N)
- STA 2+76 (S) TO STA 4+56 (S)
- STA 30+66 (S) TO STA 33+06 (S)
- STA 39+38 (S) TO STA 41+78 (S)

FILE NAME =	USER NAME = \$USER\$	DESIGNED -	REVISED -
ci:\pw\work\p\dot\stoverpg\0402026\78181\sh\ta-cvr-soq.index.dgn		DRAWN -	REVISED -
	PLOT SCALE = 100.0000' / 1in.	CHECKED -	REVISED -
	PLOT DATE = 7/9/2014	DATE -	REVISED -

**STATE OF ILLINOIS
DEPARTMENT OF TRANSPORTATION**

TYPICAL SECTION - MAINLINE

SCALE: NONE SHEET NO. 4 OF 9 SHEETS STA. TO STA.

F.A.P. RTE.	SECTION	COUNTY	TOTAL SHEETS	SHEET NO.
726	119(RS-1), 126(RS-11)	FRANKLIN	24	11
CONTRACT NO. 78181				
FED. ROAD DIST. NO. ILLINOIS FED. AID PROJECT				