



TYPICAL SECTION #1
HARDIN CO.

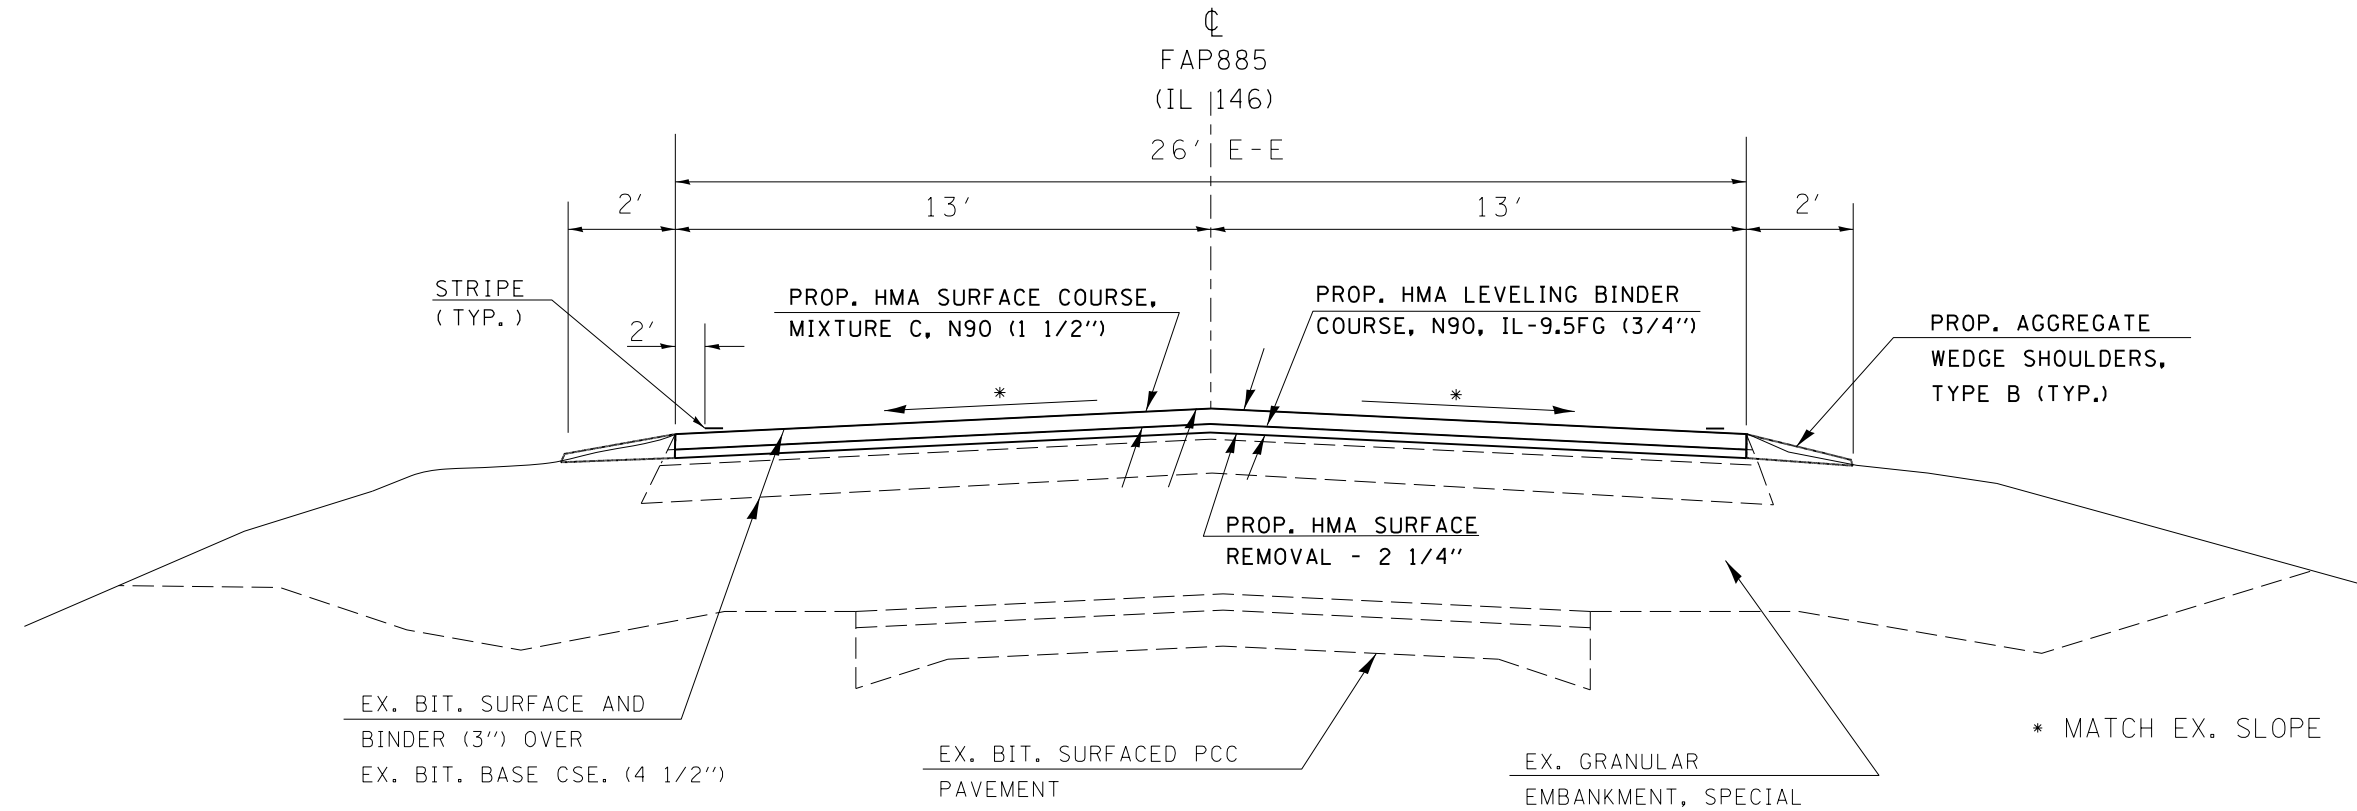

TO BE USED:
STA. 9+79.61 TO STA. 1203+12**

TYPICAL SECTION #2
HARDIN CO.

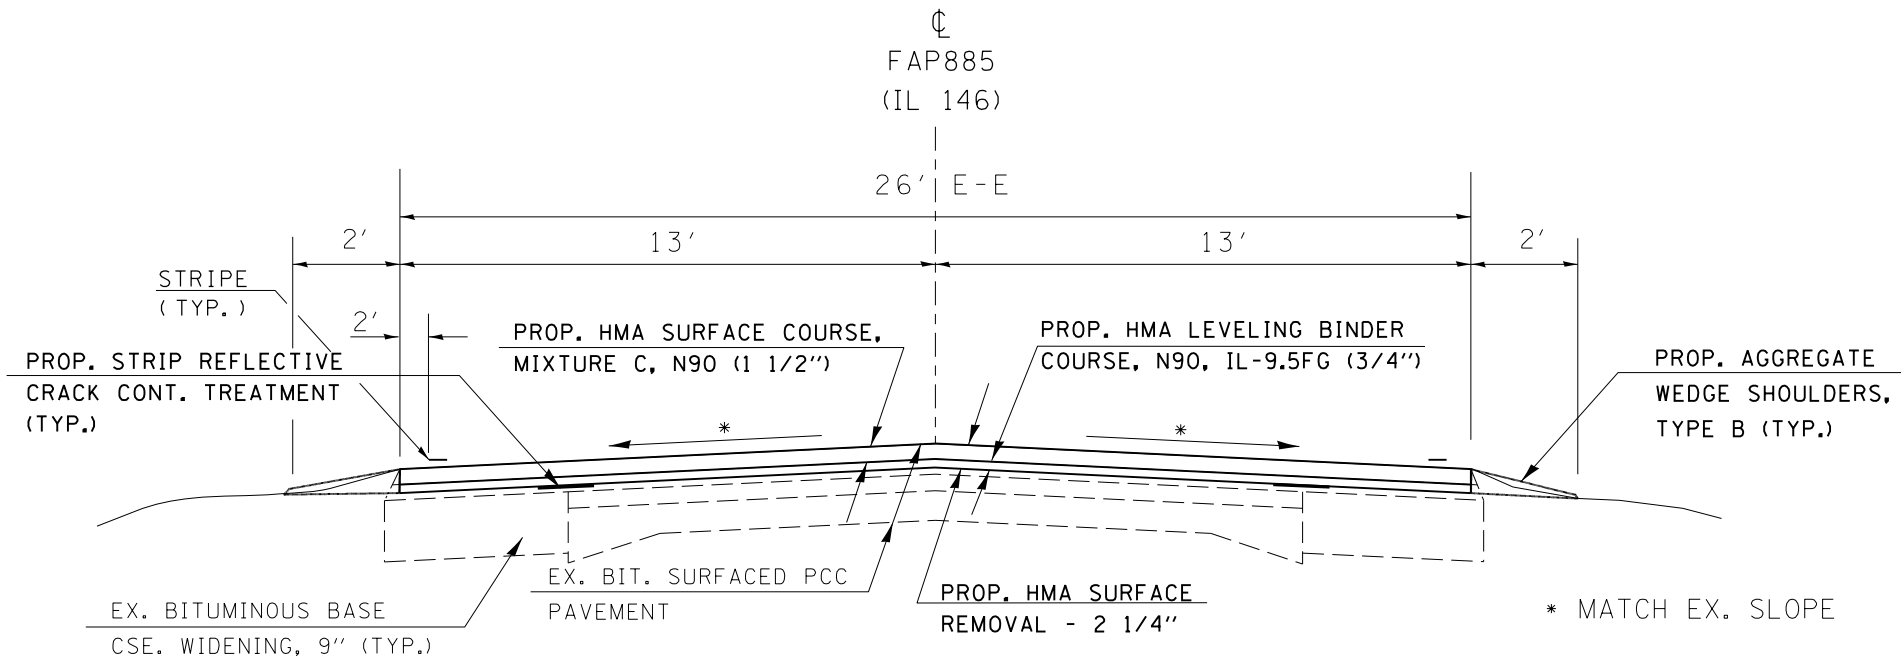

TO BE USED:
STA. 1203+12 TO STA. 1210+60 (POPE C.L.)

**EQ. STA. 11+05.80 (BK.) =
STA. 1188+43.20 (AH.)

FILE NAME =	USER NAME = mccordkr	DESIGNED -	REVISED -	STATE OF ILLINOIS DEPARTMENT OF TRANSPORTATION	TYPICAL SECTIONS #1 & #2			F.A.P. RTE.	SECTION	COUNTY	TOTAL SHEETS	SHEET NO.
Default	Plot Scale = 200.0000' / in.	DRAWN -	REVISED -					885	7RS-3,6RS-7	POPE/HARDIN	28	7
	PLOT DATE = 6/27/2014	CHECKED -	REVISED -		SCALE: SHEET OF SHEETS STA. TO STA.			CONTRACT NO. 78339				
		DATE -	REVISED -		ILLINOIS FED. AID PROJECT							