


TYPICAL SECTION #3  
POPE CO.

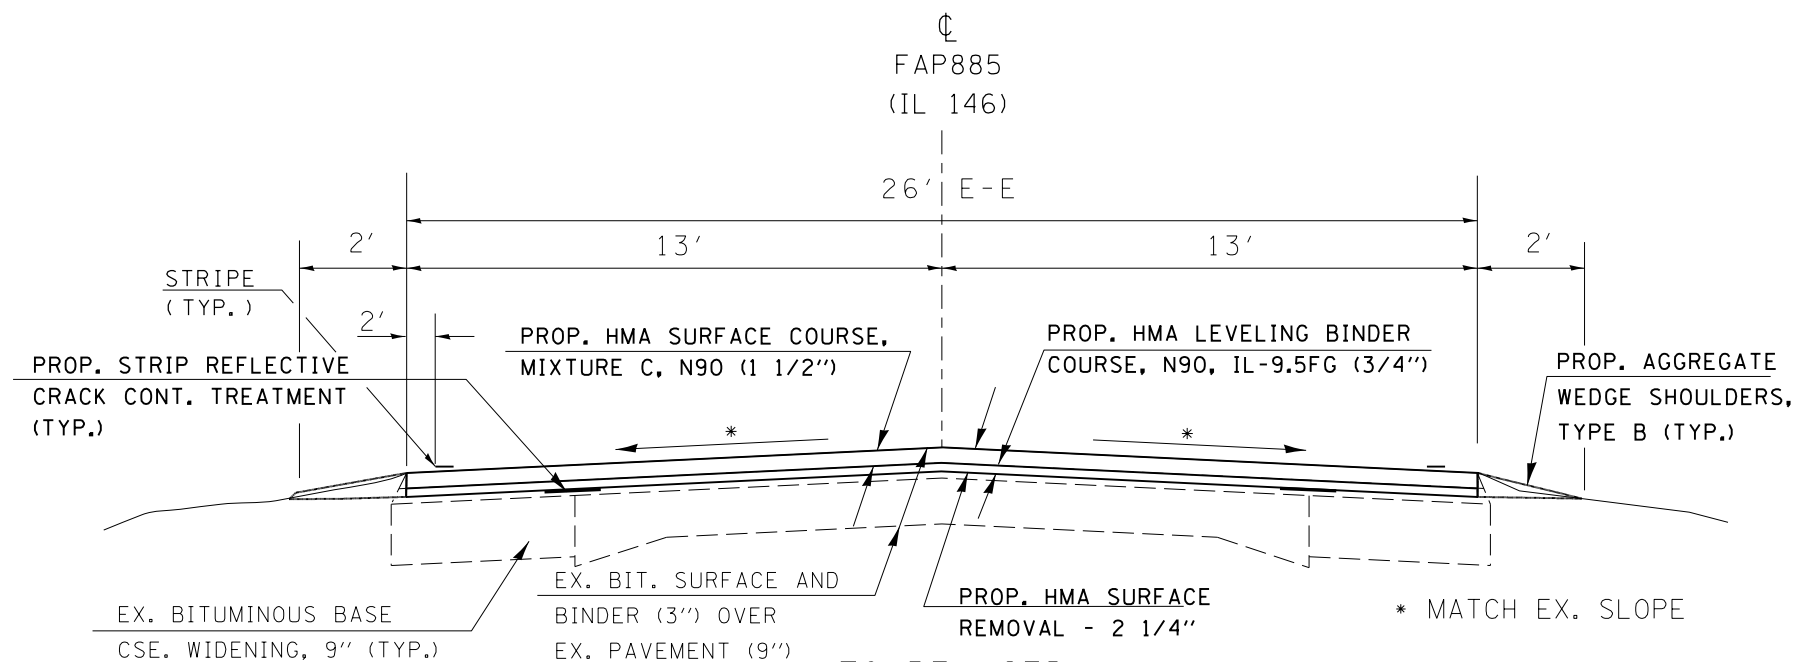

TO BE USED:

STA. 1210+60 (POPE C.L.) TO STA. 1211+34  
 STA. 1240+34.48 TO STA. 1674+17.61 (MAIN ST. INTERSECTION)  
 STA. 1266+34 TO STA. 1266+10 (END BUTT JT.)  
 SEE EQUATION STATIONS AT RIGHT.

STRUCTURES TO BE OMITTED:

OMIT SN 076-0031 - STA 1257+67 TO STA 1262+55  
 OMIT SN 076-0030 - STA 1372+42.50 TO STA 1374+09.50  
 OMIT SN 076-0029 - STA 1435+99.5 TO STA 1442+45.0  
 OMIT SN 076-0005 - STA 1657+49.13 TO STA 1661+37.17  
 OMIT EX LEVEE - STA 1664+59 to Sta. 1665+11

EQUATION STATIONS:

Eq. Sta. 1254+76.55 (BK) = Sta. 1254+66.55 (AH)  
 Eq. Sta. 1274+14.98 (BK) = Sta. 1274+02.49 (AH)  
 Eq. Sta. 1292+05.50 (BK) = Sta. 1292+20.63 (AH)  
 Eq. Sta. 1312+98.58 (BK) = Sta. 1312+94.18 (AH)  
 Eq. Sta. 1367+91.97 (BK) = Sta. 1367+92.48 (AH)  
 Eq. Sta. 1386+99.52 (BK) = Sta. 1387+09.36 (AH)  
 Eq. POT Sta. 1450+08.70 (BK) = Sta. 1450+00.0 (AH)  
 Eq. Sta. 1499+08.35 (BKk) = Sta. 1499+11.44 (AH)  
 Eq. POT Sta. 1622+09.07 (BK) = Sta. 1604A+60.25 (AH)  
 Eq. POT Sta. 1623A+00.0 (BK) = Sta. 1623+00.0 (AH)  
 Eq. Sta. 1625+29.34 (BK) = Sta. 1625+31.55 (AH)  
 Eq. Sta. 1643+40.63 (BK) = Sta. 1643+63.79 (AH)  
 Eq. Sta. 1653+03.96 (BK) = Sta. 1652+88.05 (AH)  
 Eq. Sta. 1665+62.18 (BK) = Sta. 1667+09.59 (AH)  
 Eq. Sta. 1674+17.61 (BK) Adams St./IL 146 =  
 Sta. 1266+34.00 (AH) Main St./IL 146

FILE NAME =	USER NAME = mccordkr	DESIGNED -	REVISED -	<b>STATE OF ILLINOIS DEPARTMENT OF TRANSPORTATION</b>	<b>TYPICAL SECTION #3</b>			F.A.P. RTE.	SECTION	COUNTY	TOTAL SHEETS	SHEET NO.
Default	Plot Scale = 200.0000' / in.	CHECKED -	REVISED -					885	7RS-3,6RS-7	POPE/HARDIN	28	8
	PLOT DATE = 6/27/2014	DATE -	REVISED -		SCALE: SHEET OF SHEETS STA. TO STA.			ILLINOIS FED. AID PROJECT				
CONTRACT NO. 78339												