


TYPICAL SECTION #4
POPE CO.

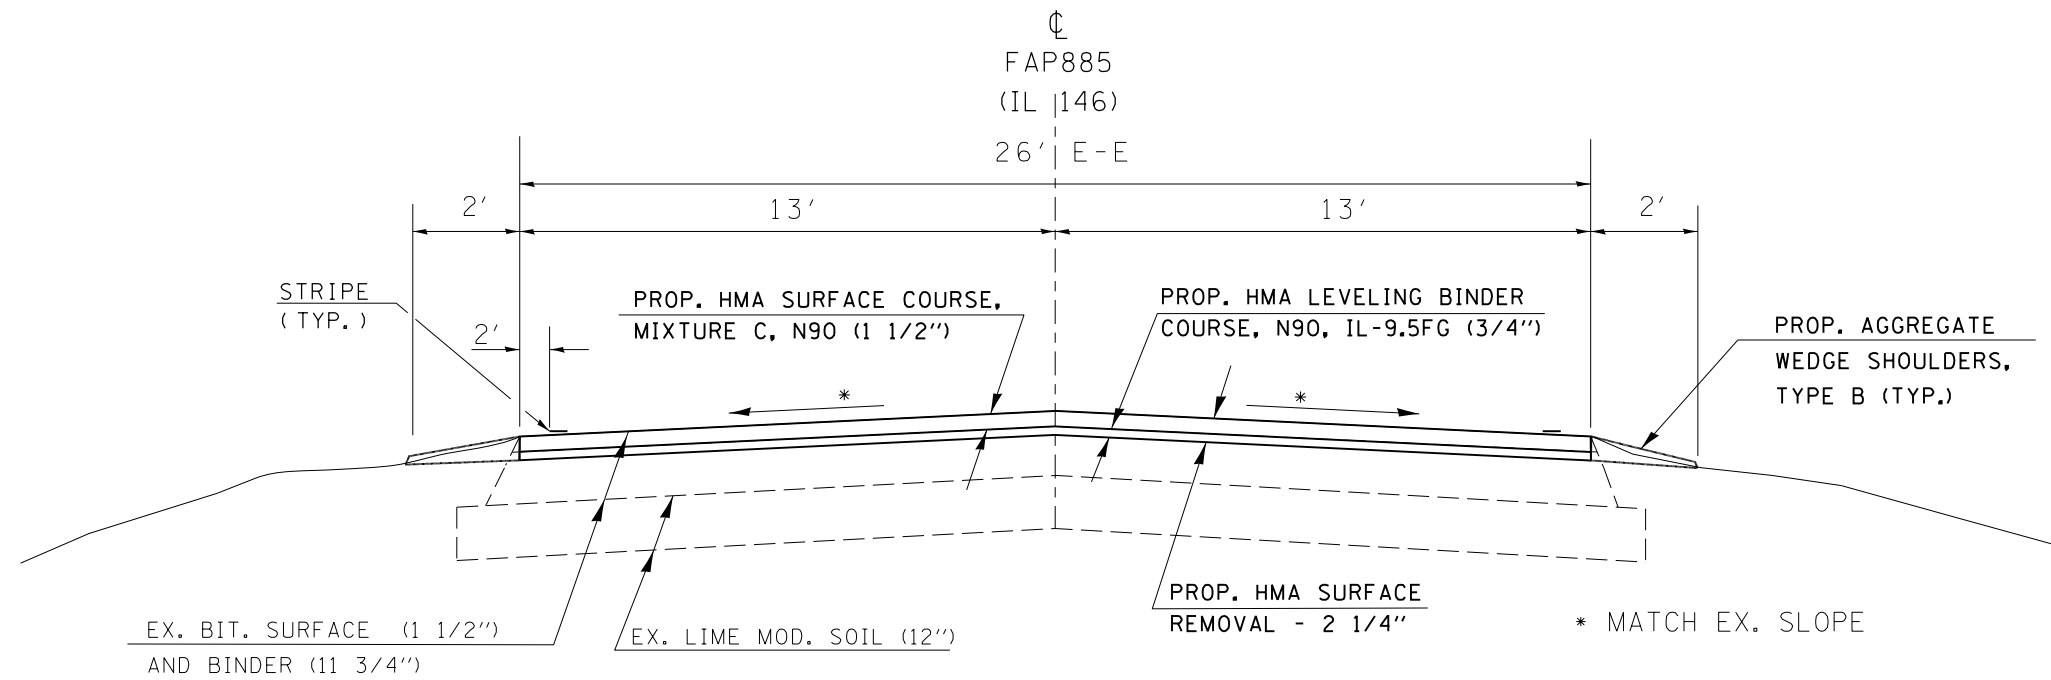

TO BE USED:
STA. 1211+34 TO STA. 1240+34.47**

**EQ. STA. 1236+96.78(BK) = STA. 1240+34.48(AH)

FILE NAME =	USER NAME = mccordkr	DESIGNED -	REVISED -	STATE OF ILLINOIS DEPARTMENT OF TRANSPORTATION	TYPICAL SECTION #4			F.A.P. RTE.	SECTION	COUNTY	TOTAL SHEETS	SHEET NO.
et:\pw\work\p\idot\mccordkr\0402536\78339-sh\plan.dgn	DRAWN -	REVISED -	885					7RS-3,6RS-7	POPE/HARDIN	28	9	
Default	PLOT SCALE = 200.0000' / in.	CHECKED -	REVISED -		SCALE: SHEET OF SHEETS STA. TO STA.			CONTRACT NO. 78339		ILLINOIS FED. AID PROJECT		
	PLOT DATE = 6/27/2014	DATE -	REVISED -									