
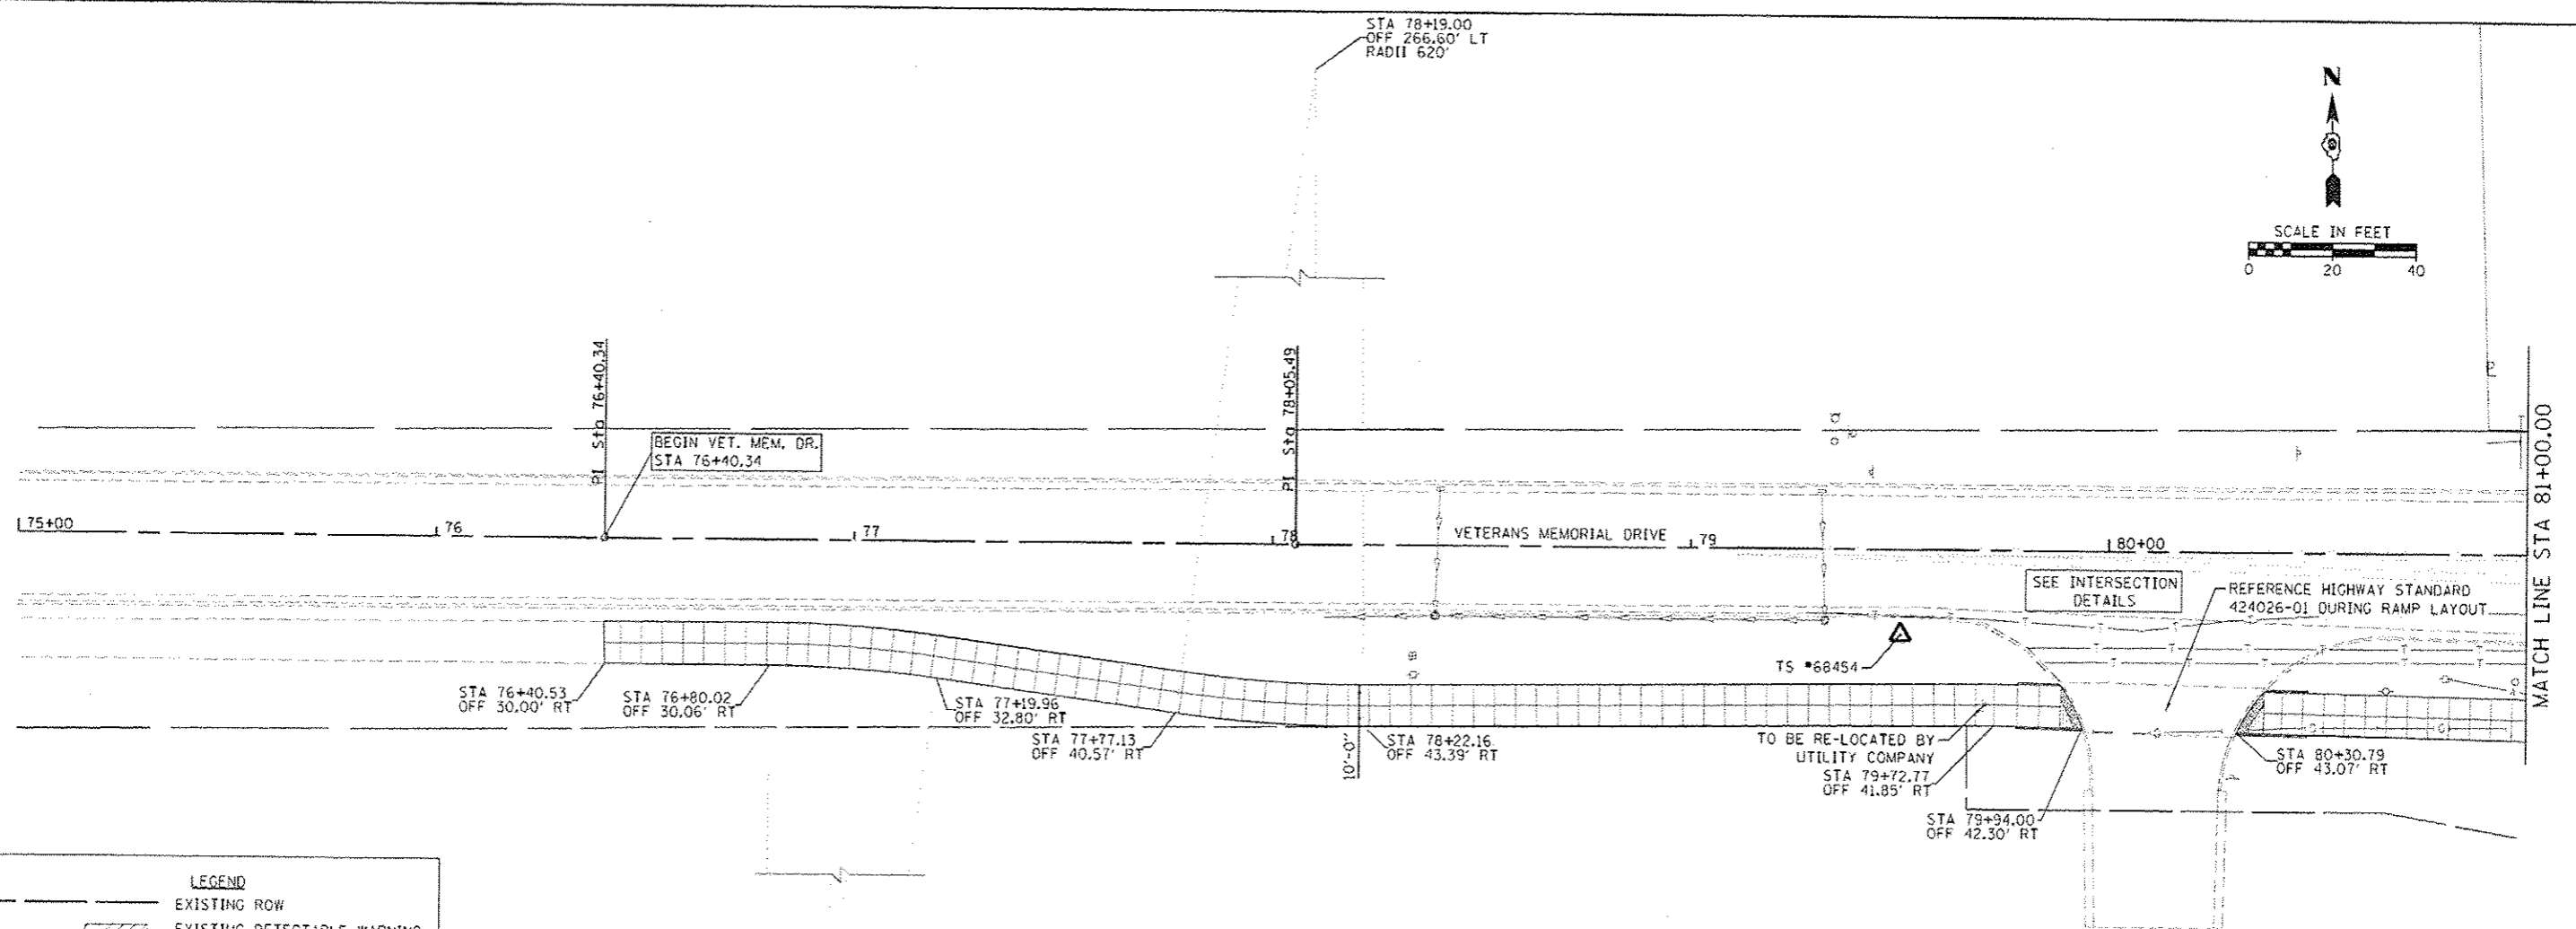


PLAN	DATE
REVISED	BY
NOISE DUCK	BY
NO. OF ANY CHECKS	BY
NO. OF ANY CHECKS	BY


PROFILE	DATE
REVISED	BY
NOISE DUCK	BY
NO. OF ANY CHECKS	BY
NO. OF ANY CHECKS	BY

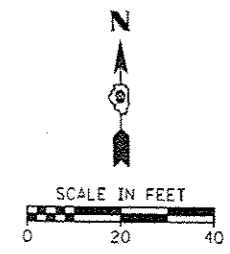

LEGEND

- EXISTING ROW
- EXISTING DETECTABLE WARNING
- PROPOSED DETECTABLE WARNING
- EXISTING STORM SEWER
- LANDING LESS THAN 2.0% IN ALL DIRECTIONS

*PROPOSED PROFILE BASED ON VETERANS MEMORIAL DRIVE PRIOR TO CONSTRUCTION. CONTRACTOR TO ADJUST AS NEEDED. WHERE PROFILE GRADES CONTRADICT INTERSECTION DETAILS, INTERSECTION DETAILS WILL CONTROL.

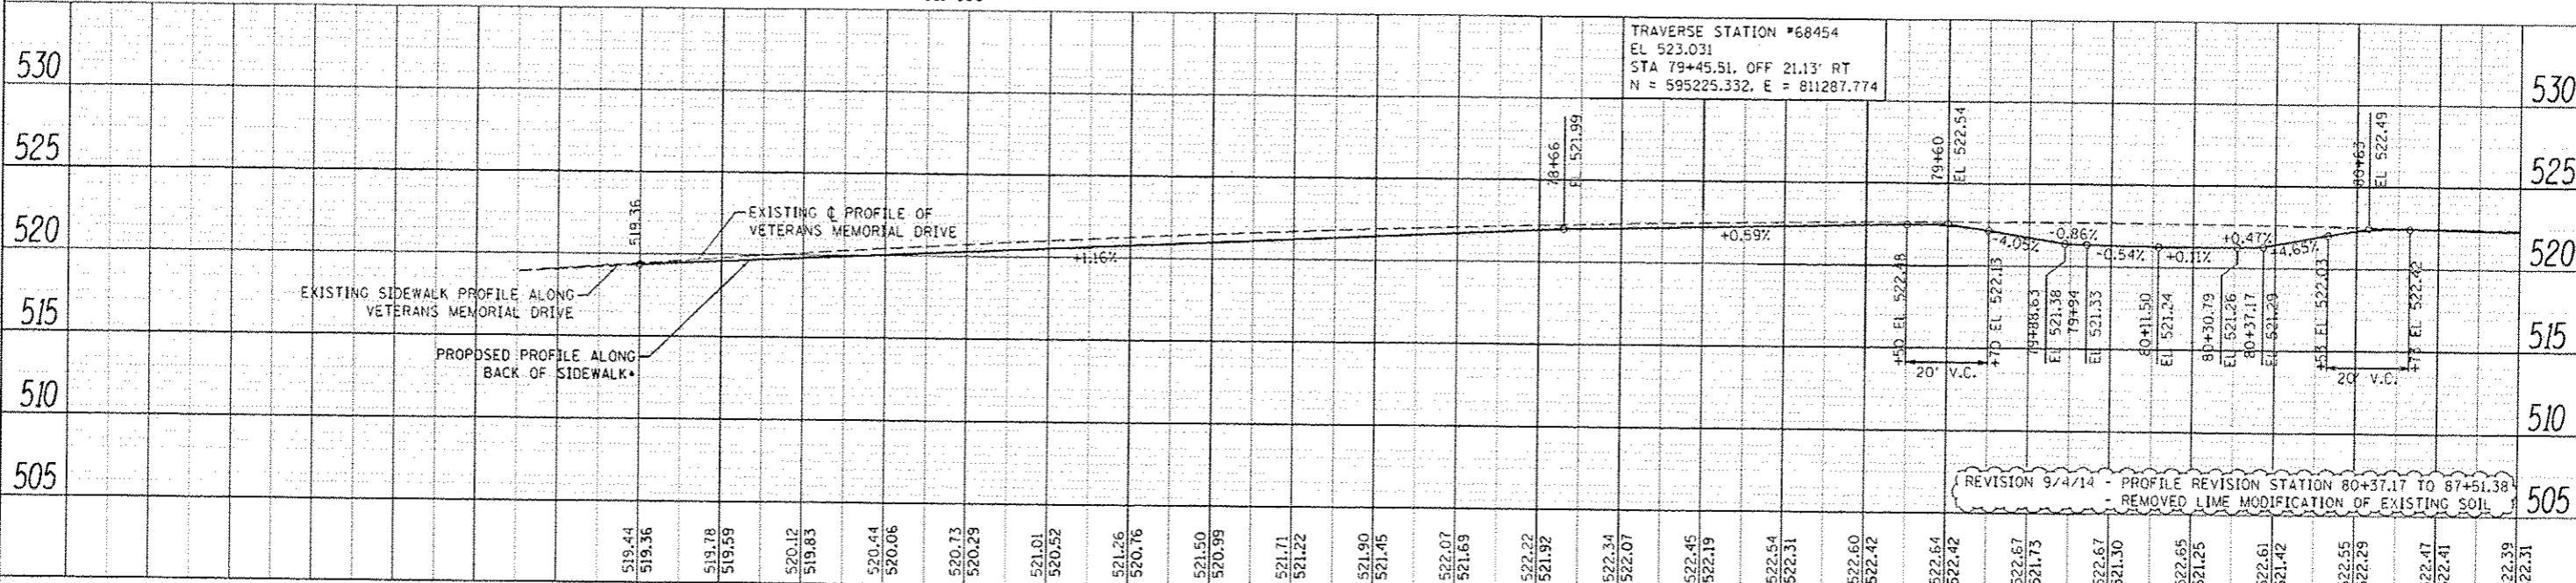

FILE NAME	USER NAME	DESIGNED	REVISED	HMG ENGINEERS, INC.	CITY OF MOUNT VERNON	PLAN & PROFILE	F.A.I.
9/FILE1	9/3/2014	DRAWN	REVISED	ENGINEERS - SURVEYORS	1100 MAIN STREET, P. O. BOX 1708	MT VERNON VETERANS MEMORIAL DRIVE	ROUTE
MODEL NAME	PLST DATE	CHECKED	REVISED	CARLYLE, ILLINOIS 62231	(618) 242-5000		PROJECT
		DATE	REVISED			SCALE:	COUNTY
						SHEET	JEFFERSON
						OF	41
						SHEETS	18
						STA.	CONTRACT NO. 99534
						TO STA.	HMG JOB NO. 7004