
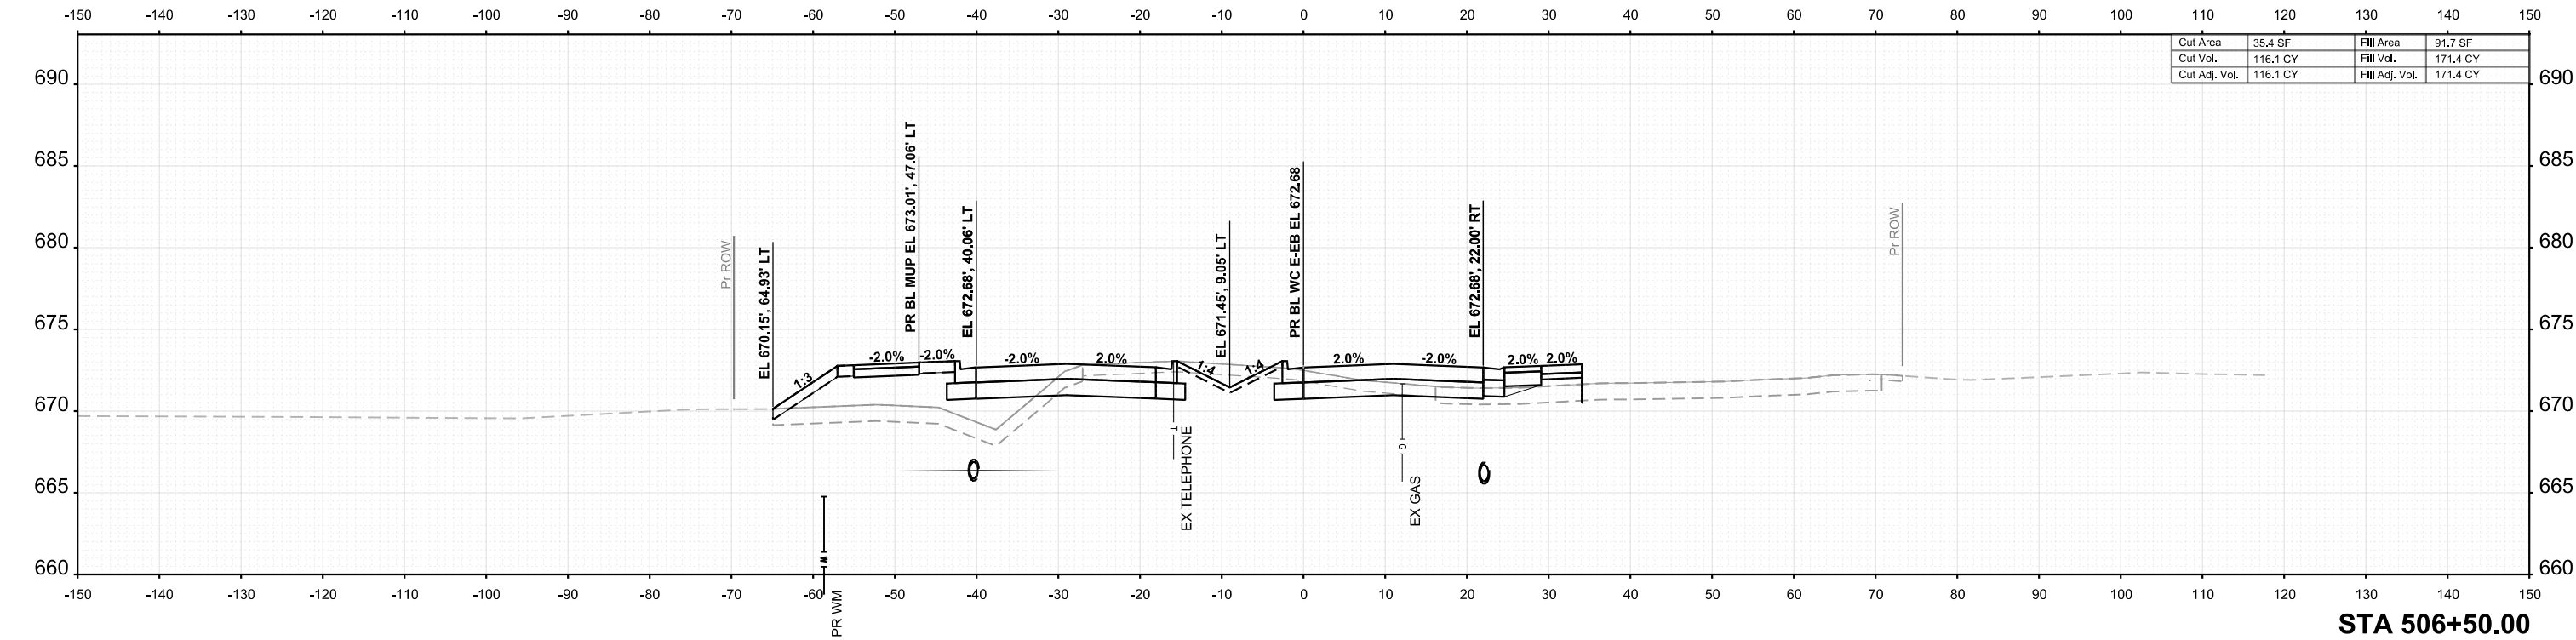


FINAL	SURVEYED	BY	DATE
SURVEY	PLOTTED		
NOTE BOOK	TEMPLATE		
NO.	AREAS CHECKED		

ORIGINAL	SURVEYED	BY	DATE
SURVEY	PLOTTED		
NOTE BOOK	TEMPLATE		
NO.	AREAS CHECKED		

MODEL: PRDOUG_E-EB - 506+50.00 [Steel]
FILE NAME: c:\pwork\benesch\projects\30182898\058520\SH-XS-Road.dgn

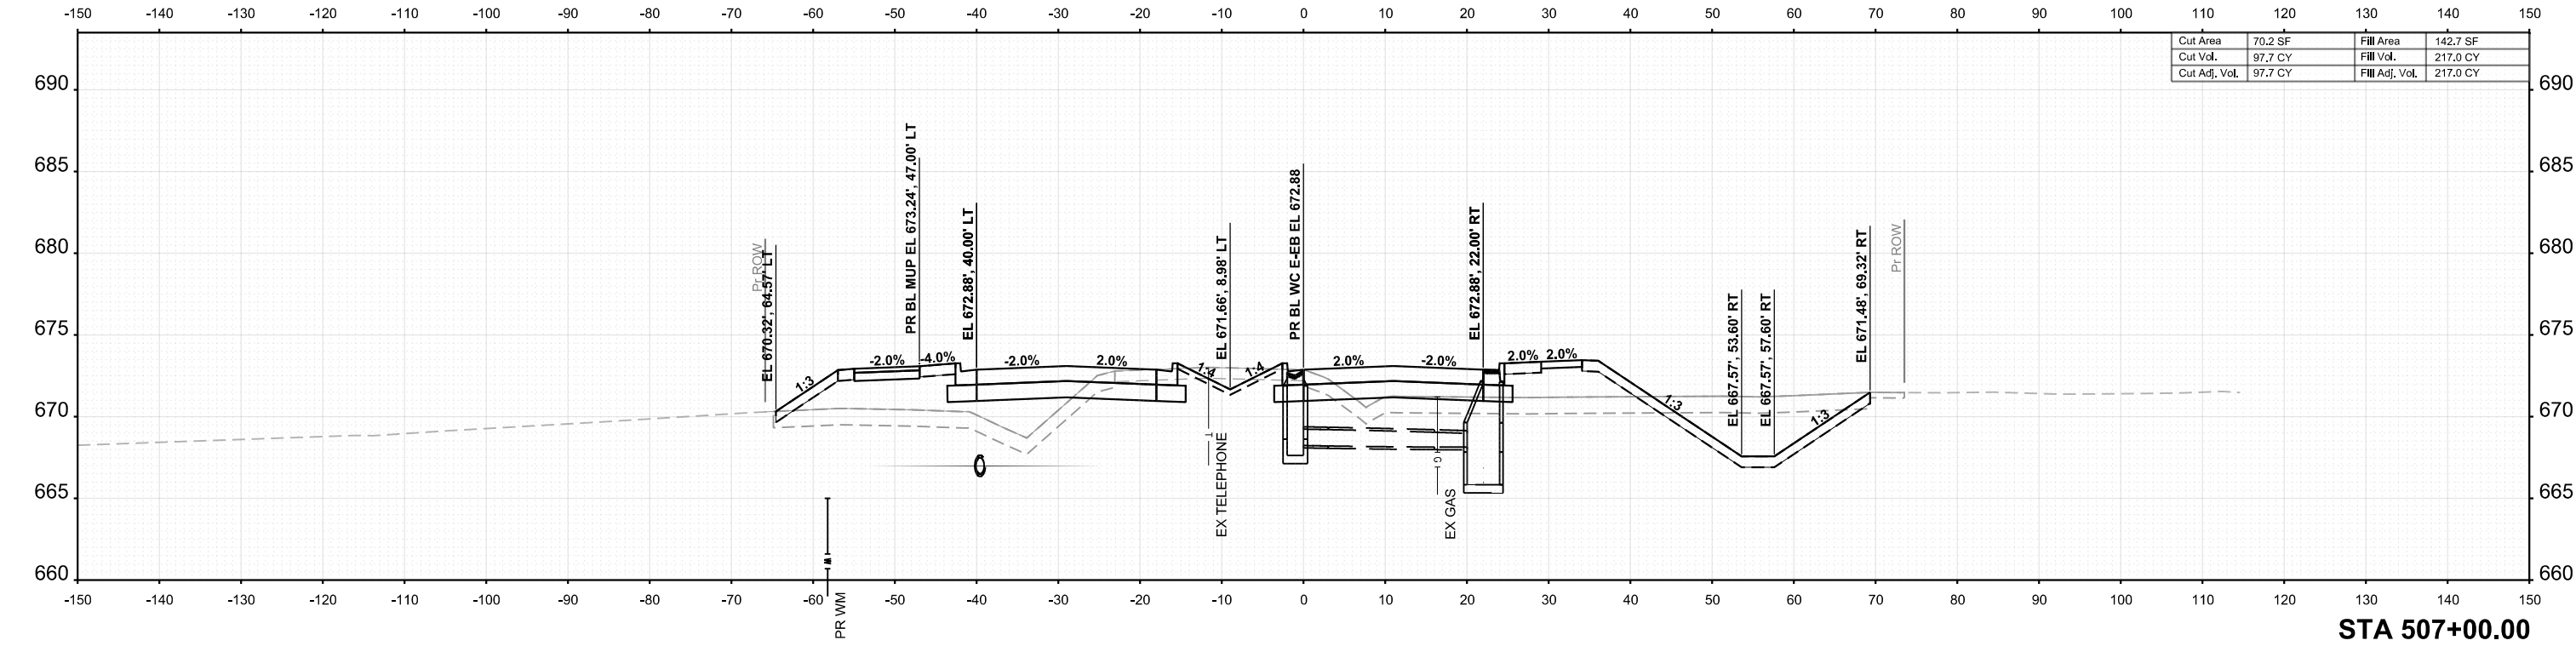

USER NAME = tblank	DESIGNED - A.FAULKNER	REVISED -
	DRAWN - A.FAULKNER	REVISED -
PLOT SCALE = \$SCALE\$	CHECKED - J.MAJEWSKI	REVISED -
PLOT DATE = 3/25/2025	DATE - 07/04/2025	REVISED -



Village of Oswego, IL
100 Parkers Mill
Oswego, Illinois 60543
630-554-3618


CROSS SECTIONS
DOUGLAS RD - EAST EASTBOUND

SCALE: 1"=10' SHEET 41 OF 77 SHEETS STA. 506+50.00 TO STA. 507+00.00

F.A.U. RTE.	SECTION	COUNTY	TOTAL SHEETS	SHEET NO.
1577	23-00052-02-PV	KENDALL	437	401
CONTRACT NO. 87846				
ILLINOIS FED. AID PROJECT				

ORIGINAL SURVEY	SURVEYED _____	BY _____	DATE _____
	PLOTTED _____		
NOTE BOOK	TEMPLATE _____	AREAS _____	AREAS CHECKED _____
	NO. _____		

MODEL: PRDOUG E EB - 507+50.00 [Sheet]


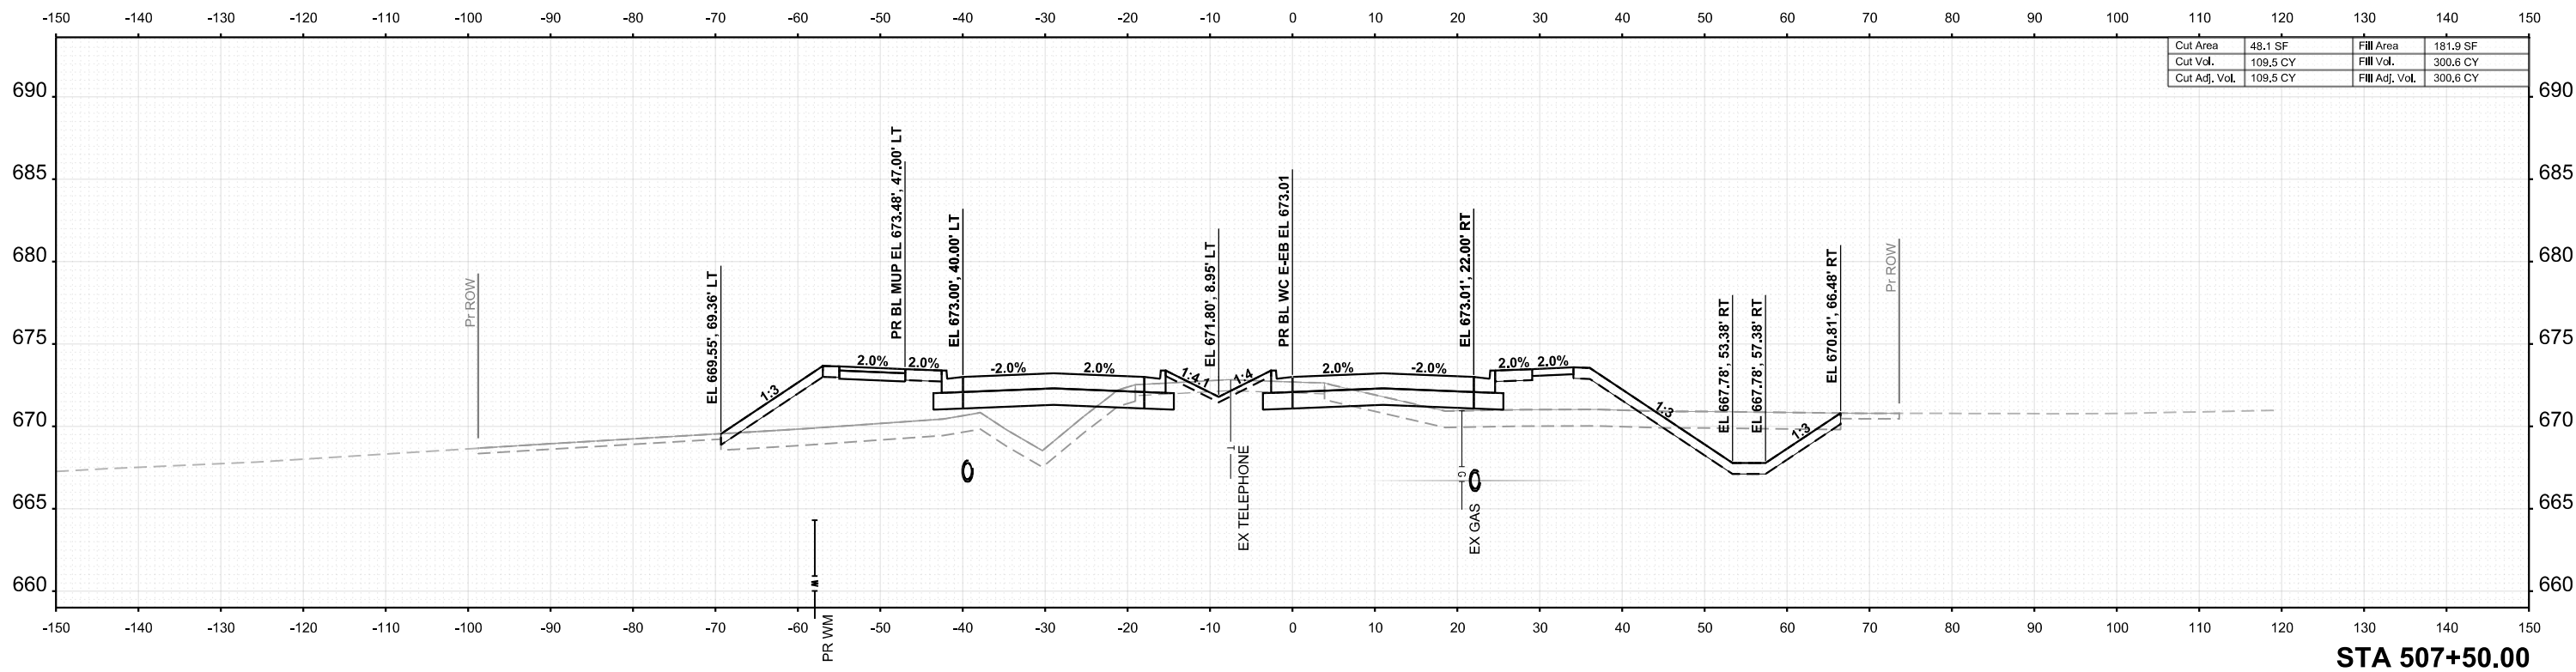


F.A.U RTE.	SECTION	COUNTY	TOTAL SHEETS	SHEET NO.
1577	23-00052-02-PV	KENDALL	437	402
		CONTRACT NO. 87846		
ILLINOIS		FED. AID PROJECT		

FINAL	SURVEYED	BY	DATE
SURVEY	PLOTTED		
NOTE BOOK	TEMPLATE		
NO.	AREAS CHECKED		

ORIGINAL	SURVEYED	BY	DATE
SURVEY	PLOTTED		
NOTE BOOK	TEMPLATE		
NO.	AREAS CHECKED		

MODEL: PRDOUG_E_EB - 508+50.00 [Sheet]
FILE NAME: c:\pwworking\benesch\projects\project360182868\058520\SH-XS-Road.dgn

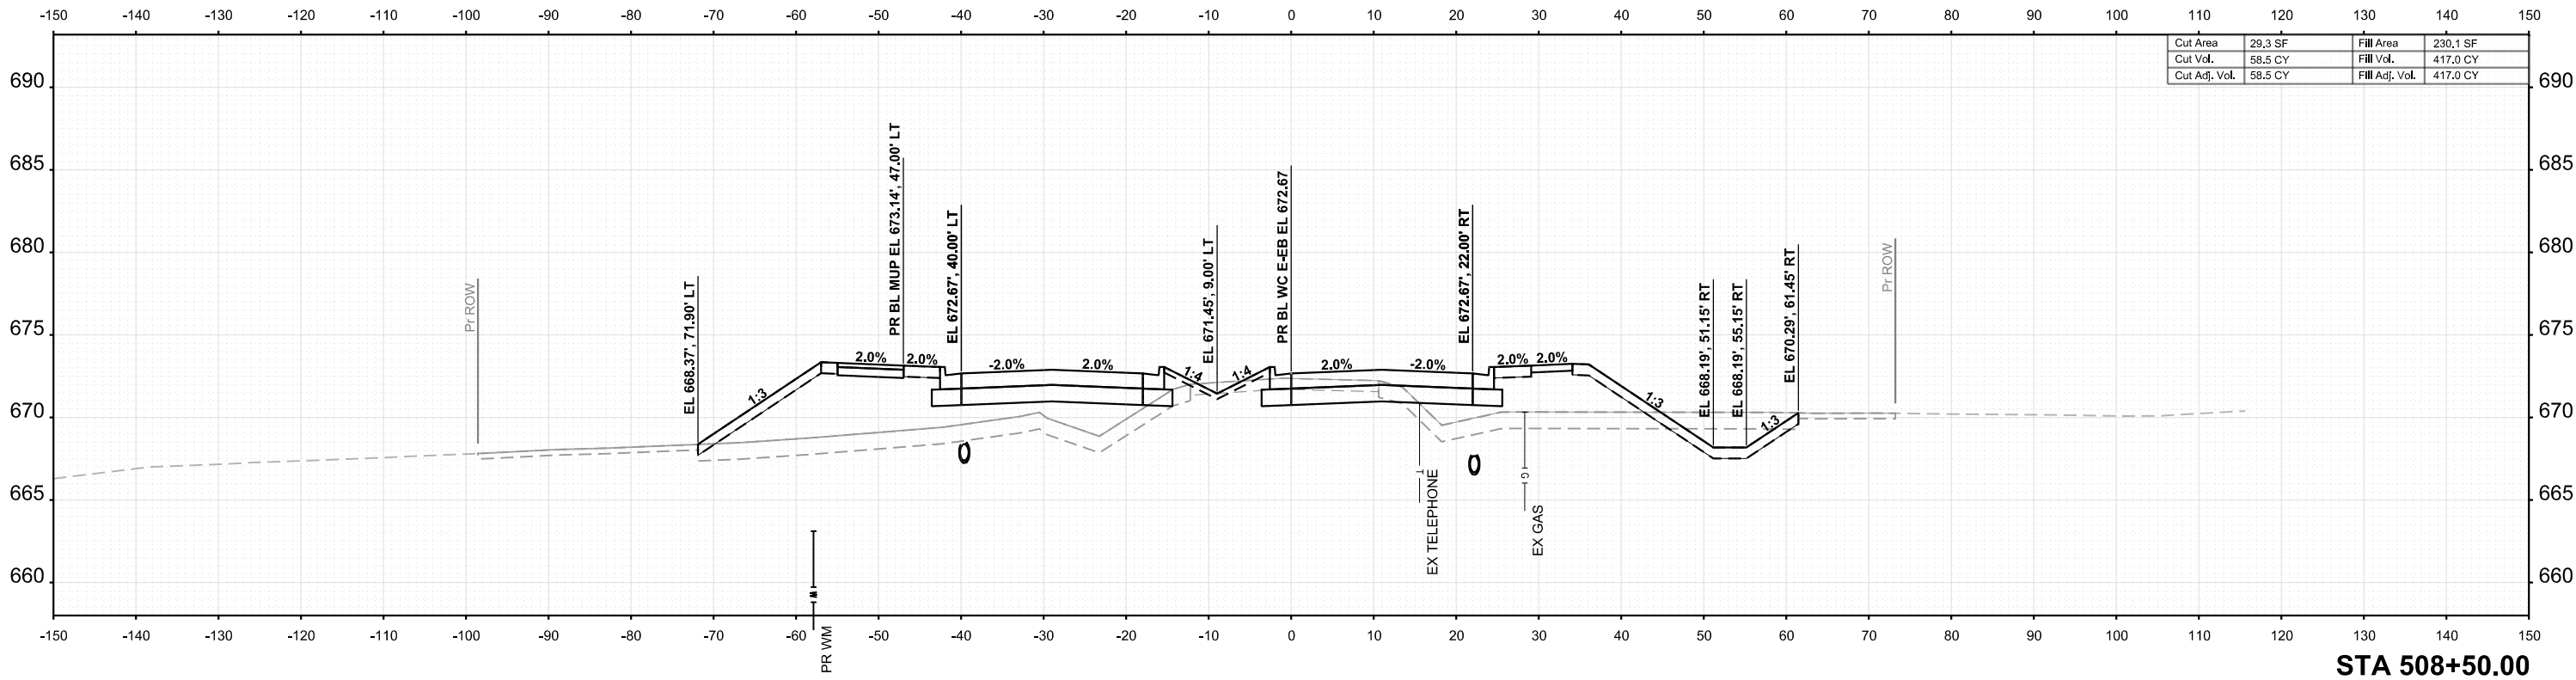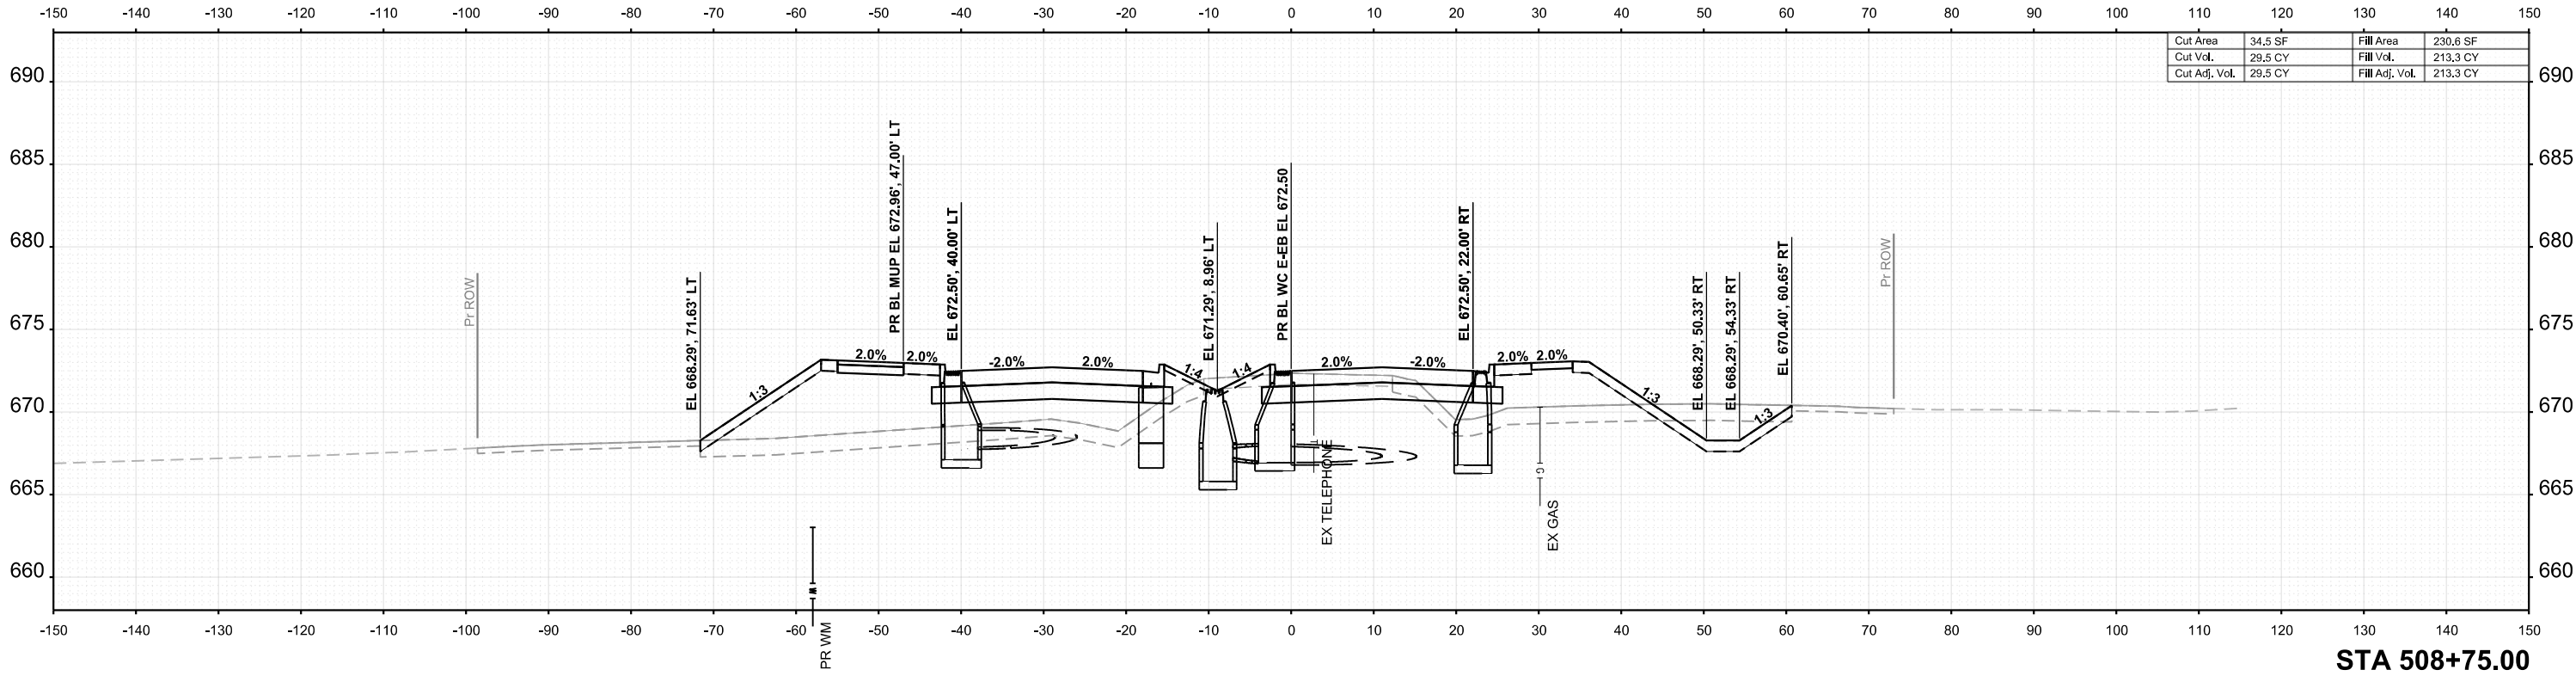

USER NAME = tblank	DESIGNED - A.FAULKNER	REVISED -
	DRAWN - A.FAULKNER	REVISED -
PLOT SCALE = \$SCALE\$	CHECKED - J.MAJEWSKI	REVISED -
PLOT DATE = 3/25/2025	DATE - 07/04/2025	REVISED -



Village of Oswego, IL
100 Parkers Mill
Oswego, Illinois 60543
630-554-3618

CROSS SECTIONS
DOUGLAS RD - EAST EASTBOUND



SCALE: 1"=10' SHEET 43 OF 77 SHEETS STA. 508+50.00 TO STA. 508+75.00

F.A.U. RTE.	SECTION	COUNTY	TOTAL SHEETS	SHEET NO.
1577	23-00052-02-PV	KENDALL	437	403
CONTRACT NO. 87846				
ILLINOIS		FED. AID PROJECT		

FINAL SURVEY	SURVEYED PLOTTED TEMPLATE AREAS CHECKED	BY	DATE
NO.	NOTE BOOK	NO.	AREAS CHECKED

ORIGINAL SURVEY	SURVEYED PLOTTED TEMPLATE AREAS CHECKED	BY	DATE
NO.	NOTE BOOK	NO.	AREAS CHECKED

MODEL: PRCLWIC - 279+00.00 [Sheet]
FILE NAME: c:\pwworking\benesch\projects\project360\182868\10585-20-5th-XS-Road.dgn

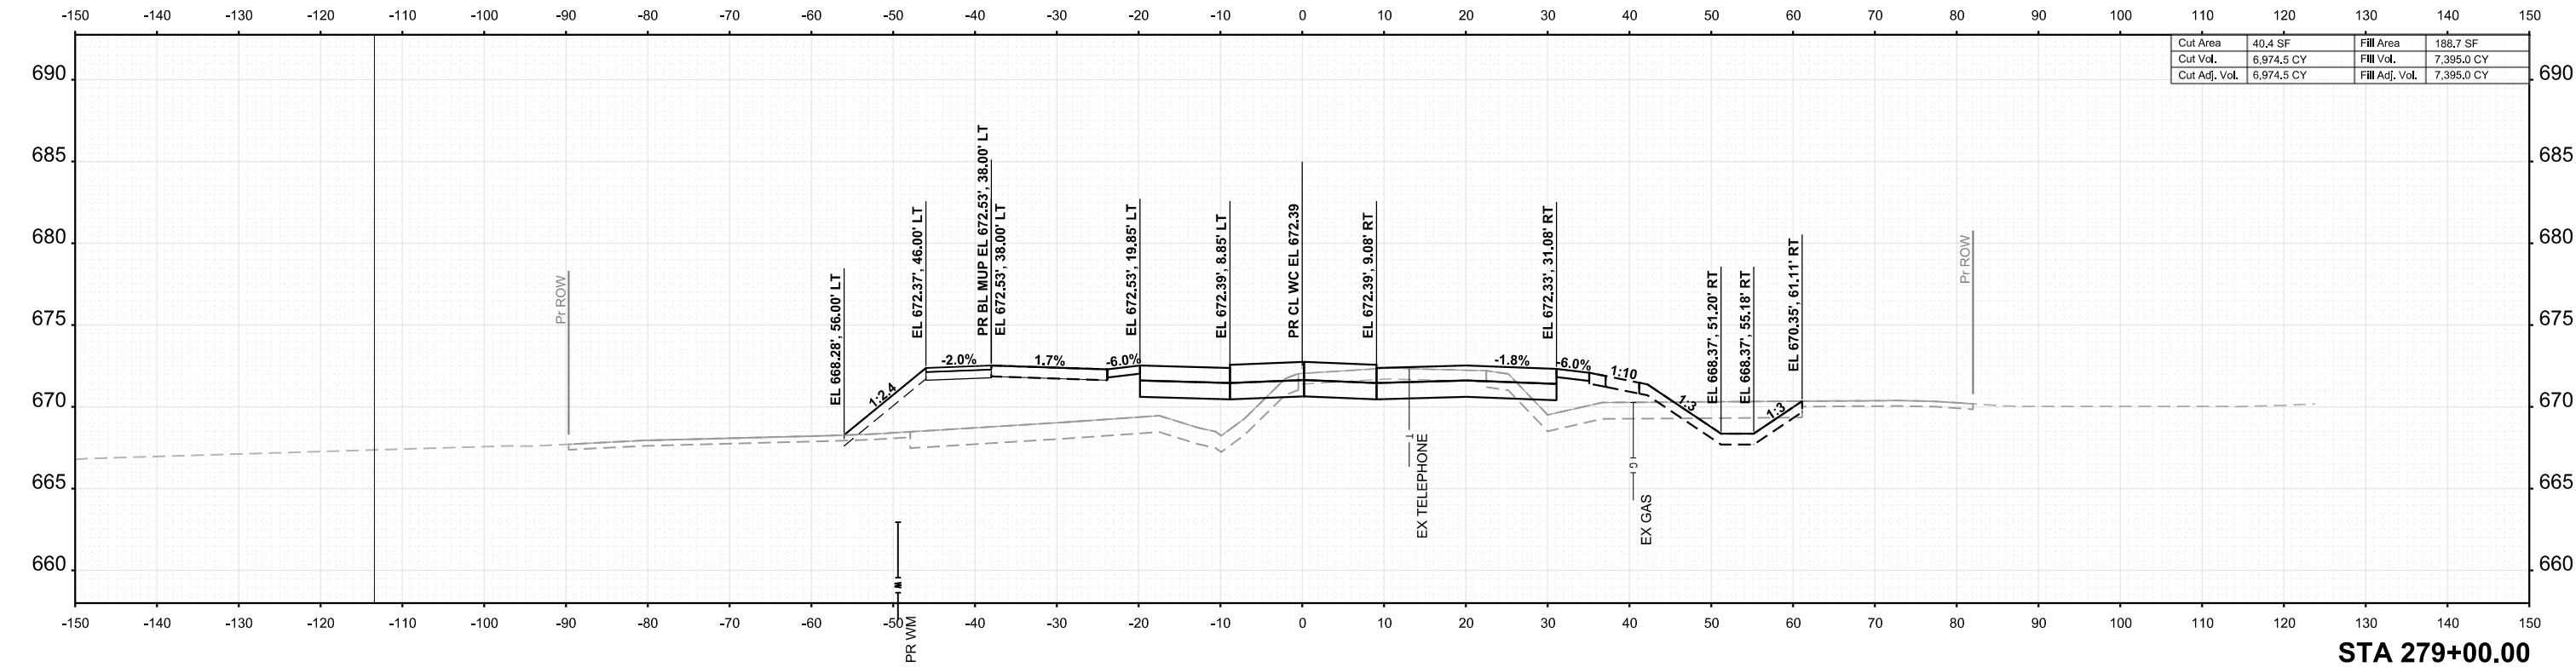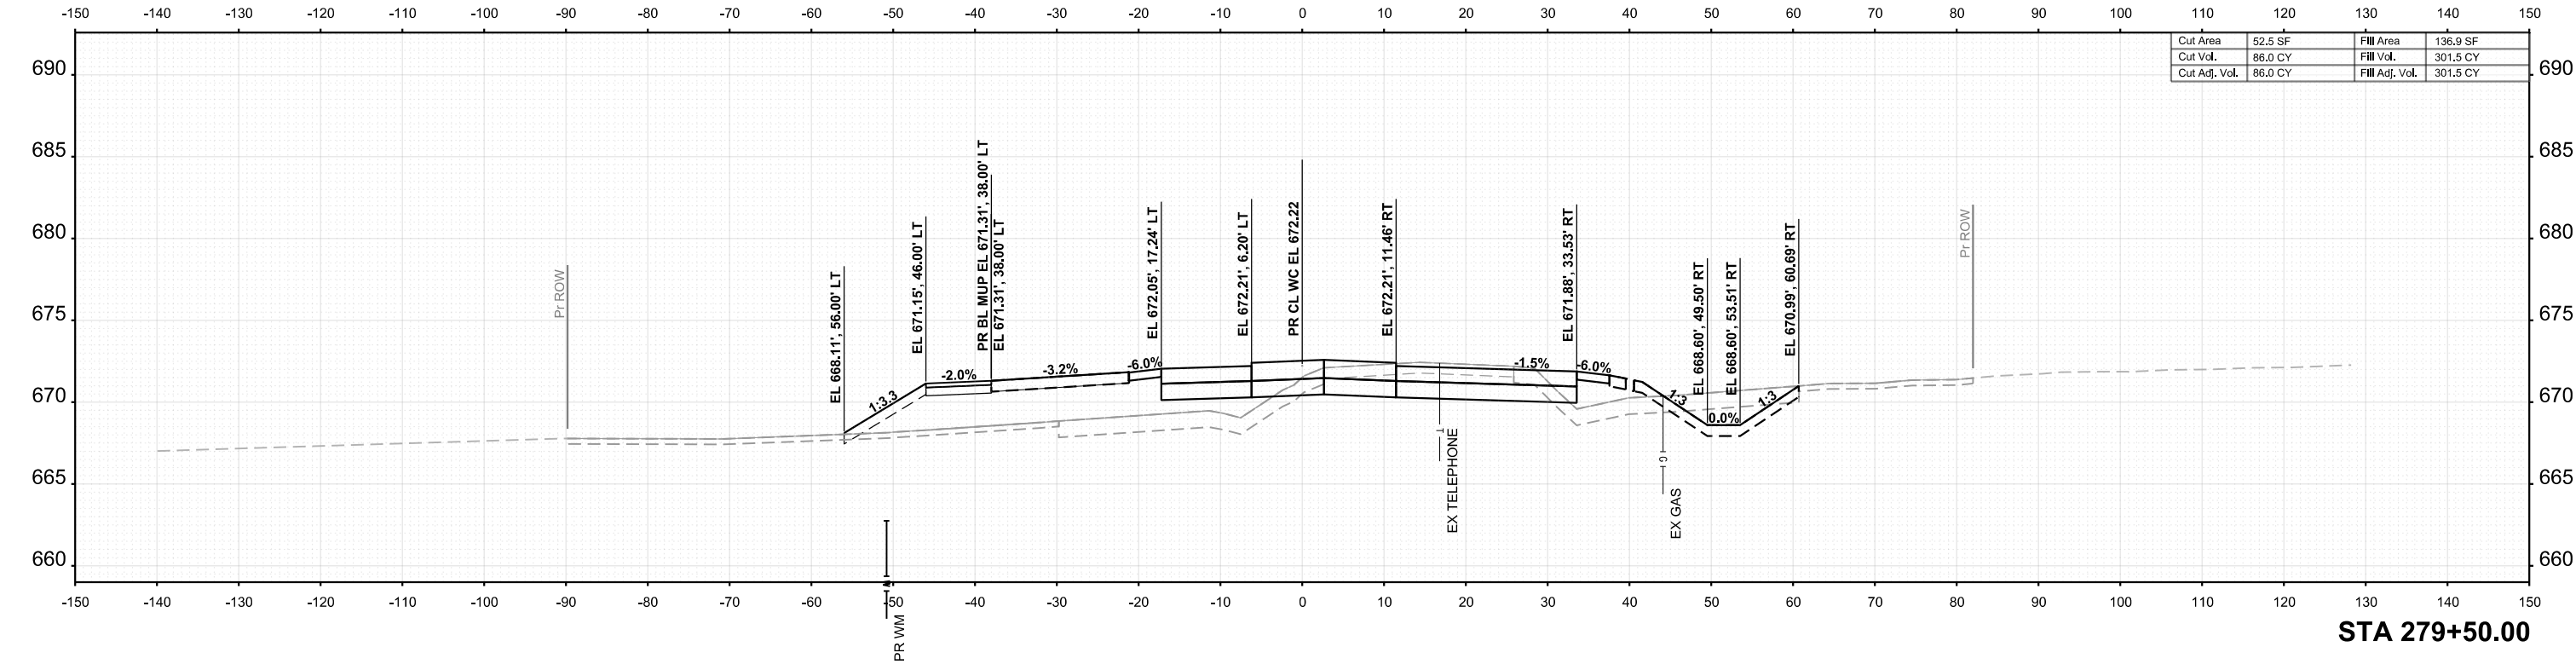

USER NAME = scyrs	DESIGNED - A.FAULKNER	REVISED -
	DRAWN - A.FAULKNER	REVISED -
PLOT SCALE = \$SCALE\$	CHECKED - J.MAJEWSKI	REVISED -
	DATE - 07/04/2025	REVISED -
PLOT DATE = 5/8/2025		



Village of Oswego, IL
100 Parkers Mill
Oswego, Illinois 60543
630-554-3618

CROSS SECTIONS
WOLFS CROSSING RD



SCALE: 1"=10' SHEET 44 OF 77 SHEETS STA. 279+00.00 TO STA. 279+50.00

F.A.U RTE.	SECTION	COUNTY	TOTAL SHEETS	SHEET NO.
1577	23-00052-02-PV	KENDALL	437	404
CONTRACT NO. 87846				
ILLINOIS FED. AID PROJECT				

FINAL	SURVEYED	BY	DATE
SURVEY	PLOTTED		
NOTE BOOK	TEMPLATE		
NO.	AREAS CHECKED		

ORIGINAL	SURVEYED	BY	DATE
SURVEY	PLOTTED		
NOTE BOOK	TEMPLATE		
NO.	AREAS CHECKED		

MODEL: PRCLWIC - 280+00.00 [Sheet]
FILE NAME: c:\pwworking\benesch\projects\280+00\280+00-SH-XS-Road.dgn

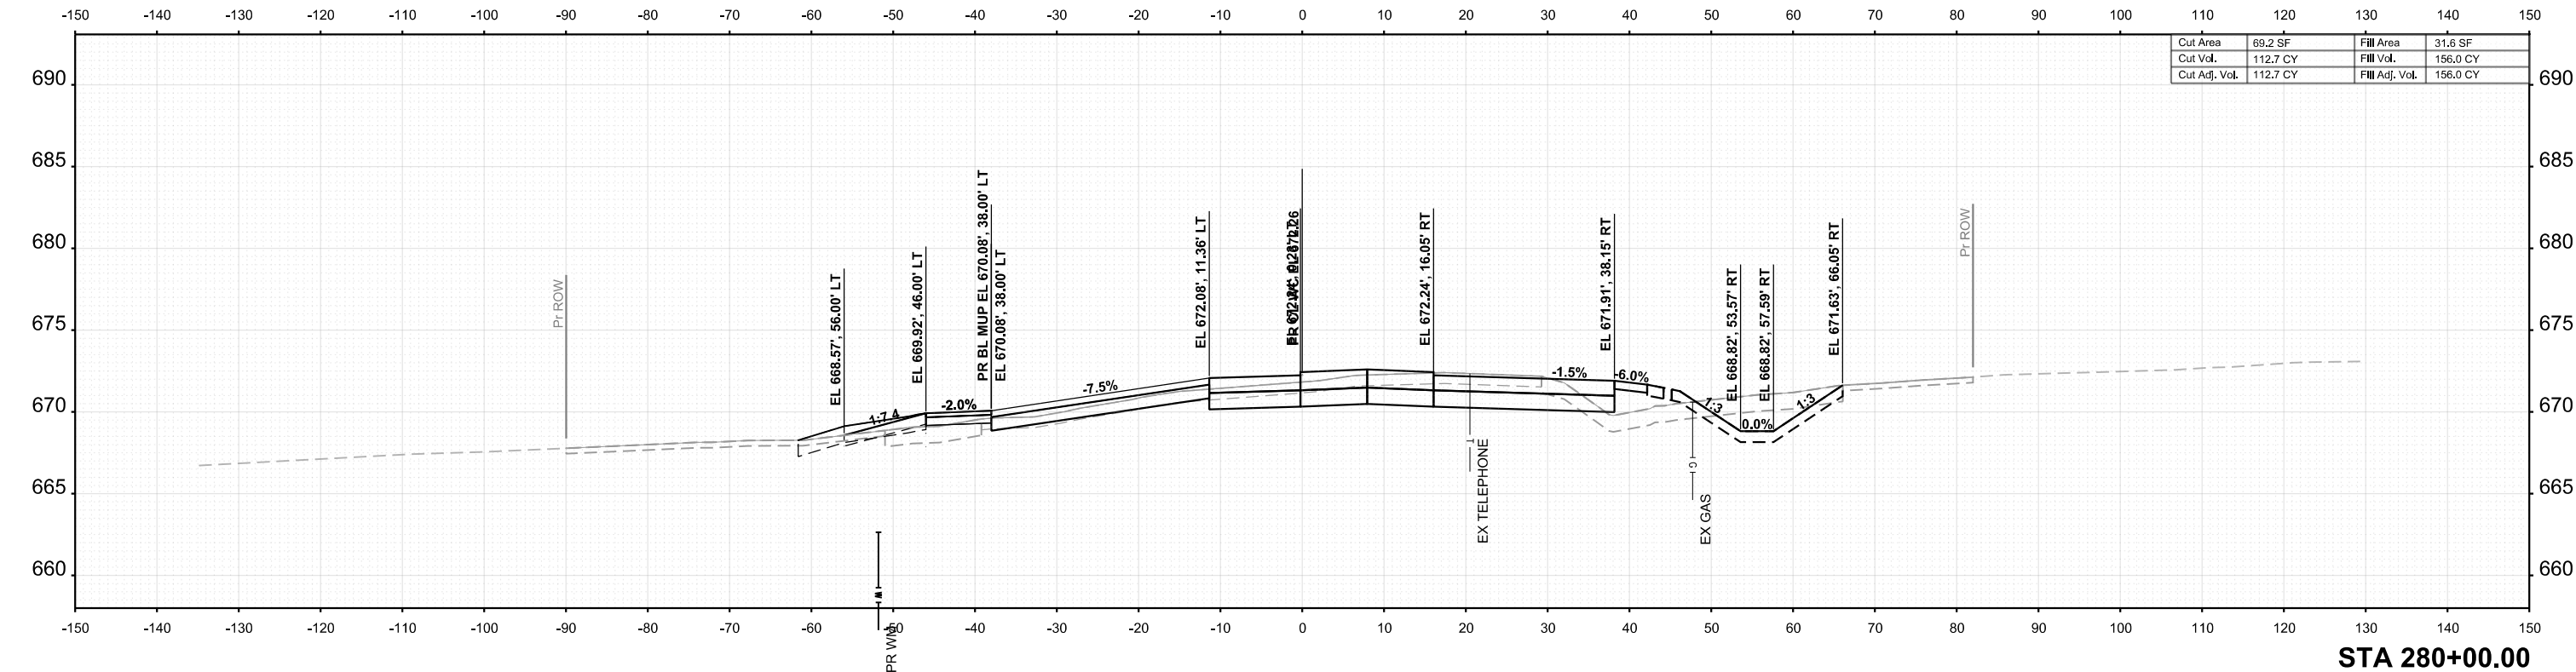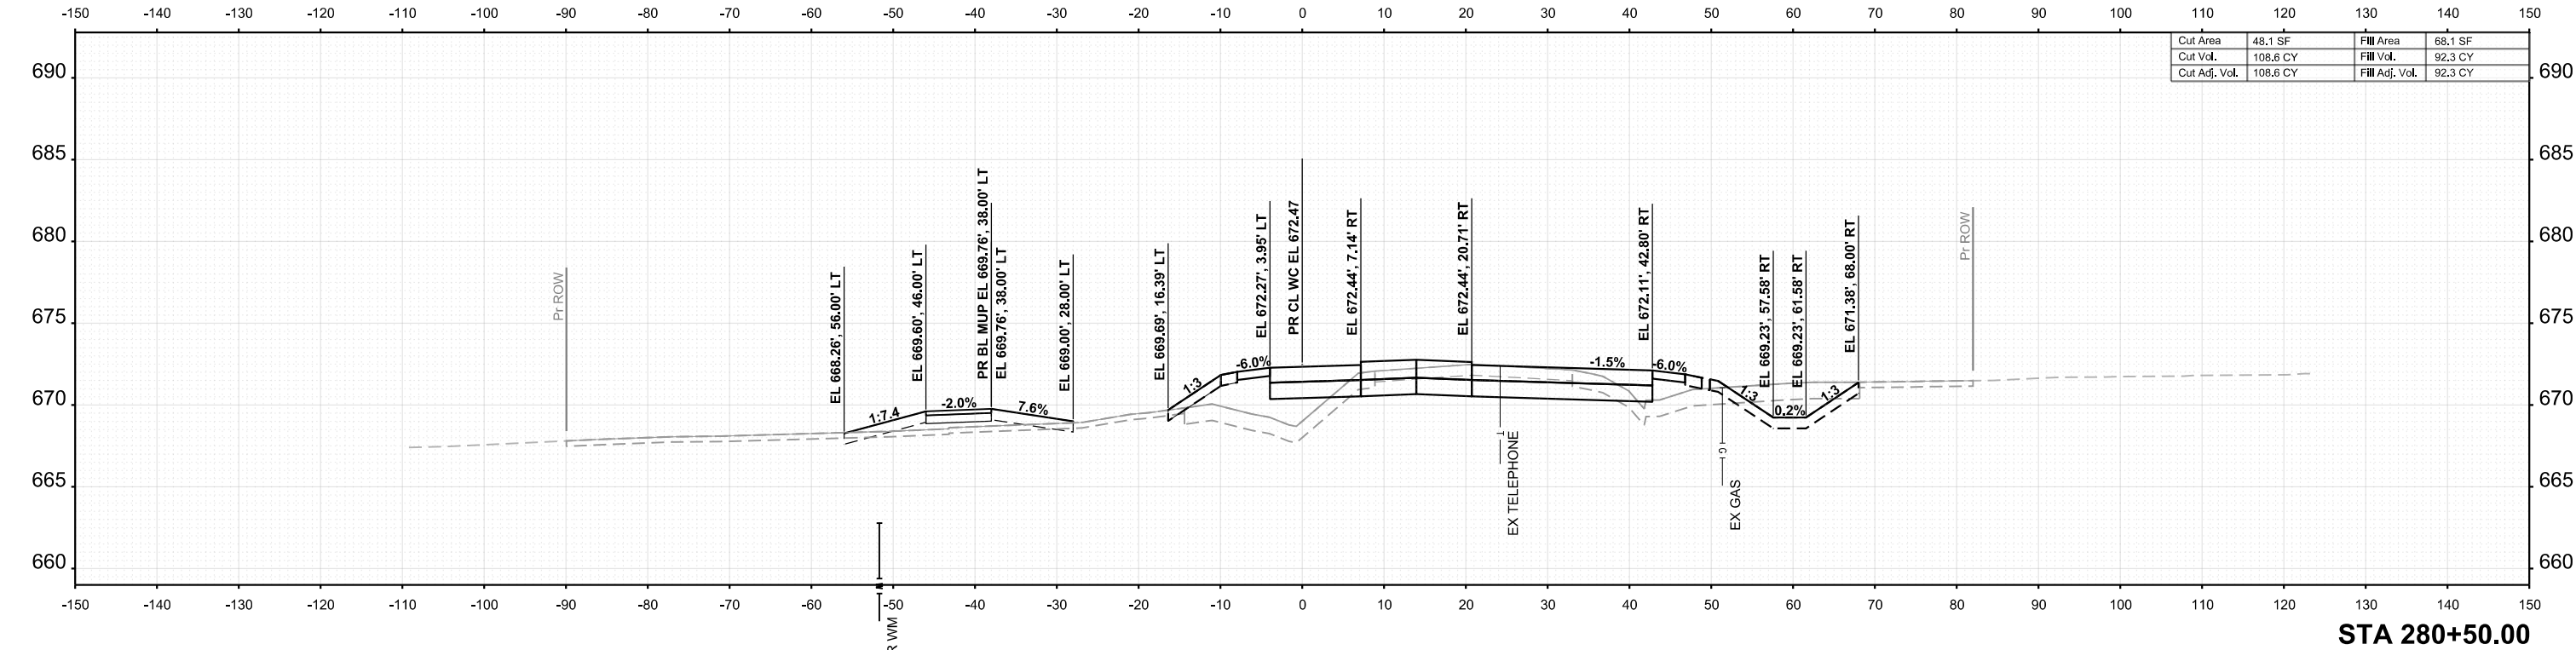

USER NAME	= tblank	DESIGNED	- A.FAULKNER	REVISED	-
		DRAWN	- A.FAULKNER	REVISED	-
PLOT SCALE	= \$SCALE\$	CHECKED	- J.MAJEWSKI	REVISED	-
PLOT DATE	= 3/25/2025	DATE	- 07/04/2025	REVISED	-



Village of Oswego, IL
100 Parkers Mill
Oswego, IL 60543
630-554-3618

CROSS SECTIONS
WOLFS CROSSING RD



SCALE: 1"=10' SHEET 45 OF 77 SHEETS STA. 280+00.00 TO STA. 280+50.00

F.A.U RTE.	SECTION	COUNTY	TOTAL SHEETS	SHEET NO.
1577	23-00052-02-PV	KENDALL	437	405
CONTRACT NO. 87846				
ILLINOIS FED. AID PROJECT				

FINAL	SURVEYED	BY	DATE
SURVEY	PLOTTED		
NOTE BOOK	TEMPLATE		
NO.	AREAS CHECKED		

ORIGINAL	SURVEYED	BY	DATE
SURVEY	PLOTTED		
NOTE BOOK	TEMPLATE		
NO.	AREAS CHECKED		

MODEL: PRCLWIC - 281+00.00 [Sheet]
FILE NAME: c:\pwork\benesch\projects\360182868\058520\SH-XS-Road.dgn

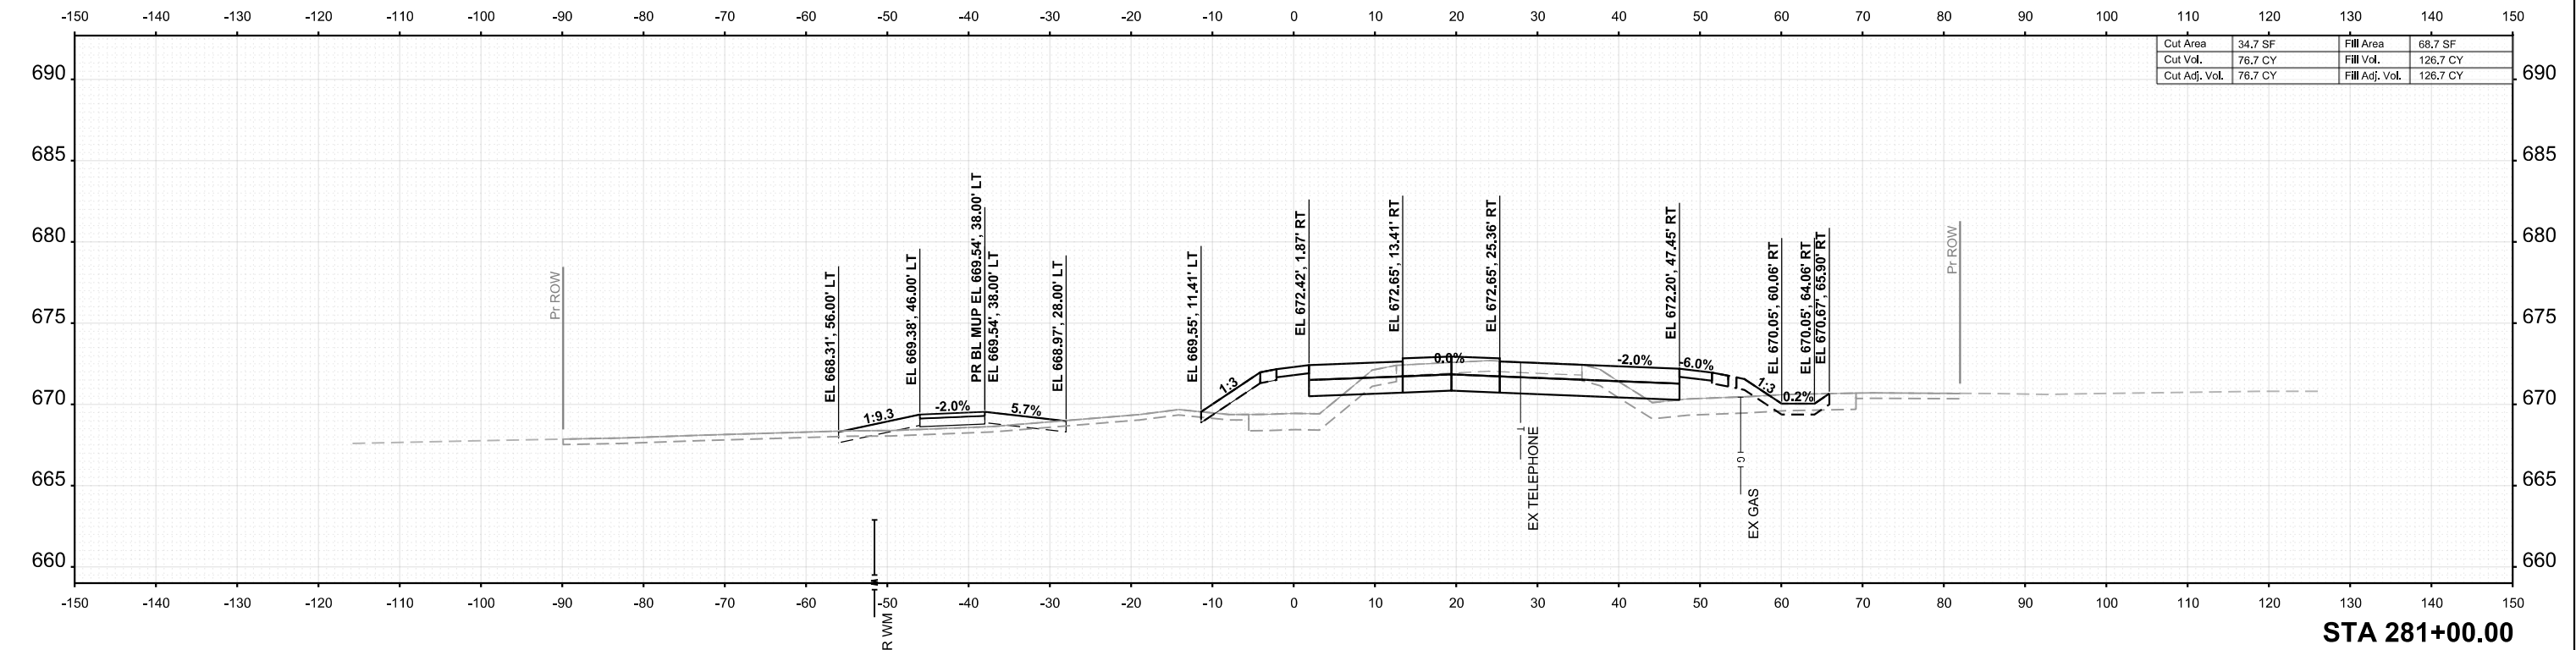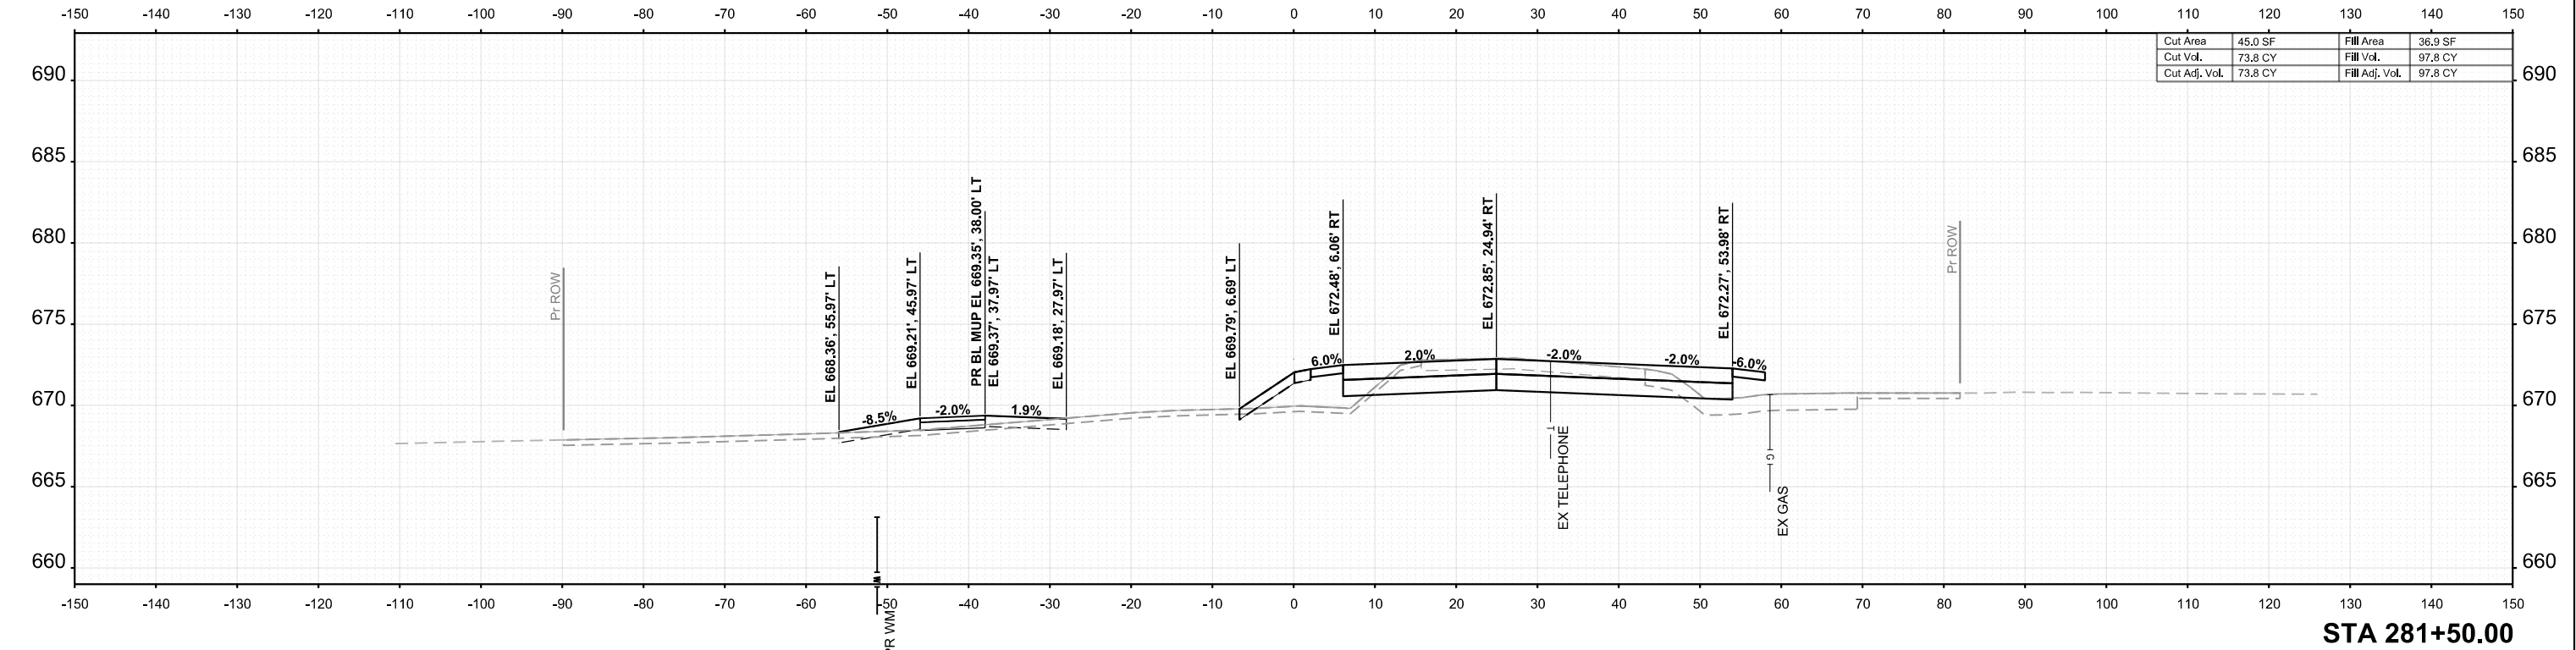

USER NAME = tblank	DESIGNED - A.FAULKNER	REVISED -
	DRAWN - A.FAULKNER	REVISED -
PLOT SCALE = \$SCALE\$	CHECKED - J.MAJEWSKI	REVISED -
PLOT DATE = 3/25/2025	DATE - 07/04/2025	REVISED -



Village of Oswego, IL
100 Parkers Mill
Oswego, Illinois 60543
630-554-3618


CROSS SECTIONS
WOLFS CROSSING RD

SCALE: 1"=10' SHEET 46 OF 77 SHEETS STA. 281+00.00 TO STA. 281+50.00

F.A.U RTE.	SECTION	COUNTY	TOTAL SHEETS	SHEET NO.
1577	23-00052-02-PV	KENDALL	437	406
CONTRACT NO. 87846				
ILLINOIS FED. AID PROJECT				

ORIGINAL SURVEY	SURVEYED _____	BY _____	DATE _____
	PLOTTED _____		
NOTE BOOK	TEMPLATE _____	AREAS _____	AREAS CHECKED _____
	NO. _____		


MODEL: PROLEW - 202 - 30.00 [Sheet]
FILE NAME: c:\pwword\inbenesch projects\projects\d0182898\10585.20-Sh-XS-Road.dgn

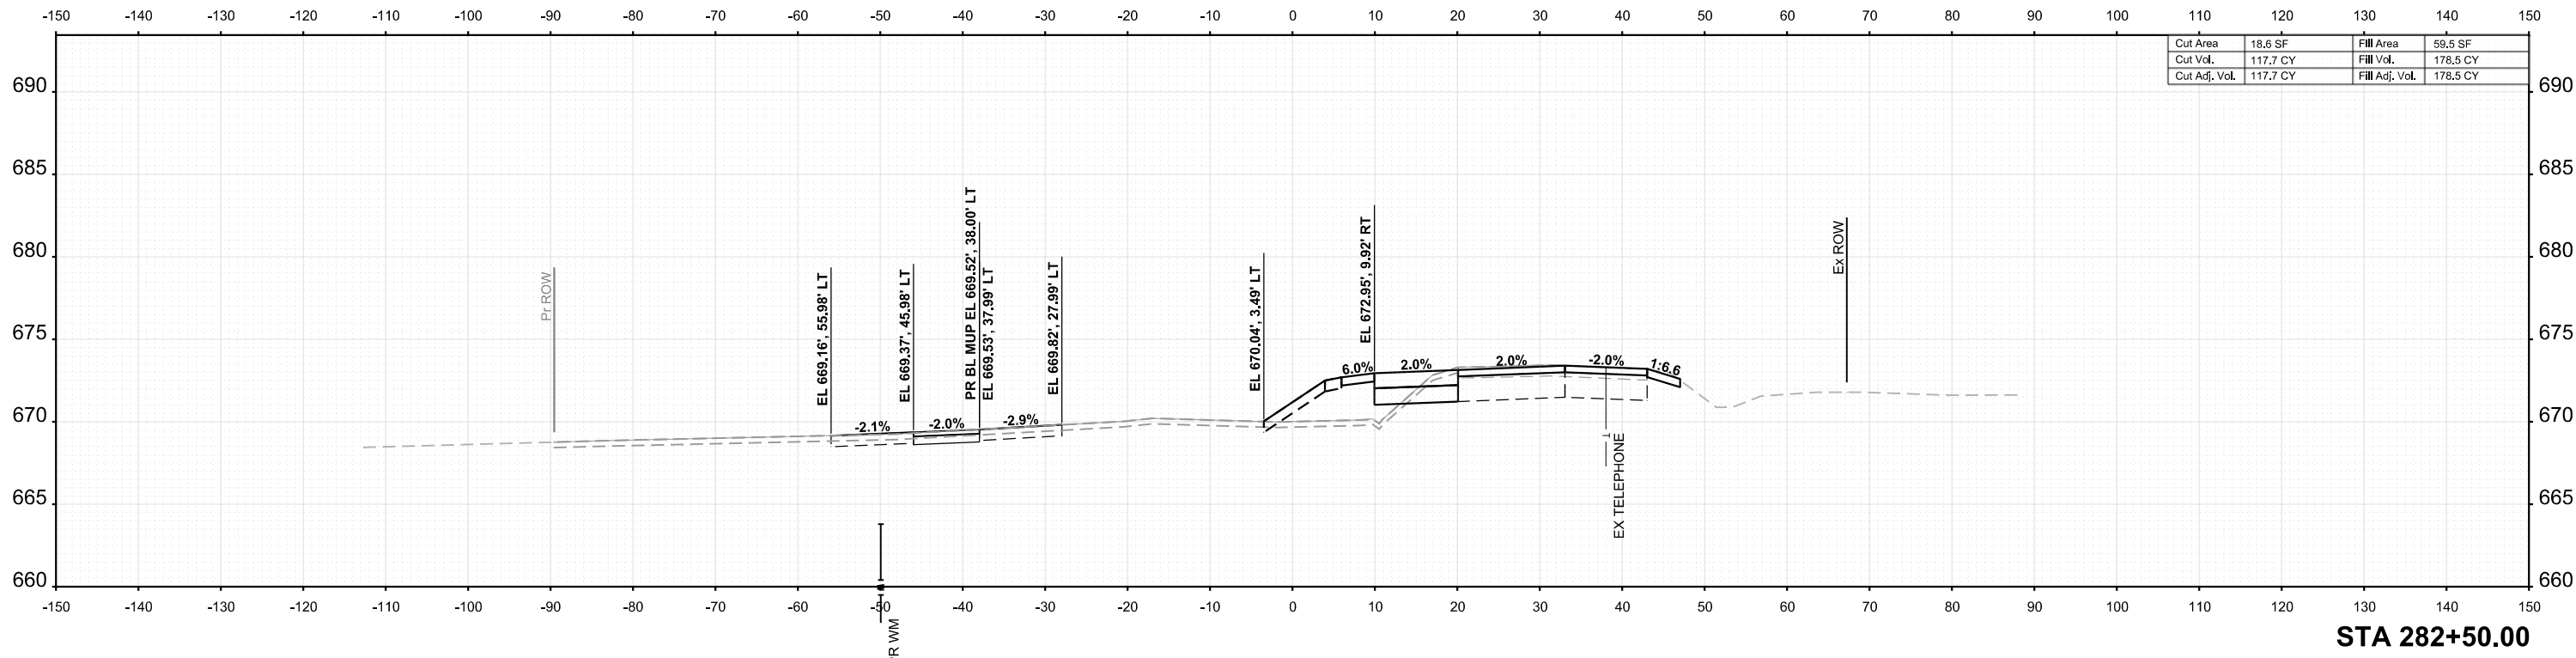

F.A.U RTE.	SECTION	COUNTY	TOTAL SHEETS	SHEET NO.
1577	23-00052-02-PV	KENDALL	437	407
		CONTRACT NO. 87846		
ILLINOIS		FED. AID PROJECT		

ORIGINAL SURVEY			BY		DATE
	SURVEYED				
	PLOTTED				
	TEMPLATE				
	AREAS				
	AREAS CHECKED				
NO.					


MODEL: PROLWO - 203 x 30.50 [Sheet]
FILE NAME: c:\pwword\ibenesch projects\projects\0182898\10585.20-Shi-XS-Road.dgn

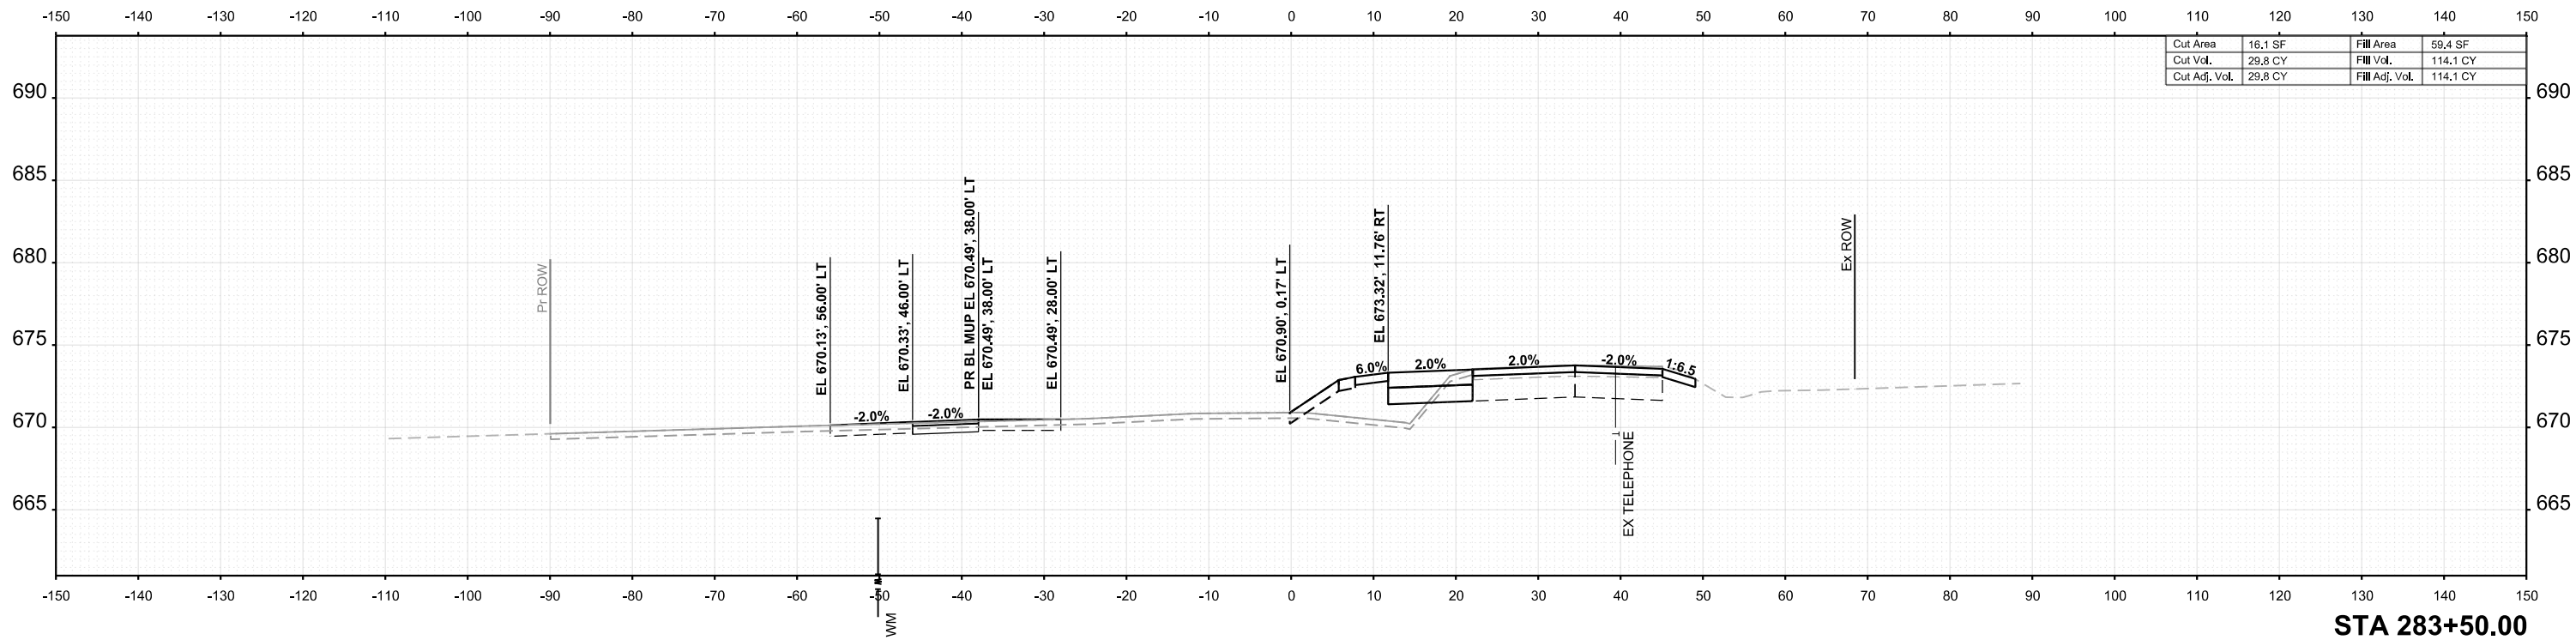

F.A.U RTE.	SECTION	COUNTY	TOTAL SHEETS	SHEET NO.
1577	23-00052-02-PV	KENDALL	437	408
		CONTRACT NO. 87846		
ILLINOIS		FED. AID PROJECT		

ORIGINAL SURVEY	SURVEYED _____	BY _____	DATE _____
	PLOTTED _____		
NOTE BOOK	TEMPLATE _____		
	AREAS _____		
NO. _____	AREAS CHECKED _____		

MODEL: F10LW0 - 204 x 30.50 [Sheet]
FILE NAME: c:\pwword\inbenesch projects\projects\0182898\10585.20-Shi-XS-Road.dgn


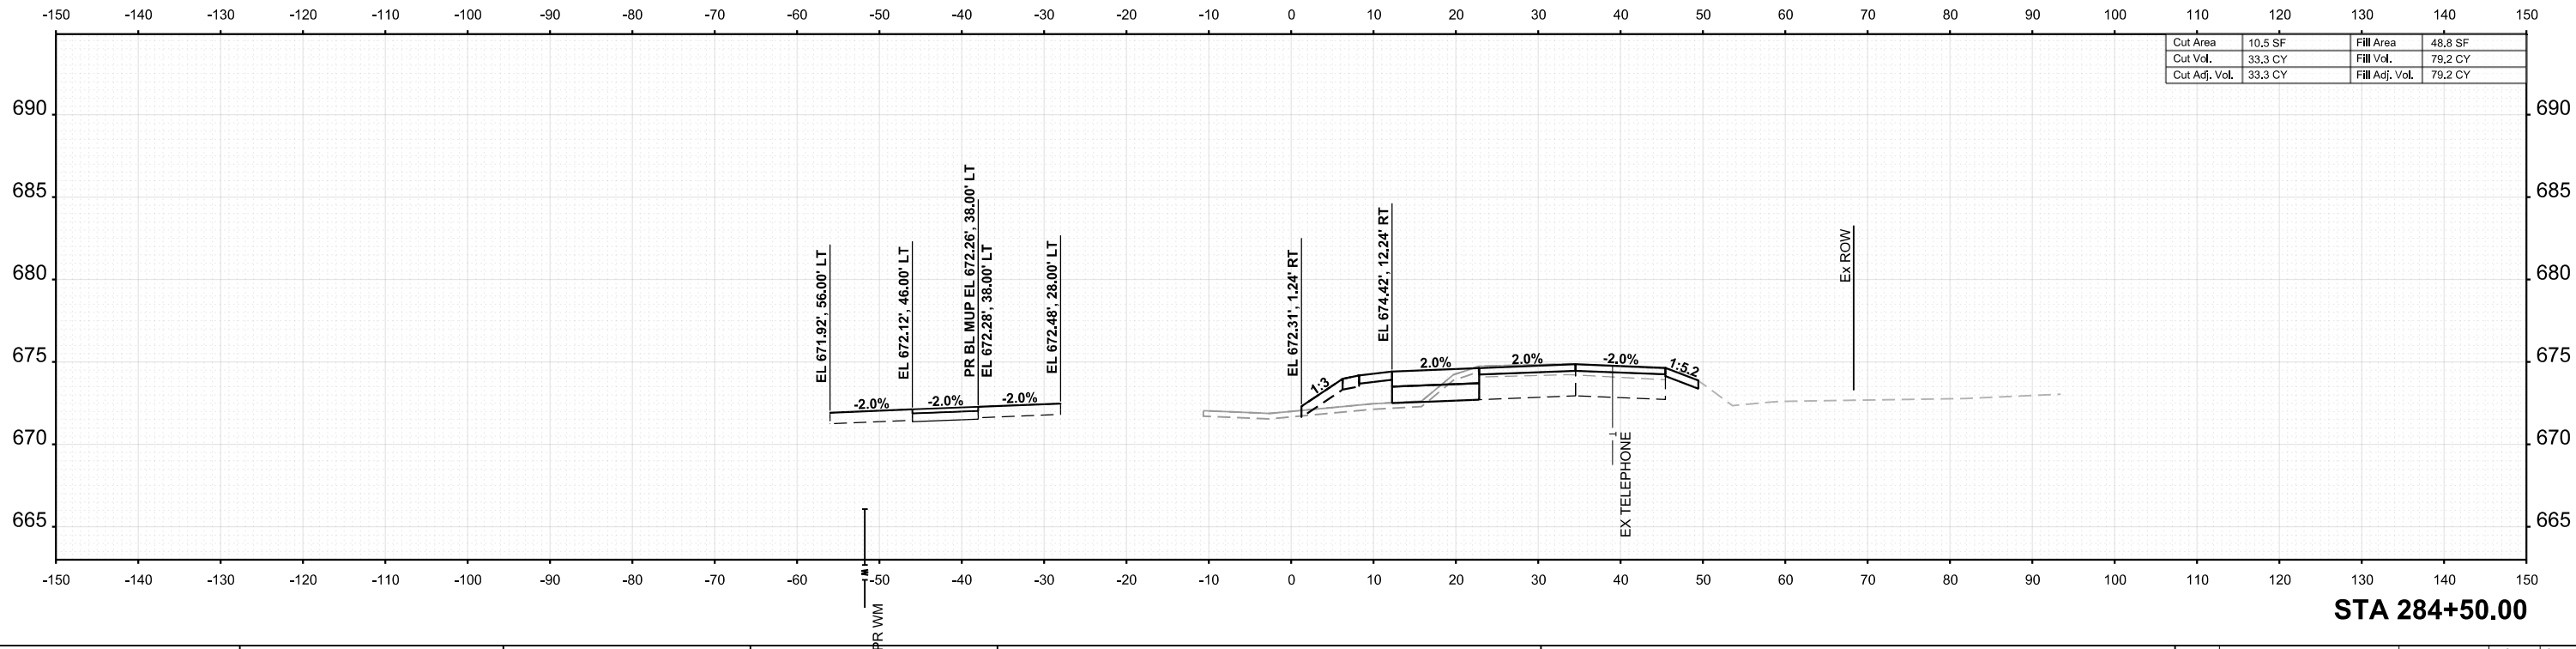


F.A.U RTE.	SECTION	COUNTY	TOTAL SHEETS	SHEET NO.
1577	23-00052-02-PV	KENDALL	437	409
		CONTRACT NO. 87846		
ILLINOIS		FED. AID PROJECT		

FINAL	SURVEYED	BY	DATE
SURVEY	PLOTTED		
NOTE BOOK	TEMPLATE		
NO.	AREAS CHECKED		

ORIGINAL	SURVEYED	BY	DATE
SURVEY	PLOTTED		
NOTE BOOK	TEMPLATE		
NO.	AREAS CHECKED		

MODEL: PRCLVLC - 285+50.00 [Sheet]
FILE NAME: c:\pwworking\benesch\projects\project360\182868\10585-20-CL-SH-XS-Road.dgn

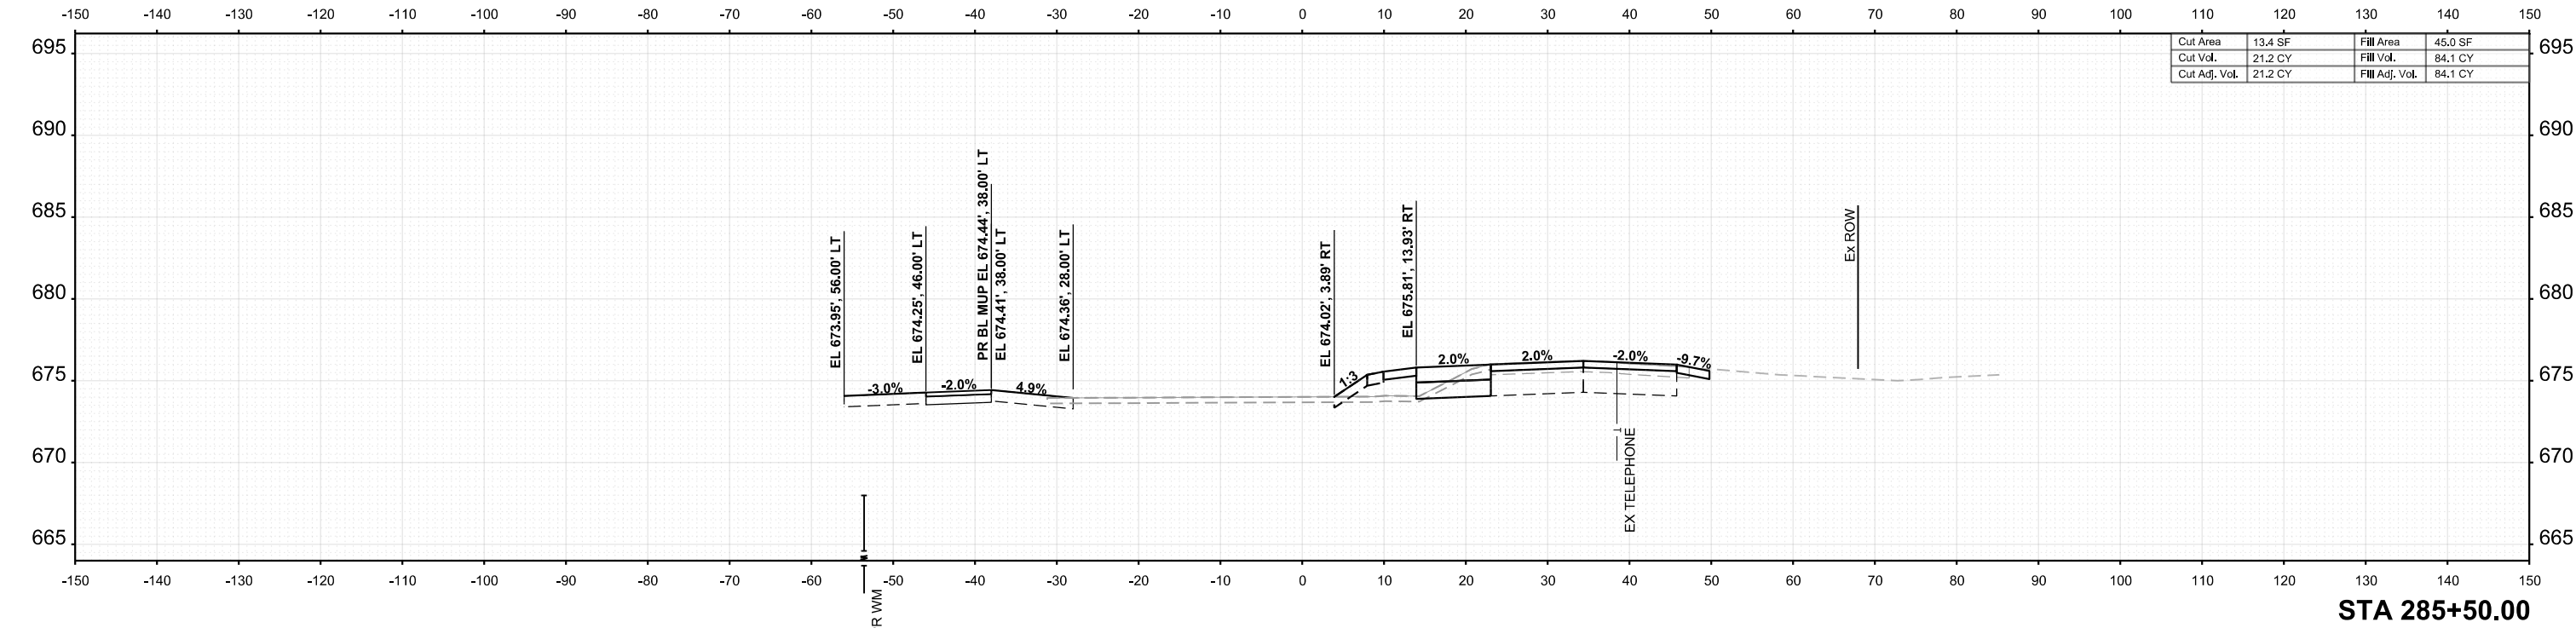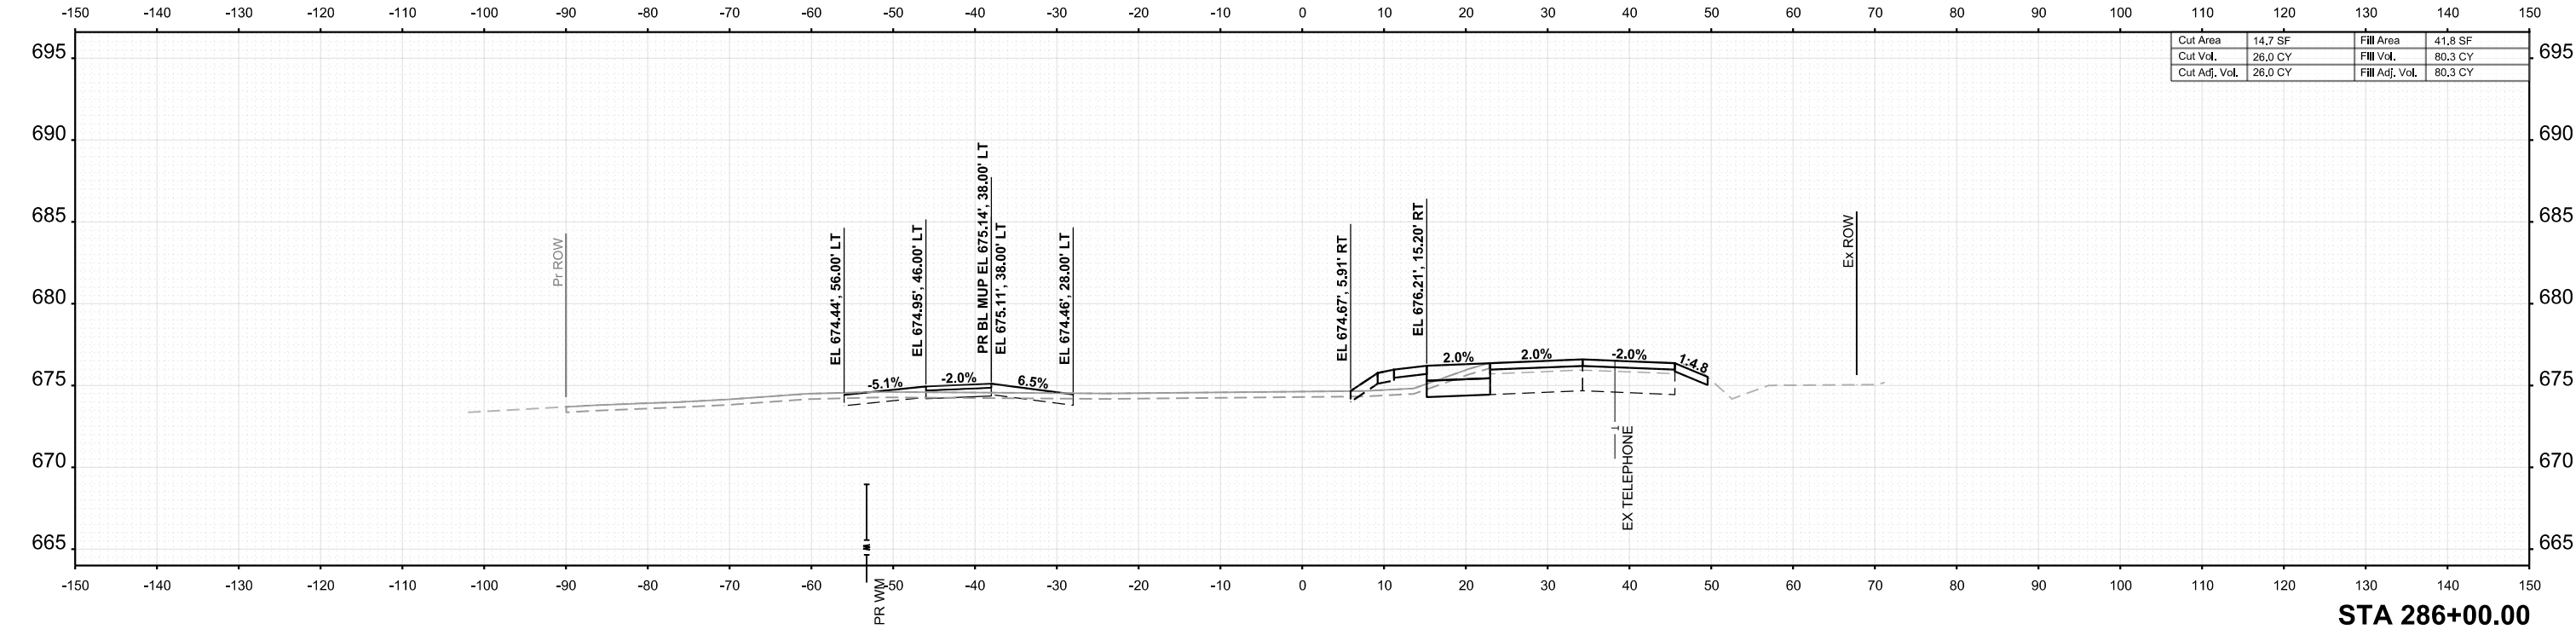

USER NAME	= tblank
PLOT SCALE	= \$\$SCALE\$
PLOT DATE	= 3/25/2025

DESIGNED	- A.FAULKNER
DRAWN	- A.FAULKNER
CHECKED	- J.MAJEWSKI
DATE	- 07/04/2025

REVISED	-
REVISED	-
REVISED	-
REVISED	-



Village of Oswego, IL
100 Parkers Mill
Oswego, IL 60543
630-554-3618


CROSS SECTIONS WOLFS CROSSING RD

SCALE: 1"=10' SHEET 50 OF 77 SHEETS STA. 285+50.00 TO STA. 286+00.00

F.A.U. RTE.	SECTION	COUNTY	TOTAL SHEETS	SHEET NO.
1577	23-00052-02-PV	KENDALL	437	410
CONTRACT NO. 87846				
ILLINOIS FED. AID PROJECT				

ORIGINAL SURVEY			BY		DATE
	SURVEYED				
	PLOTTED				
	TEMPLATE				
	AREAS				
	AREAS CHECKED				
NO.					

MODEL: FLOW3D - 200 x 30.00 [Sheet]
 FILE NAME: c:\pwword\ibenesch projects\projects\0182898\10585.20-Shi-XS-Road.dgn


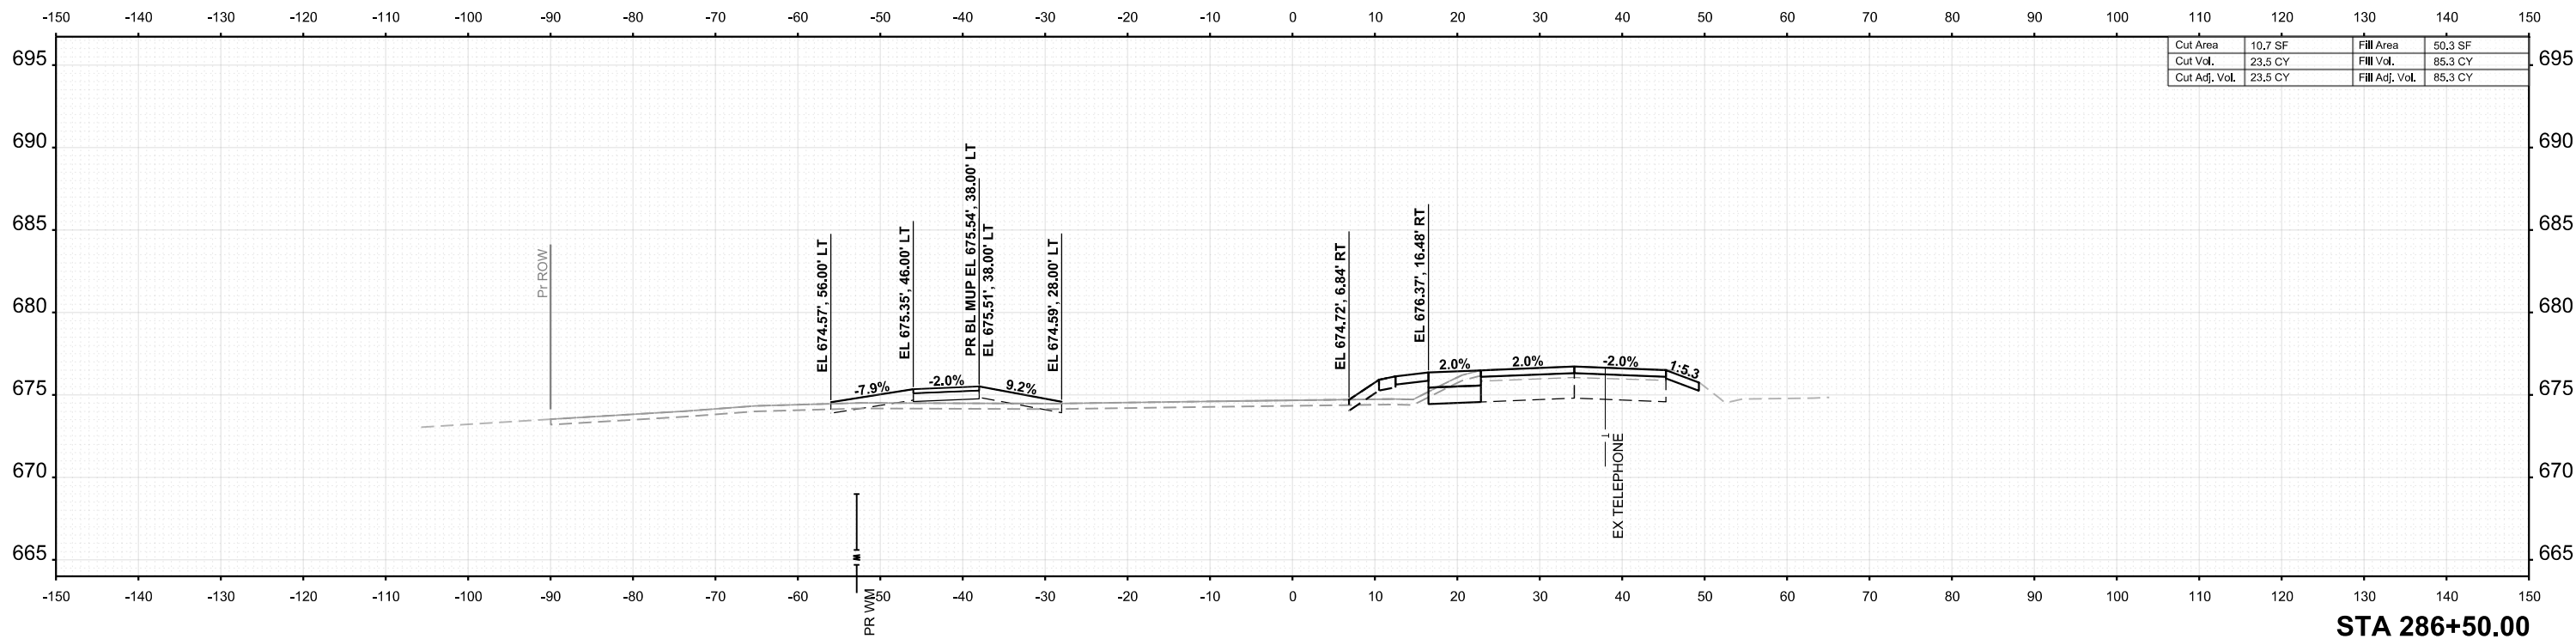


F.A.U RTE.	SECTION	COUNTY	TOTAL SHEETS	SHEET NO.
1577	23-00052-02-PV	KENDALL	437	411
		CONTRACT NO. 87846		
ILLINOIS		FED. AID PROJECT		

FINAL	SURVEYED	BY	DATE
SURVEY	PLOTTED		
NOTE BOOK	TEMPLATE		
NO.	AREAS CHECKED		

ORIGINAL	SURVEYED	BY	DATE
SURVEY	PLOTTED		
NOTE BOOK	TEMPLATE		
NO.	AREAS CHECKED		

MODEL: PRCLVLC - 287+50.00 [Sheet]
FILE NAME: c:\pword\alberesch\projects\project360182868\10585-20-5th-XS-Road.dgn

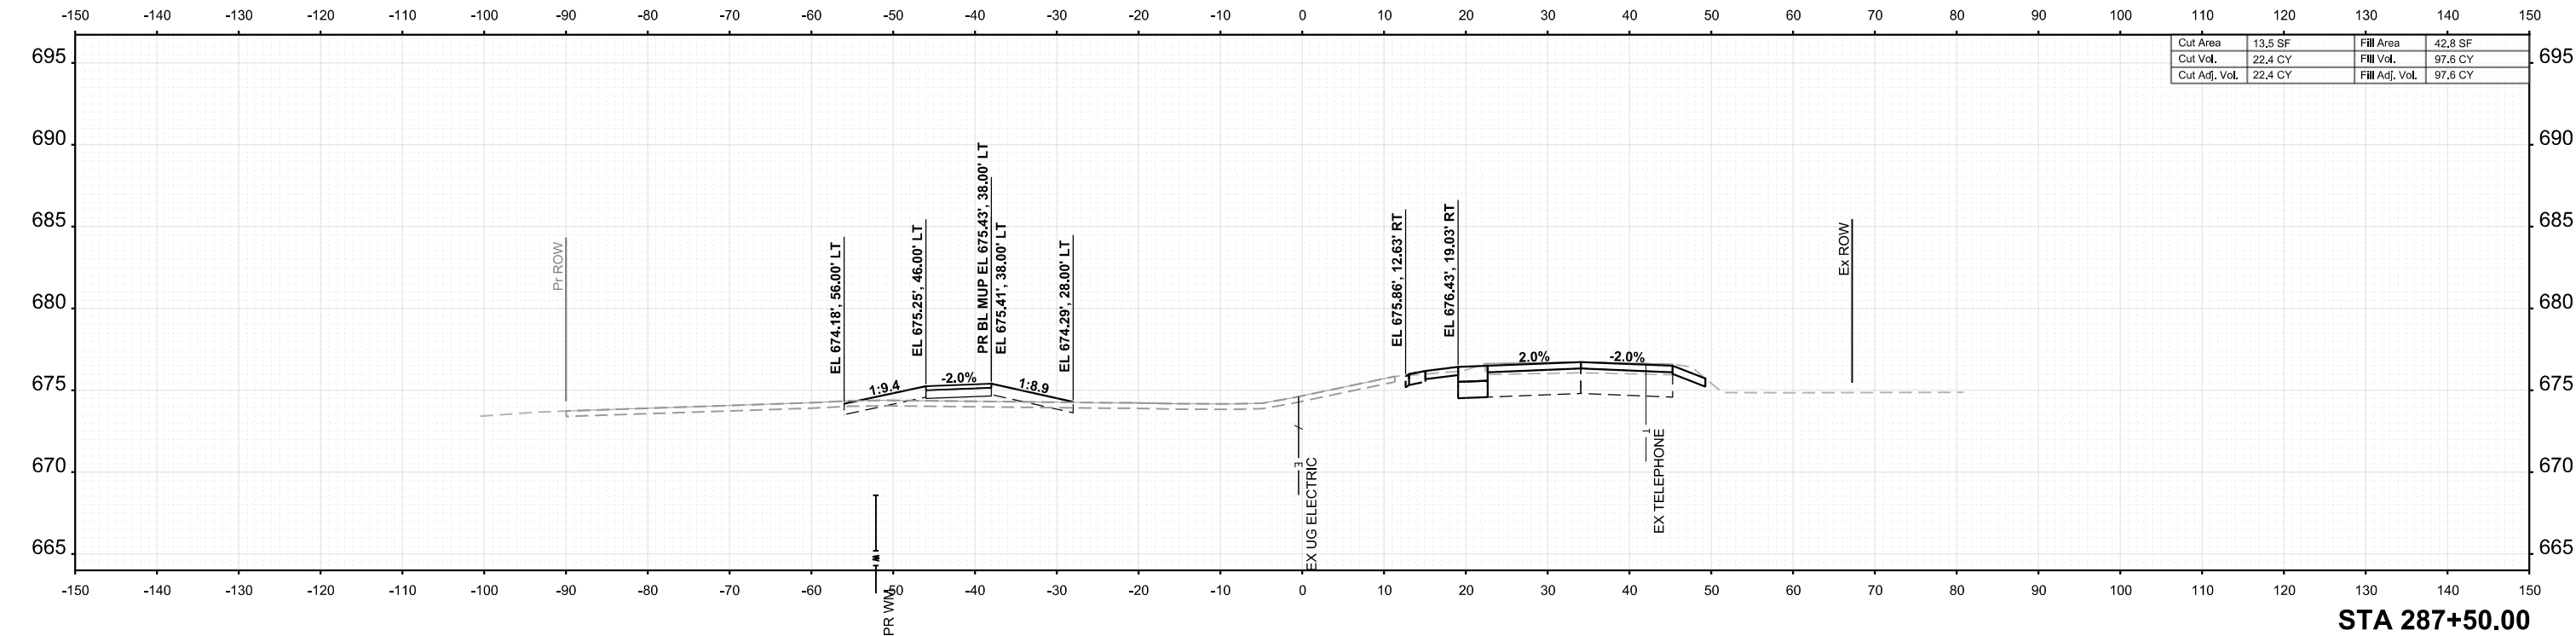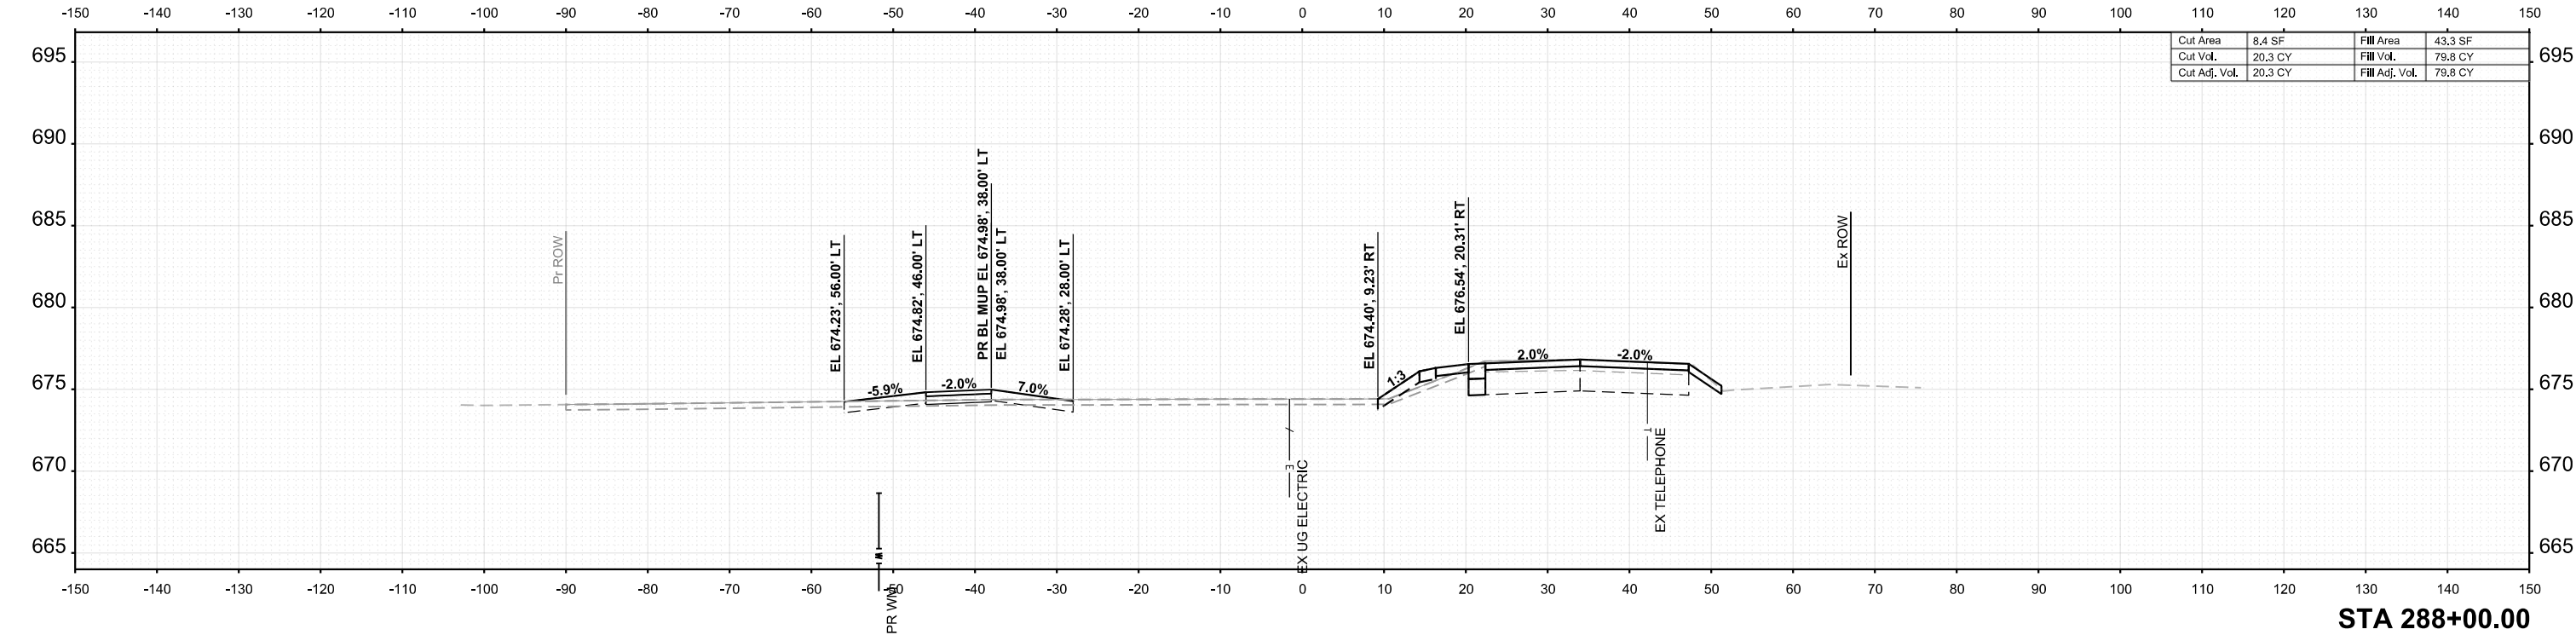

USER NAME	= tblank	DESIGNED	- A.FAULKNER	REVISED	-
DRAWN	- A.FAULKNER	REVISION	-	REVISION	-
PLOT SCALE	= \$SCALE\$	CHECKED	- J.MAJEWSKI	REVISION	-
PLOT DATE	= 3/25/2025	DATE	- 07/04/2025	REVISION	-



Village of Oswego, IL
100 Parkers Mill
Oswego, IL 60543
630-554-3618

CROSS SECTIONS
WOLFS CROSSING RD


SCALE: 1"=10' SHEET 52 OF 77 SHEETS STA. 287+50.00 TO STA. 288+00.00

F.A.U RTE.	SECTION	COUNTY	TOTAL SHEETS	SHEET NO.
1577	23-00052-02-PV	KENDALL	437	412
CONTRACT NO. 87846				
ILLINOIS FED. AID PROJECT				

FINAL SURVEY	SURVEYED _____	BY _____	DATE _____
	PLOTTED _____		
	TEMPLATE _____		
	AREAS _____		
NOTE BOOK	AREAS CHECKED _____		
NO. _____			

ORIGINAL SURVEY	NO _____	SURVEYED _____	BY _____	DATE _____
		PLOTTED _____		
		TEMPLATE _____		
		AREAS _____		
NOTE BOOK		AREAS CHECKED _____		

MODEL: PRCLVLC - 288+32.97 [Sheet]
FILE NAME: c:\pwworking\benesch\projects\project360182868\1058520\CLS-XS-Road.dgn

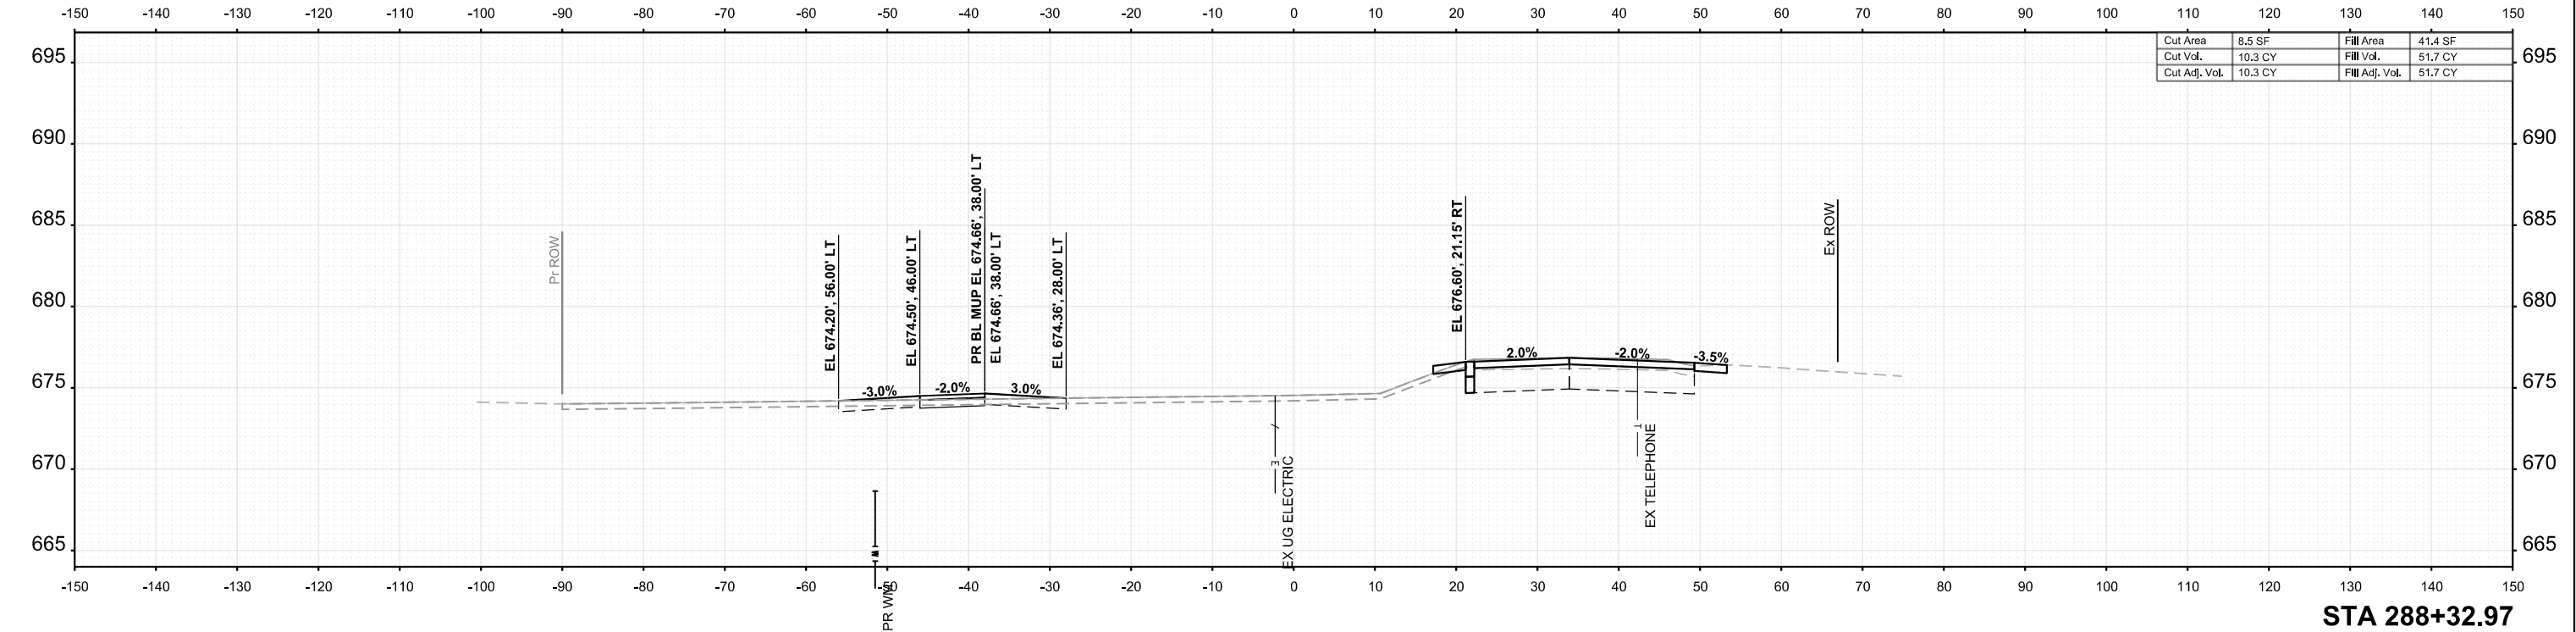

USER NAME = tblank	DESIGNED - A.FAULKNER	REVISED -
	DRAWN - A.FAULKNER	REVISED -
PLOT SCALE = \$SCALE\$	CHECKED - J.MAJEWSKI	REVISED -
PLOT DATE = 3/25/2025	DATE - 07/04/2025	REVISED -



Village of Oswego, IL
100 Parkers Mill
Oswego, Illinois 60543
630-554-3618

CROSS SECTIONS
WOLFS CROSSING RD


SCALE: 1"=10' SHEET 53 OF 77 SHEETS STA. 288+32.97 TO STA. 288+32.97

F.A.U RTE.	SECTION	COUNTY	TOTAL SHEETS	SHEET NO.
1577	23-00052-02-PV	KENDALL	437	413
CONTRACT NO. 87846				
		ILLINOIS	FED. AID PROJECT	


FINAL SURVEY	NO.	SURVEYED PLOTTED TEMPLATE AREAS CHECKED	BY	DATE

ORIGINAL SURVEY	NO.	SURVEYED PLOTTED TEMPLATE AREAS CHECKED	BY	DATE

MODEL: D:\Highway Details - 244+97.62 [Steel]
FILE NAME: c:\pwworking\benesch projects\project\0086520\SH-XS-Driveways.dgn

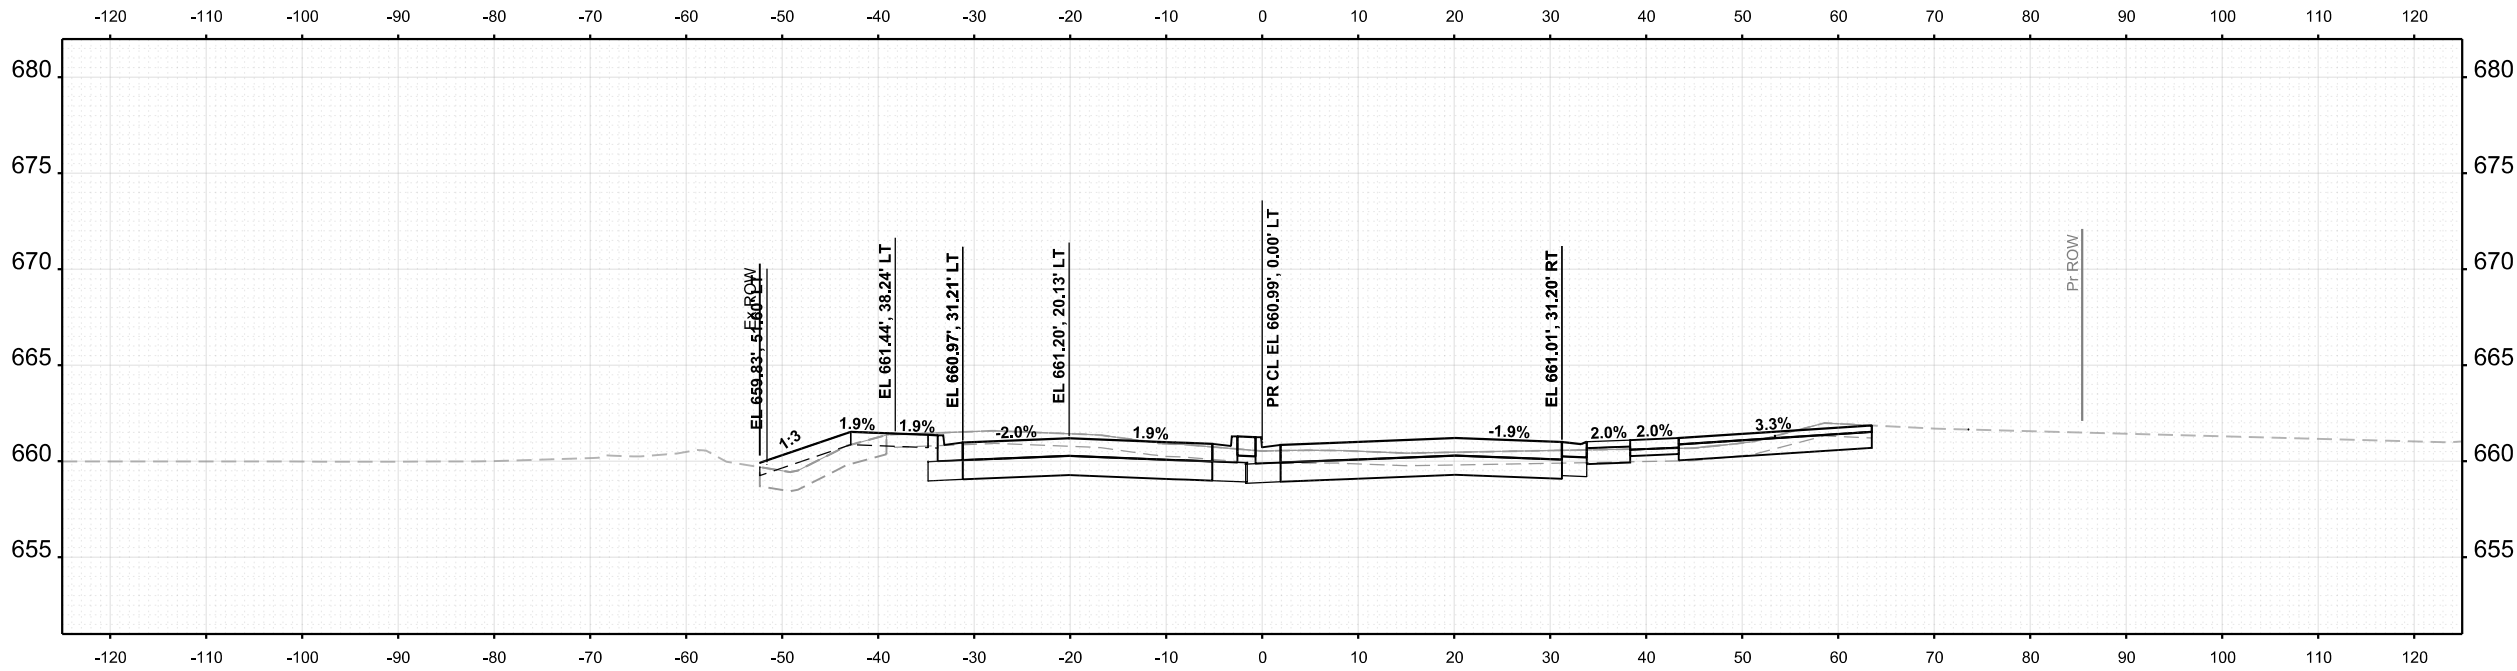

STA 256+99.09

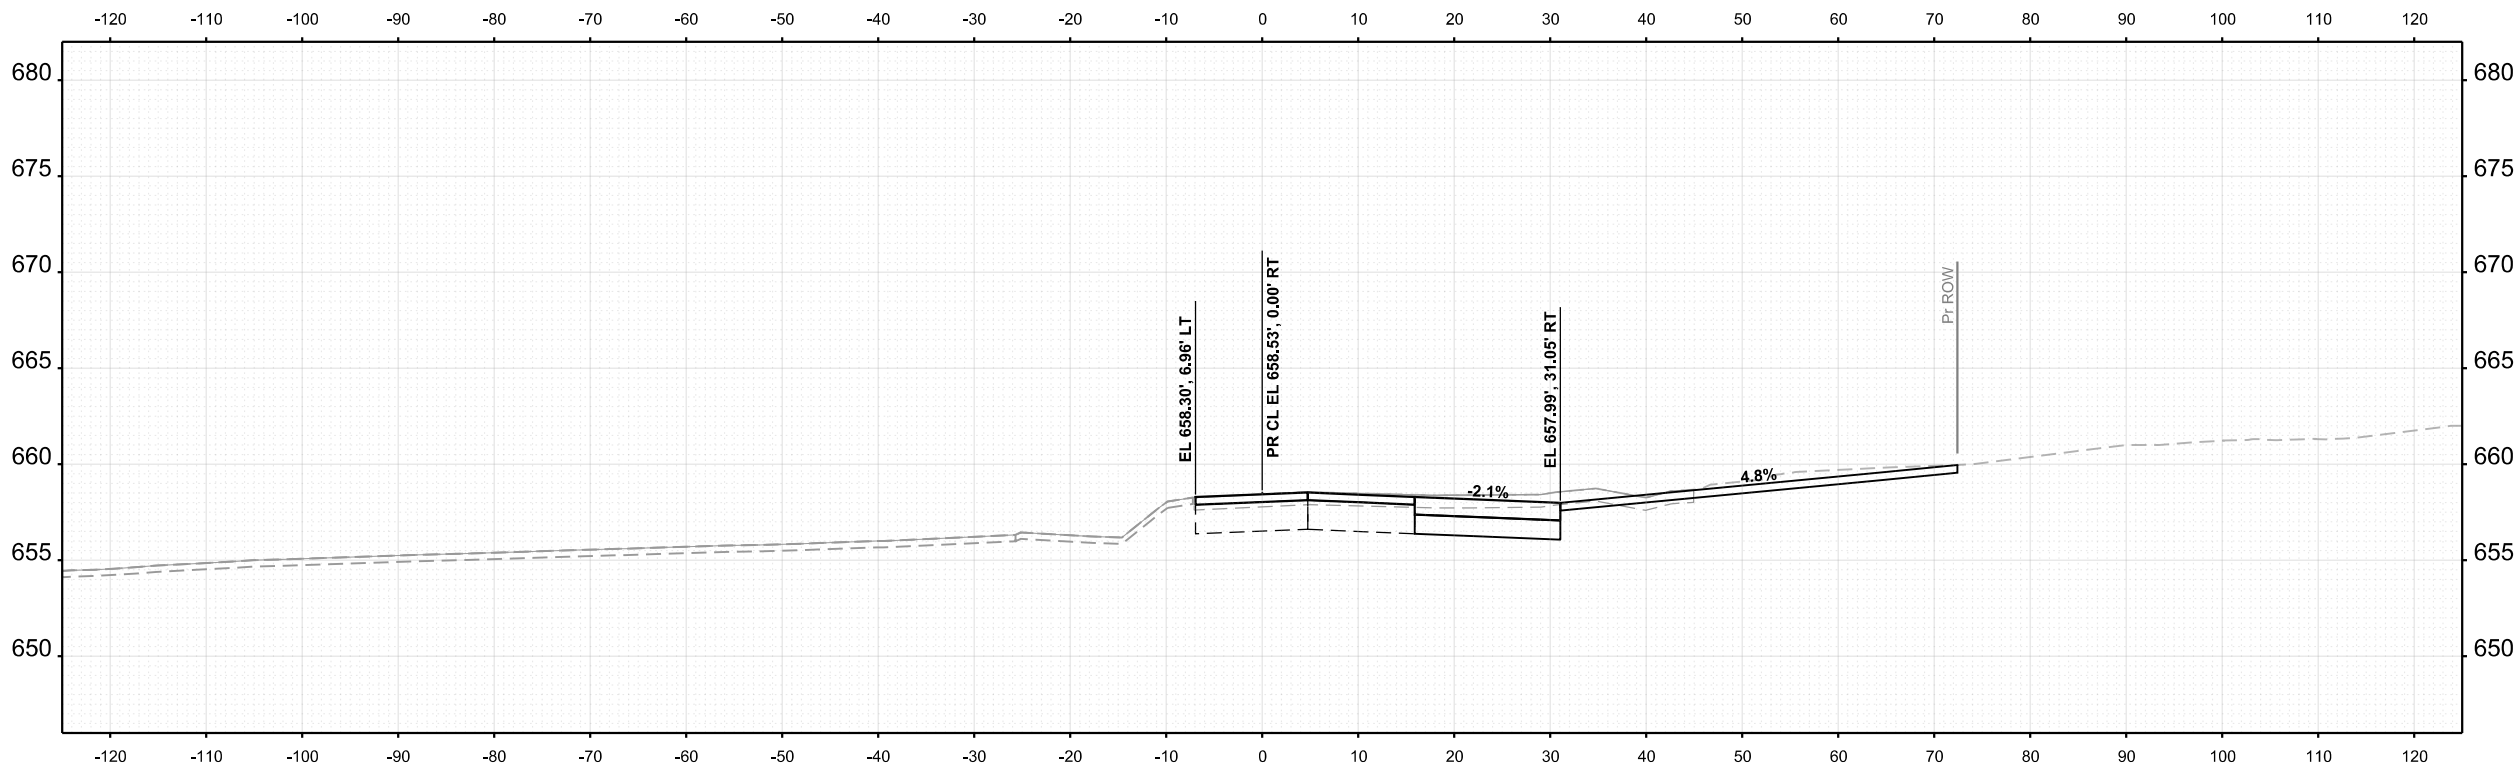

STA 244+97.62



USER NAME	= tvogler
DESIGNED	- A.FAULKNER
DRAWN	- A.FAULKNER
PLOT SCALE	= \$\$SCALE\$
DATE	= 07/04/2025

REVIS	-
REVIS	-
REVIS	-
REVIS	-



Village of Oswego, IL
100 Parkers Mill
Oswego, IL 60543
630-554-3618

CROSS SECTIONS
DRIVEWAYS


SCALE: 1"=10' SHEET 54 OF 77 SHEETS STA. 244+97.62 TO STA. 256+99.09

F.A.U RTE.	SECTION	COUNTY	TOTAL SHEETS	SHEET NO.
1577	23-00052-02-PV	KENDALL	437	414
CONTRACT NO. 87846				
ILLINOIS FED. AID PROJECT				

FINAL SURVEY	NO.	SURVEYED PLOTTED TEMPLATE AREAS CHECKED	BY	DATE

ORIGINAL SURVEY	NO.	SURVEYED PLOTTED TEMPLATE AREAS CHECKED	BY	DATE

MODEL: Driveway Details - 553+35.47 [Sheet]
FILE NAME: c:\paword\benesch\projects\project360182868\056520\SH-XS-Driveways.dgn

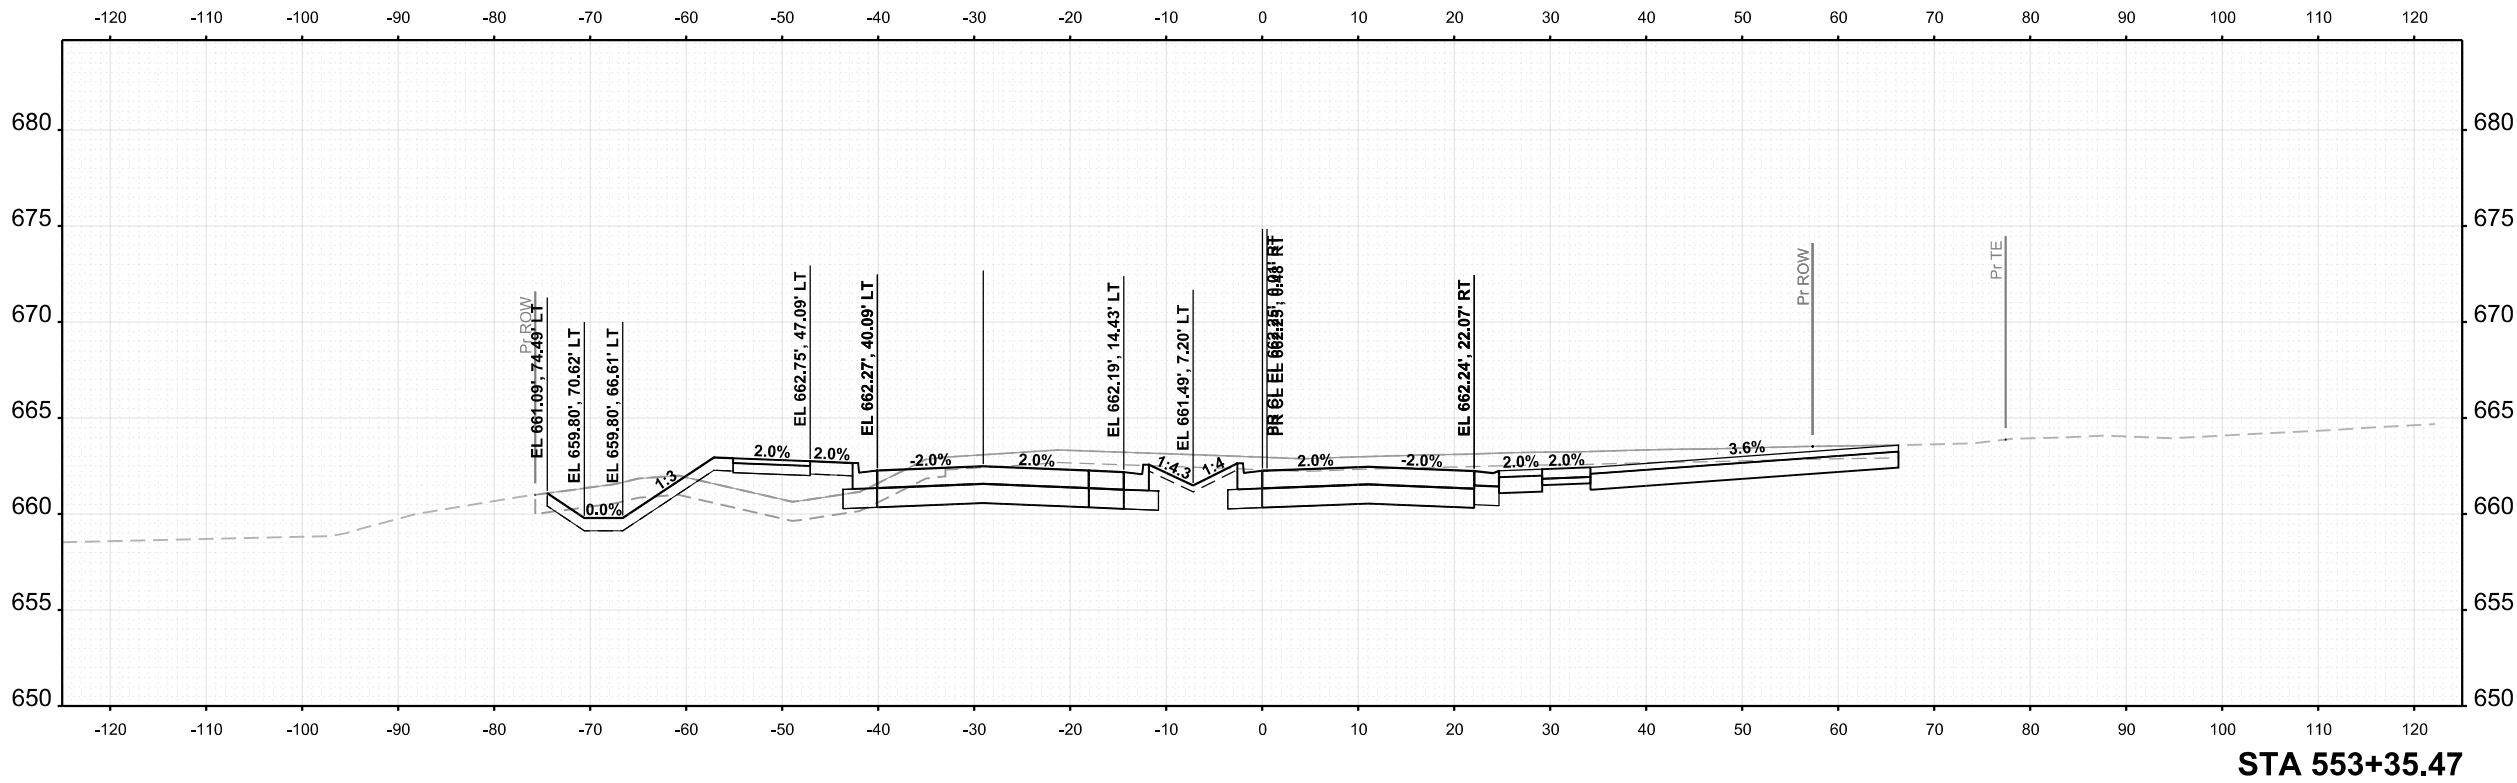

USER NAME	= tblank	DESIGNED	- A.FAULKNER	REVISED	-
		DRAWN	- A.FAULKNER	REVISED	-
PLOT SCALE	= \$\$SCALE\$	CHECKED	-	REVISED	-
PLOT DATE	= 3/25/2025	DATE	- 07/04/2025	REVISED	-



Village of Oswego, IL
100 Parkers Mill
Oswego, IL 60543
630-554-3618

CROSS SECTIONS
DRIVEWAYS



SCALE: 1"=10' SHEET 55 OF 77 SHEETS STA. 553+35.47 TO STA. 553+35.47

F.A.U RTE.	SECTION	COUNTY	TOTAL SHEETS	SHEET NO.
1577	23-00052-02-PV	KENDALL	437	415
CONTRACT NO. 87846				
ILLINOIS FED. AID PROJECT				

FINAL SURVEY	NO.	SURVEYED PLOTTED TEMPLATE AREAS CHECKED	BY	DATE

ORIGINAL SURVEY	NO.	SURVEYED PLOTTED TEMPLATE AREAS CHECKED	BY	DATE

MODEL: D:\Highway Details - 274+73.48 [Sheet]
FILE NAME: c:\paword\benesch\projects\project3601828681058520\SH-XS-Driveways.dgn

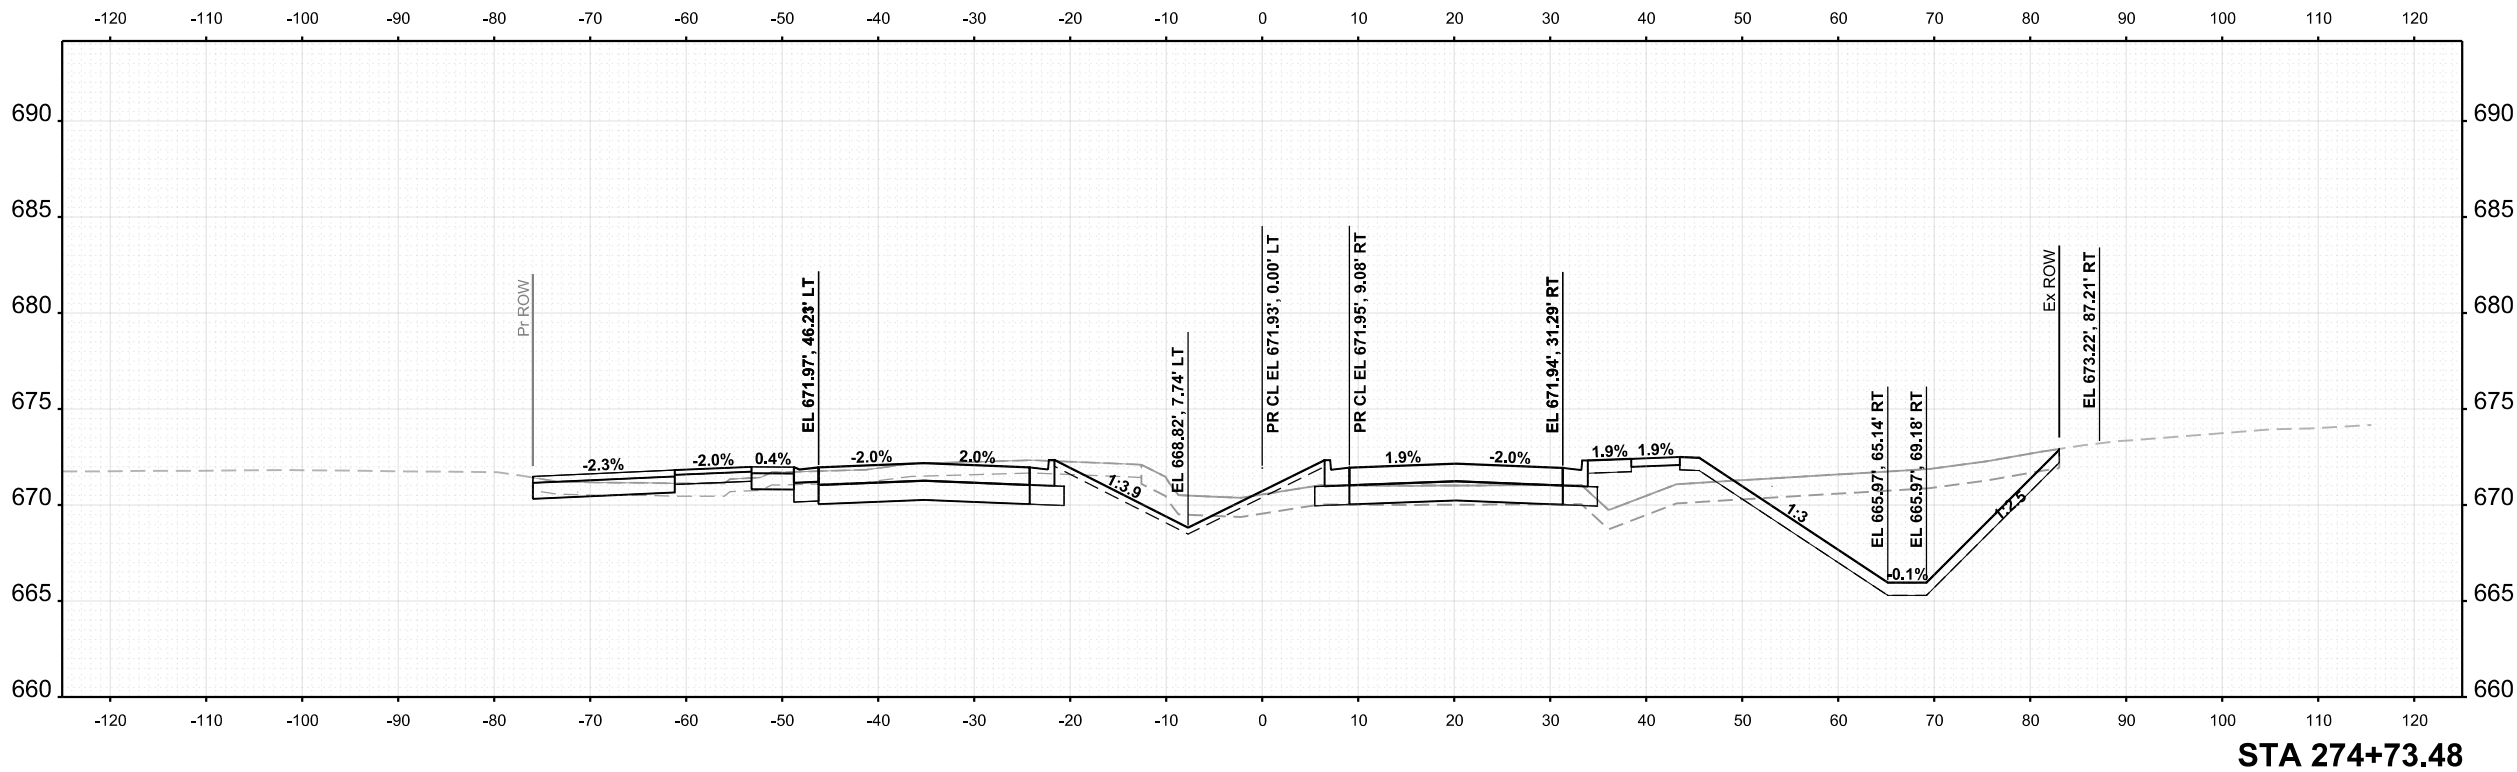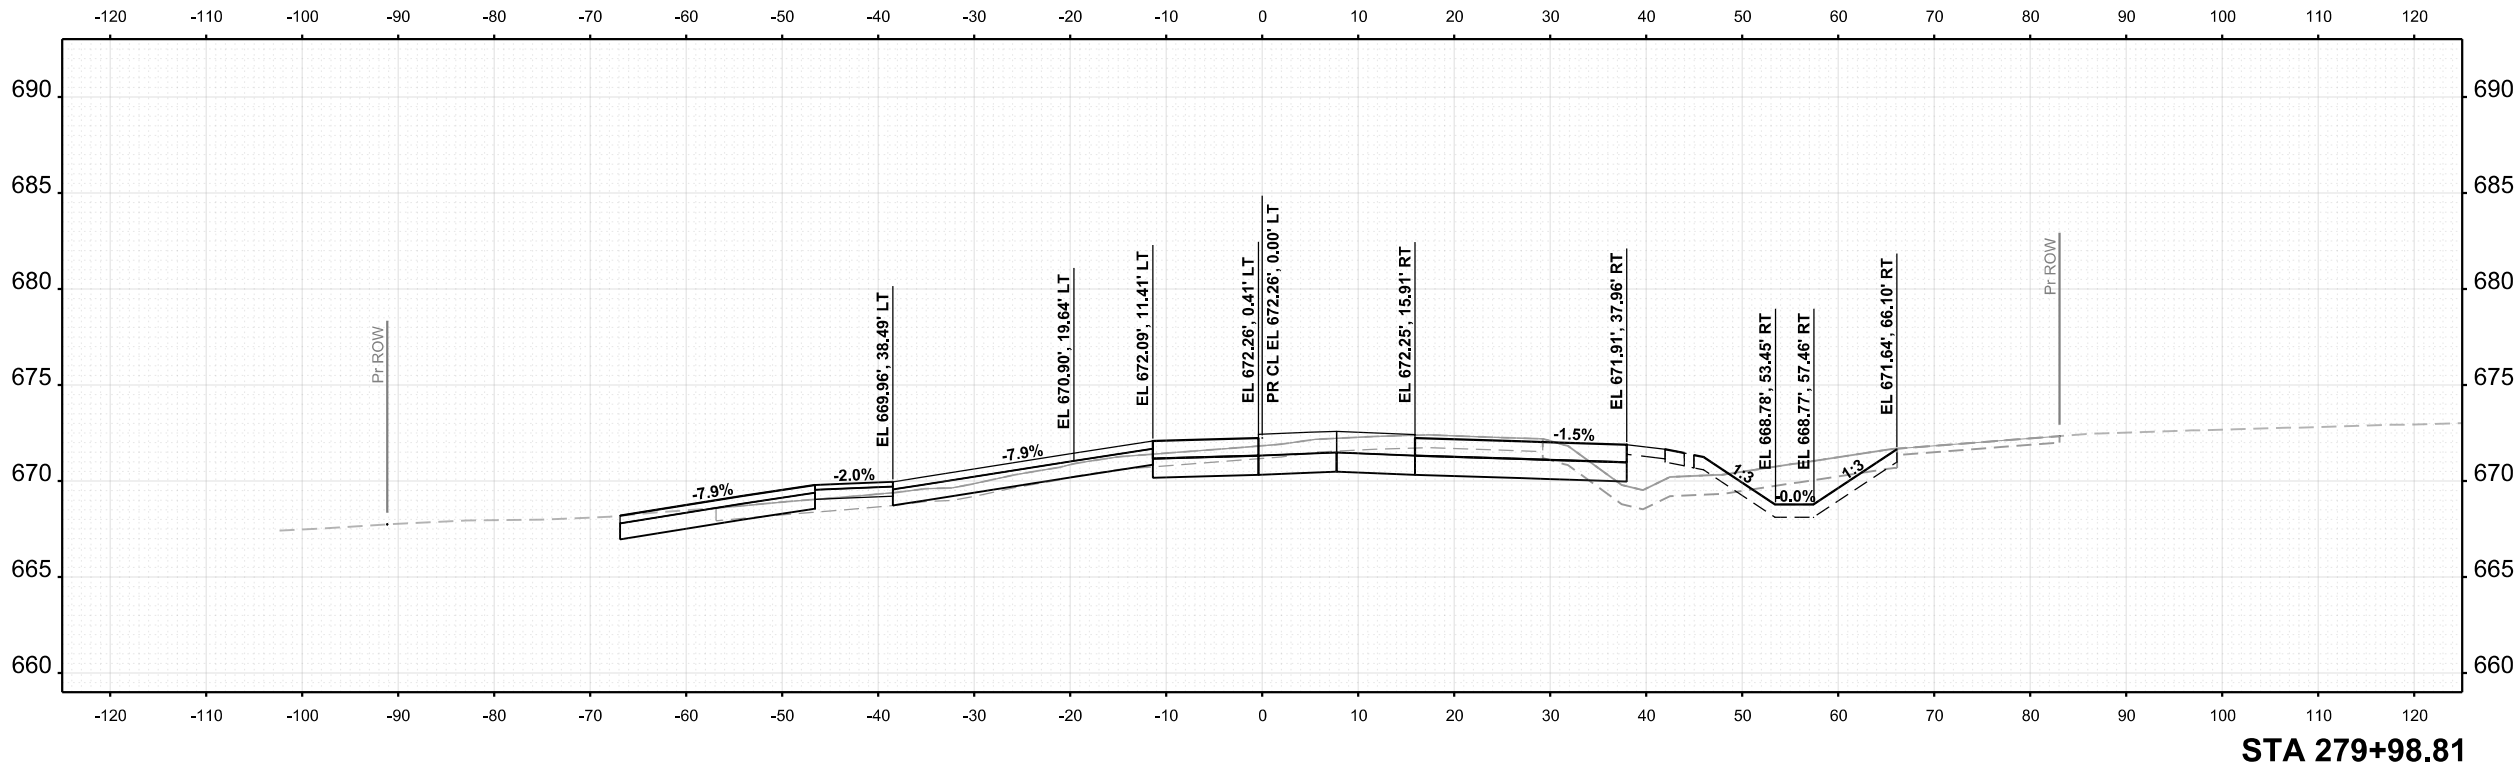

USER NAME = tblank	DESIGNED - A.FAULKNER	REVISED -
	DRAWN - A.FAULKNER	REVISED -
PLOT SCALE = \$SCALE\$	CHECKED -	REVISED -
PLOT DATE = 3/25/2025	DATE - 07/04/2025	REVISED -



Village of Oswego, IL
100 Parkers Mill
Oswego, Illinois 60543
630-554-3618

CROSS SECTIONS DRIVEWAYS



SCALE: 1"=10' SHEET 56 OF 77 SHEETS STA. 274+73.48 TO STA. 279+98.81

F.A.U RTE.	SECTION	COUNTY	TOTAL SHEETS	SHEET NO.
1577	23-00052-02-PV	KENDALL	437	416
CONTRACT NO. 87846				
ILLINOIS FED. AID PROJECT				

FINAL	SURVEYED	BY	DATE
SURVEY	PLOTTED		
NOTE BOOK	TEMPLATE		
NO.	AREAS CHECKED		

ORIGINAL	SURVEYED	BY	DATE
SURVEY	PLOTTED		
NOTE BOOK	TEMPLATE		
NO.	AREAS CHECKED		

MODEL: PRDOUG_S_NB - 699+25.00 [Sheet]
FILE NAME: c:\pword\benesch\projects\project360\182868\10585-20-SH-XS-Road.dgn

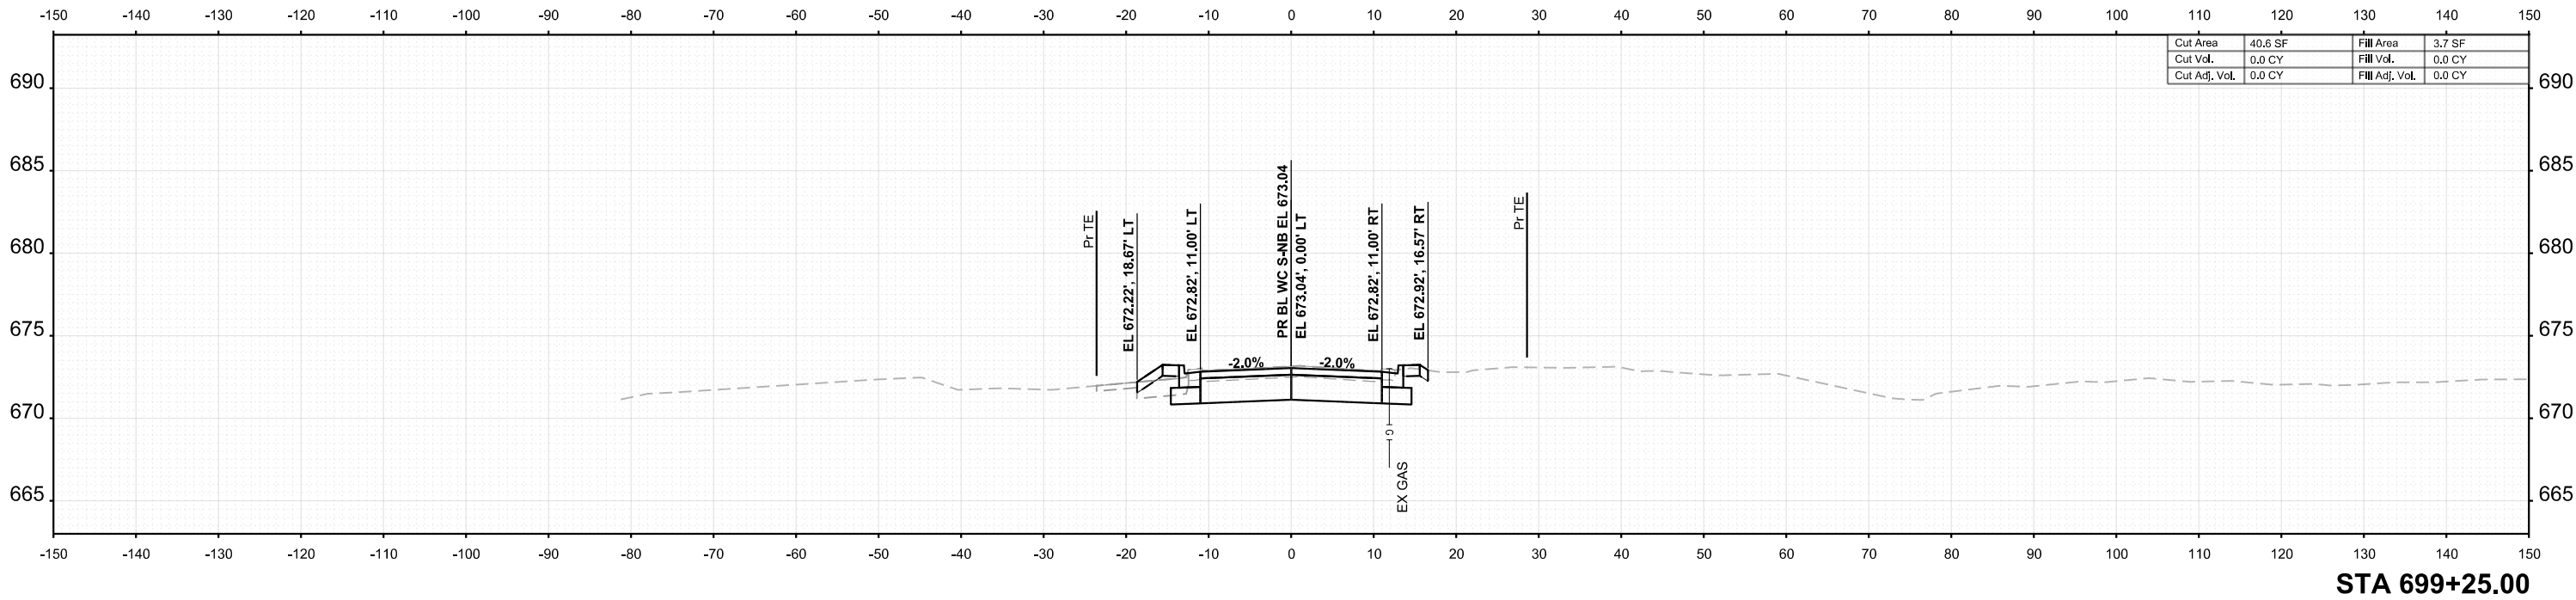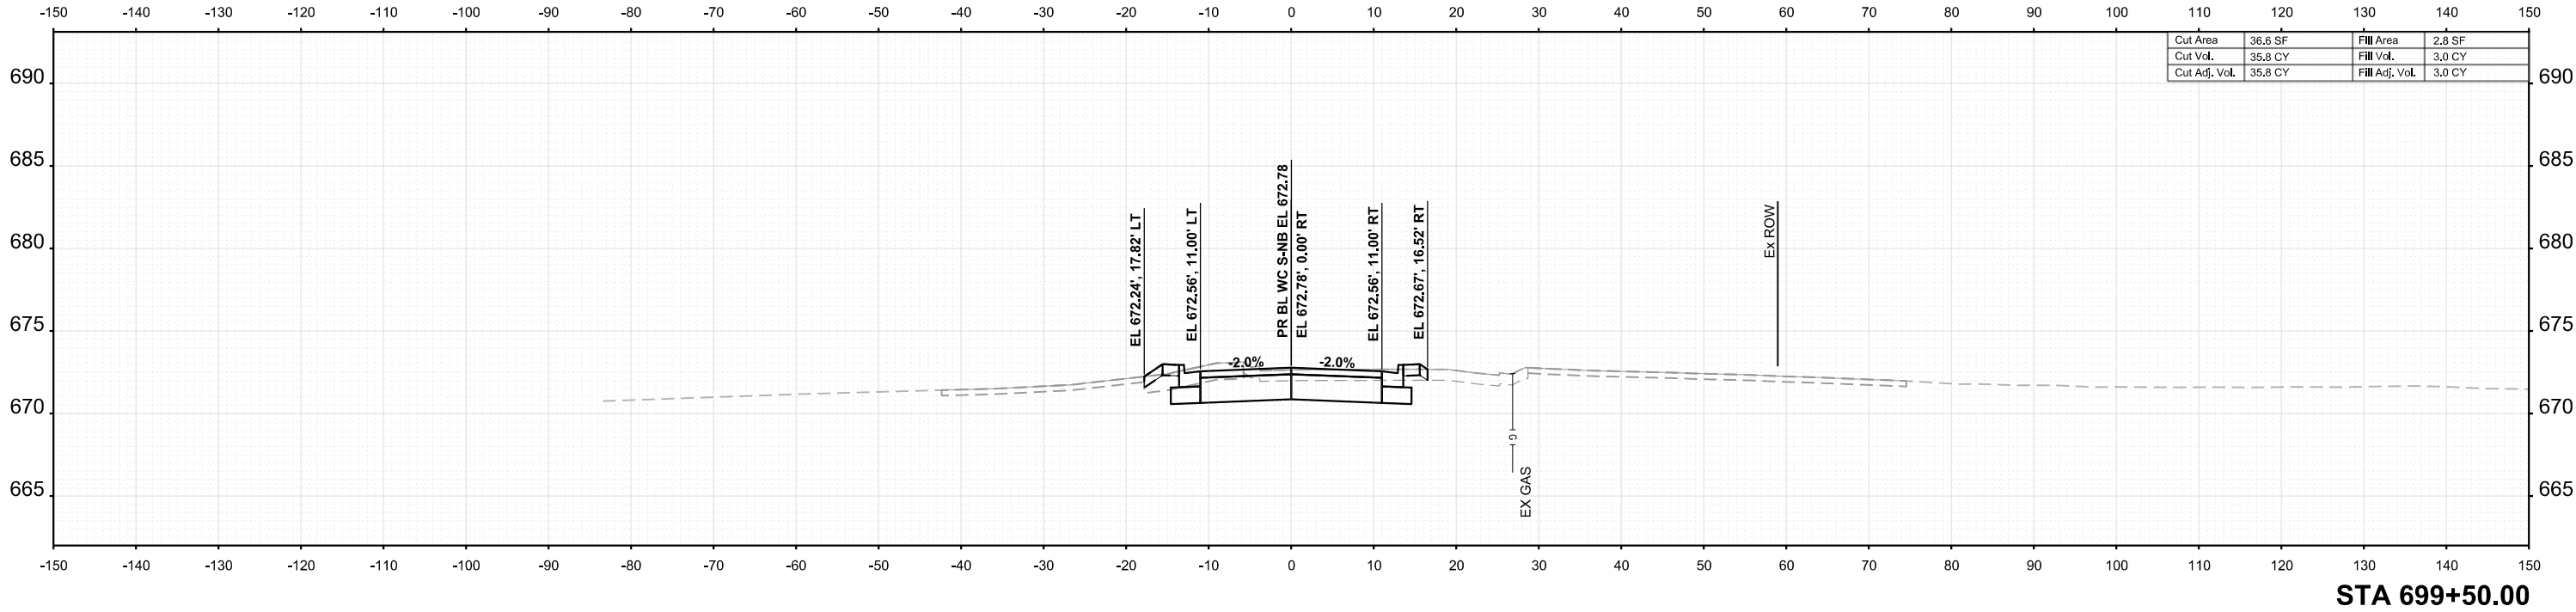

USER NAME = tblank	DESIGNED - A.FAULKNER	REVISED -
	DRAWN - A.FAULKNER	REVISED -
PLOT SCALE = \$SCALE\$	CHECKED - J.MAJEWSKI	REVISED -
PLOT DATE = 3/25/2025	DATE - 07/04/2025	REVISED -



Village of Oswego, IL
100 Parkers Mill
Oswego, Illinois 60543
630-554-3618



CROSS SECTIONS			
DOUGLAS RD - SOUTH NORTHBOUND			
SCALE: 1"=10'	SHEET 57	OF 77 SHEETS	STA. 699+25.00 TO STA. 699+50.00

F.A.U RTE.	SECTION	COUNTY	TOTAL SHEETS	SHEET NO.
1577	23-00052-02-PV	KENDALL	437	417
CONTRACT NO. 87846				
ILLINOIS FED. AID PROJECT				

FINAL SURVEY	NO.	SURVEYED PLOTTED TEMPLATE AREAS CHECKED	BY	DATE

ORIGINAL SURVEY	NO.	SURVEYED PLOTTED TEMPLATE AREAS CHECKED	BY	DATE

MODEL: PRDOUG_S_NB - 700+00.00 [Sheet]
FILE NAME: c:\pwork\benesch\projects\project360\182888\1058520\SH-XS-Road.dgn

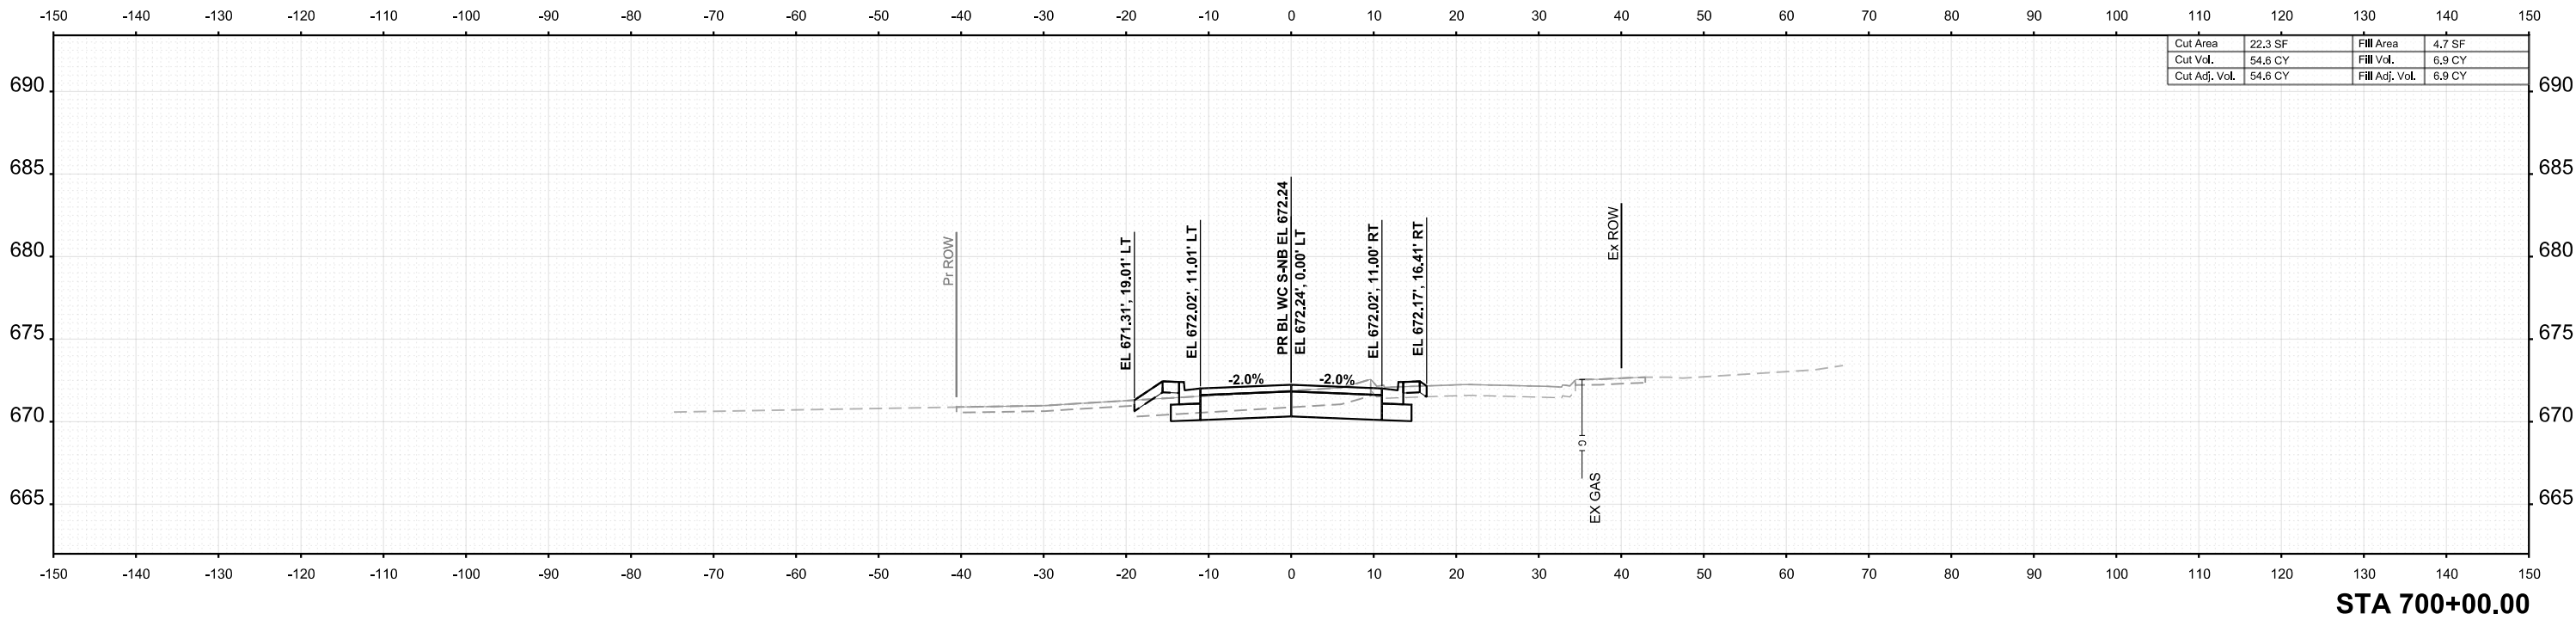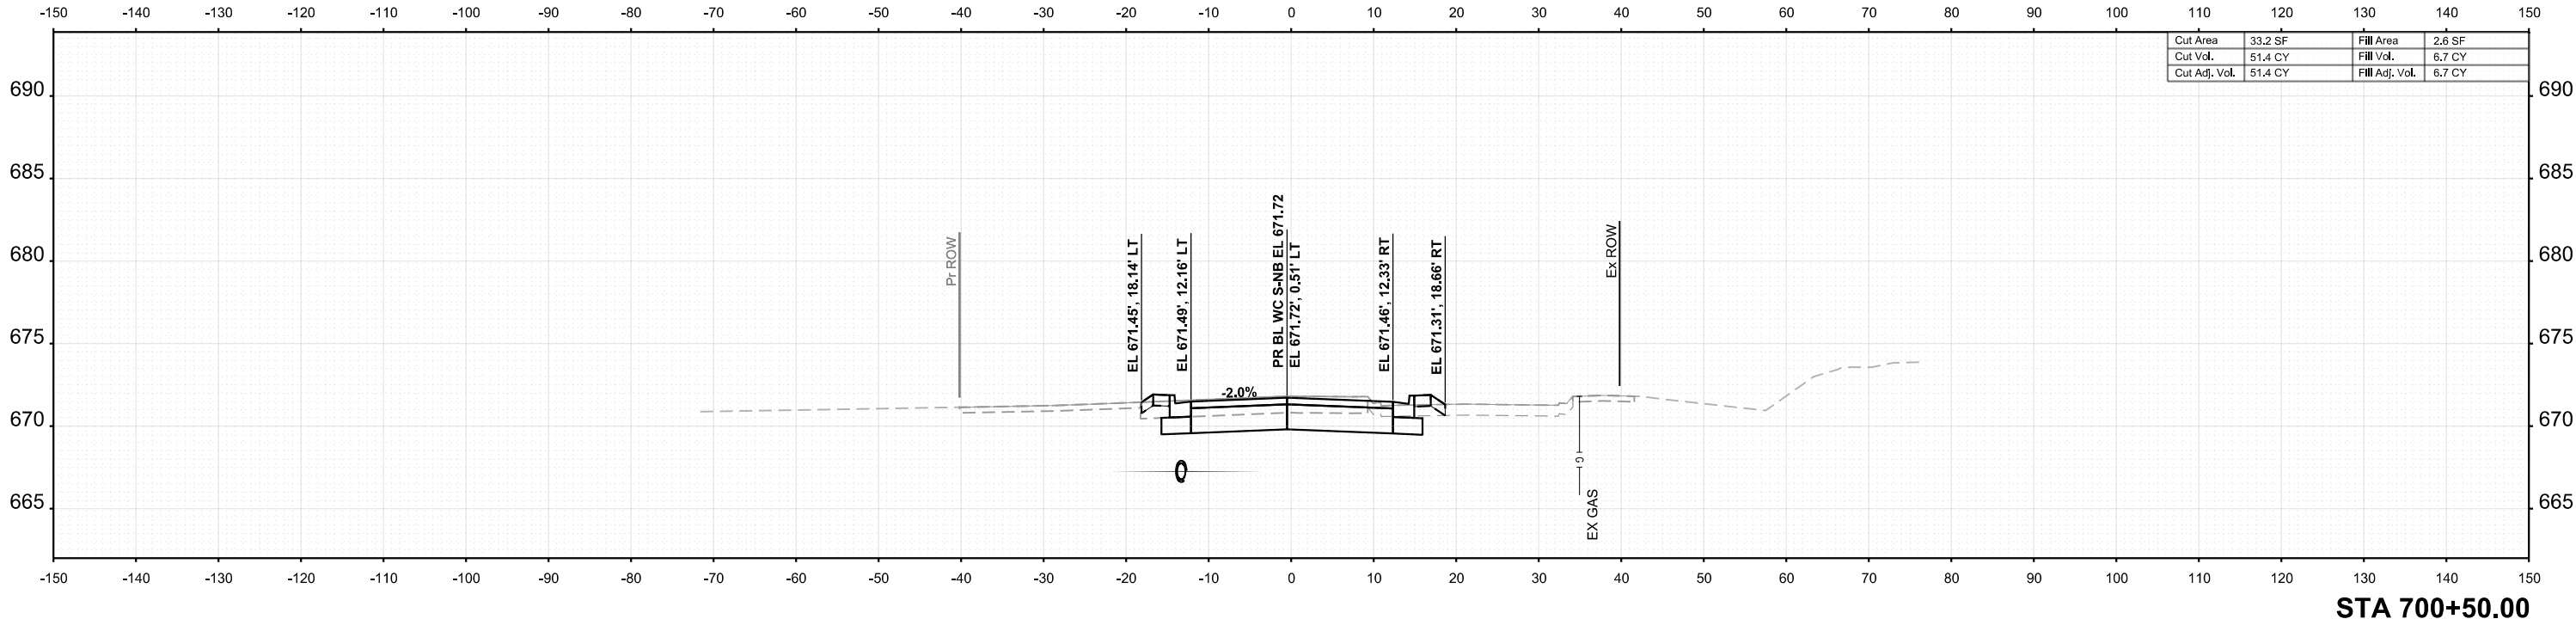

USER NAME	= tblank	DESIGNED	- A.FAULKNER	REVISED	-
DRAWN	- A.FAULKNER	CHECKED	- J.MAJEWSKI	REVISED	-
PLOT SCALE	= \$SCALE\$	DATE	- 07/04/2025	REVISED	-
PLOT DATE	= 3/25/2025				



Village of Oswego, IL
100 Parkers Mill
Oswego, Illinois 60543
630-554-3618



CROSS SECTIONS
DOUGLAS RD - SOUTH NORTHBOUND

SCALE: 1"=10' SHEET 58 OF 77 SHEETS STA. 700+00.00 TO STA. 700+50.00

F.A.U RTE.	SECTION	COUNTY	TOTAL SHEETS	SHEET NO.
1577	23-00052-02-PV	KENDALL	437	418
CONTRACT NO. 87846				
ILLINOIS FED. AID PROJECT				

ORIGINAL SURVEY	SURVEYED _____	BY _____	DATE _____
	PLOTTED _____		
NOTE BOOK	TEMPLATE _____		
	AREAS _____		
NO. _____	AREAS CHECKED _____		



MODEL: PRDOUG_S_NB - 701+00.00 [Sheet]

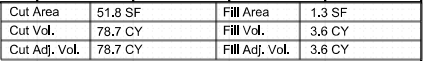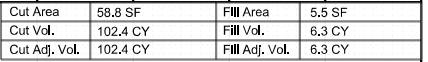

FINAL	SURVEYED	BY	DATE
SURVEY	PLOTTED		
NOTE BOOK	TEMPLATE		
NO.	AREAS CHECKED		

ORIGINAL	SURVEYED	BY	DATE
SURVEY	PLOTTED		
NOTE BOOK	TEMPLATE		
NO.	AREAS CHECKED		

MODEL: PRDOUG_S_NB - 702+00.00 [Sheet]
FILE NAME: c:\pword\benesch\projects\project360182868\058520\SH-XS-Road.dgn

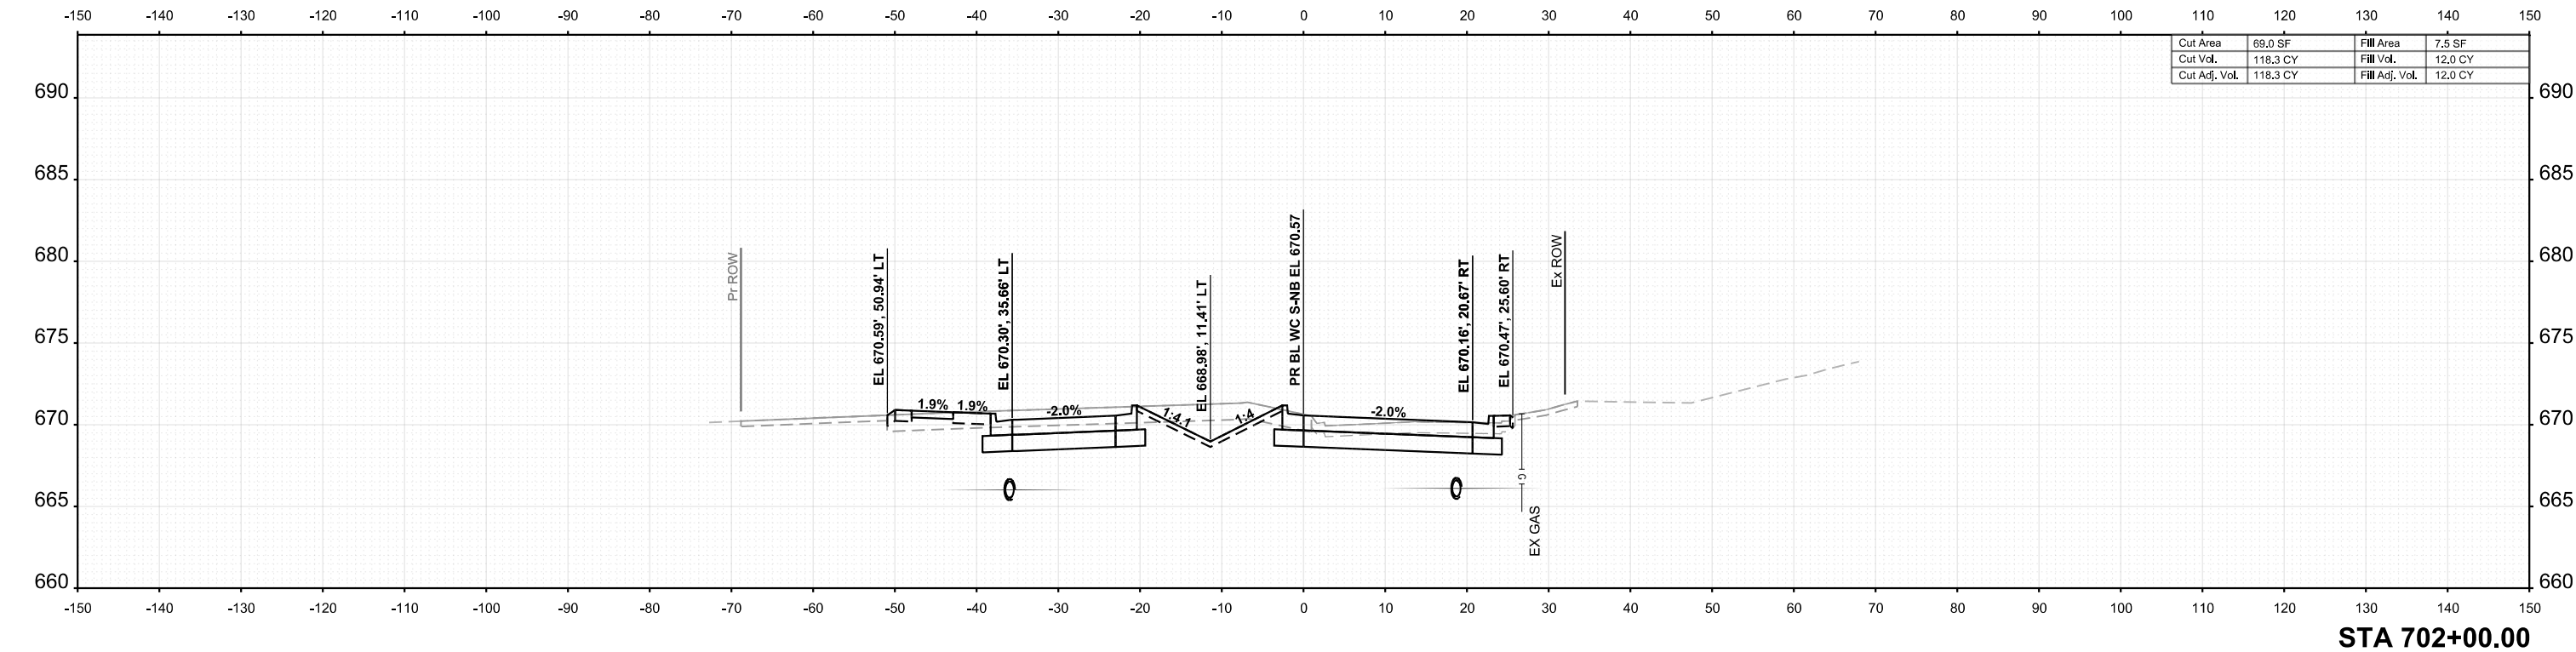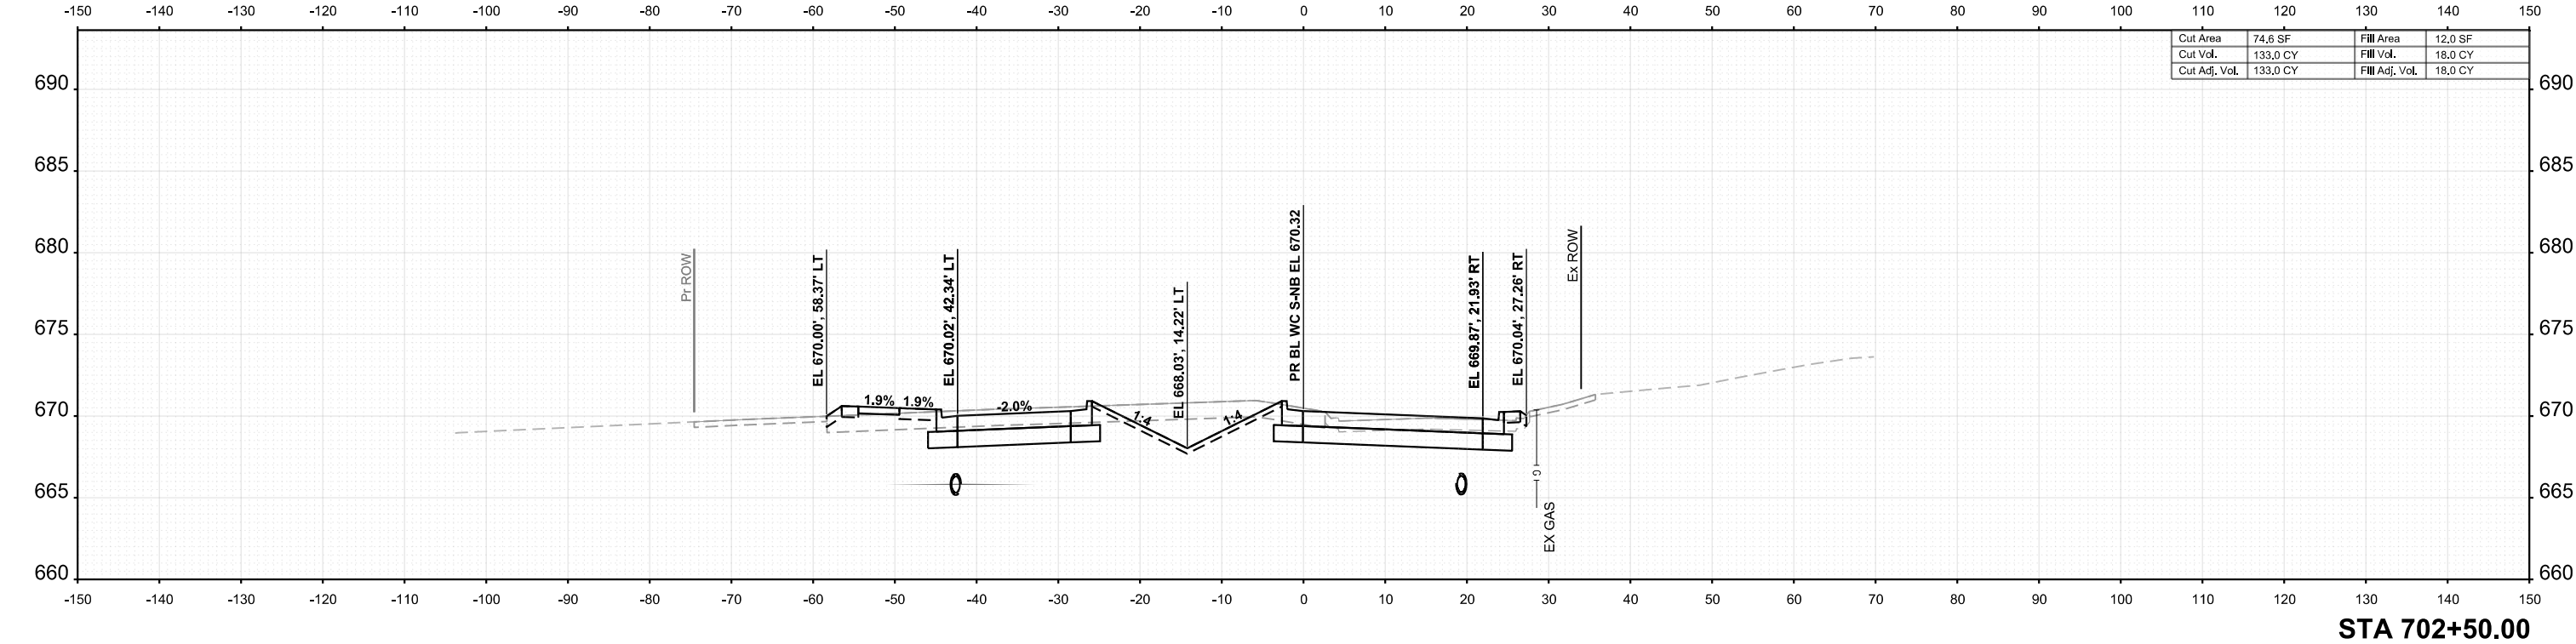

USER NAME	= tblank	DESIGNED	- A.FAULKNER	REVISED	-
		DRAWN	- A.FAULKNER	REVISED	-
PLOT SCALE	= \$\$SCALE\$	CHECKED	- J.MAJEWSKI	REVISED	-
PLOT DATE	= 3/25/2025	DATE	- 07/04/2025	REVISED	-



Village of Oswego, IL
100 Parkers Mill
Oswego, Illinois 60543
630-554-3618

CROSS SECTIONS
DOUGLAS RD - SOUTH NORTHBOUND



SCALE: 1"=10' SHEET 60 OF 77 SHEETS STA. 702+00.00 TO STA. 702+50.00

F.A.U RTE.	SECTION	COUNTY	TOTAL SHEETS	SHEET NO.
1577	23-00052-02-PV	KENDALL	437	420
CONTRACT NO. 87846				
ILLINOIS FED. AID PROJECT				

FINAL SURVEY	NO.	SURVEYED PLOTTED TEMPLATE AREAS CHECKED	BY	DATE

ORIGINAL SURVEY	NO.	SURVEYED PLOTTED TEMPLATE AREAS CHECKED	BY	DATE

MODEL: PRDOUG_S_NB - 703+00.00 [Sheet]
FILE NAME: c:\pwork\benesch\projects\project360182868\058520\SH-XS-Road.dgn

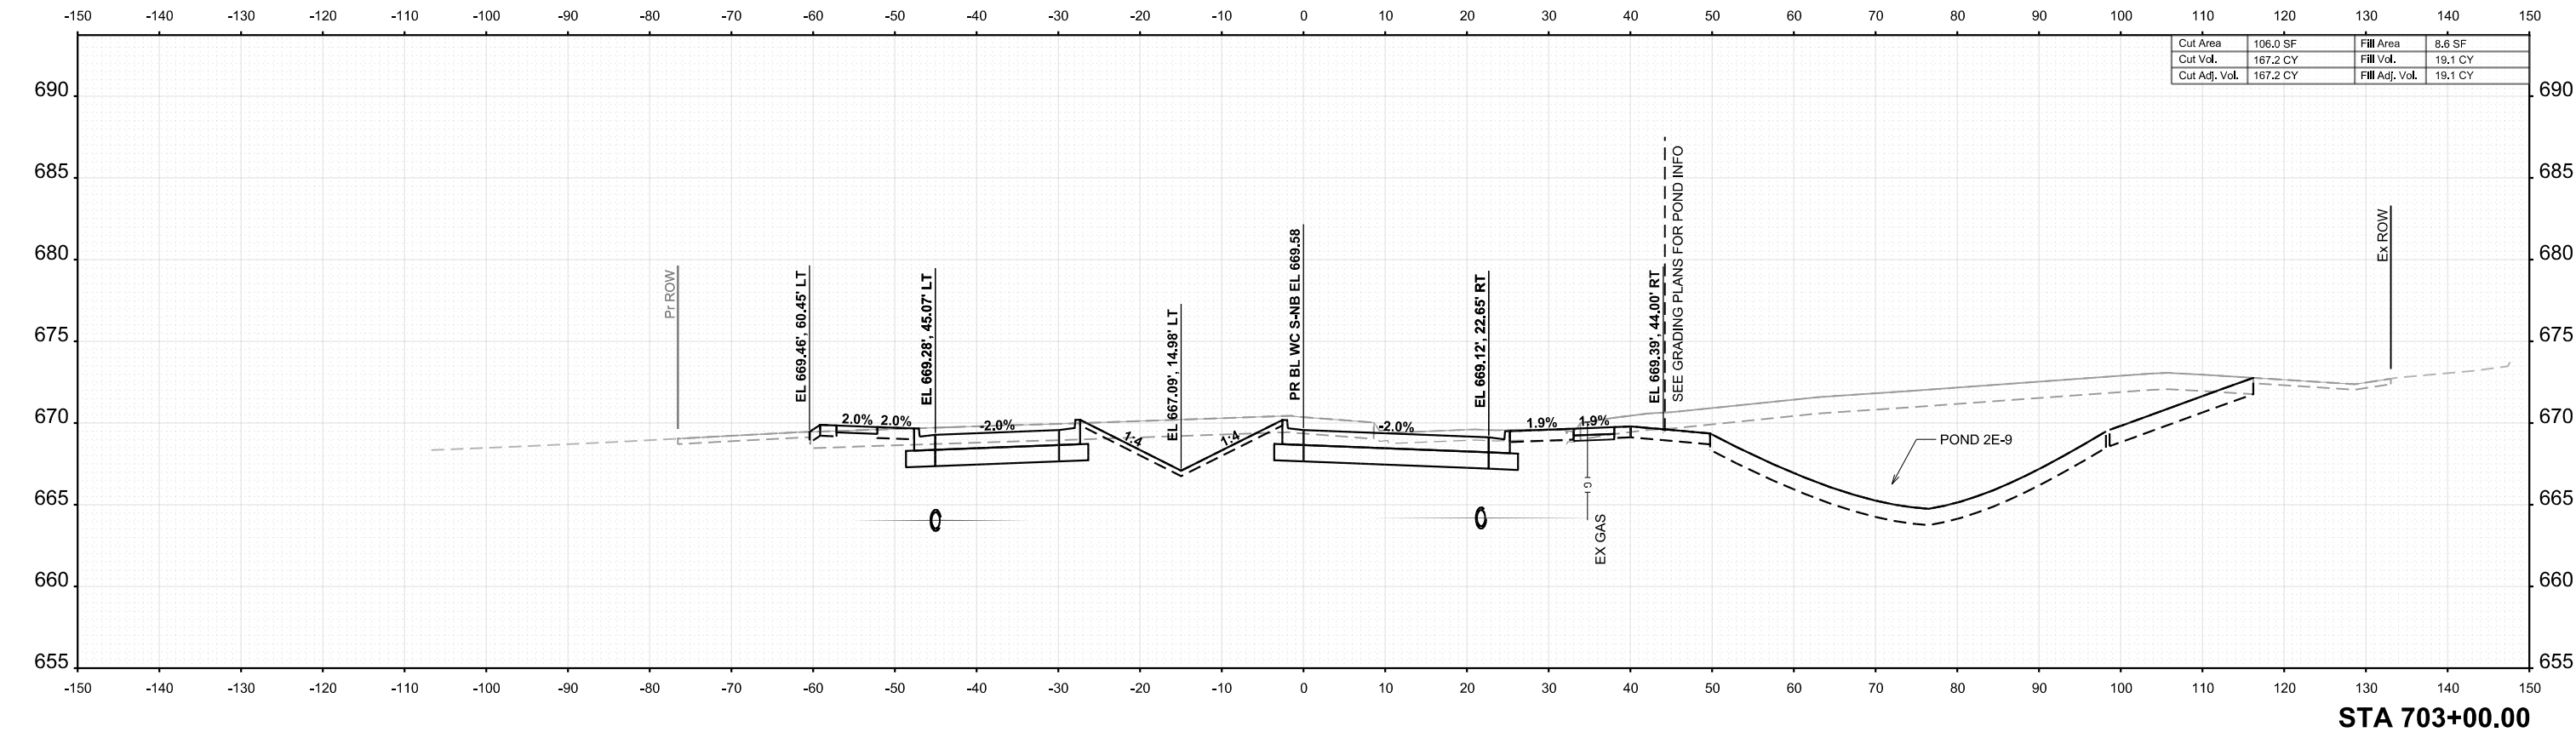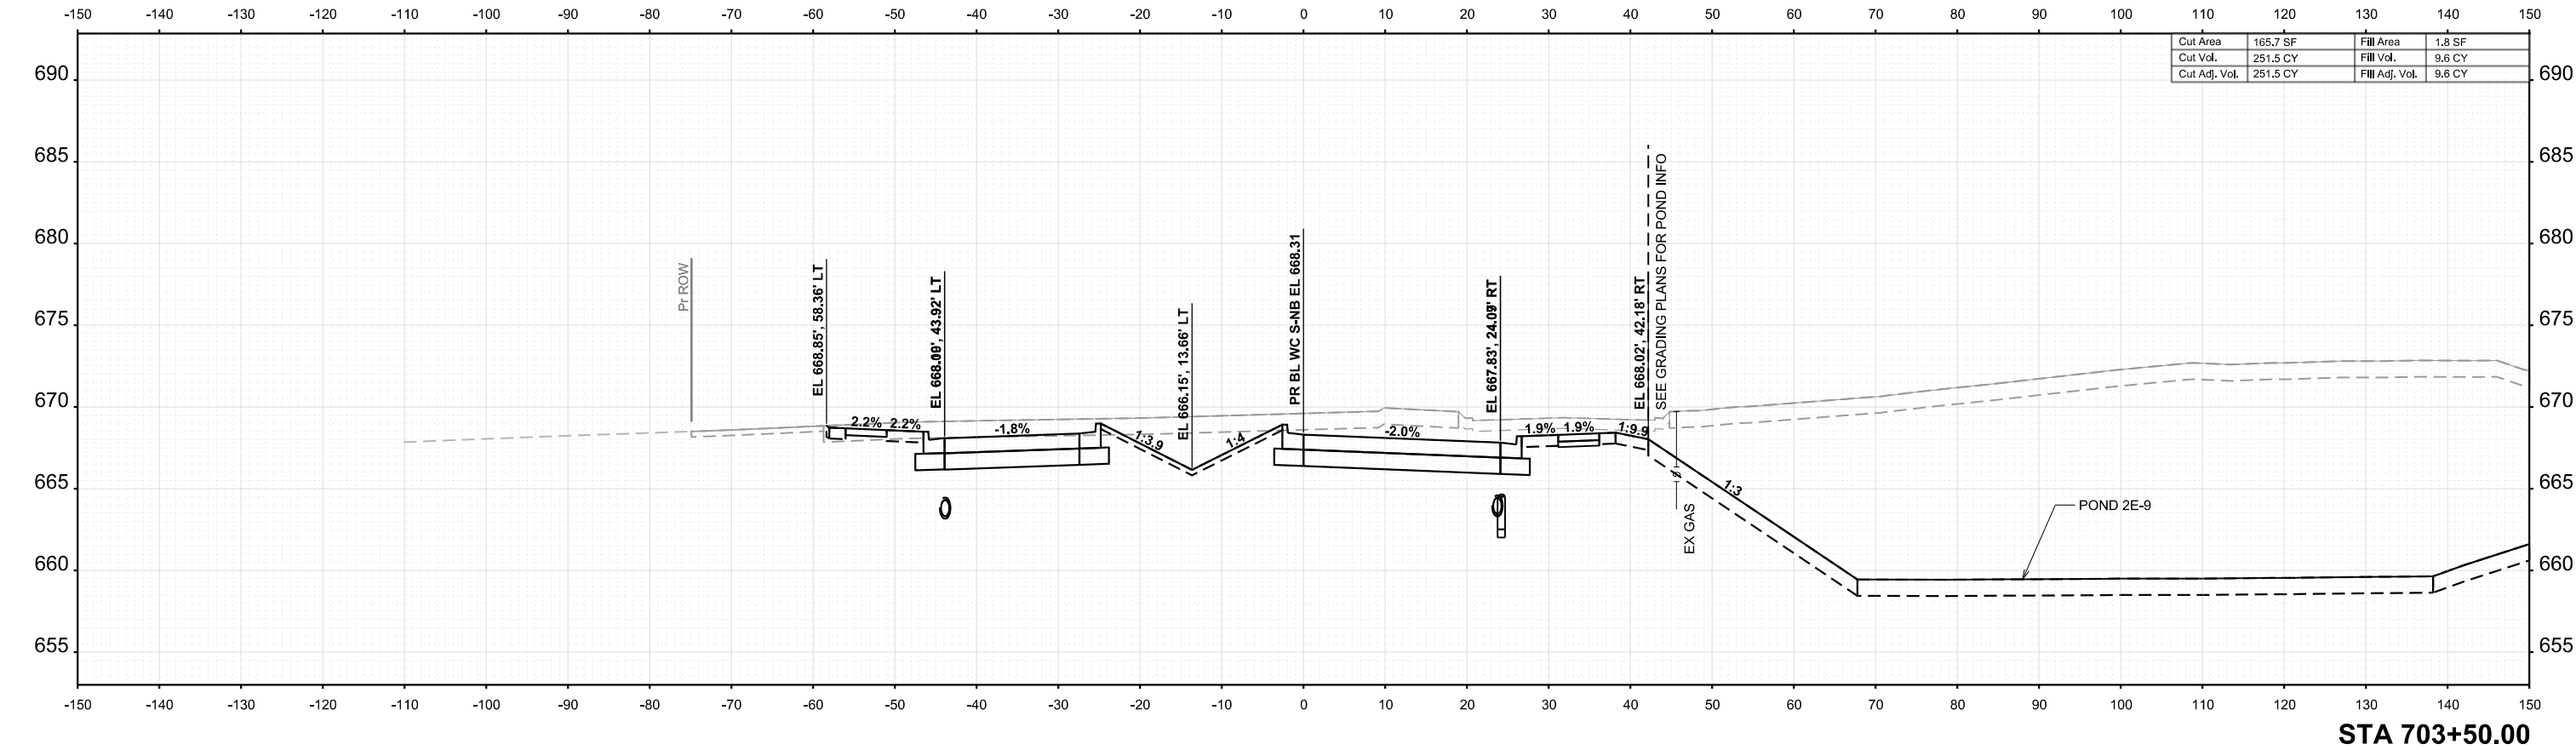

USER NAME	= tblank	DESIGNED	- A.FAULKNER	REVISED	-
DRAWN	- A.FAULKNER	REVIS	-	REVISED	-
PLOT SCALE	= \$SCALE\$	CHECKED	- J.MAJEWSKI	REVISED	-
PLOT DATE	= 3/25/2025	DATE	- 07/04/2025	REVISED	-



Village of Oswego, IL
100 Parkers Mill
Oswego, Illinois 60543
630-554-3618

CROSS SECTIONS
DOUGLAS RD - SOUTH NORTHBOUND


SCALE: 1"=10' SHEET 61 OF 77 SHEETS STA. 703+00.00 TO STA. 703+50.00

F.A.U RTE.	SECTION	COUNTY	TOTAL SHEETS	SHEET NO.
1577	23-00052-02-PV	KENDALL	437	421
CONTRACT NO. 87846				
ILLINOIS FED. AID PROJECT				

FINAL SURVEY	NO.	SURVEYED _____	BY _____	DATE _____
		PLOTTED _____		
		TEMPLATE _____		
		AREAS _____		
NOTE BOOK		AREAS CHECKED _____		

ORIGINAL SURVEY	NO.	SURVEYED	BY	DATE
		PLOTTED		
		TEMPLATE		
		AREAS		
NOTE BOOK		AREAS CHECKED		

MODEL: PRDOUG_S_NB - 704+00.00 [Sheet]
FILE NAME: c:\pword\benesch\projects\project360\182868\10585-20-LSH-XS-Road.dgn

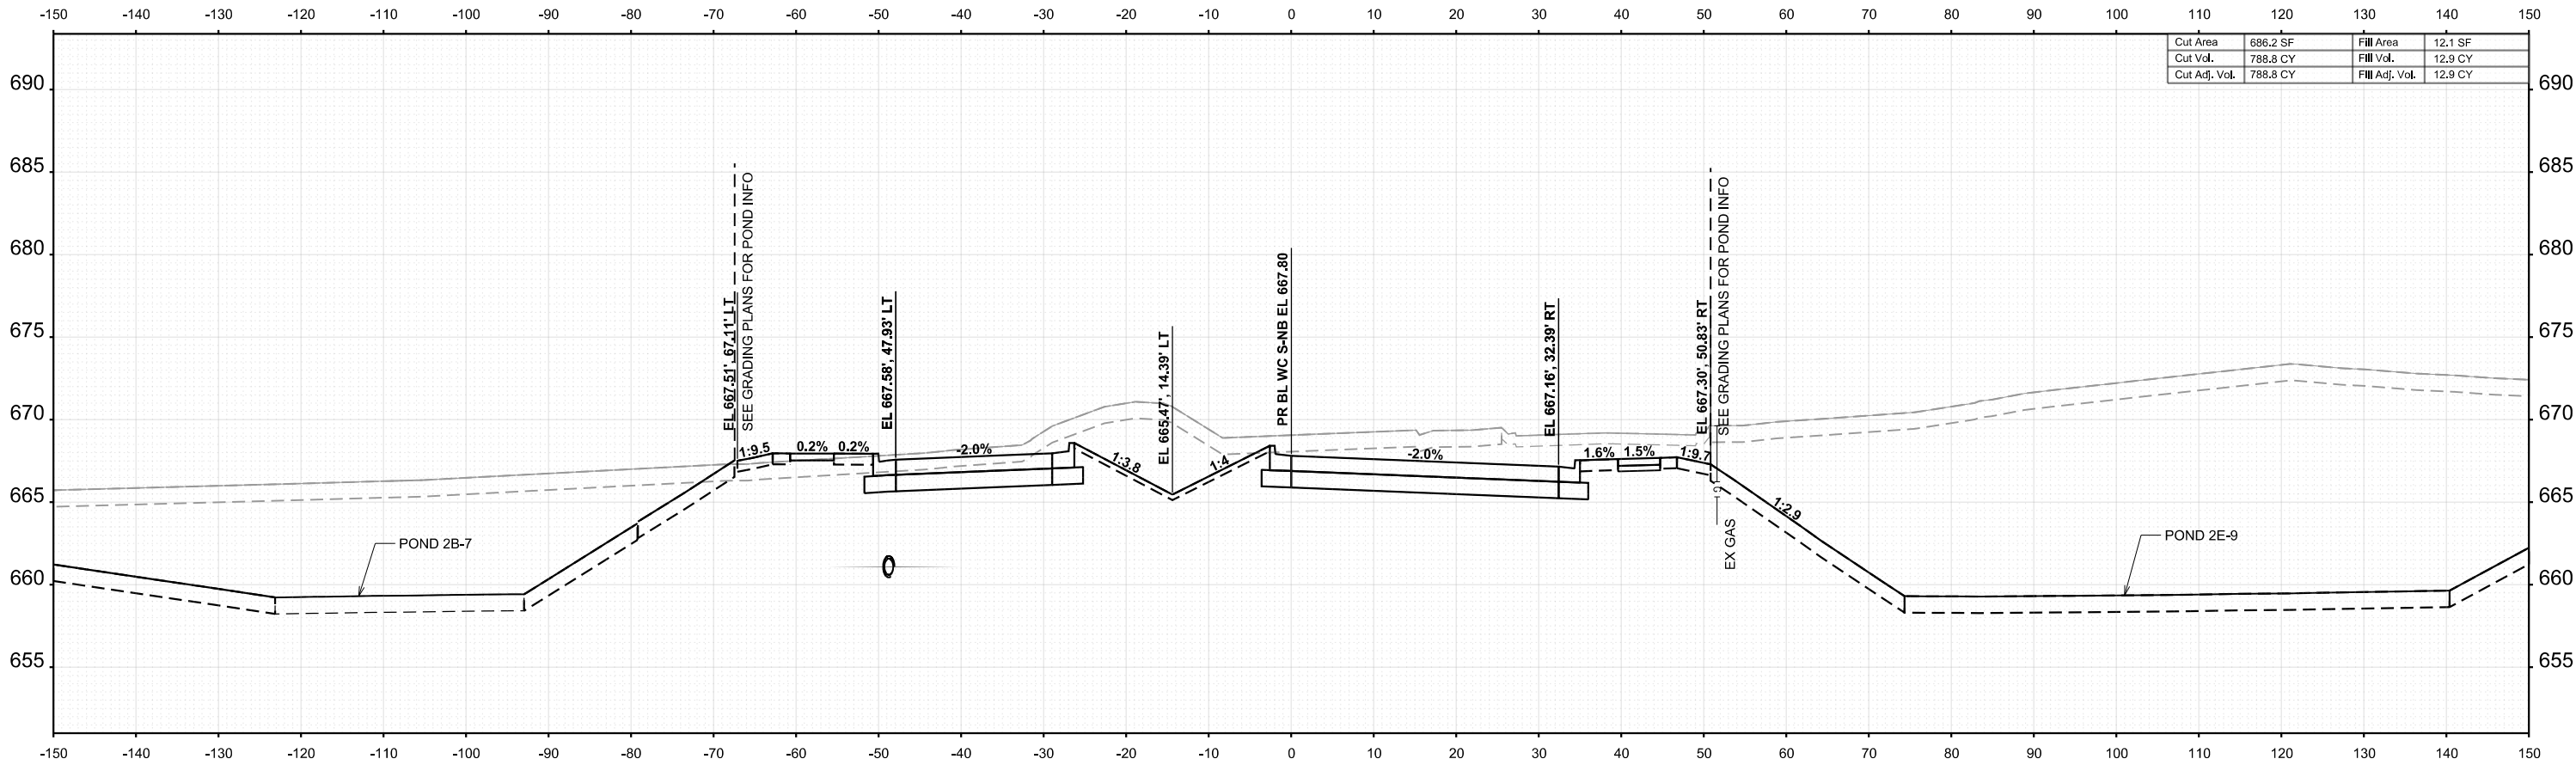

STA 704+00.00



USER NAME	= tblank	DESIGNED	- A.FAULKNER	REVISED	-
DRAWN	- A.FAULKNER	DRAWN	- A.FAULKNER	REVISED	-
PLOT SCALE	= \$\$SCALE\$	CHECKED	- J.MAJEWSKI	REVISED	-
PLOT DATE	= 3/25/2025	DATE	- 07/04/2025	REVISED	-



Village of Oswego, IL
100 Parkers Mill
Oswego, Illinois 60543
630-554-3618

CROSS SECTIONS
DOUGLAS RD - SOUTH NORTHBOUND



SCALE: 1"=10' SHEET 62 OF 77 SHEETS STA. 704+00.00 TO STA. 704+00.00

F.A.U RTE.	SECTION	COUNTY	TOTAL SHEETS	SHEET NO.
1577	23-00052-02-PV	KENDALL	437	422
CONTRACT NO. 87846				
ILLINOIS FED. AID PROJECT				

FINAL	SURVEYED	BY	DATE
SURVEY	PLOTTED		
NOTE BOOK	TEMPLATE		
NO.	AREAS CHECKED		

ORIGINAL	SURVEYED	BY	DATE
SURVEY	PLOTTED		
NOTE BOOK	TEMPLATE		
NO.	AREAS CHECKED		

MODEL: PRDOUG_S_NB - 704+15.00 [Sheet]
FILE NAME: c:\pword\benesch\projects\project360182868\058520-SH-XS-Road.dgn

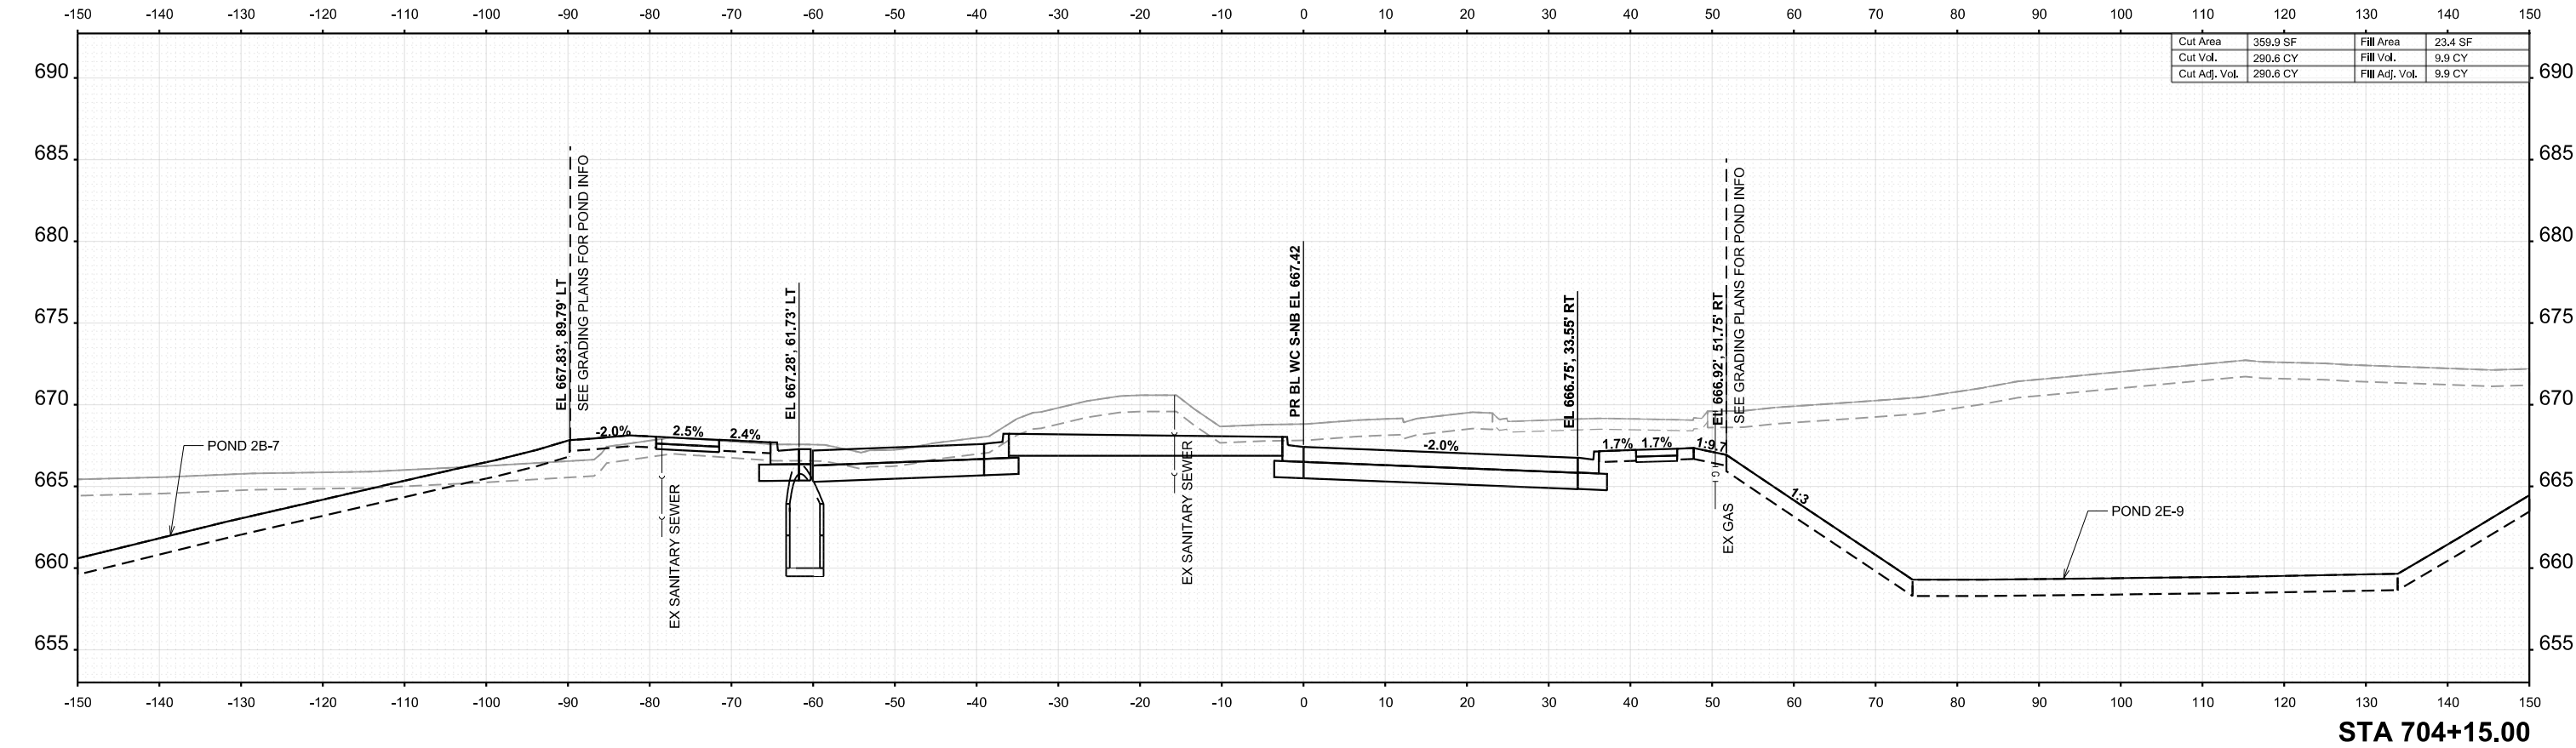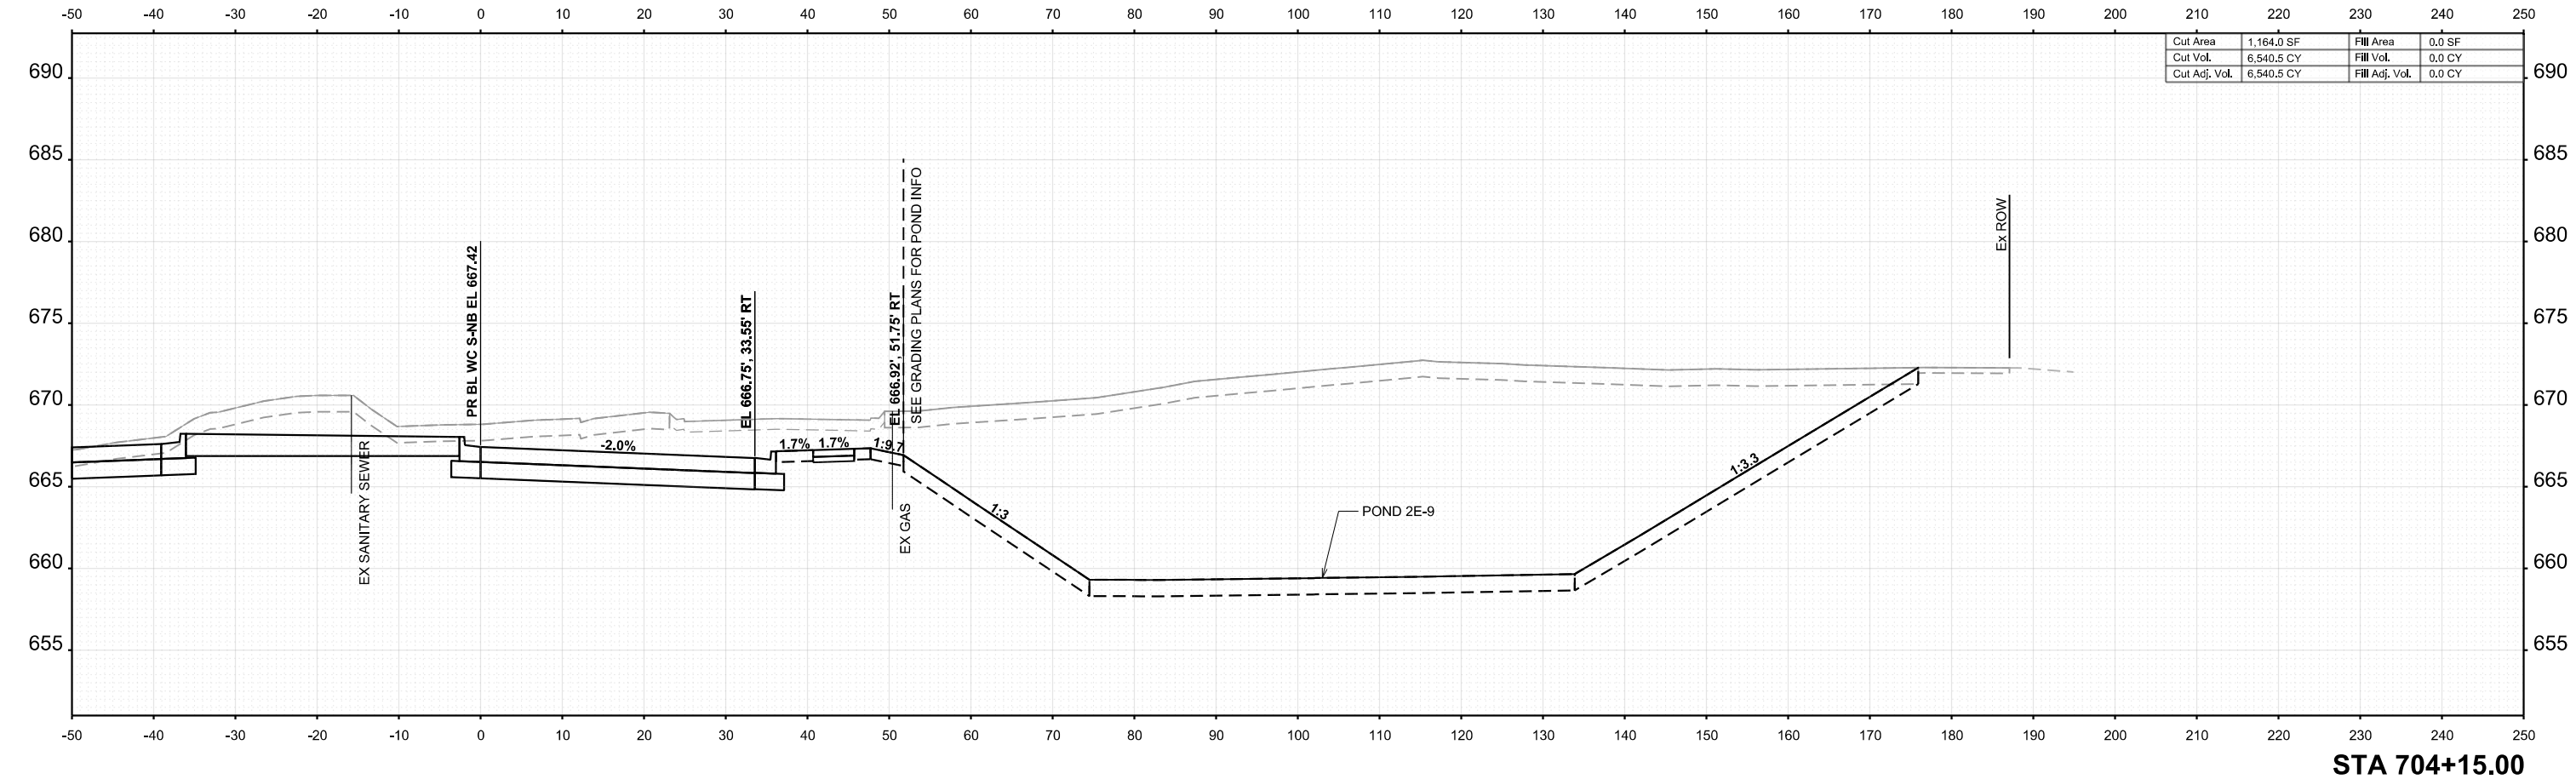

USER NAME = tblank
PLOT SCALE = \$SCALE\$
PLOT DATE = 3/25/2025

DESIGNED - A.FAULKNER
DRAWN - A.FAULKNER
CHECKED - J.MAJEWSKI
DATE - 07/04/2025

REVISED -
REVISED -
REVISED -
REVISED -



Village of Oswego, IL
100 Parkers Mill
Oswego, Illinois 60543
630-554-3618

CROSS SECTIONS
DOUGLAS RD - SOUTH NORTHBOUND



SCALE: 1"=10' SHEET 63 OF 77 SHEETS STA. 704+15.00 TO STA. 704+15.00

F.A.U RTE.	SECTION	COUNTY	TOTAL SHEETS	SHEET NO.
1577	23-00052-02-PV	KENDALL	437	423
CONTRACT NO. 87846				
ILLINOIS FED. AID PROJECT				

FINAL	SURVEYED	BY	DATE
SURVEY	PLOTTED		
NOTE BOOK	TEMPLATE		
NO.	AREAS CHECKED		

ORIGINAL	SURVEYED	BY	DATE
SURVEY	PLOTTED		
NOTE BOOK	TEMPLATE		
NO.	AREAS CHECKED		

MODEL: PRDOUG_N-NB - 751+20.00 [Sheet]
FILE NAME: c:\pword\benesch\projects\project360\182868\10585-20-SH-XS-Road.dgn

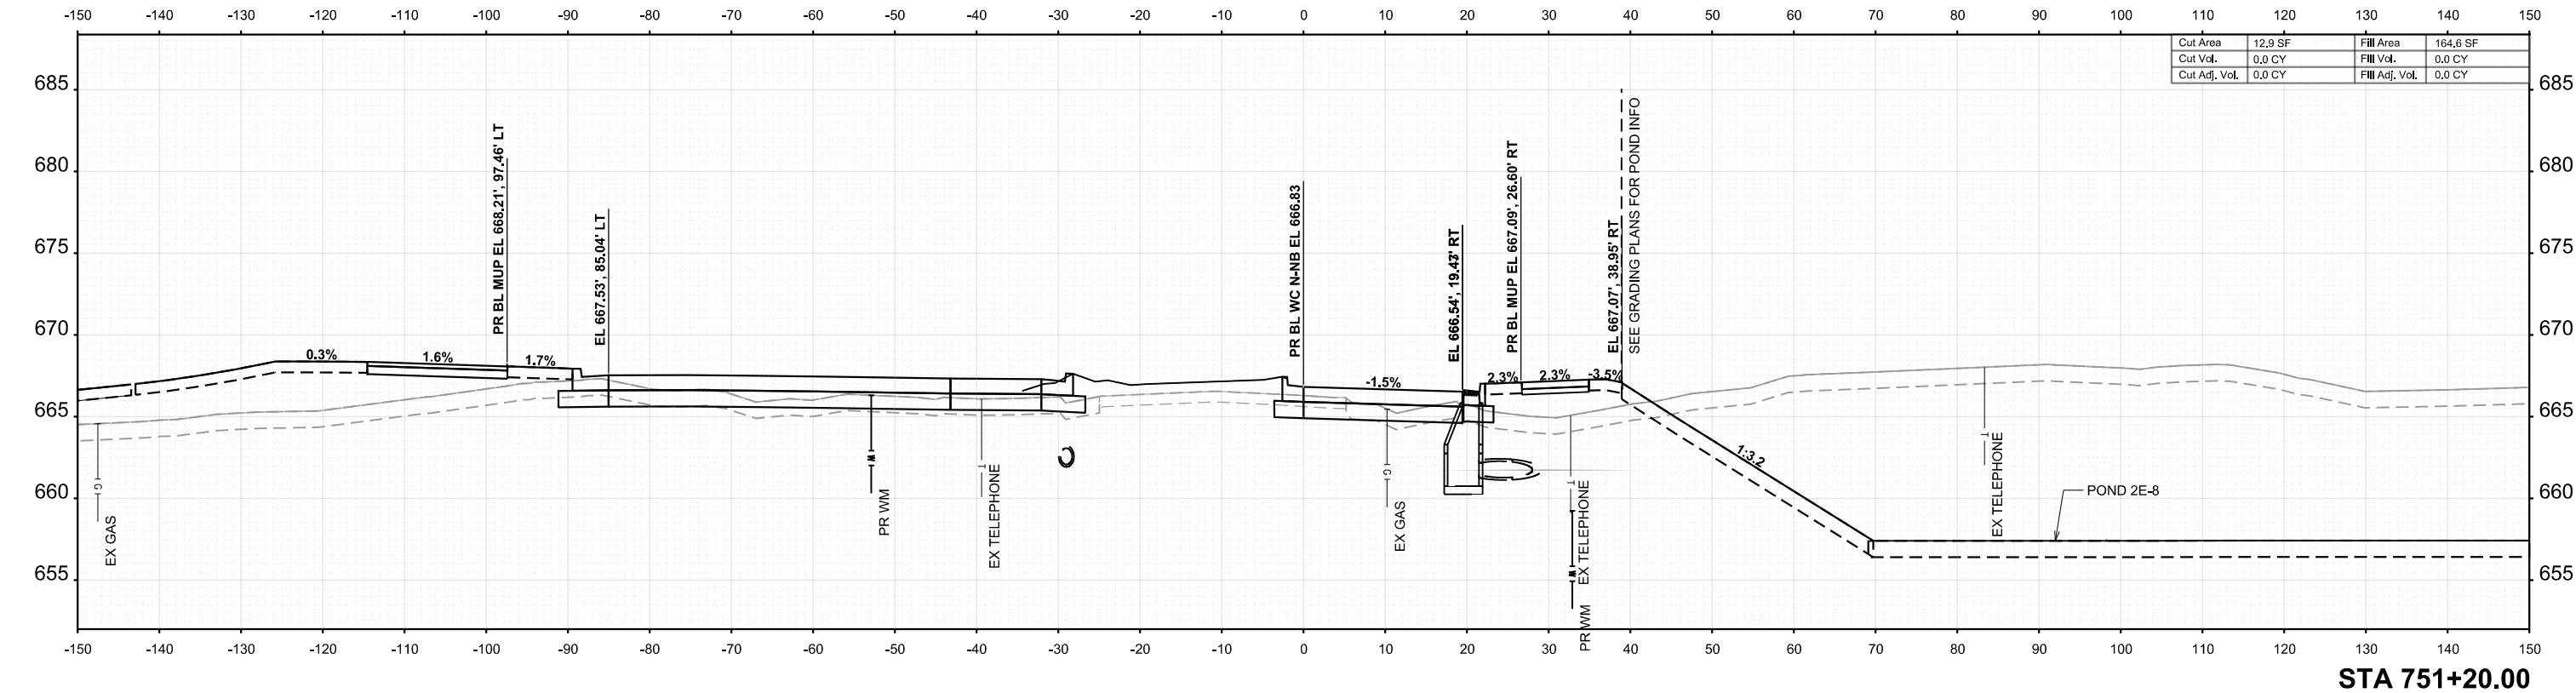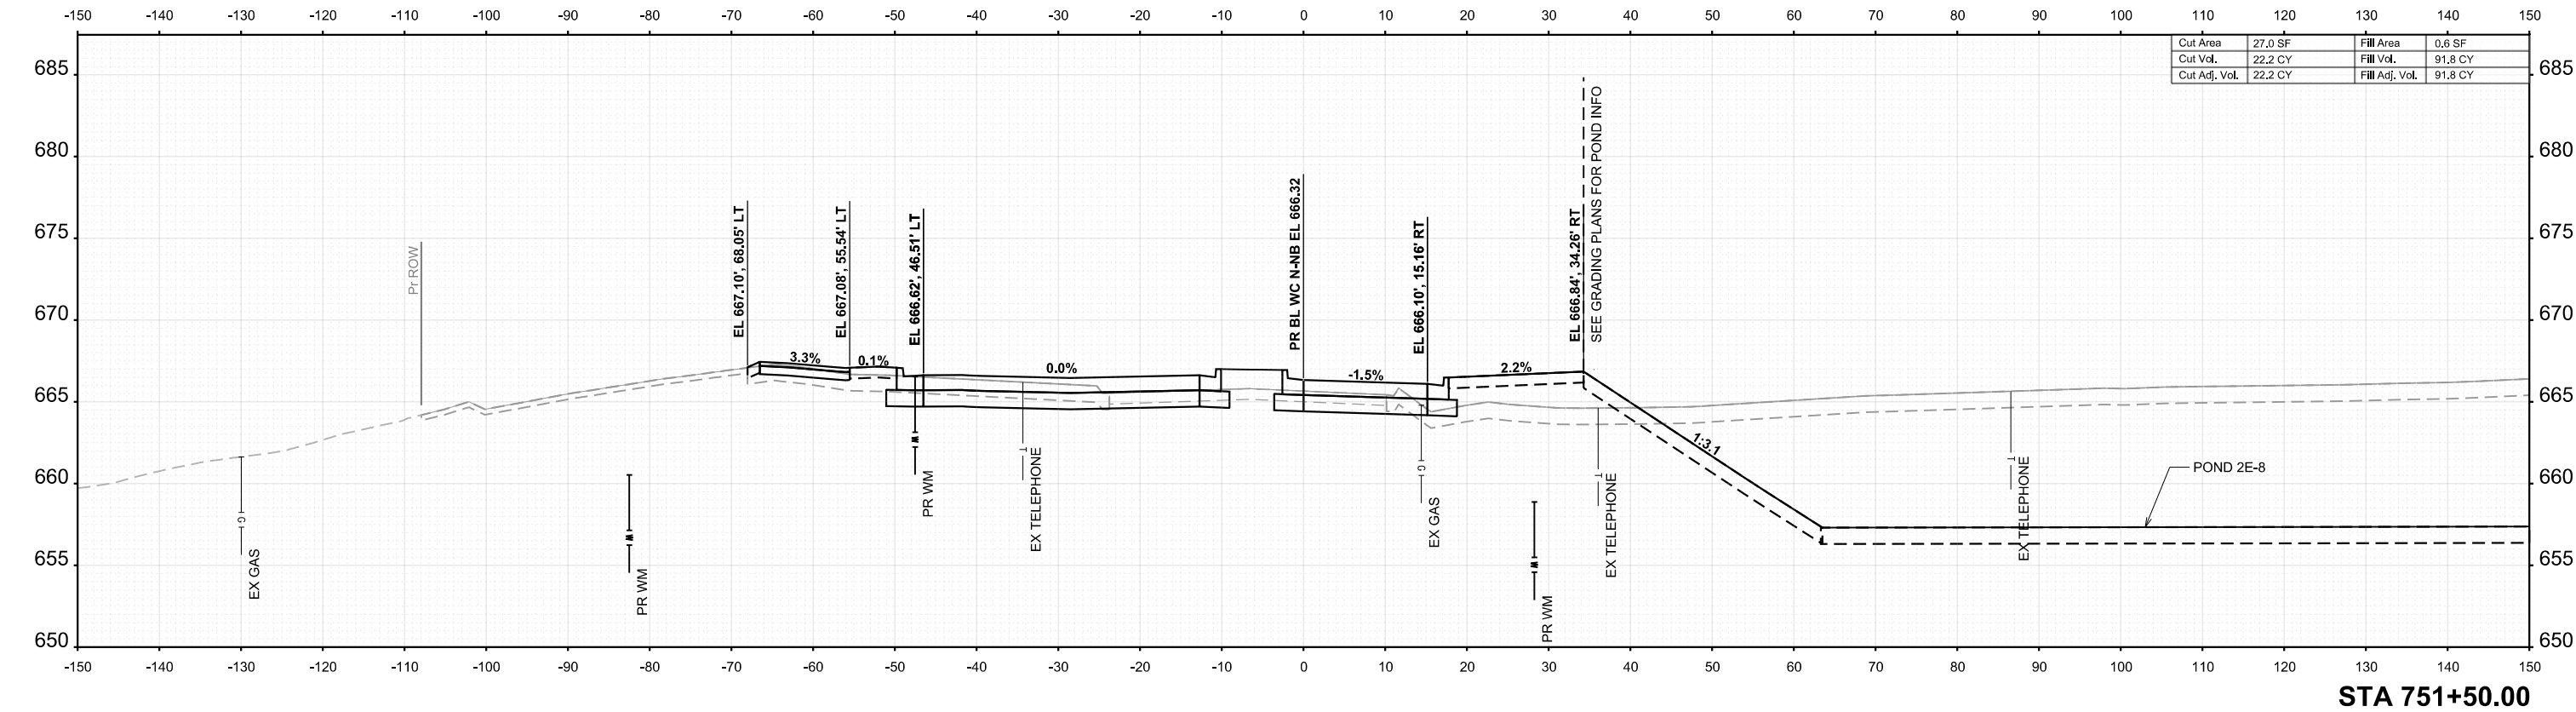

USER NAME	= scyrs	DESIGNED	- A.FAULKNER	REVISED	-
		DRAWN	- A.FAULKNER	REVISED	-
PLOT SCALE	= \$\$SCALE\$	CHECKED	- J.MAJEWSKI	REVISED	-
PLOT DATE	= 5/12/2025	DATE	- 07/04/2025	REVISED	-



Village of Oswego, IL
100 Parkers Mill
Oswego, Illinois 60543
630-554-3618

CROSS SECTIONS
DOUGLAS RD - NORTH NORTHBOUND



SCALE: 1"=10' SHEET 64 OF 77 SHEETS STA. 751+20.00 TO STA. 751+50.00

F.A.U RTE.	SECTION	COUNTY	TOTAL SHEETS	SHEET NO.
1577	23-00052-02-PV	KENDALL	437	424
CONTRACT NO. 87846				
ILLINOIS FED. AID PROJECT				

FINAL	SURVEYED	BY	DATE
SURVEY	PLOTTED		
NOTE BOOK	TEMPLATE		
NO.	AREAS CHECKED		

ORIGINAL	SURVEYED	BY	DATE
SURVEY	PLOTTED		
NOTE BOOK	TEMPLATE		
NO.	AREAS CHECKED		

MODEL: PRDOUG_N_NB - 751+50.00-1 [Sheet].dwg
FILE NAME: c:\pwworkspace\benesch\projects\1085620\SH-XS-Road.dgn

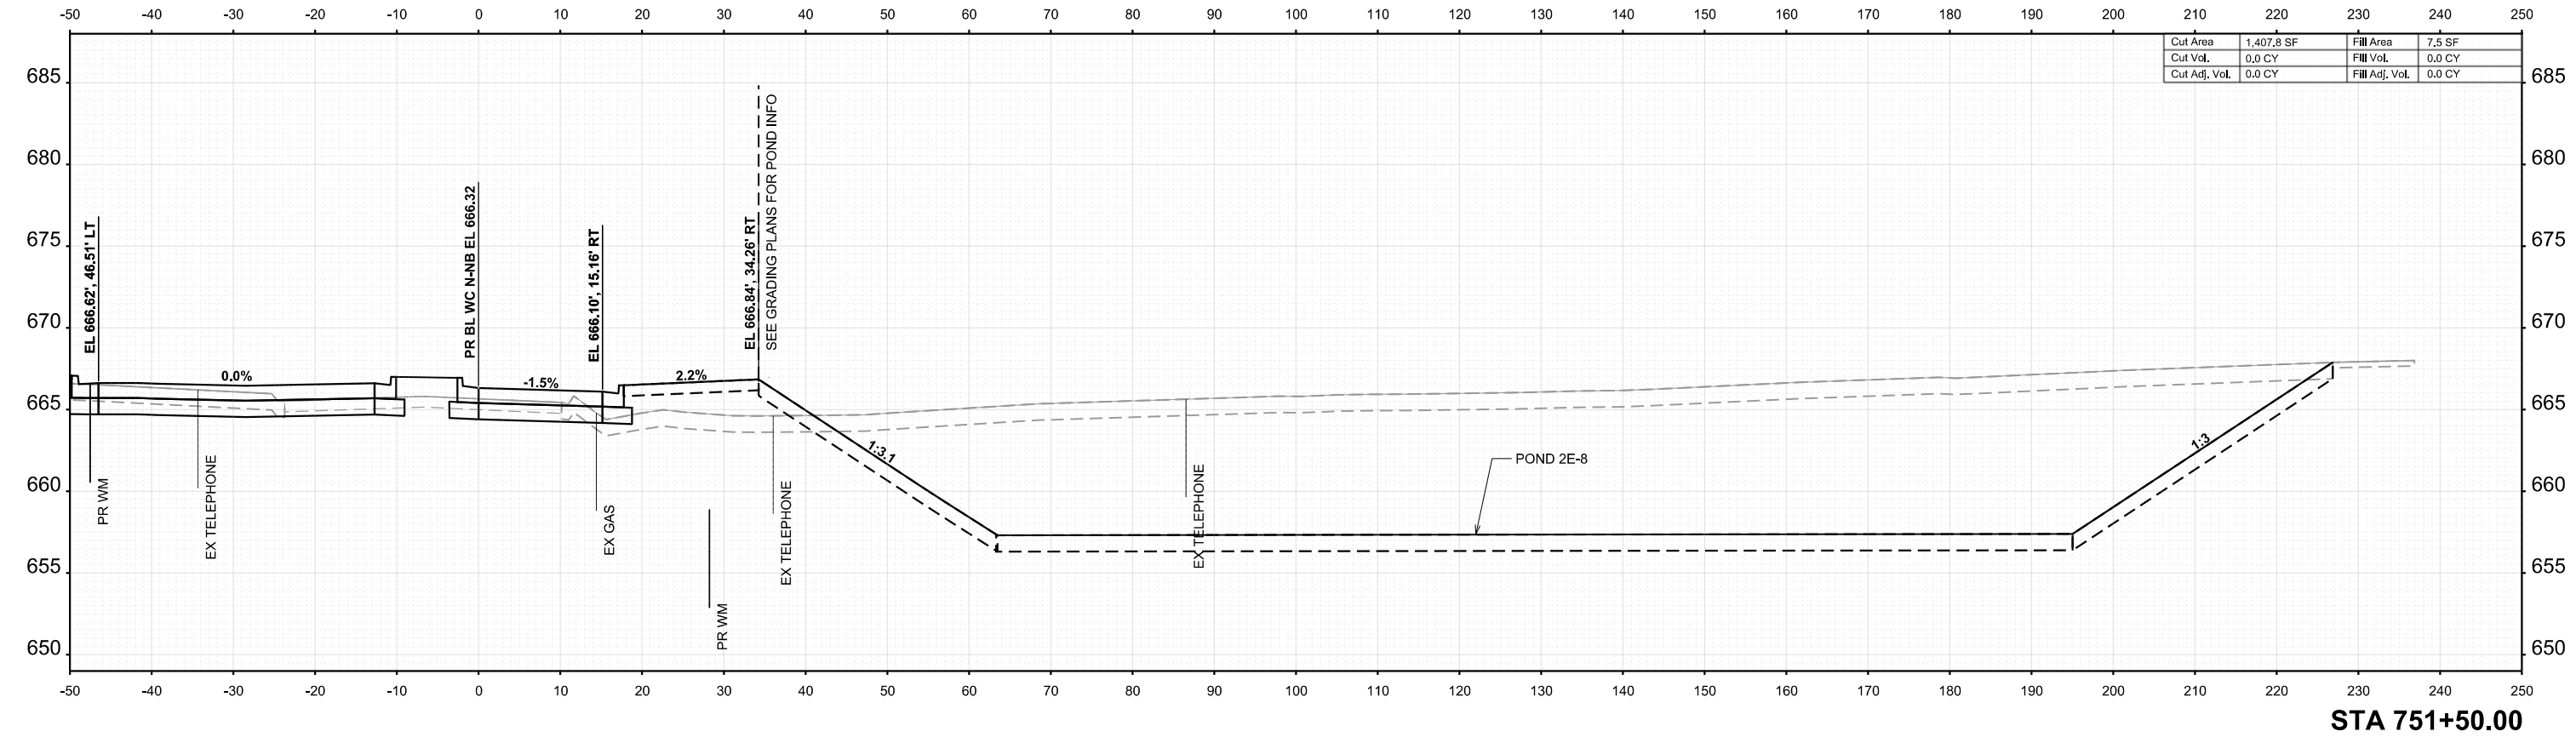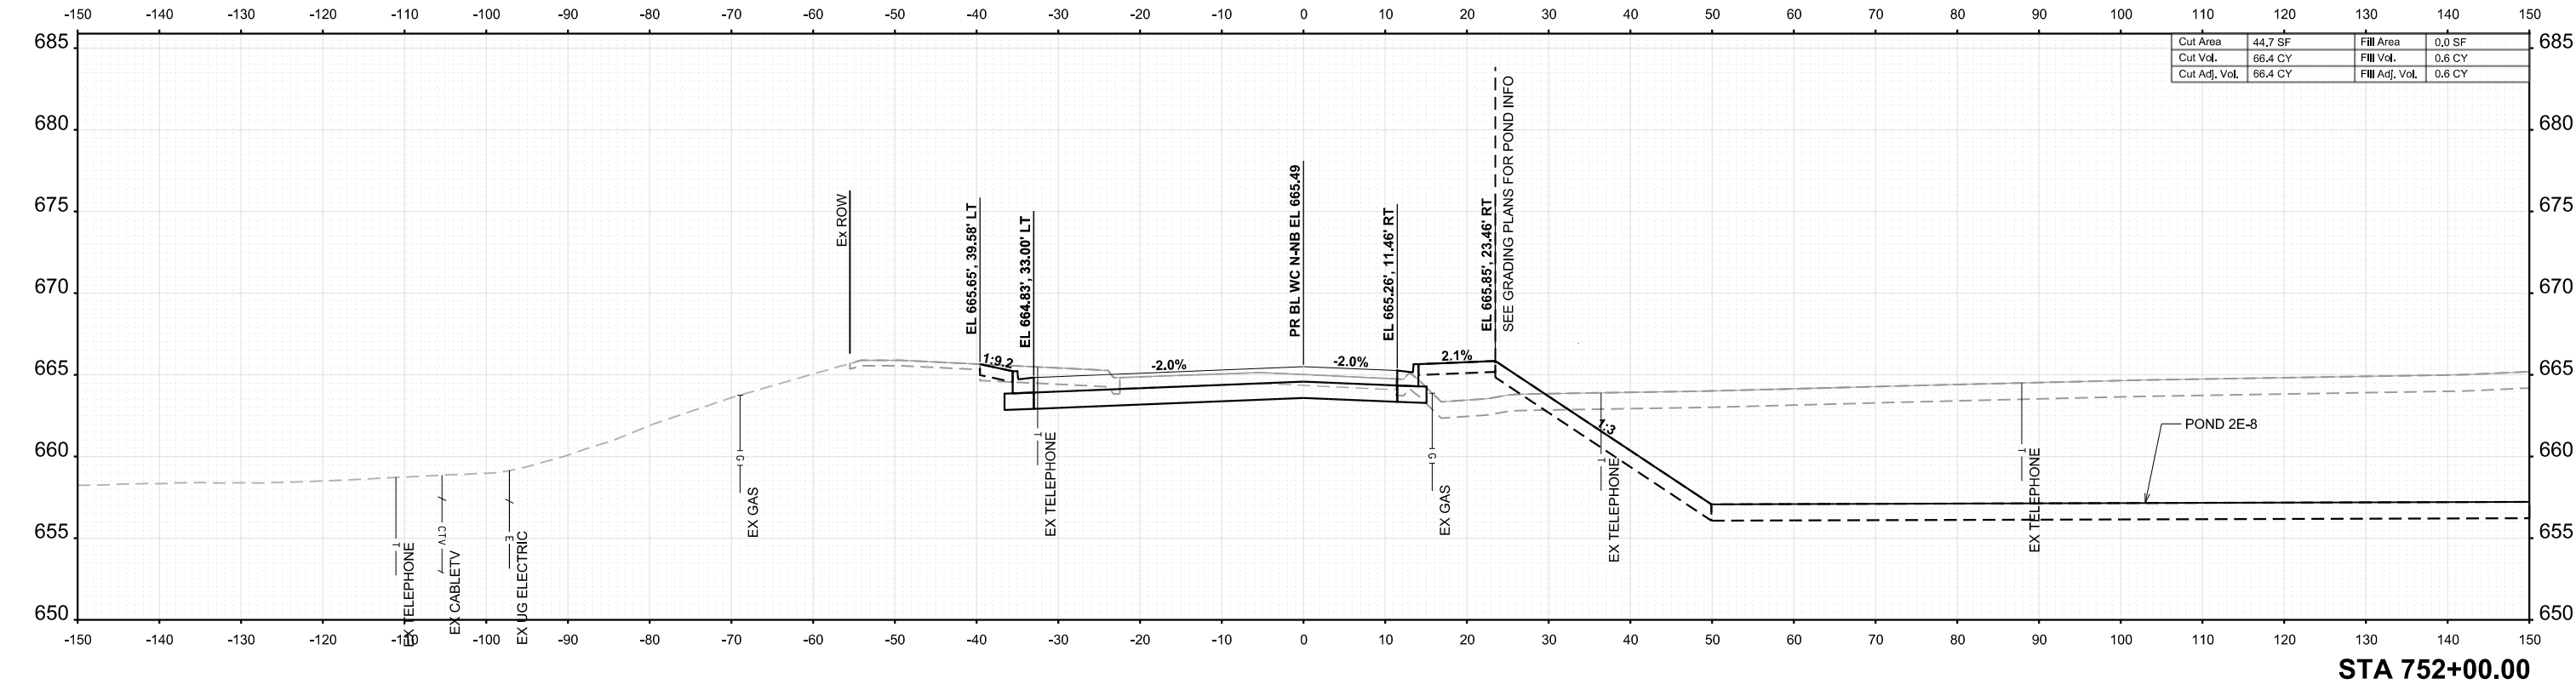

USER NAME	= tblank	DESIGNED	- A.FAULKNER	REVISED	-
DRAWN	- A.FAULKNER	REVISIONS	-	REVISIONS	-
PLOT SCALE	= \$SCALE\$	CHECKED	- J.MAJEWSKI	REVISIONS	-
PLOT DATE	= 3/25/2025	DATE	- 07/04/2025	REVISIONS	-



Village of Oswego, IL
100 Parkers Mill
Oswego, IL 60543
630-554-3618

CROSS SECTIONS
DOUGLAS RD - NORTH NORTHBOUND


SCALE: SHEET 65 OF 77 SHEETS STA. 751+50.00 TO STA. 752+00.00

F.A.U RTE.	SECTION	COUNTY	TOTAL SHEETS	SHEET NO.
1577	23-00052-02-PV	KENDALL	437	425
CONTRACT NO. 87846				
ILLINOIS FED. AID PROJECT				


FINAL	SURVEYED	BY	DATE
SURVEY	PLOTTED		
NOTE BOOK	TEMPLATE		
NO.	AREAS CHECKED		

ORIGINAL	SURVEYED	BY	DATE
SURVEY	PLOTTED		
NOTE BOOK	TEMPLATE		
NO.	AREAS CHECKED		

MODEL: PRDOUG_N-NB - 752+00.00-1 [Sheet] No.
FILE NAME: c:\pwworking\benesch\projects\project360182868\058520-SH-XS-Road.dgn

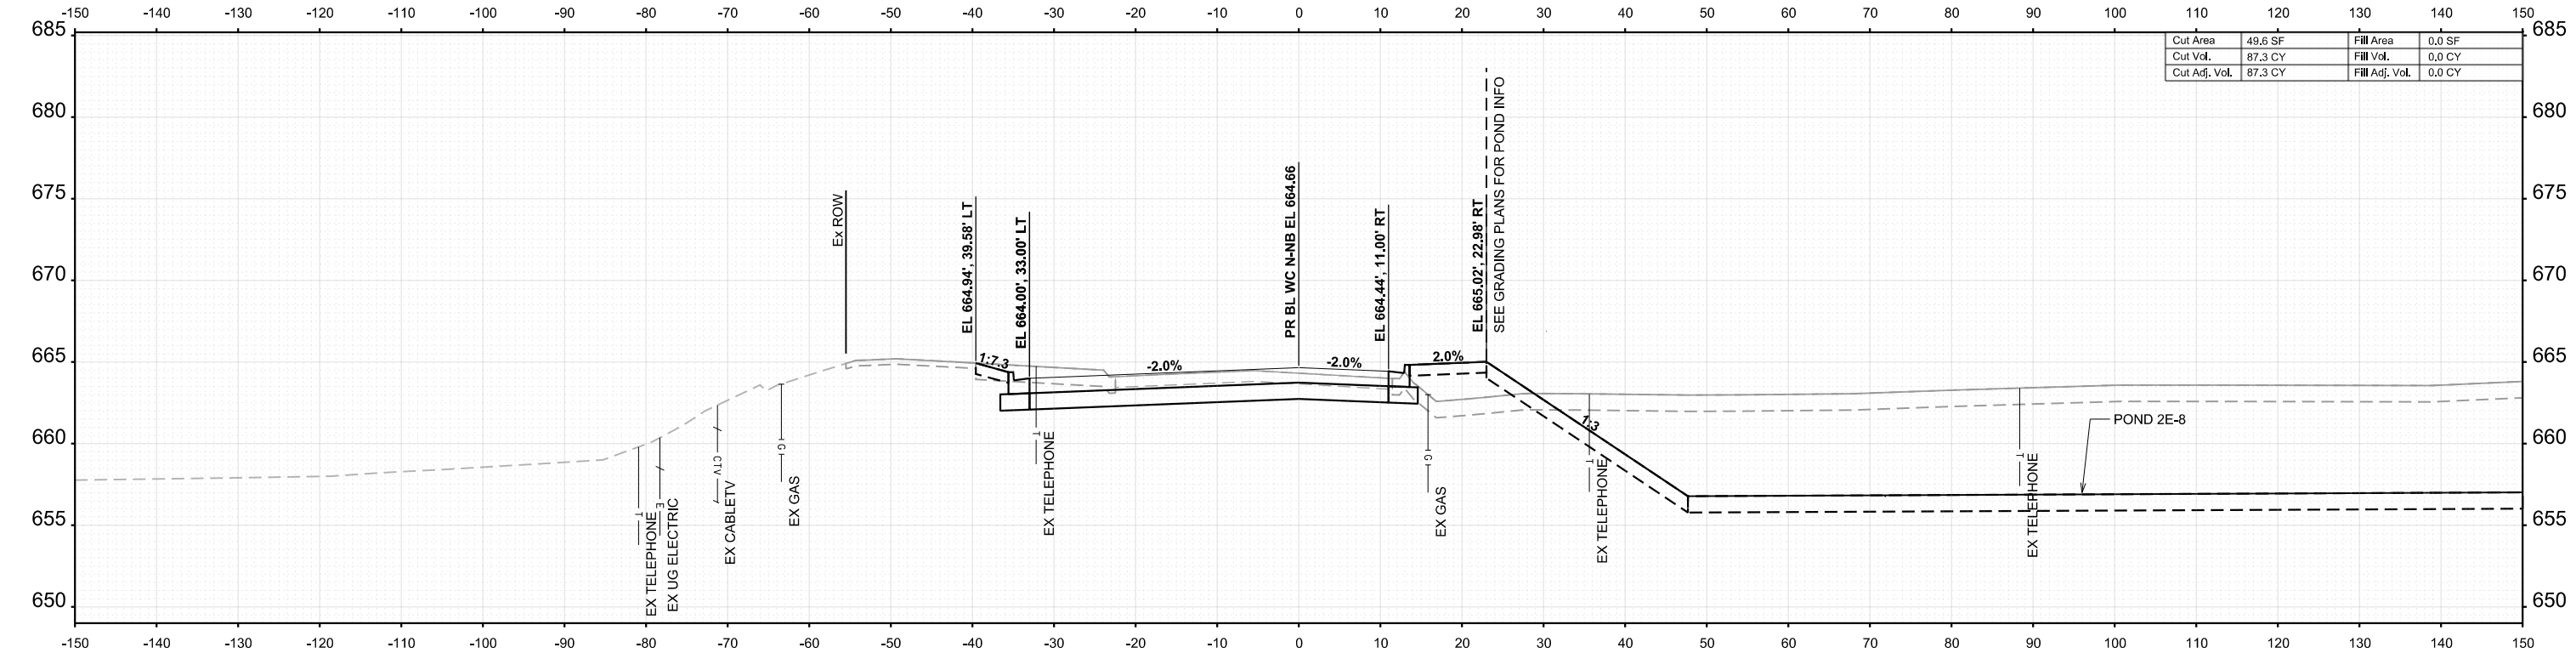

Cut Area	49.6 SF	Fill Area	0.0 SF
Cut Vol.	87.3 CY	Fill Vol.	0.0 CY
Cut Adj. Vol.	87.3 CY	Fill Adj. Vol.	0.0 CY

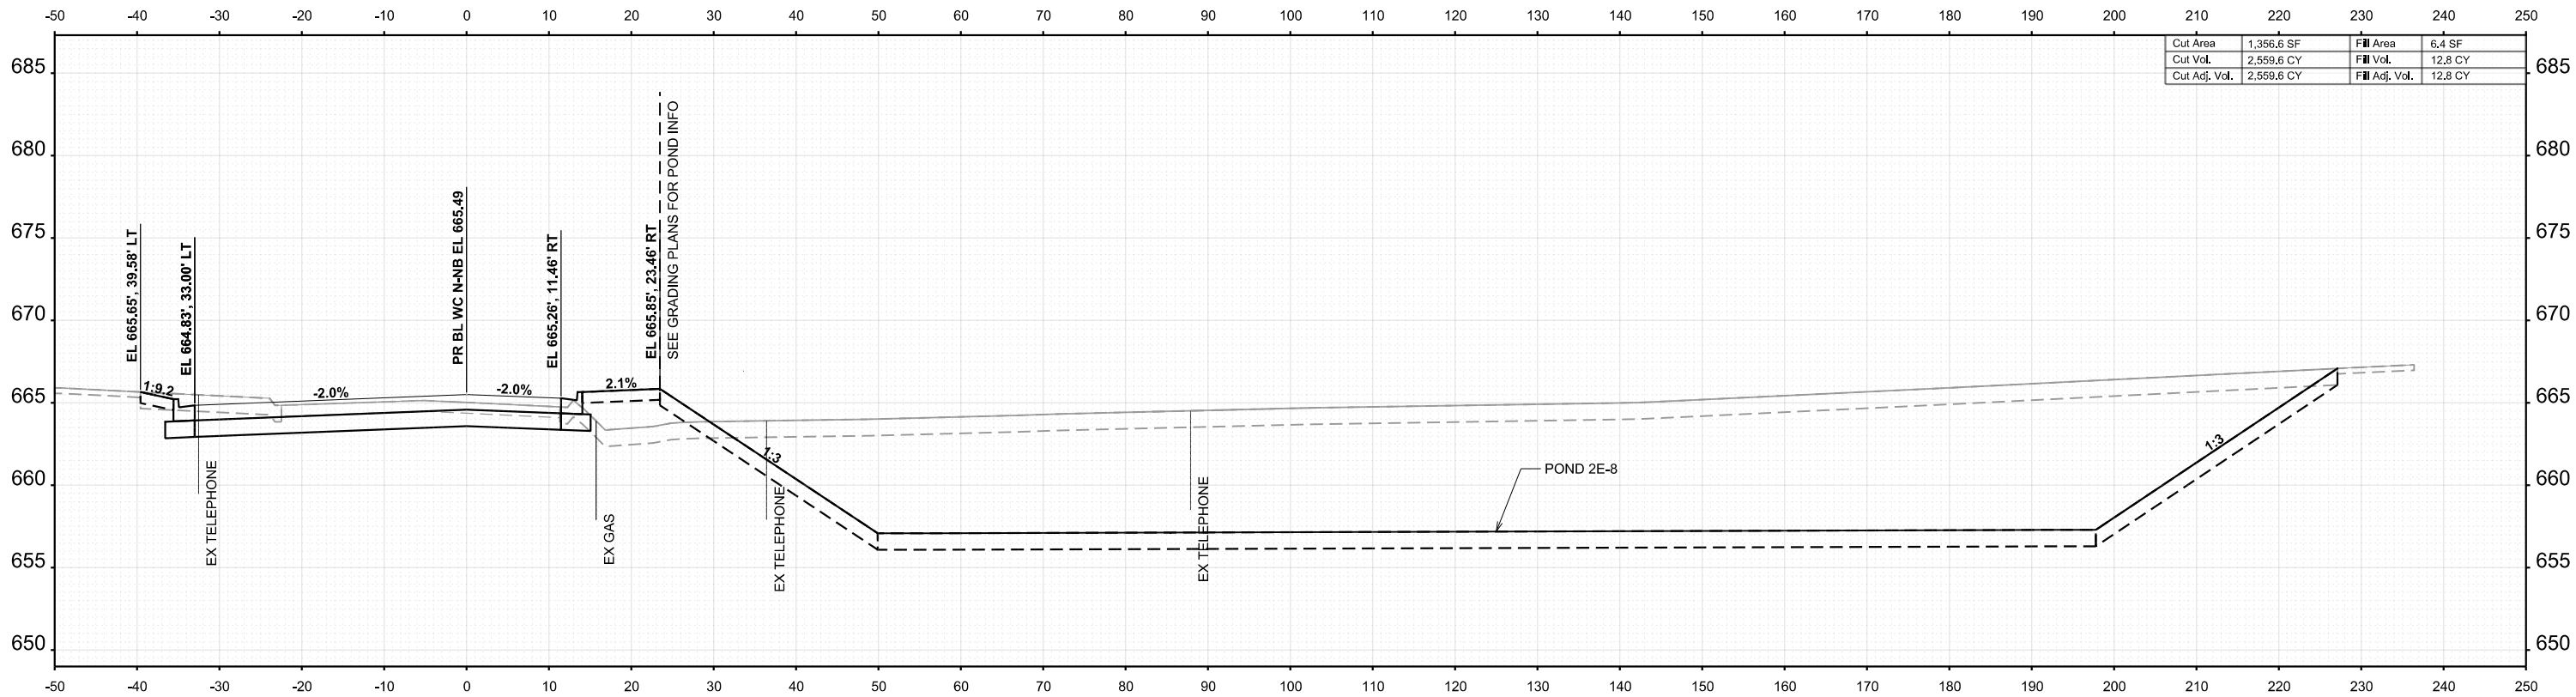

Cut Area	1,356.6 SF	Fill Area	6.4 SF
Cut Vol.	2,559.6 CY	Fill Vol.	12.8 CY
Cut Adj. Vol.	2,559.6 CY	Fill Adj. Vol.	12.8 CY



USER NAME = tblank
PLOT SCALE = \$SCALE\$
PLOT DATE = 3/25/2025

DESIGNED - A.FAULKNER
DRAWN - A.FAULKNER
CHECKED - J.MAJEWSKI
DATE - 07/04/2025

REVISED -
REVISED -
REVISED -
REVISED -



Village of Oswego, IL
100 Parkers Mill
Oswego, Illinois 60543
630-554-3618

CROSS SECTIONS
DOUGLAS RD - NORTH NORTHBOUND



SCALE: SHEET 66 OF 77 SHEETS STA. 752+00.00 TO STA. 752+50.00

F.A.U RTE.	SECTION	COUNTY	TOTAL SHEETS	SHEET NO.
1577	23-00052-02-PV	KENDALL	437	426
CONTRACT NO. 87846				
ILLINOIS FED. AID PROJECT				

FINAL	SURVEYED	BY	DATE
SURVEY	PLOTTED		
NOTE BOOK	TEMPLATE		
NO.	AREAS CHECKED		

ORIGINAL	SURVEYED	BY	DATE
SURVEY	PLOTTED		
NOTE BOOK	TEMPLATE		
NO.	AREAS CHECKED		

MODEL: PRDOUG_N_NB - 752+50.00-1 [Sheet] No.
FILE NAME: c:\pwworking\benesch\projects\101828981\058520-5th-XS-Road.dgn

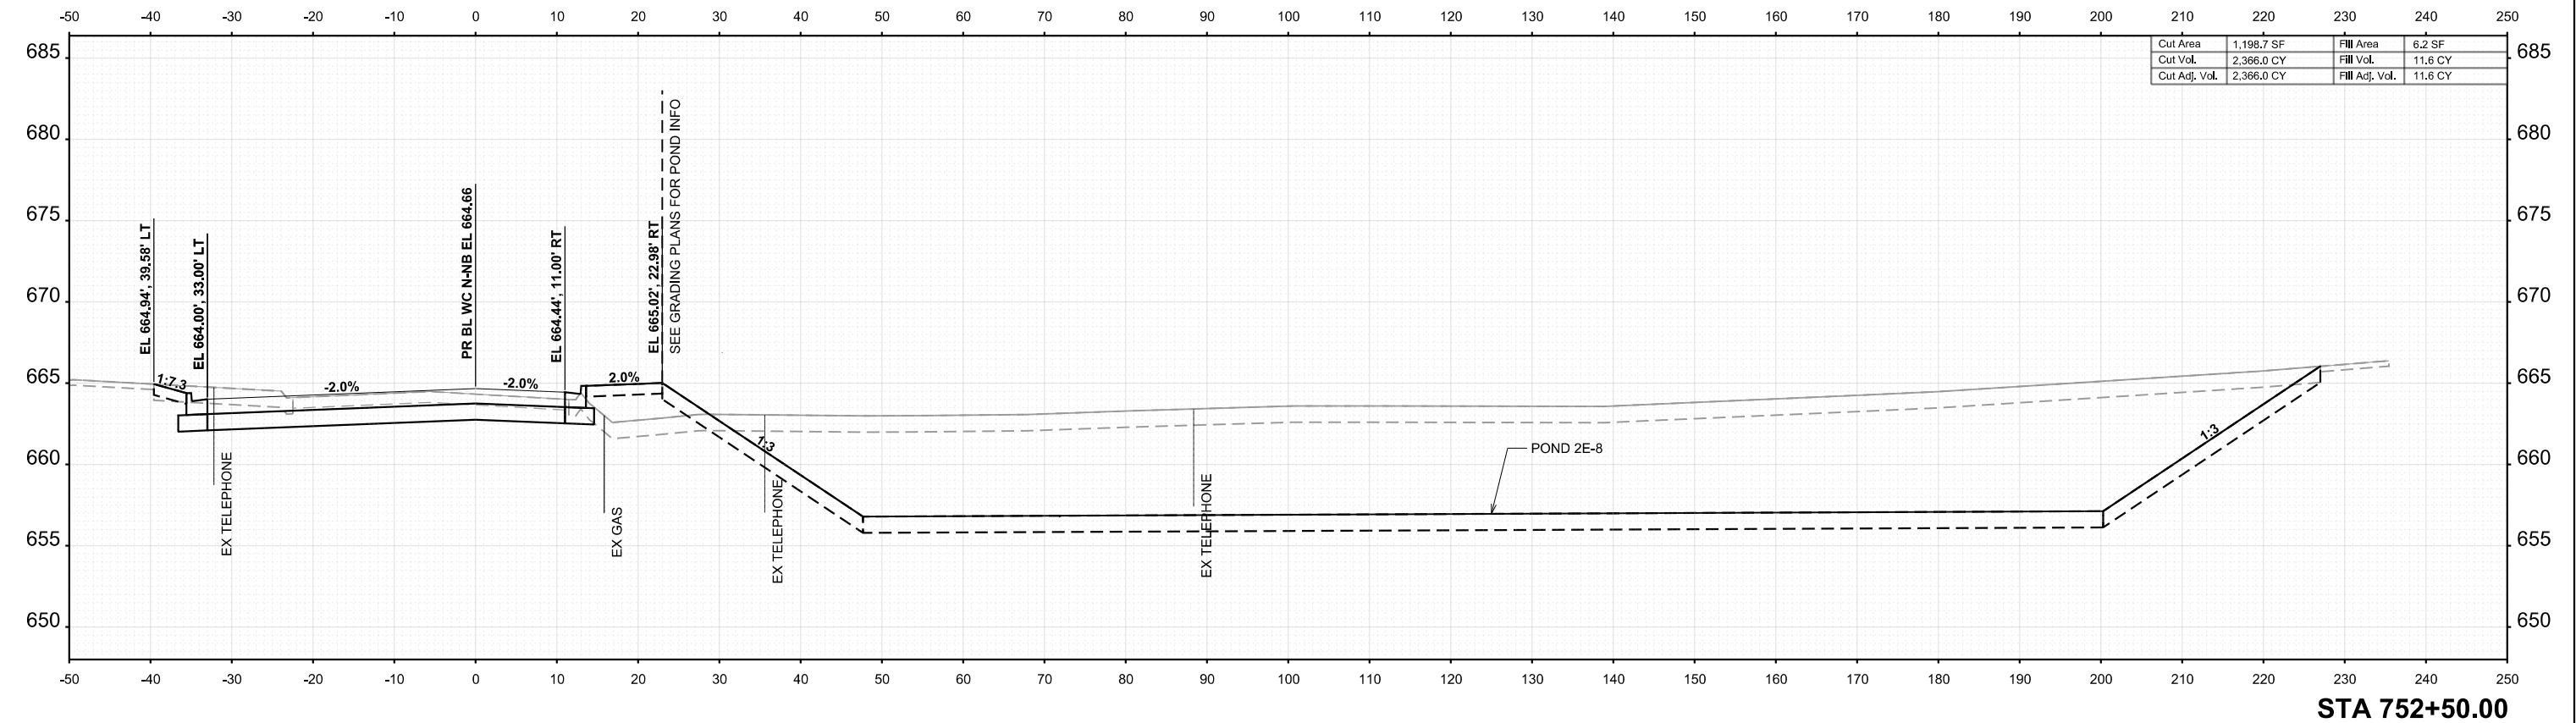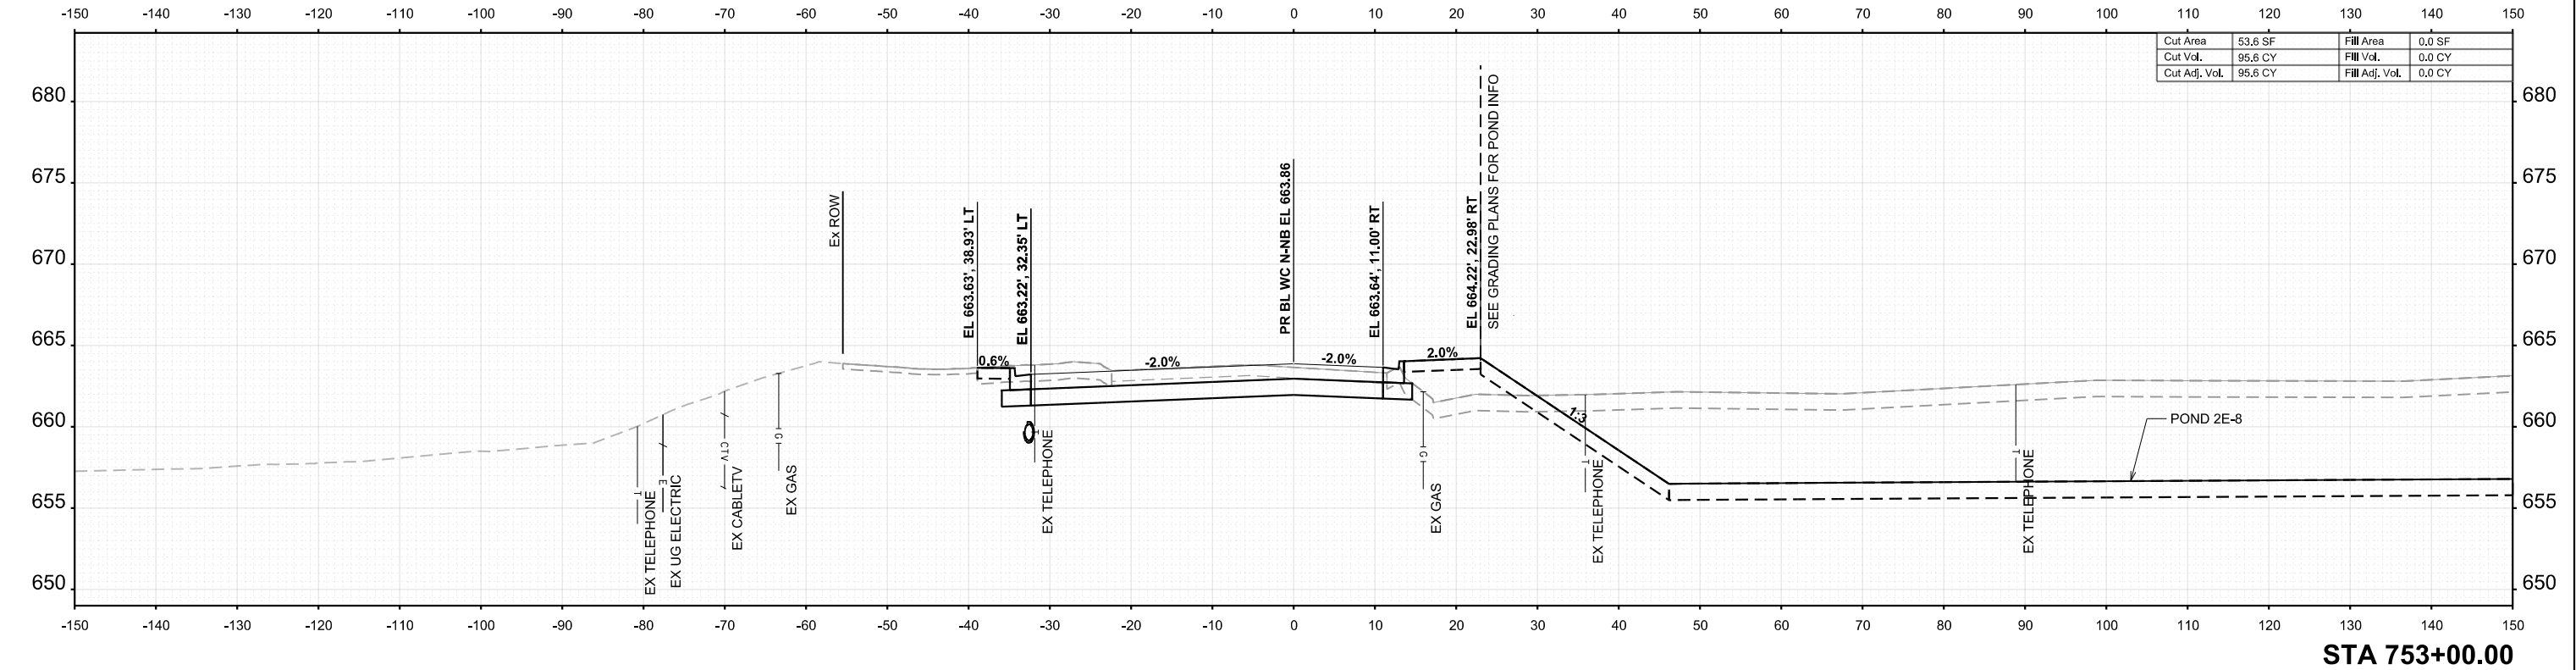

USER NAME	= tblank
PLOT SCALE	= \$\$SCALE\$
PLOT DATE	= 3/25/2025

DESIGNED	- A.FAULKNER
DRAWN	- A.FAULKNER
CHECKED	- J.MAJEWSKI
DATE	- 07/04/2025

REVISED	-
REVISED	-
REVISED	-
REVISED	-



Village of Oswego, IL
100 Parkers Mill
Oswego, IL 60543
630-554-3618

CROSS SECTIONS
DOUGLAS RD - NORTH NORTHBOUND



SCALE: SHEET 67 OF 77 SHEETS STA. 752+50.00 TO STA. 753+00.00

F.A.U RTE.	SECTION	COUNTY	TOTAL SHEETS	SHEET NO.
1577	23-00052-02-PV	KENDALL	437	427
CONTRACT NO. 87846				
ILLINOIS FED. AID PROJECT				

FINAL	SURVEYED	BY	DATE
SURVEY	PLOTTED		
NOTE BOOK	TEMPLATE		
NO.	AREAS CHECKED		

ORIGINAL	SURVEYED	BY	DATE
SURVEY	PLOTTED		
NOTE BOOK	TEMPLATE		
NO.	AREAS CHECKED		

MODEL: PRDOUG_N_NB - 753+00.00-1 [Sheet] No.
FILE NAME: c:\pwworkspace\projects\project360182868\1058520\SH-XS-Road.dgn

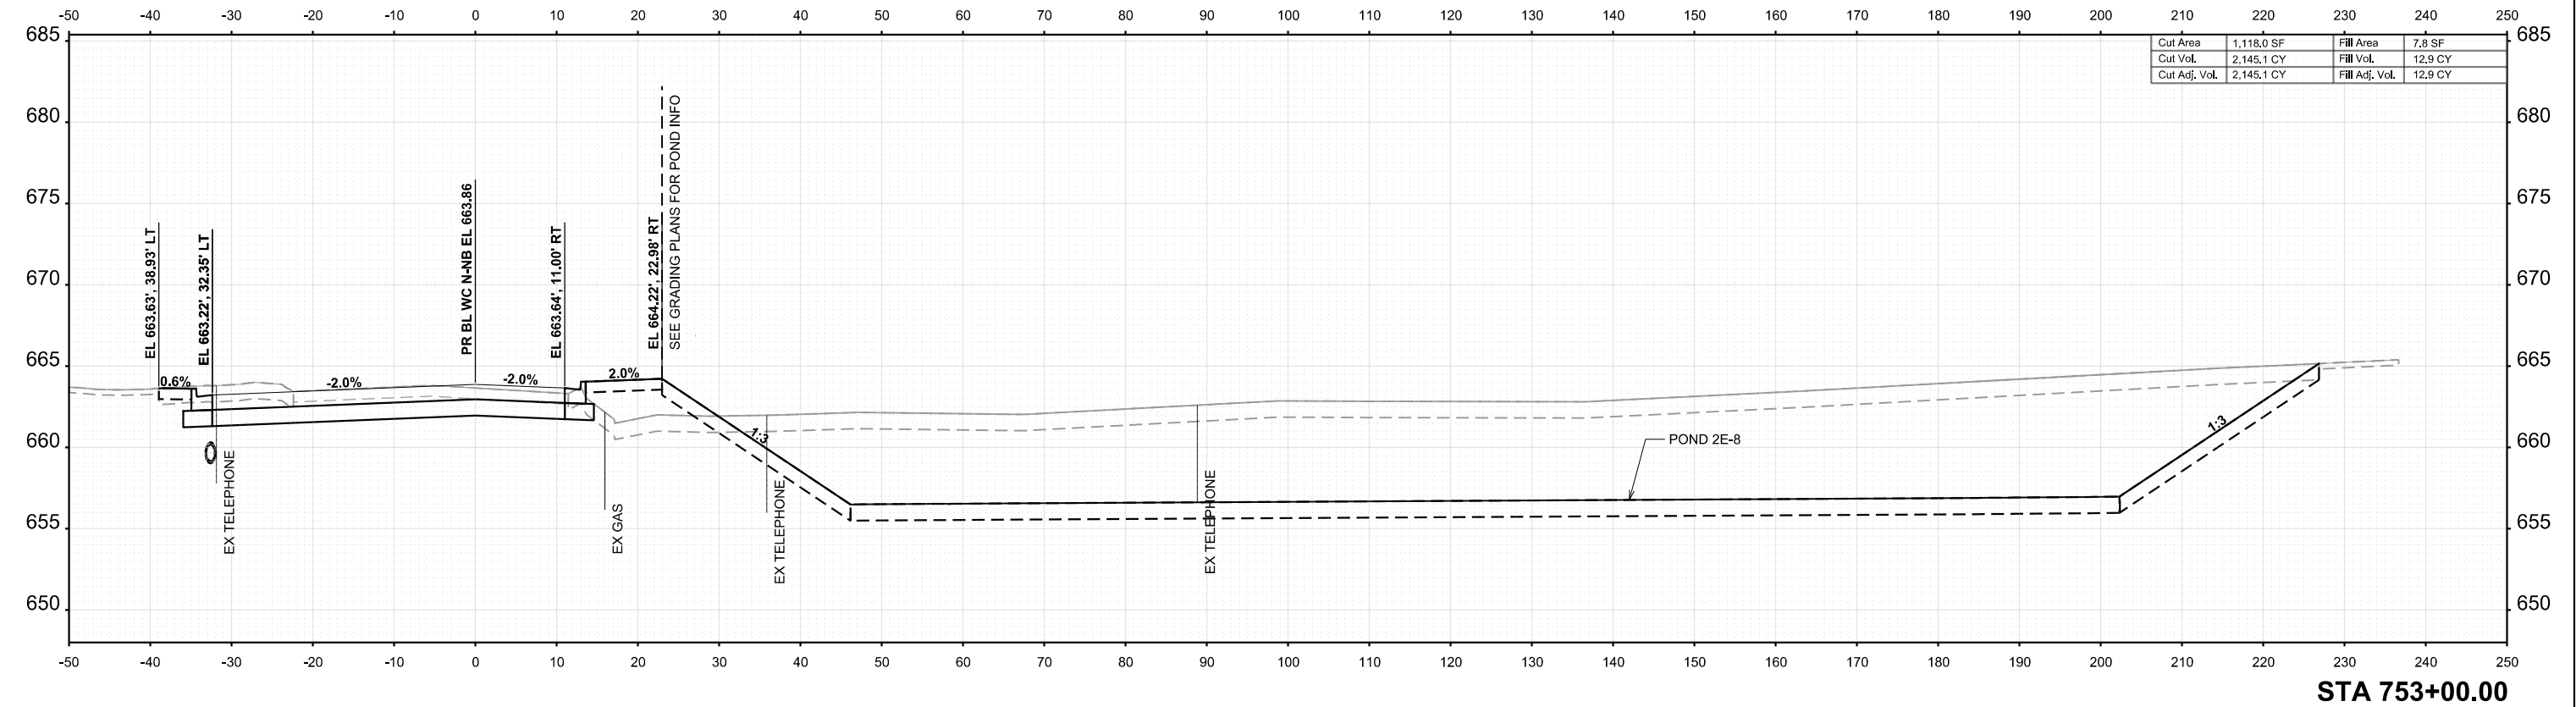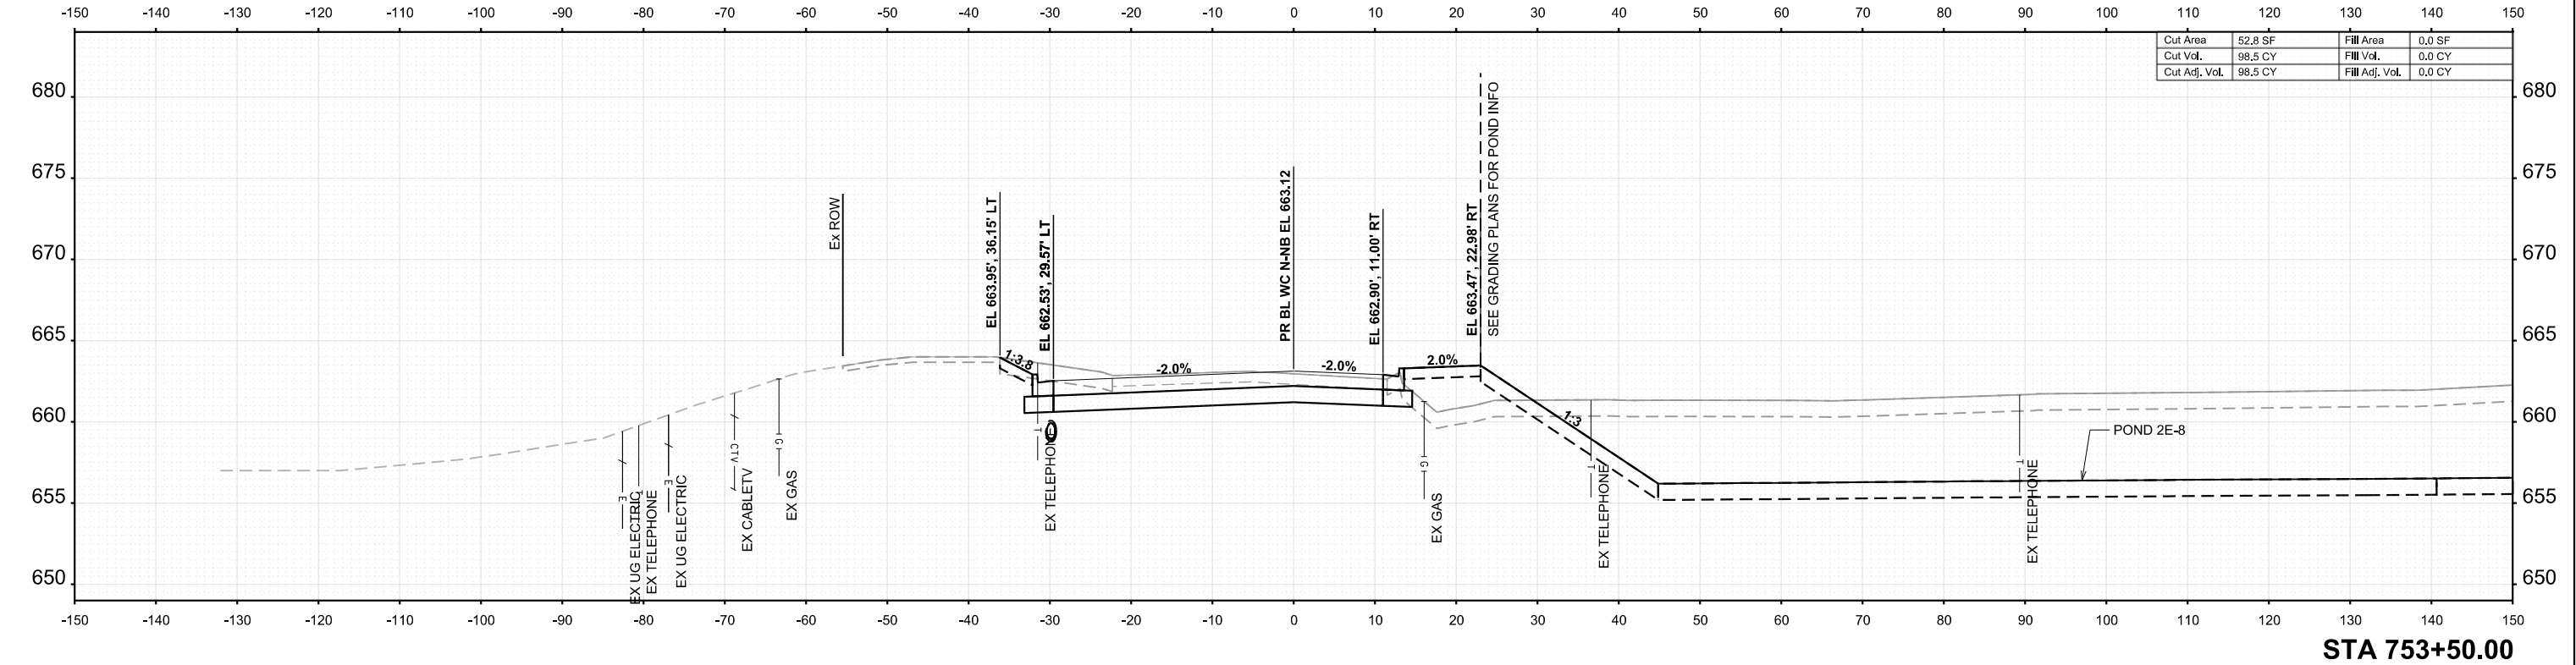

USER NAME	= tblank	DESIGNED	- A.FAULKNER	REVISED	-
DRAWN	- A.FAULKNER	REVISION	-	REVISION	-
PLOT SCALE	= \$SCALE\$	CHECKED	- J.MAJEWSKI	REVISION	-
PLOT DATE	= 3/25/2025	DATE	- 07/04/2025	REVISION	-



Village of Oswego, IL
100 Parkers Mill
Oswego, Illinois 60543
630-554-3818

CROSS SECTIONS
DOUGLAS RD - NORTH NORTHBOUND



SCALE: SHEET 68 OF 77 SHEETS STA. 753+00.00 TO STA. 753+50.00

F.A.U. RTE.	SECTION	COUNTY	TOTAL SHEETS	SHEET NO.
1577	23-00052-02-PV	KENDALL	437	428
CONTRACT NO. 87846				
ILLINOIS FED. AID PROJECT				

FINAL	SURVEYED	BY	DATE
SURVEY	PLOTTED		
NOTE BOOK	TEMPLATE		
NO	AREAS CHECKED		

ORIGINAL	SURVEYED	BY	DATE
SURVEY	PLOTTED		
NOTE BOOK	TEMPLATE		
NO	AREAS CHECKED		

MODEL: PRDOUG_N-NB - 753+50.00-1 [Sheet].dwg
FILE NAME: c:\pwworking\benesch\projects\10182898\10585-20-STA-XS-Road.dgn

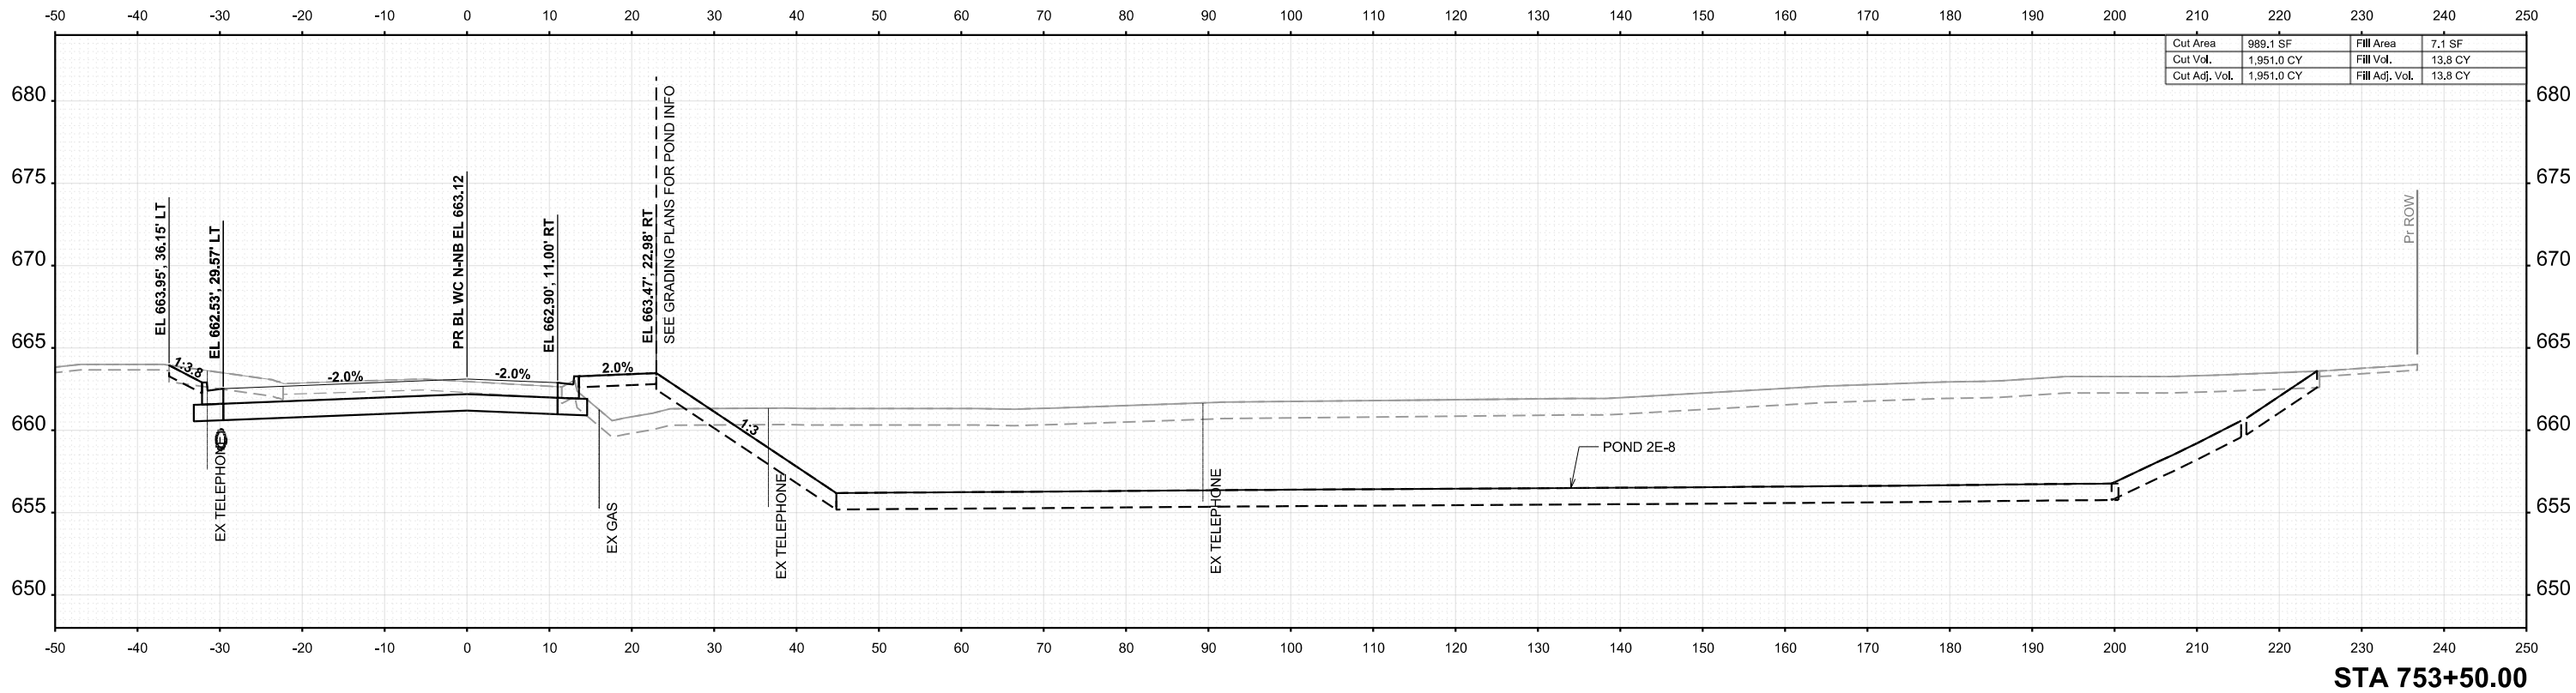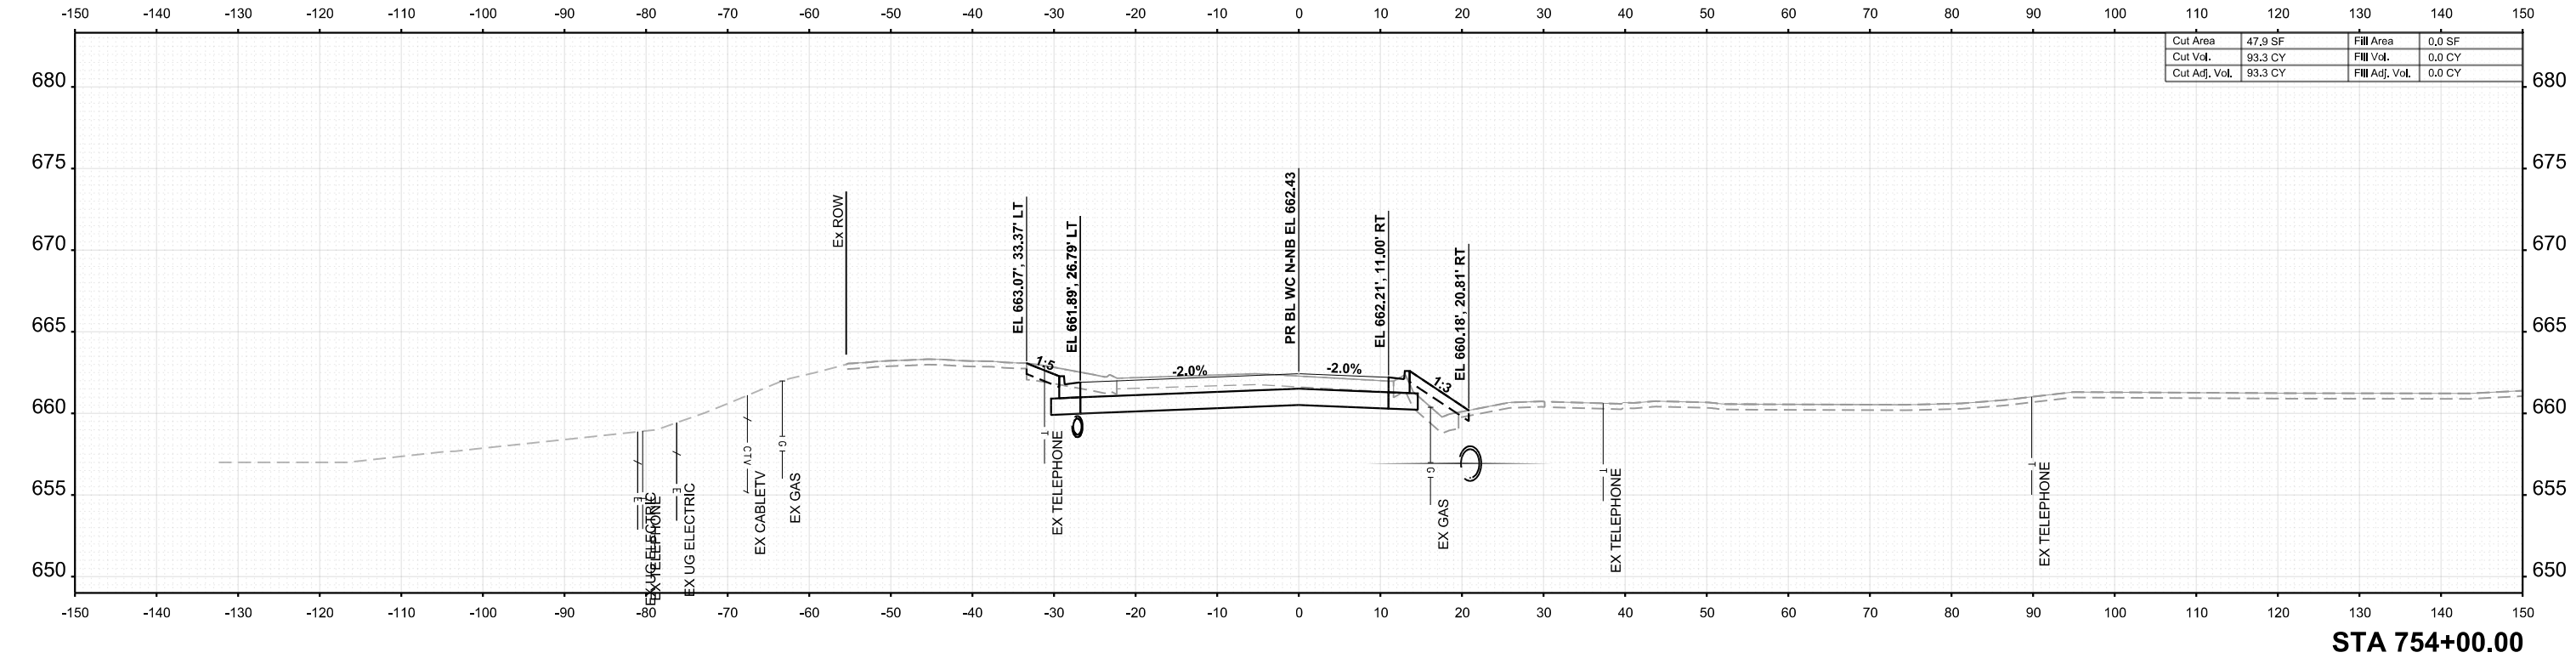

USER NAME = tblank	DESIGNED - A.FAULKNER	REVISED -
	DRAWN - A.FAULKNER	REVISED -
PLOT SCALE = \$SCALE\$	CHECKED - J.MAJEWSKI	REVISED -
PLOT DATE = 3/25/2025	DATE - 07/04/2025	REVISED -



Village of Oswego, IL
100 Parkers Mill
Oswego, Illinois 60543
630-554-3618


CROSS SECTIONS
DOUGLAS RD - NORTH NORTHBOUND

SCALE: SHEET 69 OF 77 SHEETS STA. 753+50.00 TO STA. 754+00.00

F.A.U RTE.	SECTION	COUNTY	TOTAL SHEETS	SHEET NO.
1577	23-00052-02-PV	KENDALL	437	429
CONTRACT NO. 87846				
ILLINOIS FED. AID PROJECT				

ORIGINAL SURVEY	SURVEYED _____	BY _____	DATE _____
	PLOTTED _____		
NOTE BOOK	TEMPLATE _____		
	AREAS _____		
NO. _____	AREAS CHECKED _____		

MODEL: PRDOUG_N_NB - 754+50.00 [Sheet]


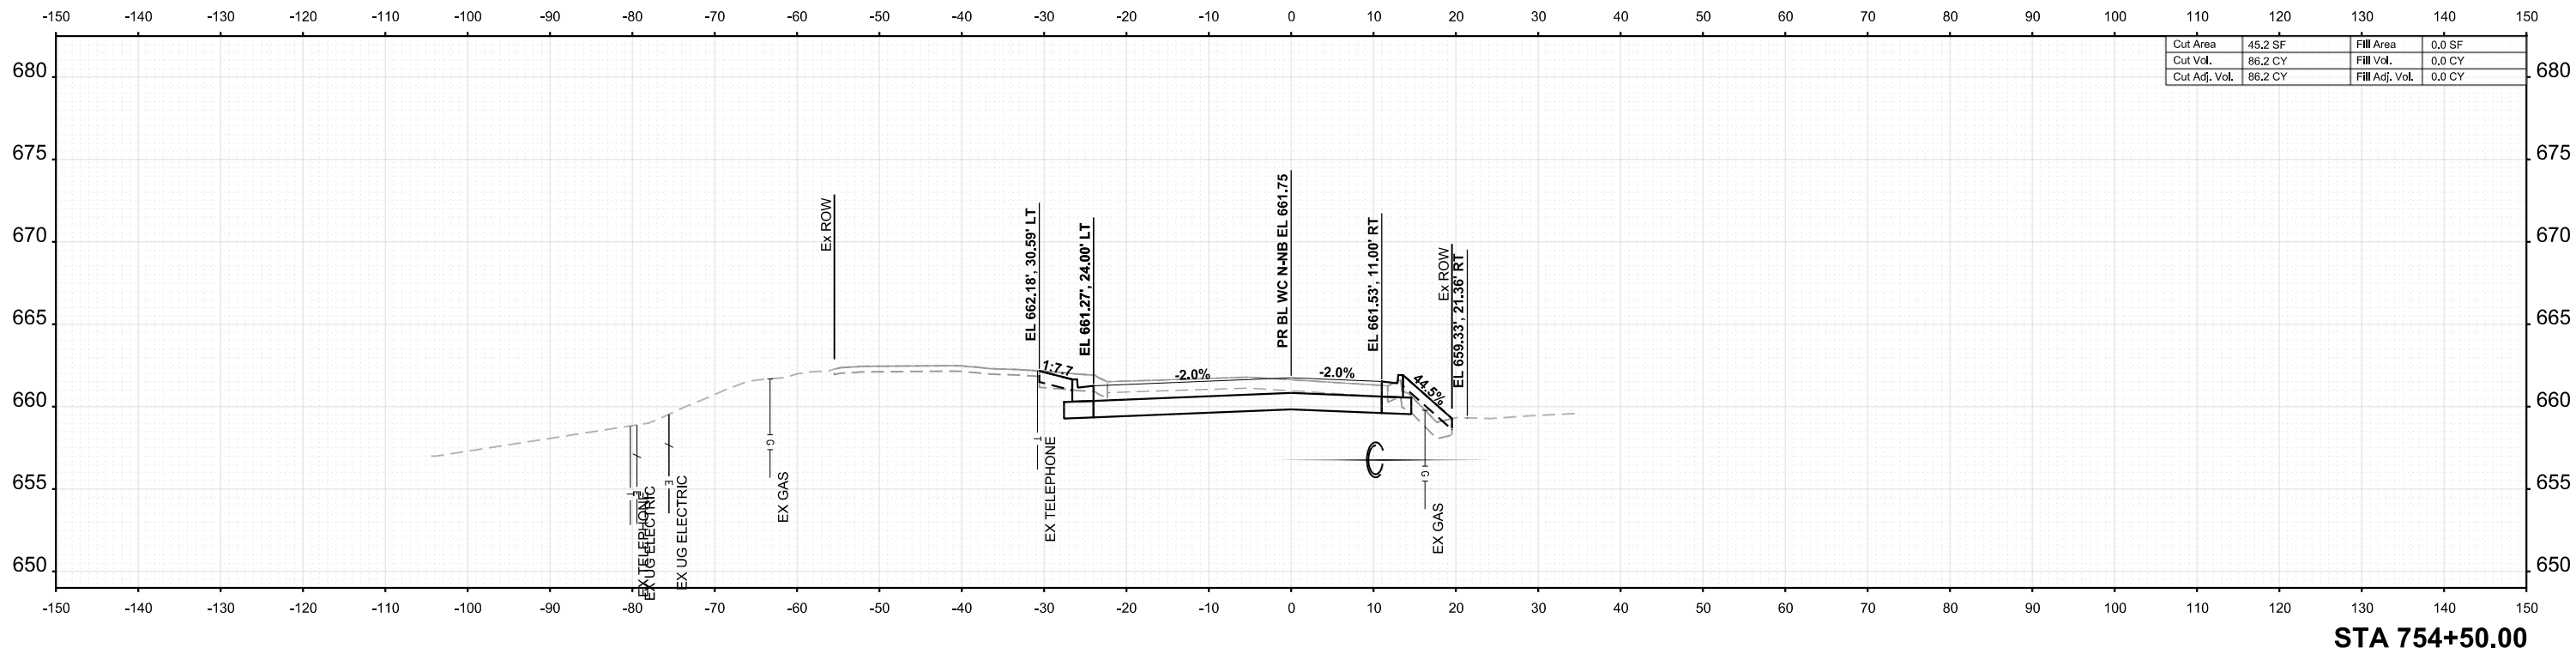


F.A.U RTE.	SECTION	COUNTY	TOTAL SHEETS	SHEET NO.
1577	23-00052-02-PV	KENDALL	437	430
		CONTRACT NO. 87846		
ILLINOIS		FED. AID PROJECT		

FINAL SURVEY	NO.	SURVEYED PLOTTED TEMPLATE AREAS CHECKED	BY	DATE

ORIGINAL SURVEY	NOTE BOOK	SURVEYED PLOTTED TEMPLATE AREAS CHECKED	BY	DATE

MODEL: Path Construction Only - 1094+50.00 [Sheet]
FILE NAME: c:\pwork\albert\benesch\projects\1094+50.00\1094+50.00-P-PathConstructionOnly.dgn

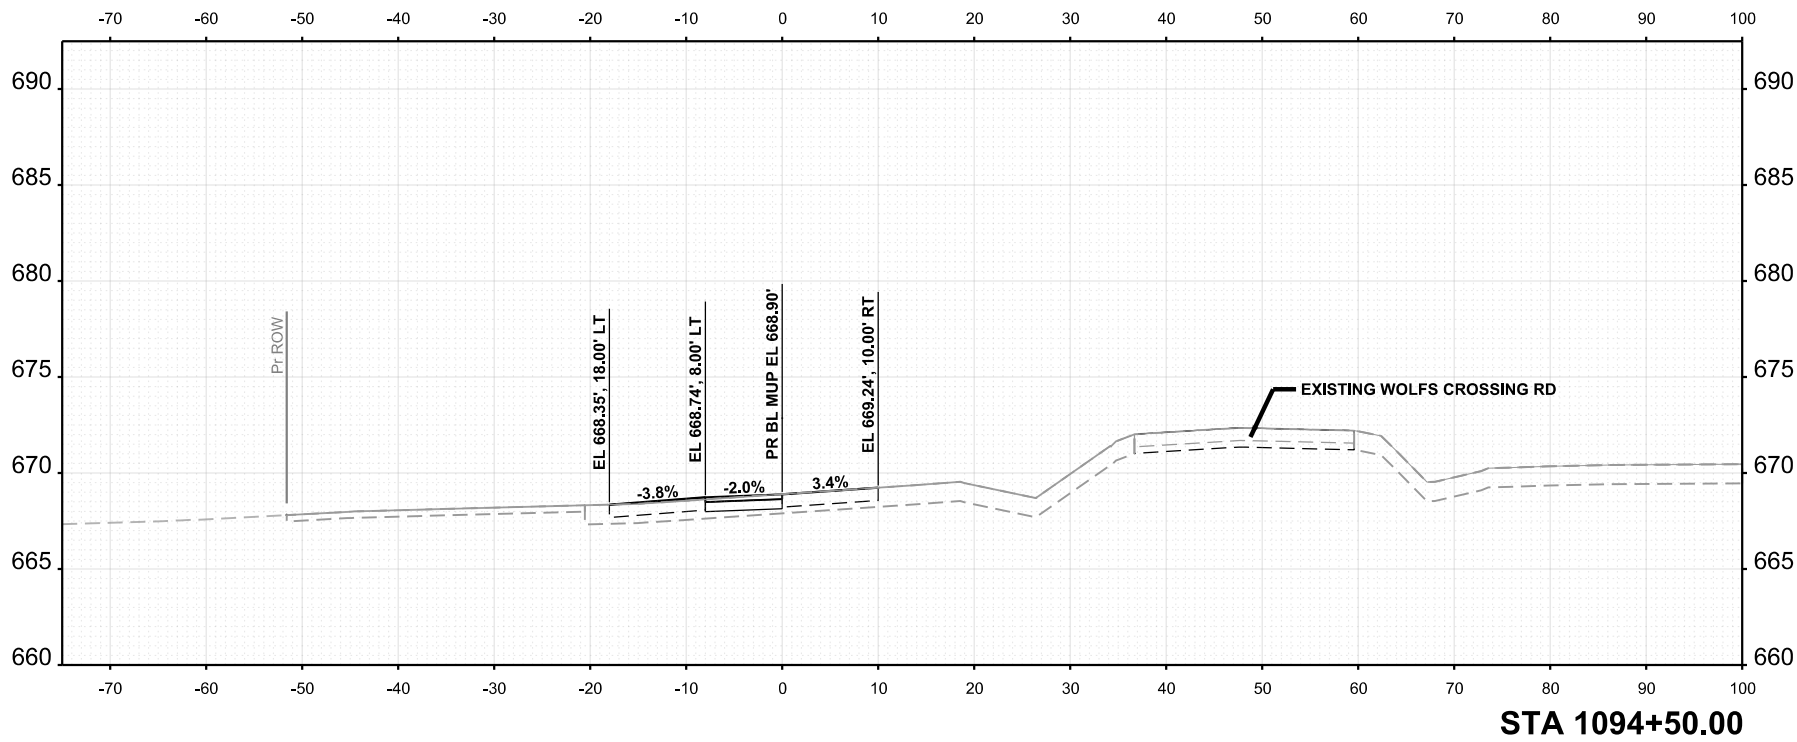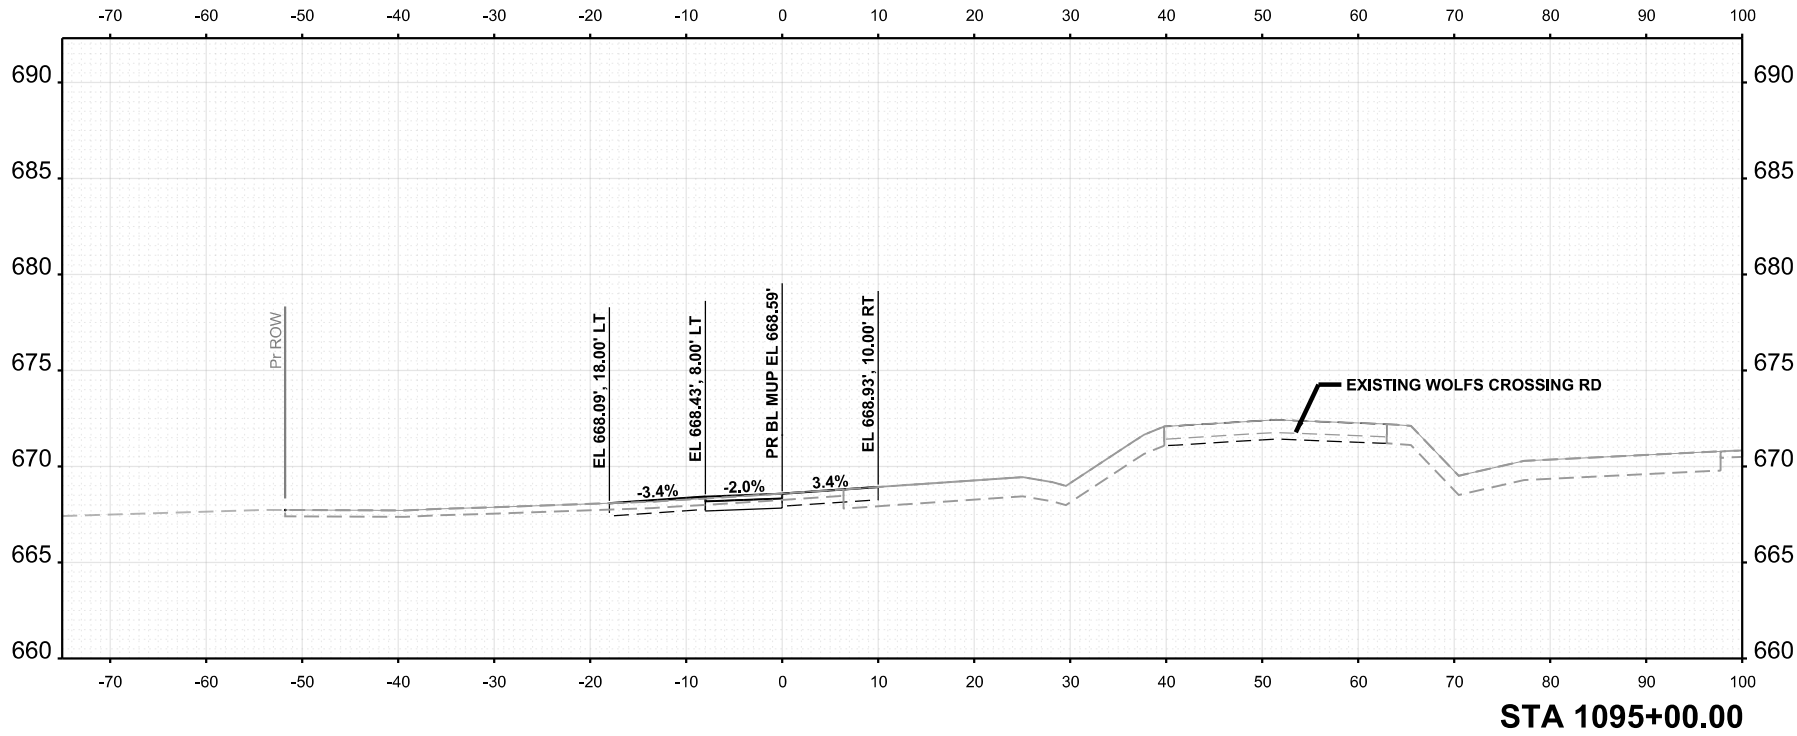

USER NAME = tblank	DESIGNED - A. FAULKNER	REVISED -
	DRAWN - A. FAULKNER	REVISED -
PLOT SCALE = \$SCALE\$	CHECKED - J. MAJEWSKI	REVISED -
PLOT DATE = 3/25/2025	DATE - 07/04/2025	REVISED -



Village of Oswego, IL
100 Parkers Mill
Oswego, Illinois 60543
630-554-3618

CROSS SECTIONS
MULTI-USE PATH - EAST END



SCALE: 1"=10' SHEET 77 OF 77 SHEETS STA. 1094+50.00 TO STA. 1095+00.00

F.A.U RTE.	SECTION	COUNTY	TOTAL SHEETS	SHEET NO.
1577	23-00052-02-PV	KENDALL	437	431
CONTRACT NO. 87846				
ILLINOIS FED. AID PROJECT				

FINAL SURVEY	NO.	SURVEYED PLOTTED TEMPLATE AREAS CHECKED	BY	DATE

ORIGINAL SURVEY	NOTE BOOK	SURVEYED PLOTTED TEMPLATE AREAS CHECKED	BY	DATE

MODEL: Path Construction Only - 1096+00.00 [Sheet]
FILE NAME: c:\pwork\albert\benesch\projects\project300\1096+00.00\1096+00.00-P-PathConstructionOnly.dgn

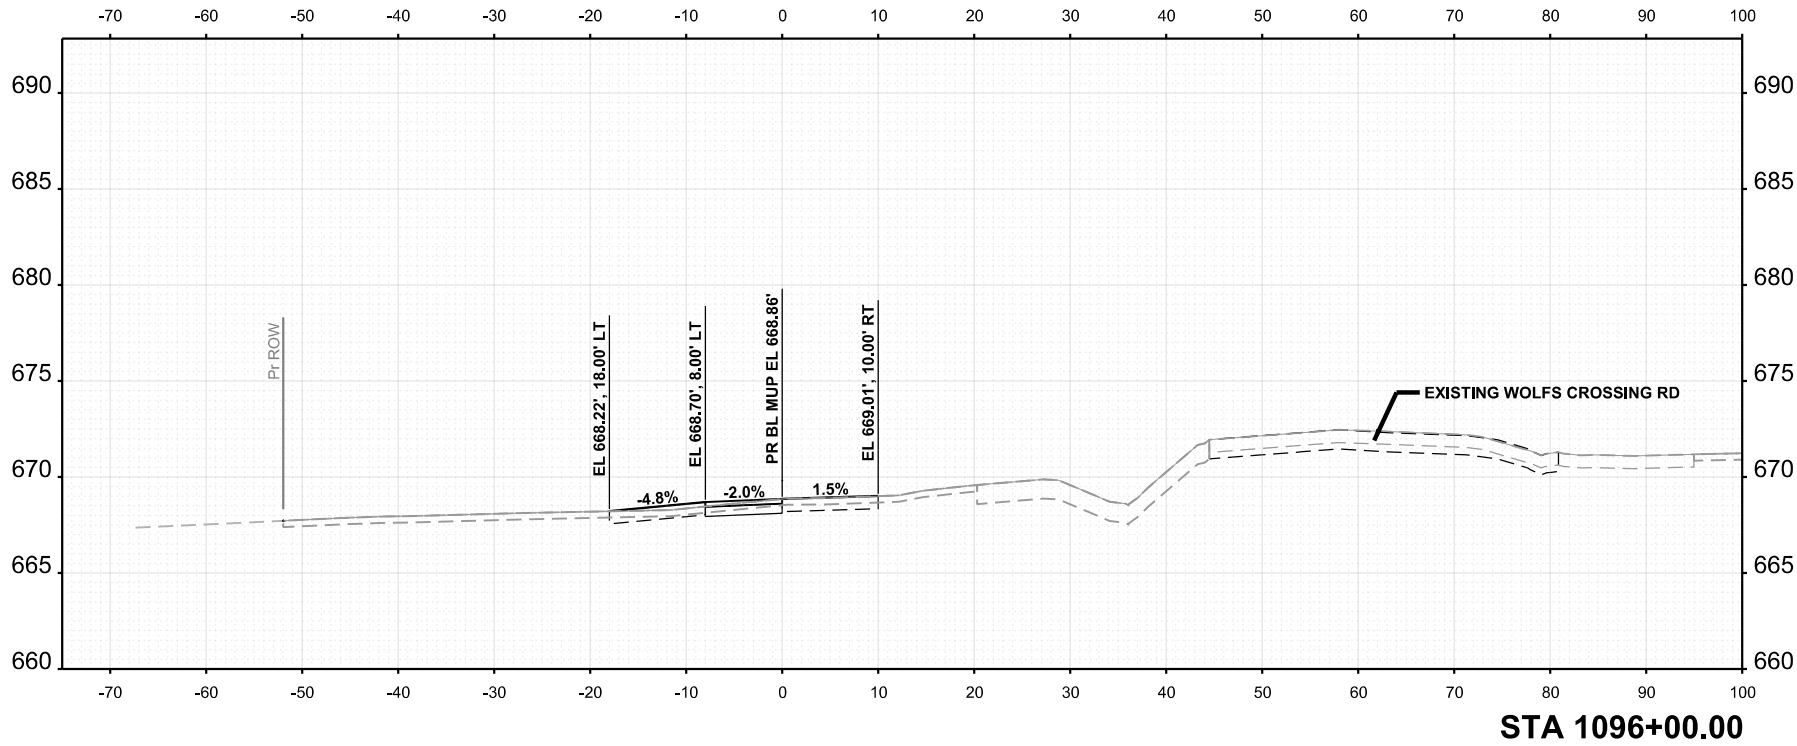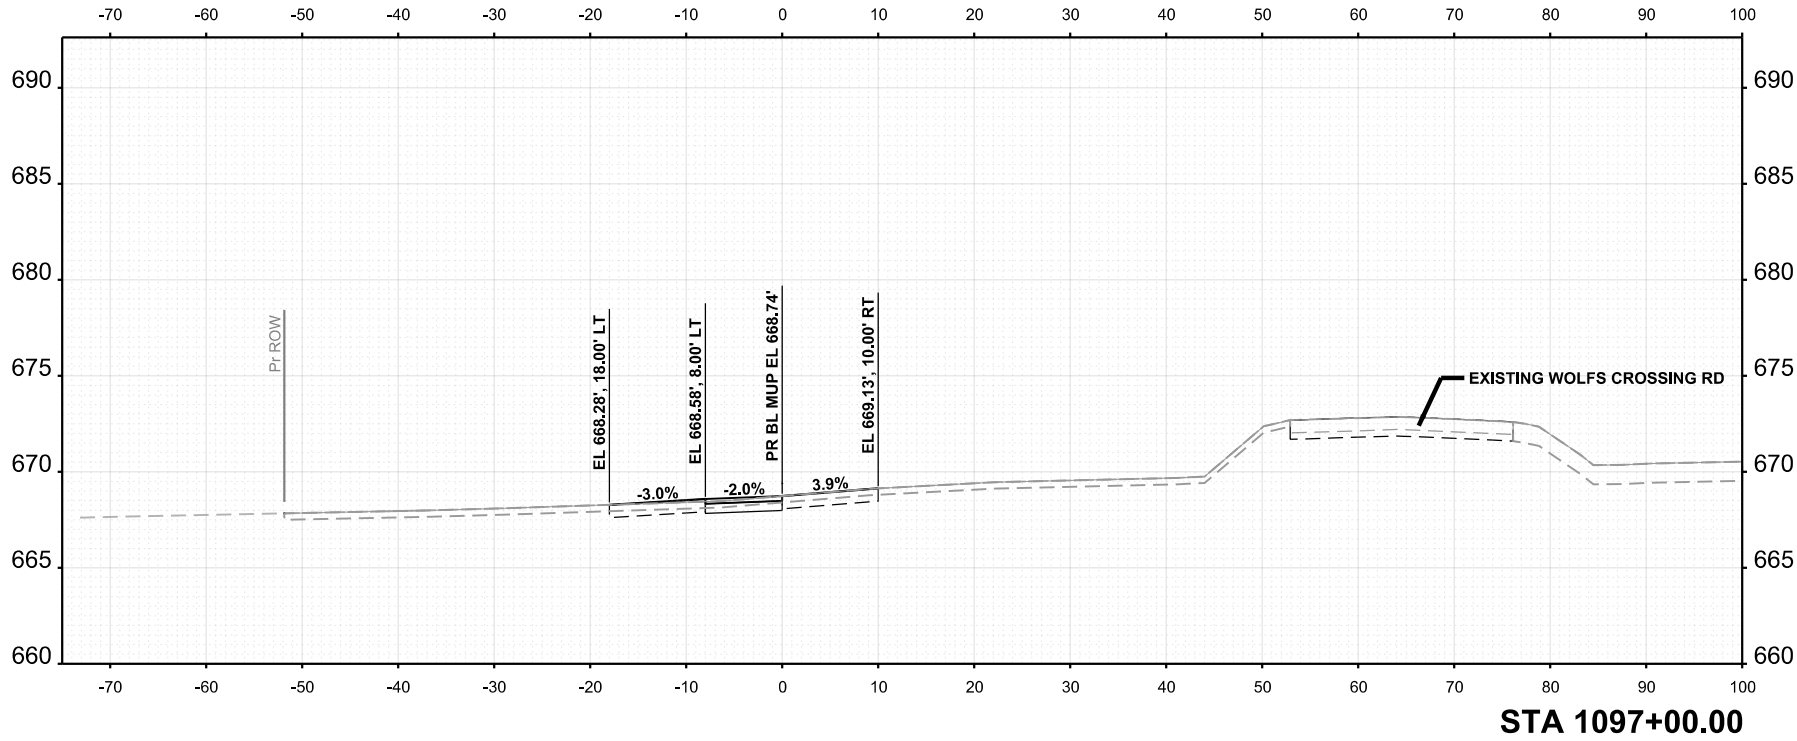

USER NAME = tblank	DESIGNED - A. FAULKNER	REVISED -
PLOT SCALE = \$SCALE\$	DRAWN - A. FAULKNER	REVISED -
PLOT DATE = 3/25/2025	CHECKED - J. MAJEWSKI	REVISED -
	DATE - 07/04/2025	REVISED -



Village of Oswego, IL
100 Parkers Mill
Oswego, Illinois 60543
630-554-3618

CROSS SECTIONS
MULTI-USE PATH - EAST END



SCALE: 1"=10' SHEET 76 OF 77 SHEETS STA. 1096+00.00 TO STA. 1097+00.00

F.A.U RTE.	SECTION	COUNTY	TOTAL SHEETS	SHEET NO.
1577	23-00052-02-PV	KENDALL	437	432
CONTRACT NO. 87846				
ILLINOIS FED. AID PROJECT				

FINAL	SURVEYED	BY	DATE
SURVEY	PLOTTED		
NOTE BOOK	TEMPLATE		
NO.	AREAS CHECKED		

ORIGINAL	SURVEYED	BY	DATE
SURVEY	PLOTTED		
NOTE BOOK	TEMPLATE		
	AREAS CHECKED		

MODEL: Path Construction Only - 1098+00.00 [Sheet]
FILE NAME: c:\pwork\alberesch\projects\project300\1098+00.00-SH-XS-PathConstructionOnly.dgn

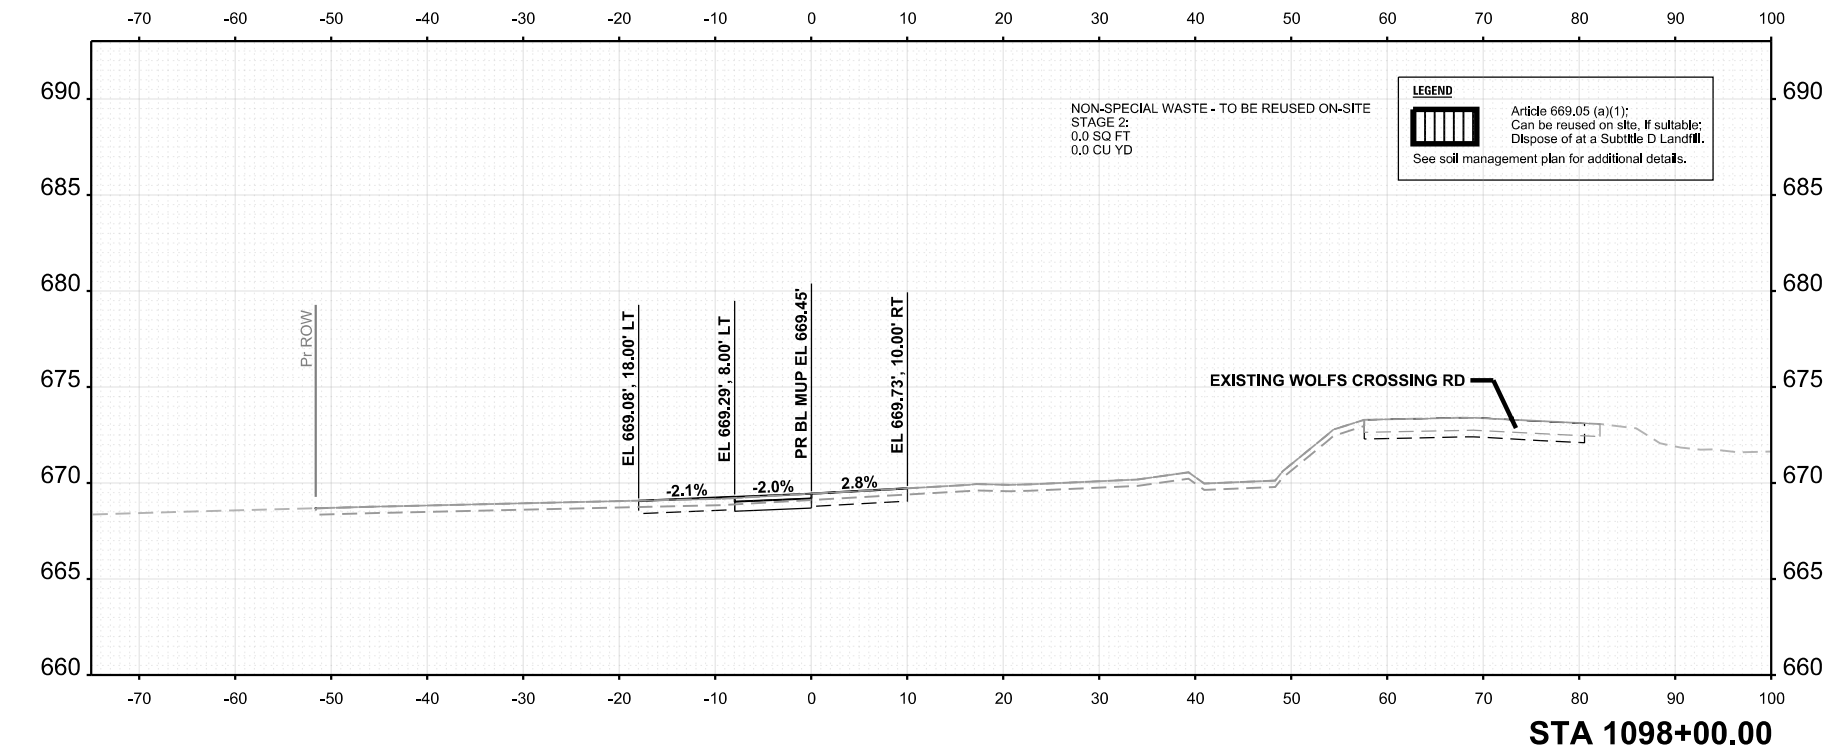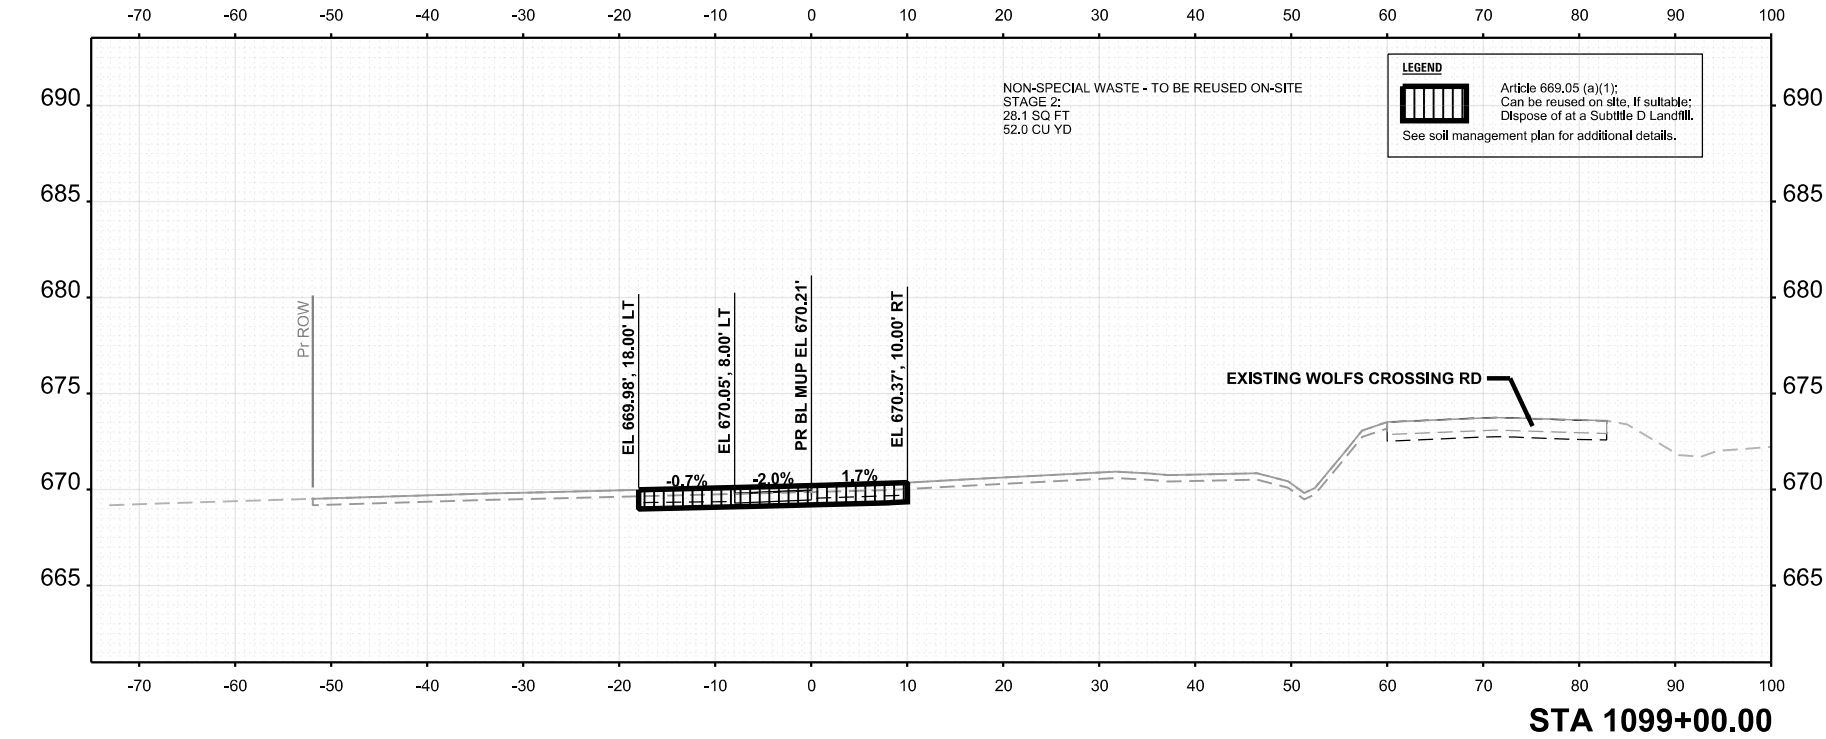

USER NAME = tblank	DESIGNED - A. FAULKNER	REVISED -
	DRAWN - A. FAULKNER	REVISED -
PLOT SCALE = \$SCALE\$	CHECKED - J. MAJEWSKI	REVISED -
PLOT DATE = 3/25/2025	DATE - 07/04/2025	REVISED -



Village of Oswego, IL
100 Parkers Mill
Oswego, Illinois 60543
630-554-3618



CROSS SECTIONS MULTI-USE PATH - EAST END			
SCALE: 1"=10'	SHEET 75	OF 77 SHEETS	STA. 1098+00.00 TO STA. 1099+00.00

F.A.U RTE.	SECTION	COUNTY	TOTAL SHEETS	SHEET NO.
1577	23-00052-02-PV	KENDALL	437	433
CONTRACT NO. 87846				
ILLINOIS FED. AID PROJECT				

FINAL SURVEY	NO.	SURVEYED PLOTTED TEMPLATE AREAS CHECKED	BY	DATE

ORIGINAL SURVEY	NO.	SURVEYED PLOTTED TEMPLATE AREAS CHECKED	BY	DATE

MODEL: Path Construction Only - 1100+00.00 [Sheet]
FILE NAME: c:\pwork\benesch\projects\project300\10585.02-SH-XS-PathConstructionOnly.dgn

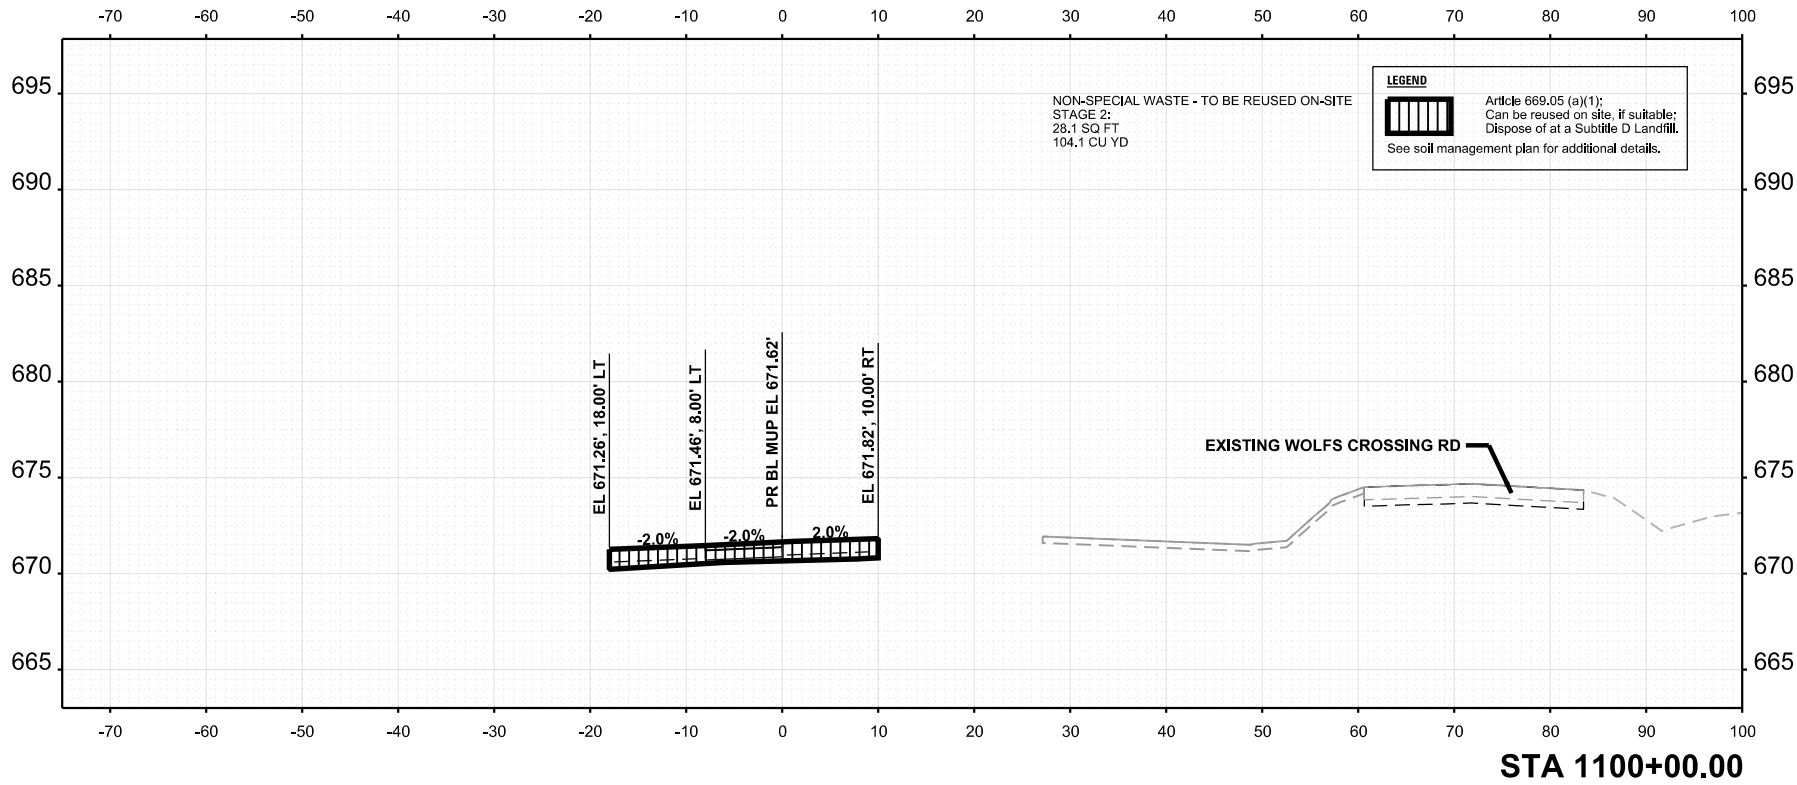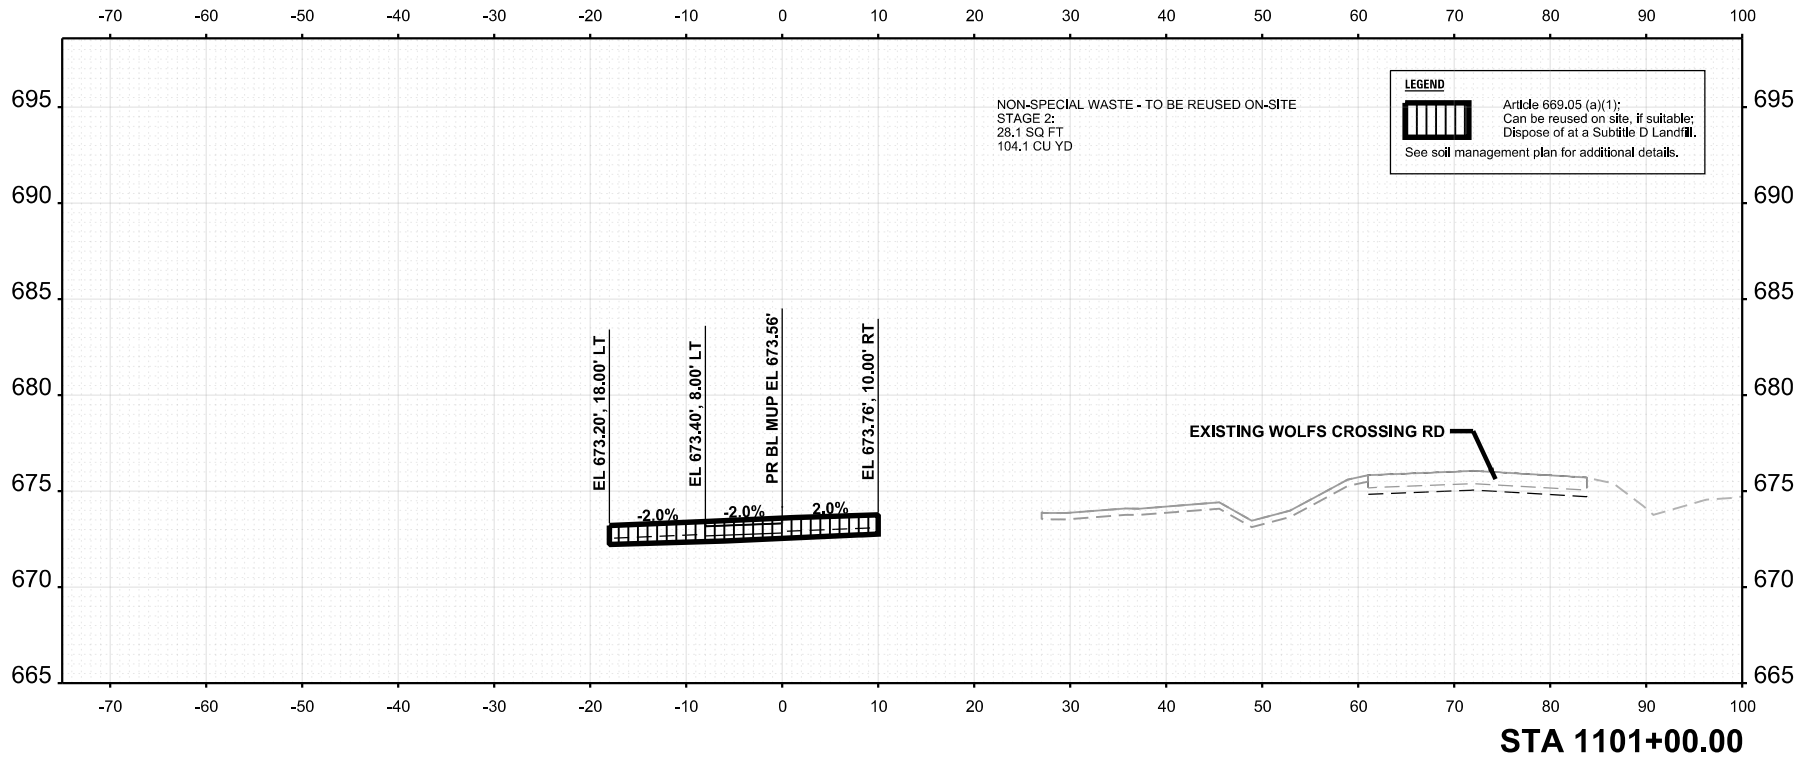

USER NAME	= tblank	DESIGNED	- A. FAULKNER	REVISED	-
DRAWN	- A. FAULKNER	REVISIONS	-	REVISIONS	-
PLOT SCALE	= \$SCALE\$	CHECKED	- J.MAJEWSKI	REVISED	-
PLOT DATE	= 3/25/2025	DATE	- 07/04/2025	REVISED	-



Village of Oswego, IL
100 Parkers Mill
Oswego, Illinois 60543
630-554-3618



CROSS SECTIONS MULTI-USE PATH - EAST END			
SCALE: 1"=10'	SHEET 74	OF 77 SHEETS	STA. 1100+00.00 TO STA. 1101+00.00

F.A.U RTE.	SECTION	COUNTY	TOTAL SHEETS	SHEET NO.
1577	23-00052-02-PV	KENDALL	437	434
CONTRACT NO. 87846				
ILLINOIS FED. AID PROJECT				

FINAL	SURVEYED	BY	DATE
SURVEY	PLOTTED		
NOTE BOOK	TEMPLATE		
NO.	AREAS CHECKED		

ORIGINAL	SURVEYED	BY	DATE
SURVEY	PLOTTED		
NOTE BOOK	TEMPLATE		
	AREAS CHECKED		

MODEL: Path Construction Only - 1102+00.00 [Sheet]
FILE NAME: c:\pwork\benesch\projects\project300\1028520\SH-XS-PathConstructionOnly.dgn

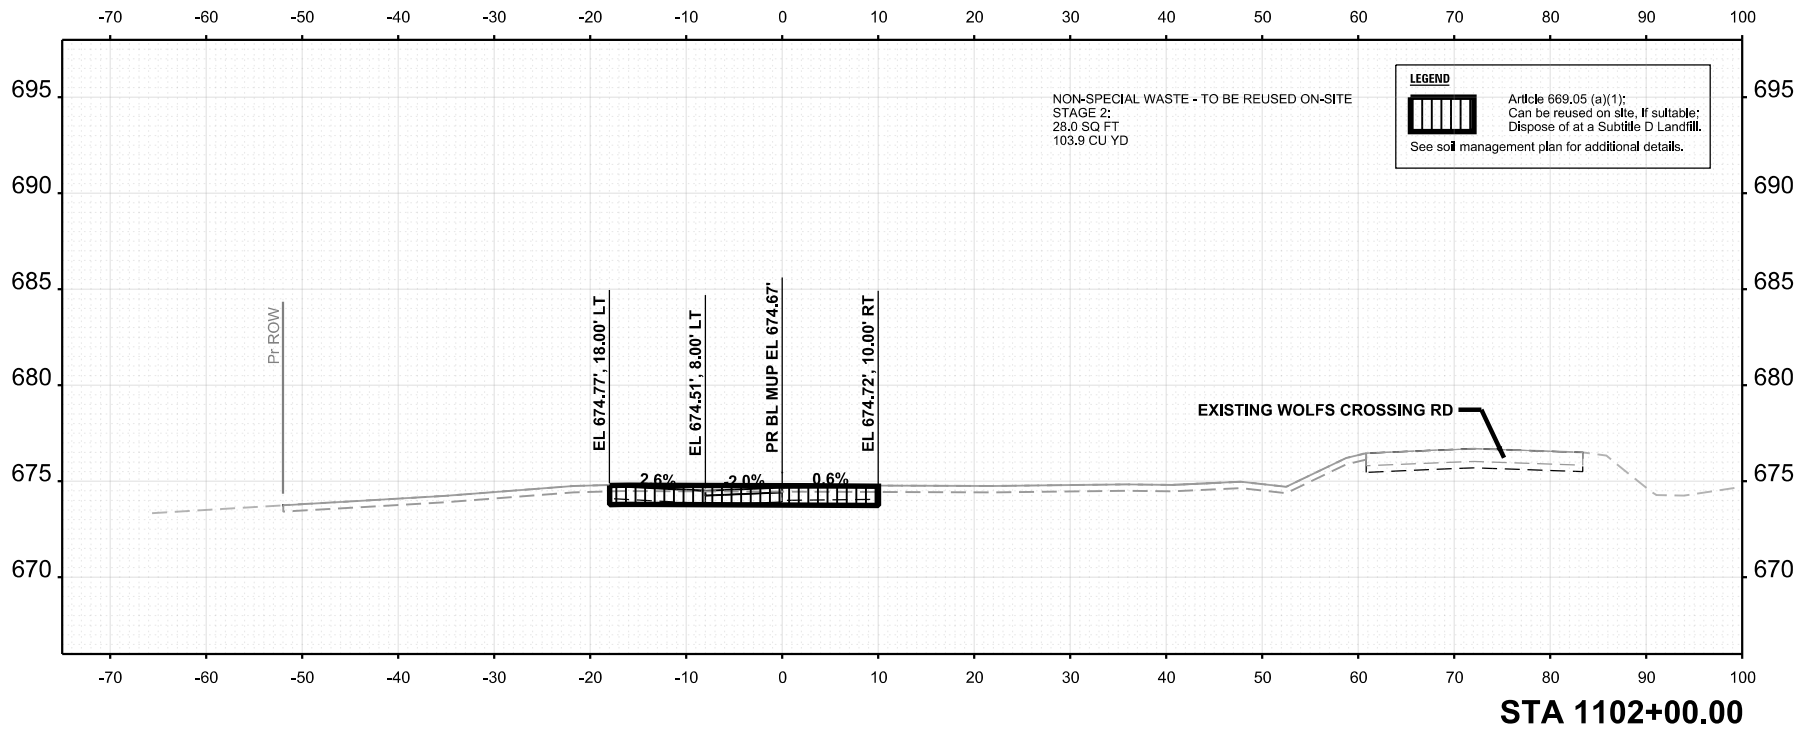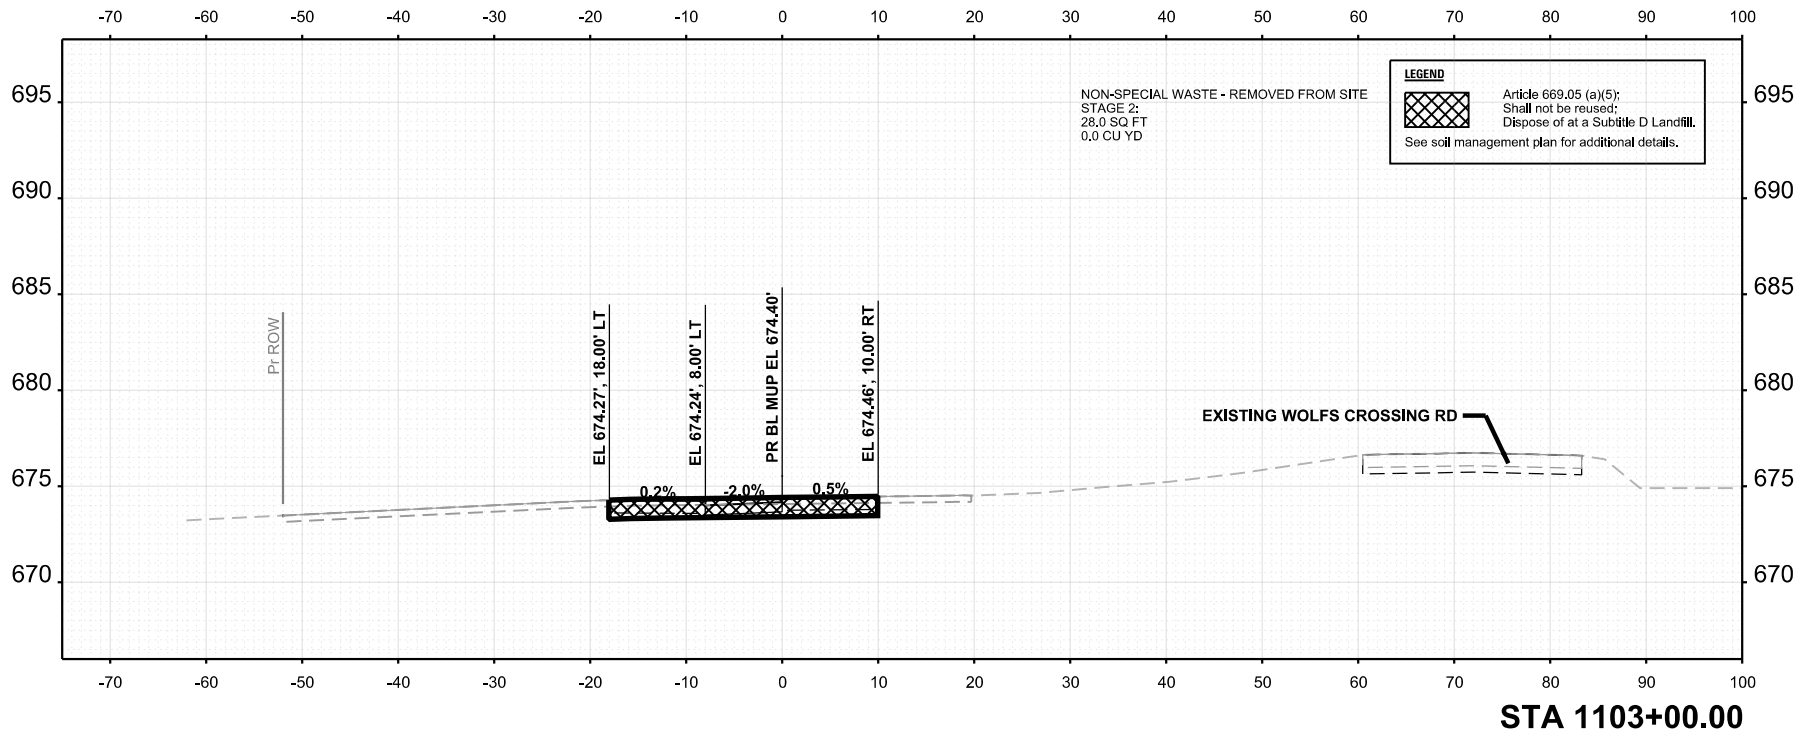

USER NAME = tblank	DESIGNED - A. FAULKNER	REVISED -
	DRAWN - A. FAULKNER	REVISED -
PLOT SCALE = \$SCALE\$	CHECKED - J. MAJEWSKI	REVISED -
PLOT DATE = 3/25/2025	DATE - 07/04/2025	REVISED -



Village of Oswego, IL
100 Parkers Mill
Oswego, Illinois 60543
630-554-3618

CROSS SECTIONS
MULTI-USE PATH - EAST END



SCALE: 1"=10' SHEET 73 OF 77 SHEETS STA. 1102+00.00 TO STA. 1103+00.00

F.A.U RTE.	SECTION	COUNTY	TOTAL SHEETS	SHEET NO.
1577	23-00052-02-PV	KENDALL	437	435
CONTRACT NO. 87846				
ILLINOIS FED. AID PROJECT				

FINAL	SURVEYED	BY	DATE
SURVEY	PLOTTED		
NOTE BOOK	TEMPLATE		
NO.	AREAS CHECKED		

ORIGINAL	SURVEYED	BY	DATE
SURVEY	PLOTTED		
NOTE BOOK	TEMPLATE		
	AREAS CHECKED		

MODEL: Path Construction Only - 1104+00.00 [Sheet]
FILE NAME: c:\pwork\alberesch\projects\project300\10585-20-SH-XS-PathConstructionOnly.dgn

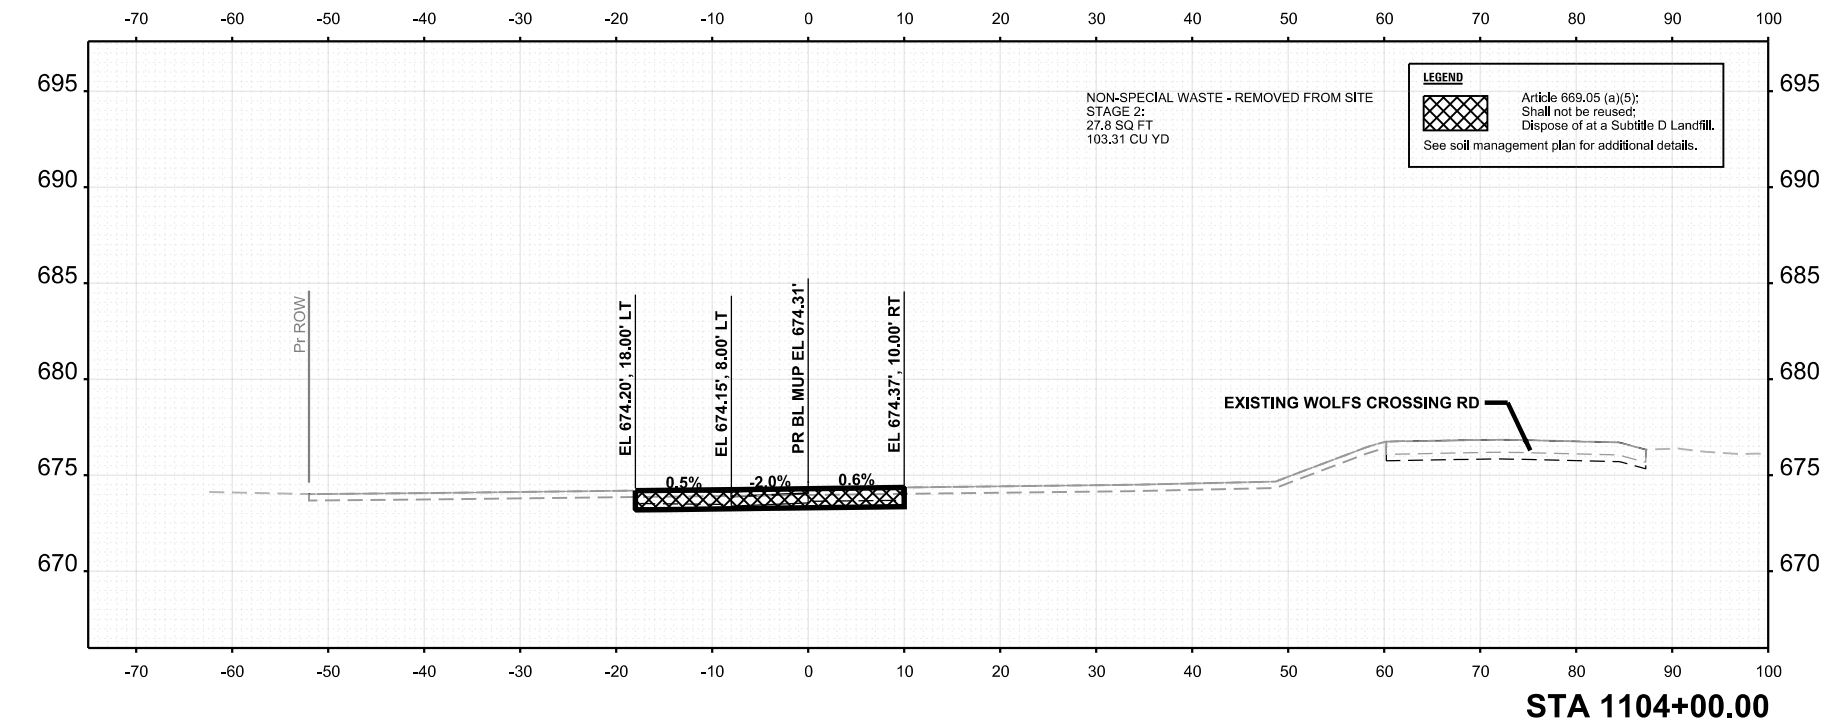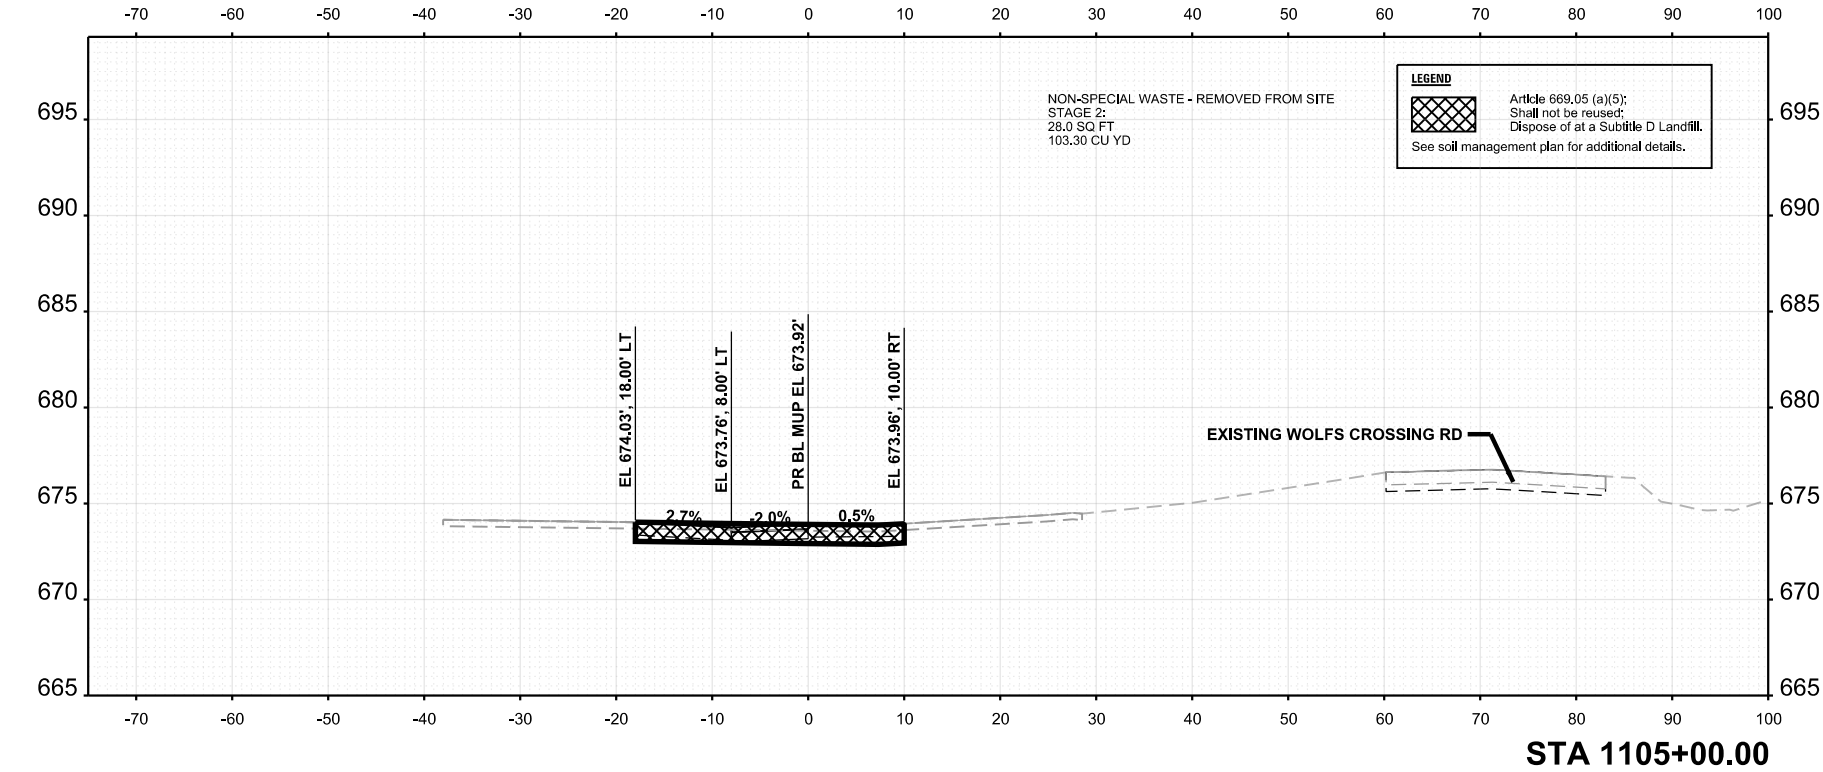

USER NAME = tblank	DESIGNED - A. FAULKNER	REVISED -
	DRAWN - A. FAULKNER	REVISED -
PLOT SCALE = \$SCALE\$	CHECKED - J. MAJEWSKI	REVISED -
PLOT DATE = 3/25/2025	DATE - 07/04/2025	REVISED -



Village of Oswego, IL
100 Parkers Mill
Oswego, Illinois 60543
630-554-3618


CROSS SECTIONS			
MULTI-USE PATH - EAST END			
SCALE: 1"=10'	SHEET 72	OF 77 SHEETS	STA. 1104+00.00 TO STA. 1105+00.00

F.A.U RTE.	SECTION	COUNTY	TOTAL SHEETS	SHEET NO.
1577	23-00052-02-PV	KENDALL	437	436
CONTRACT NO. 87846				
ILLINOIS FED. AID PROJECT				

FINAL SURVEY	NO.	SURVEYED PLOTTED TEMPLATE AREAS CHECKED	BY	DATE

ORIGINAL SURVEY	NOTE BOOK	SURVEYED PLOTTED TEMPLATE AREAS CHECKED	BY	DATE

MODEL: Path Construction Only - 1105+80.00 [Sheet]
FILE NAME: c:\pwork\benesch\projects\1105+80.00\1105+80.00-P-PathConstructionOnly.dgn

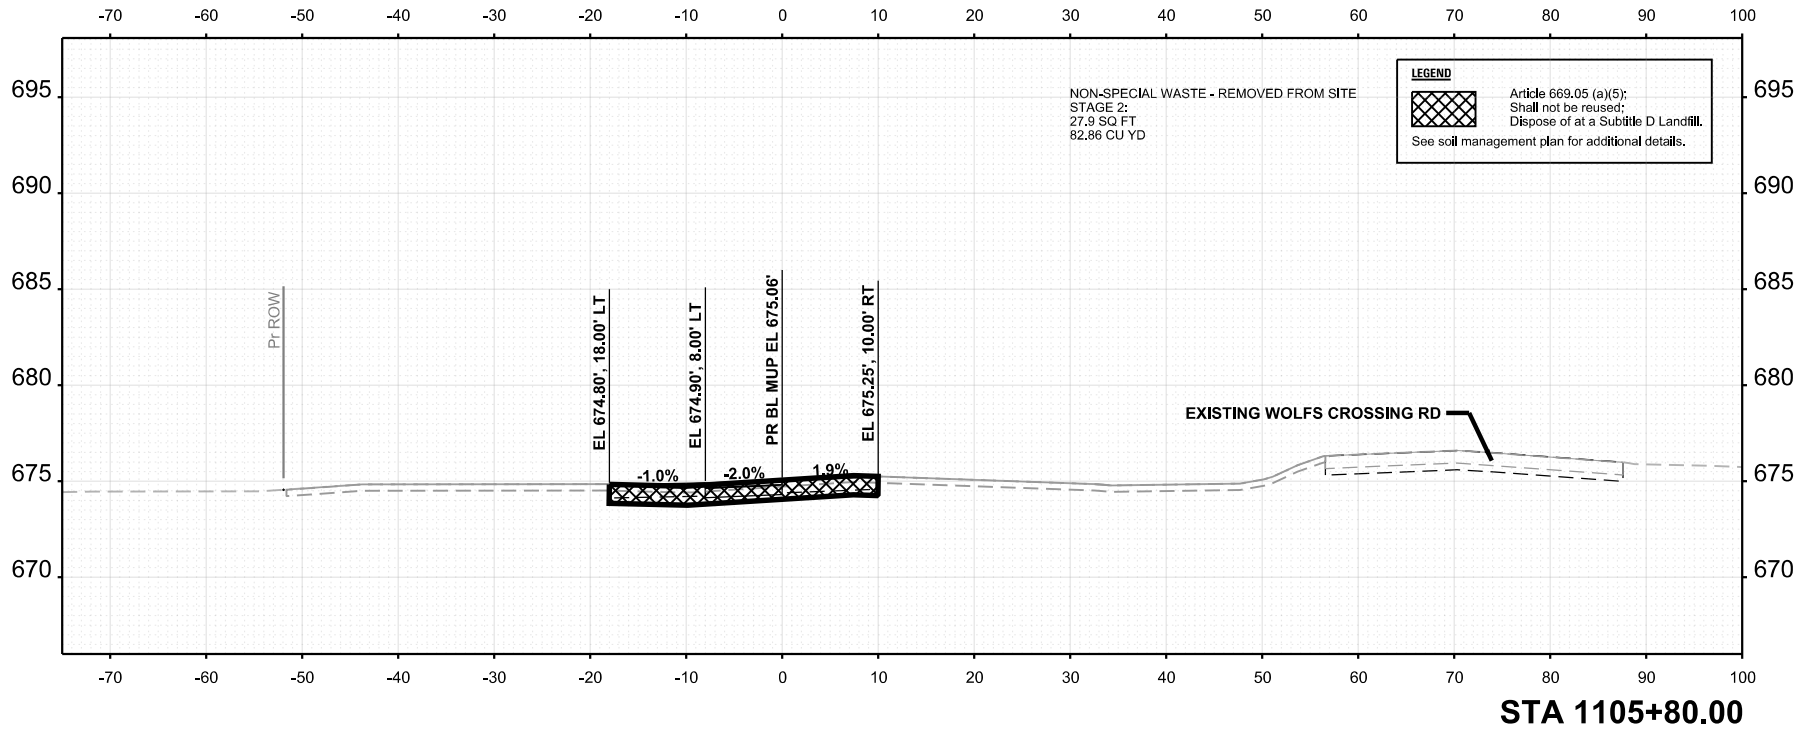

USER NAME = tvogler	DESIGNED - A. FAULKNER	REVISED -
PLOT SCALE = \$SCALE\$	DRAWN - A. FAULKNER	REVISED -
PLOT DATE = 3/21/2025	CHECKED - J.MAJEWSKI	REVISED -
	DATE - 07/04/2025	REVISED -



Village of Oswego, IL
100 Parkers Mill
Oswego, Illinois 60543
630-554-3618

CROSS SECTIONS
MULTI-USE PATH - EAST END

SCALE: 1"=10' SHEET 71 OF 77 SHEETS STA. 1105+80.00 TO STA. 1105+80.00

F.A.U RTE.	SECTION	COUNTY	TOTAL SHEETS	SHEET NO.
1577	23-00052-02-PV	KENDALL	437	437
CONTRACT NO. 87846				
ILLINOIS FED. AID PROJECT				