



WEST ABUTMENT TOP PLAN


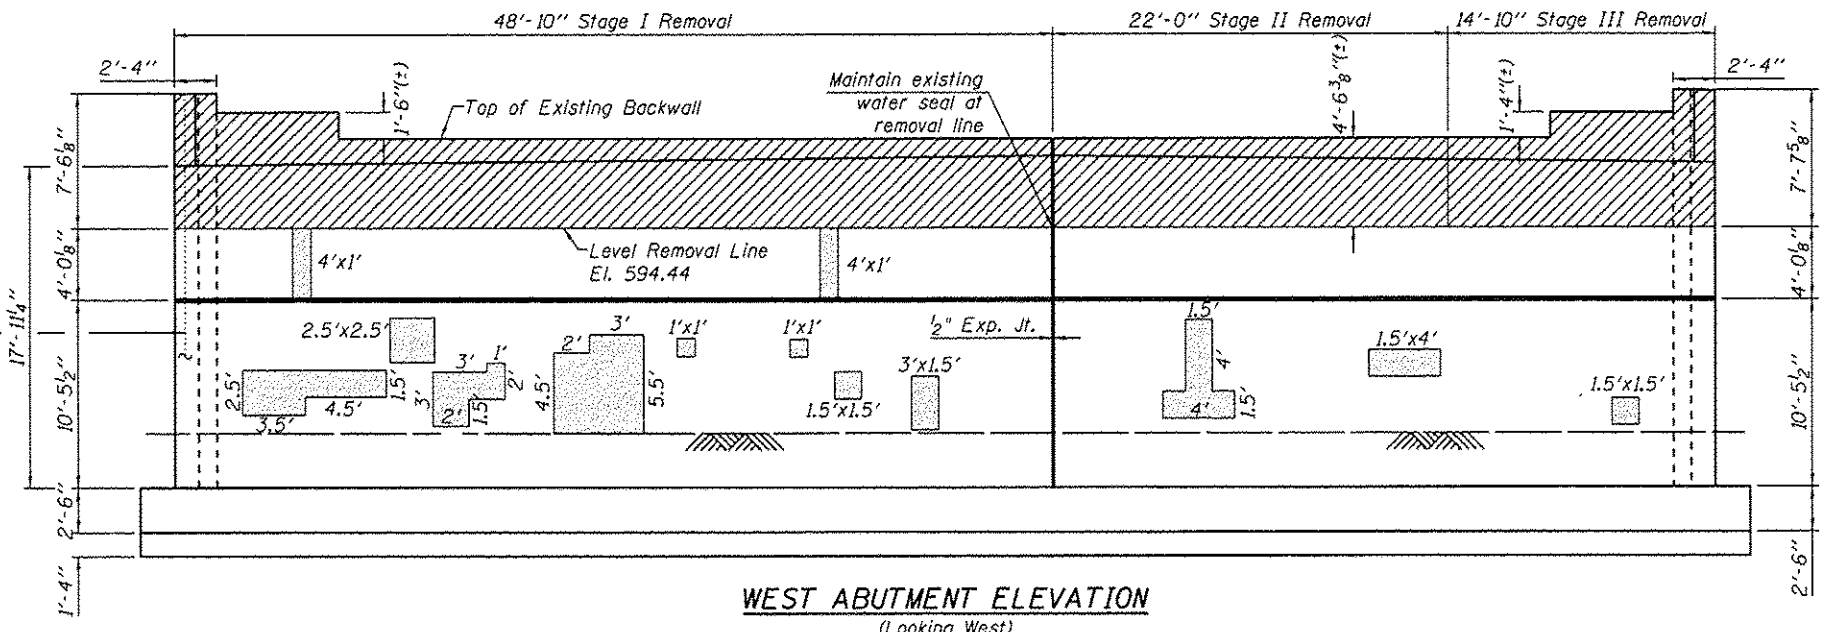


WEST ABUTMENT ELEVATION  
(Looking West)

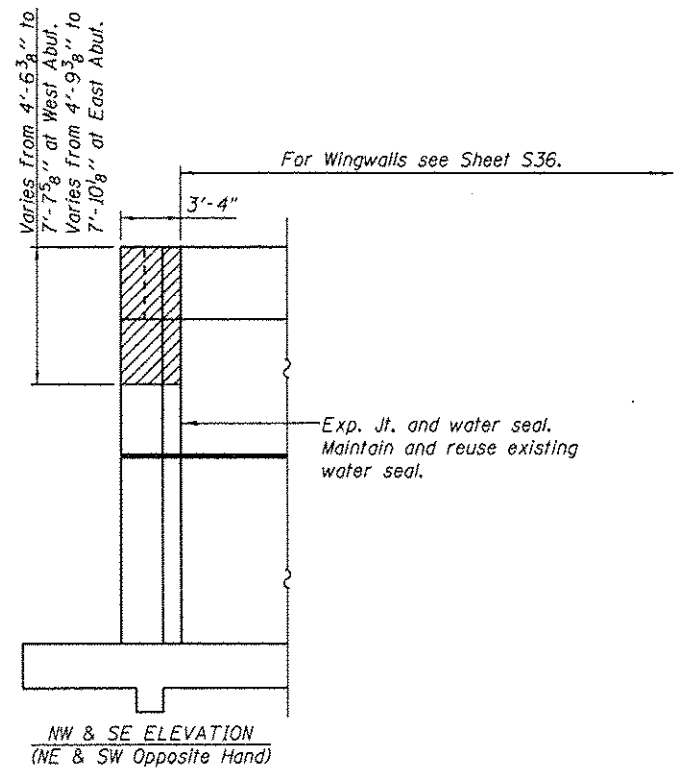


NW & SE ELEVATION  
(NE & SW Opposite Hand)

For Wingwalls see Sheet S36.

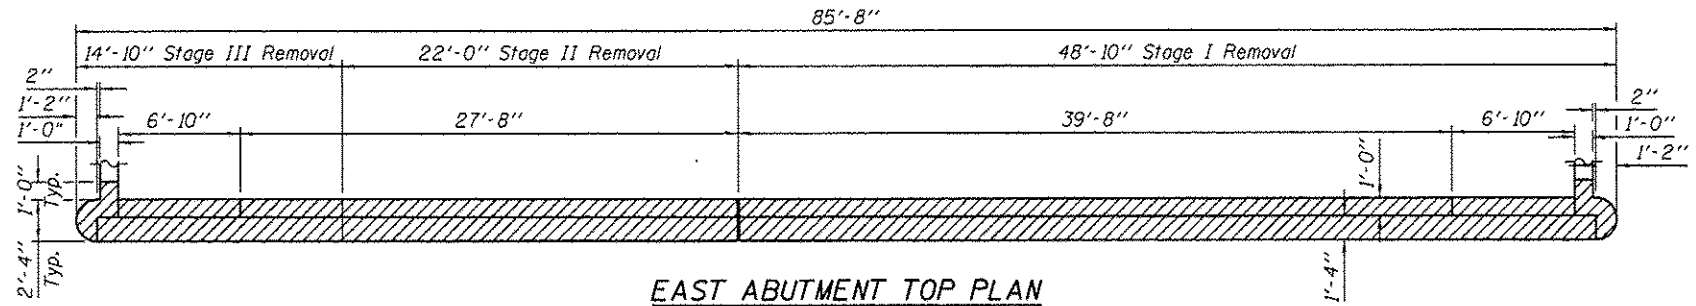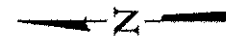

EAST ABUTMENT TOP PLAN

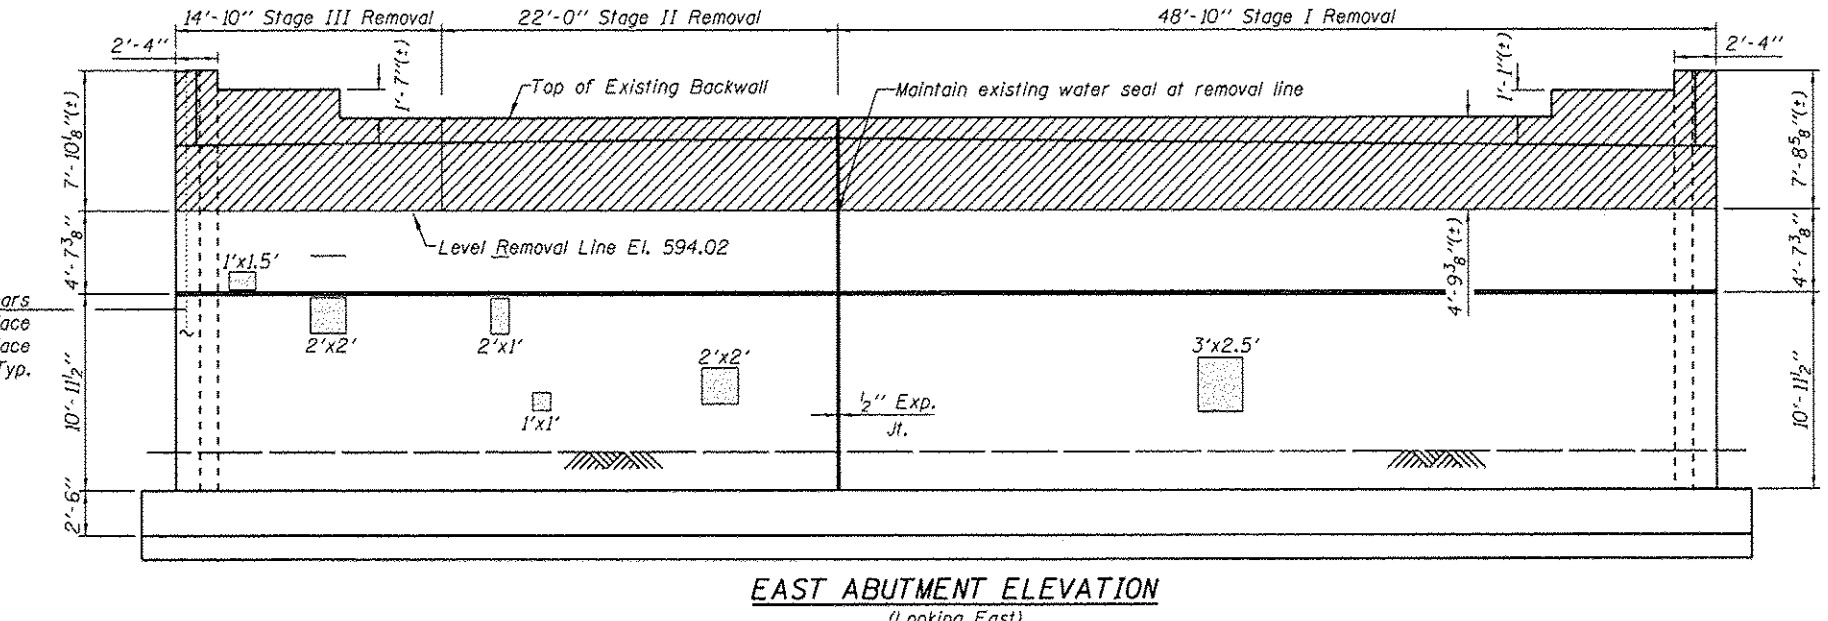

EAST ABUTMENT ELEVATION  
(Looking East)

BILL OF MATERIAL

Item	Unit	Quantity
Concrete Removal	cu. yd.	70
Structural Repair of Concrete (Depth equal to or less than 5")	sq. ft.	114

LEGEND

- Concrete Removal
- Structural Repair of Concrete (Depth Equal to or Less than 5')

NOTES

1. Existing reinforcement shall be cleaned and incorporated into the new construction as appropriate. Cost included with Concrete Removal.

H:\Jobs\2011\2011022\CADAS\Structural\dgn\016-1149\_Final\00\106045-s31-abut-r.ep.dgn 5/20/2013 10:24:10 AM



USER NAME :	DESIGNED - J.Z.	REVISED -
PLOT SCALE :	CHECKED - J.A.Z.	REVISED -
PLOT DATE :	DRAWN - E.E.J.	REVISED -
	DATE - 5/17/2013	REVISED -

STATE OF ILLINOIS  
DEPARTMENT OF TRANSPORTATION

ABUTMENT REMOVAL & REPAIRS  
STRUCTURE NO. 016-1149

SHEET NO. S31 OF 50 SHEETS

F.A.I. RTE. 94	SECTION 1920-B	COUNTY COOK	TOTAL SHEETS 137	SHEET NO. 90
CONTRACT NO. 60J15			ILLINOIS FED. AID PROJECT	