



**WEST ABUTMENT TOP PLAN**

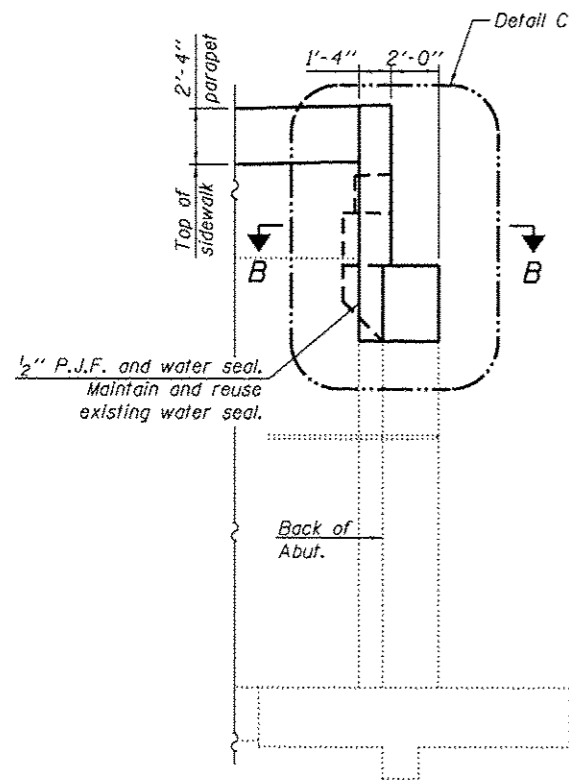

**END VIEW**

(South side shown, North side opposite hand)

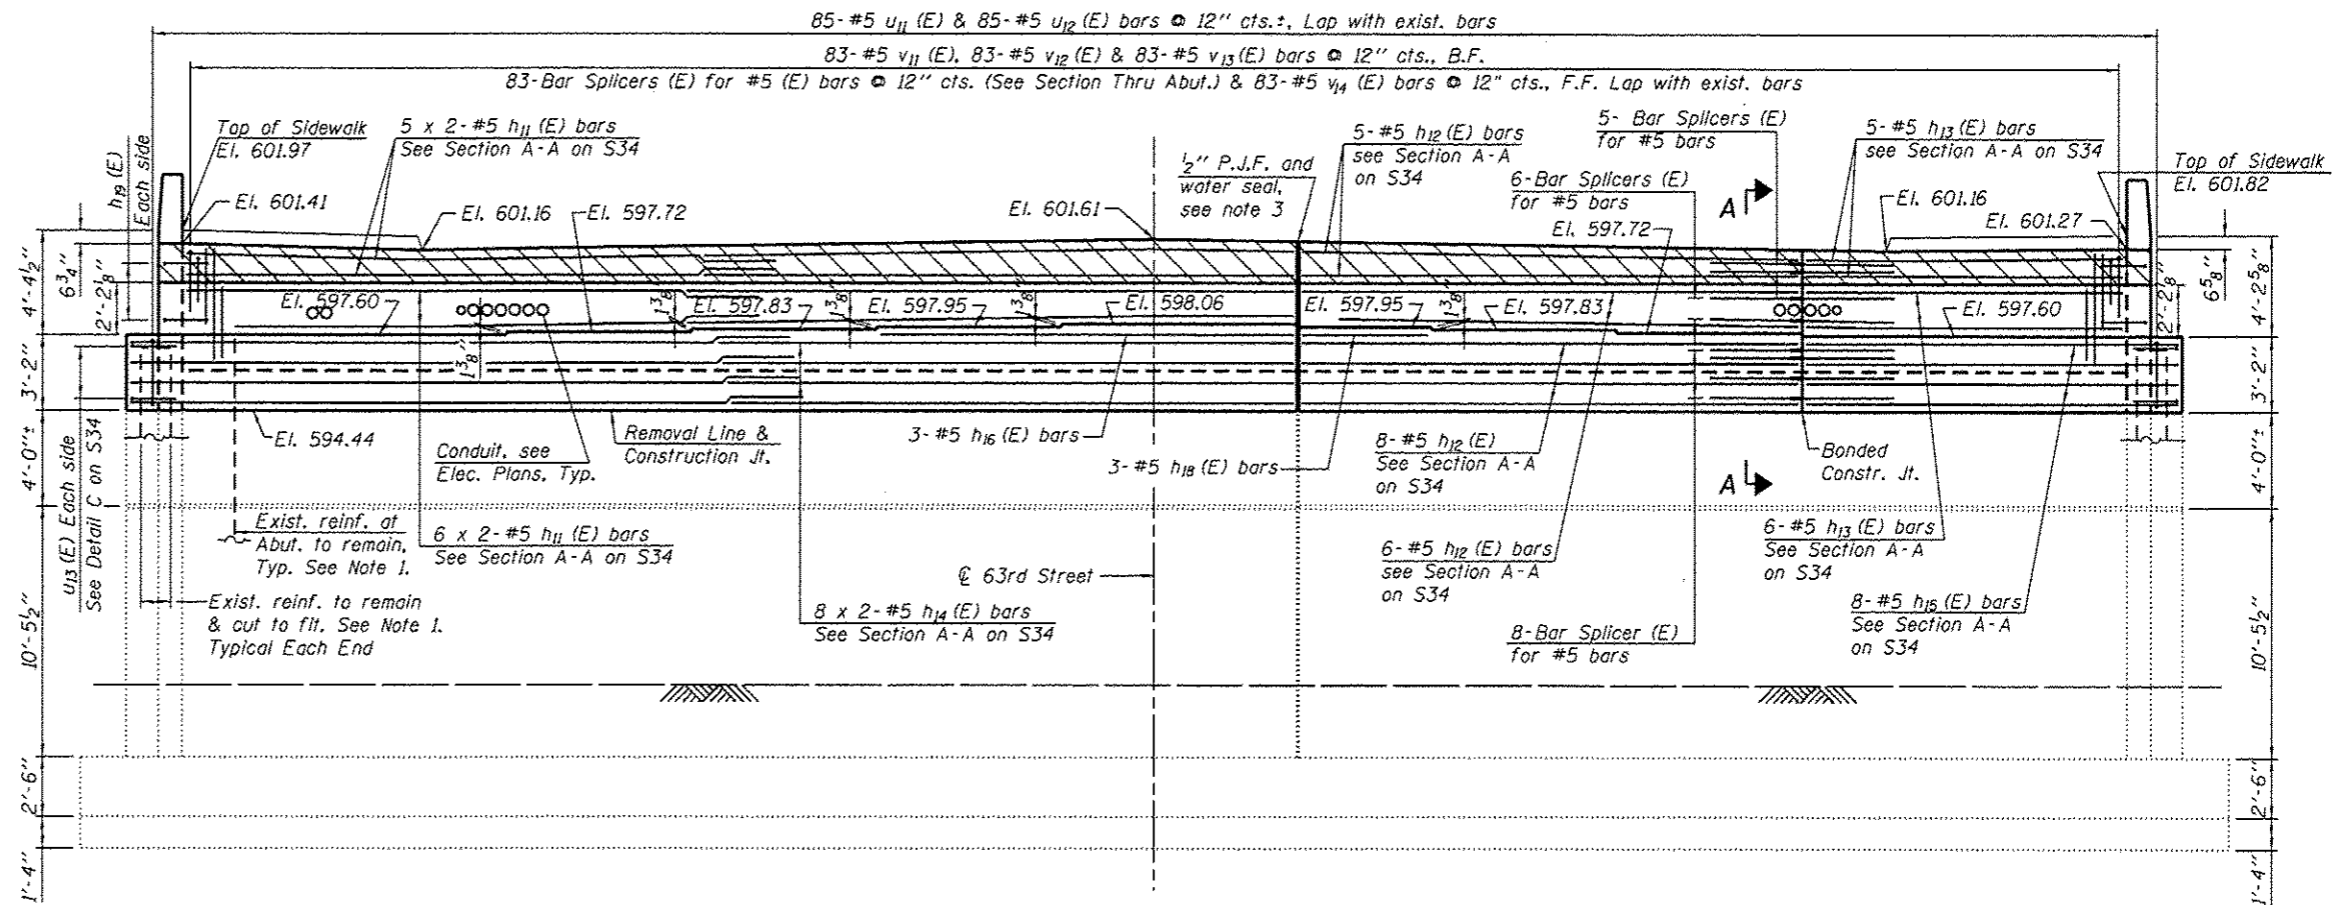

**WEST ABUTMENT ELEVATION**

(Looking West)

**NOTES**

- Existing reinforcement shall be cleaned and incorporated into the new construction as appropriate. Cost included with Concrete Removal.
- For Sections and Detail C, see Sheet S34.
- A rubber water seal with dimensions similar to the existing seal shall be provided at the 1/2" expansion joint 6 feet North of the centerline. The water seal shall be bonded to the top of the existing seal per the manufacturer's recommendations and shall extend up to meet the 6" horizontal water seal in the abutment backwall. This cost shall be included in Concrete Superstructure.

RE:\Jobs\2011\20110222\CAD\Structural\dgn\016-1149\_Final\00\016015-s32-w-abut.dgn  
 5/20/2013 10:24:11 AM

USER NAME #	DESIGNED - J.Z.	REVISIONS
PLOT SCALE #	CHECKED - J.A.Z.	1
PLOT DATE #	DRAWN - E.E.J.	2
	DATE - 5/17/2013	3

F.A.I. RTE.	SECTION	COUNTY	TOTAL SHEETS	SHEET NO.
94	1920-B	COOK	137	91
CONTRACT NO. 60J15				