


PIER 3 ELEVATION
(Looking East)

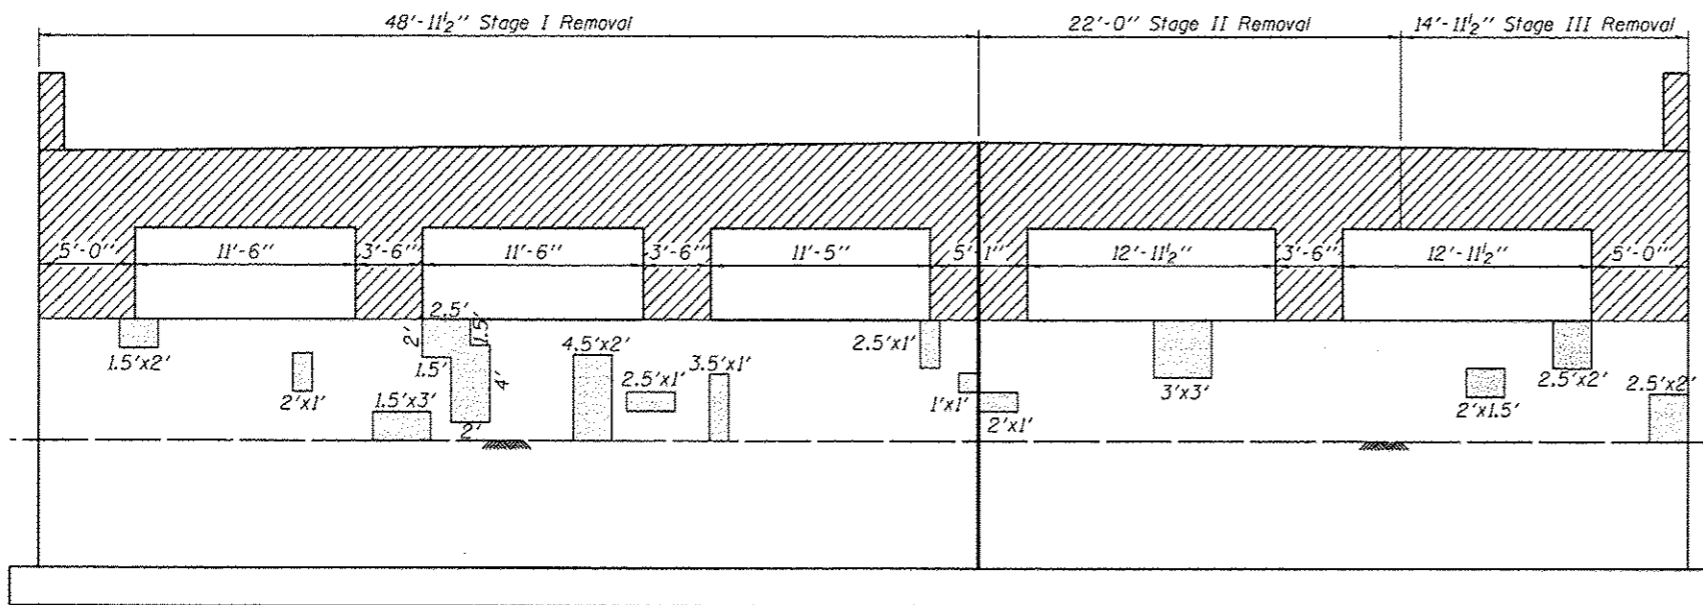

PIER 3 ELEVATION
(Looking West)

BILL OF MATERIAL

Item	Unit	Quantity
Concrete Removal	cu. yd.	47
Structural Repair of Concrete (Depth Equal to or Less than 5")	sq. ft.	189

LEGEND

- Concrete Removal
- Structural Repair of Concrete (Depth Equal to or Less than 5")

NOTES

- Clean and reuse 8'-7" length of existing #9 vertical column bars at all columns. Cost included with Concrete Removal.

R:\Jobs\2011\20110322\CAD\AS\Structural\dgn\016-1149_Pier3-1.rvt
 5/20/2013 11:24:06 AM

USER NAME :	DESIGNED - J.Z.	REVISED -
PLOT SCALE :	CHECKED - J.A.Z.	REVISED -
PLOT DATE :	DRAWN - E.E.J.	REVISED -
	DATE - 5/17/2013	REVISED -

F.A.I. RTE.	SECTION	COUNTY	TOTAL SHEETS	SHEET NO.
94	1920-B	CODK	137	101
CONTRACT NO. 60J15				
ILLINOIS FED. AID PROJECT				