

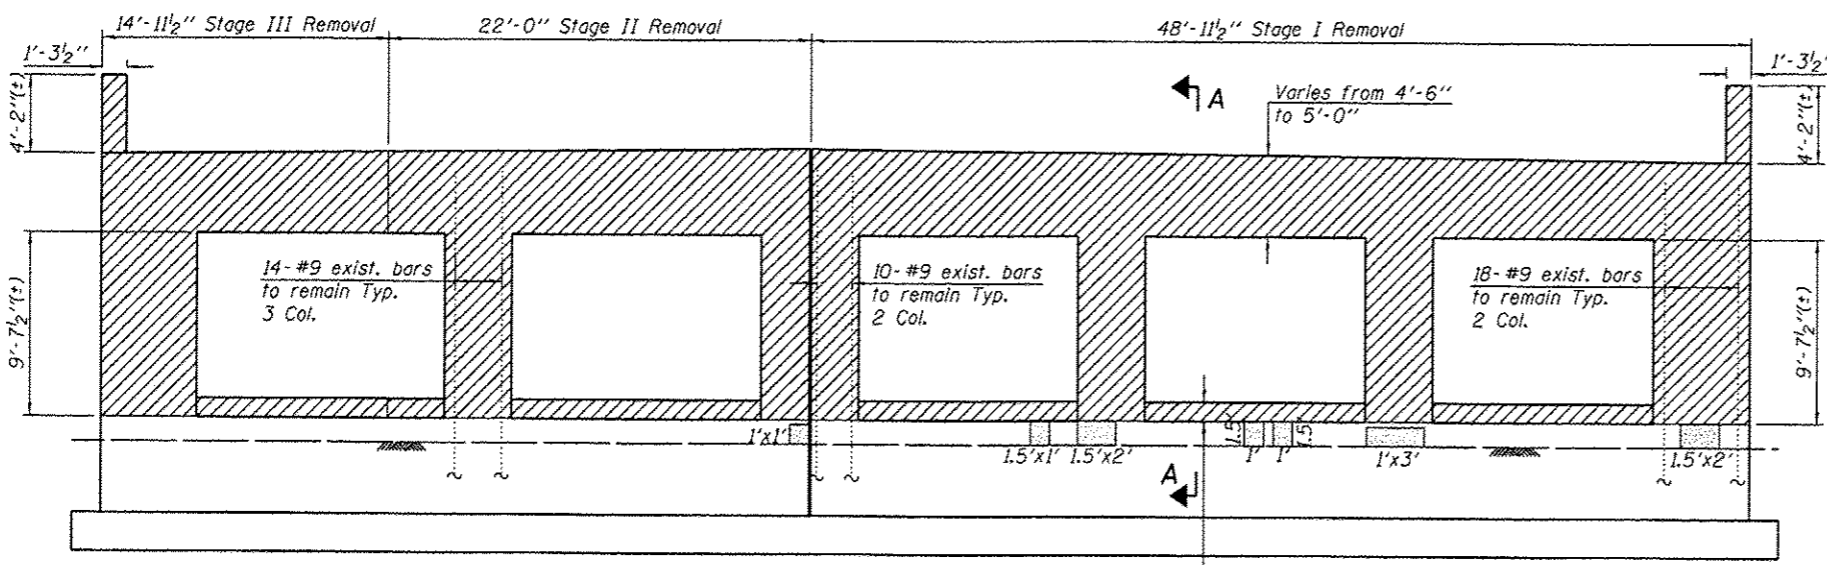



PIER 4 TOP PLAN

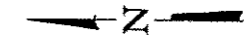

PIER 4 ELEVATION
(Looking East)

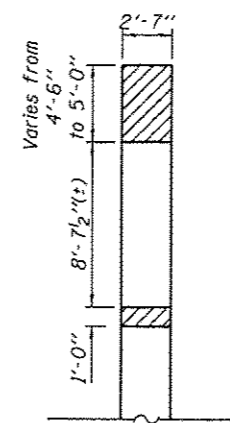

SECTION A-A

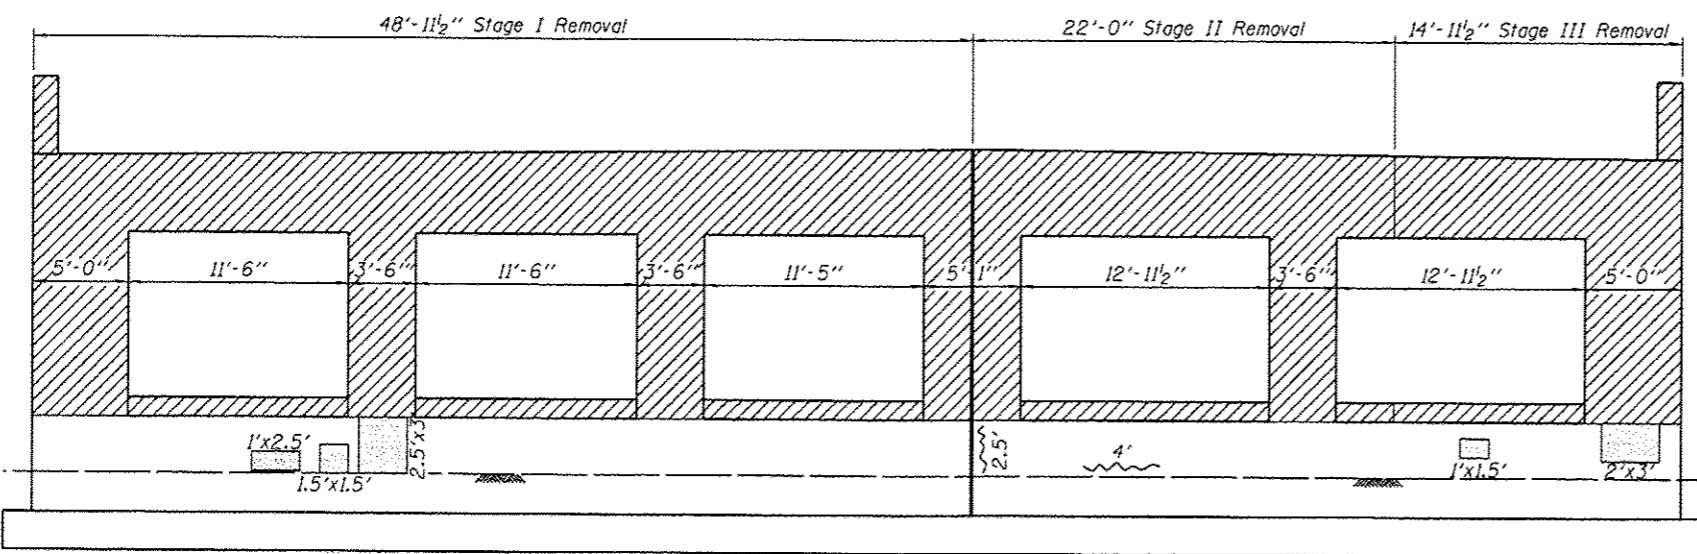

PIER 4 ELEVATION
(Looking West)

BILL OF MATERIAL

Item	Unit	Quantity
Concrete Removal	cu. yd.	63
Epoxy Crack Injection	ft.	7
Structural Repair of Concrete (Depth Equal to or Less than 5")	sq. ft.	34

LEGEND

- Concrete Removal
- Structural Repair of Concrete (Depth Equal to or Less than 5")
- Epoxy Crack Injection

NOTES

- Clean and reuse 8'-7" length of existing #9 vertical column bars at all columns. Cost included with Concrete Removal.

H:\Jobs\2013\20130223\CAD\Structural\dgn\06-1149_Final\00\060005-s44-pier 4-r.ep.dgn
 5/20/2013 10:24:17 AM

USER NAME *	DESIGNED - J.Z.	REVISED -
PLOT SCALE *	CHECKED - J.A.Z.	REVISED -
PLOT DATE *	DRAWN - E.E.J.	REVISED -
	DATE - 5/17/2013	REVISED -

F.A.I. RTE.	SECTION	COUNTY	TOTAL SHEETS	SHEET NO.
94	1920-B	COOK	137	103
			CONTRACT NO. 60J15	
ILLINOIS FED. AID PROJECT				