
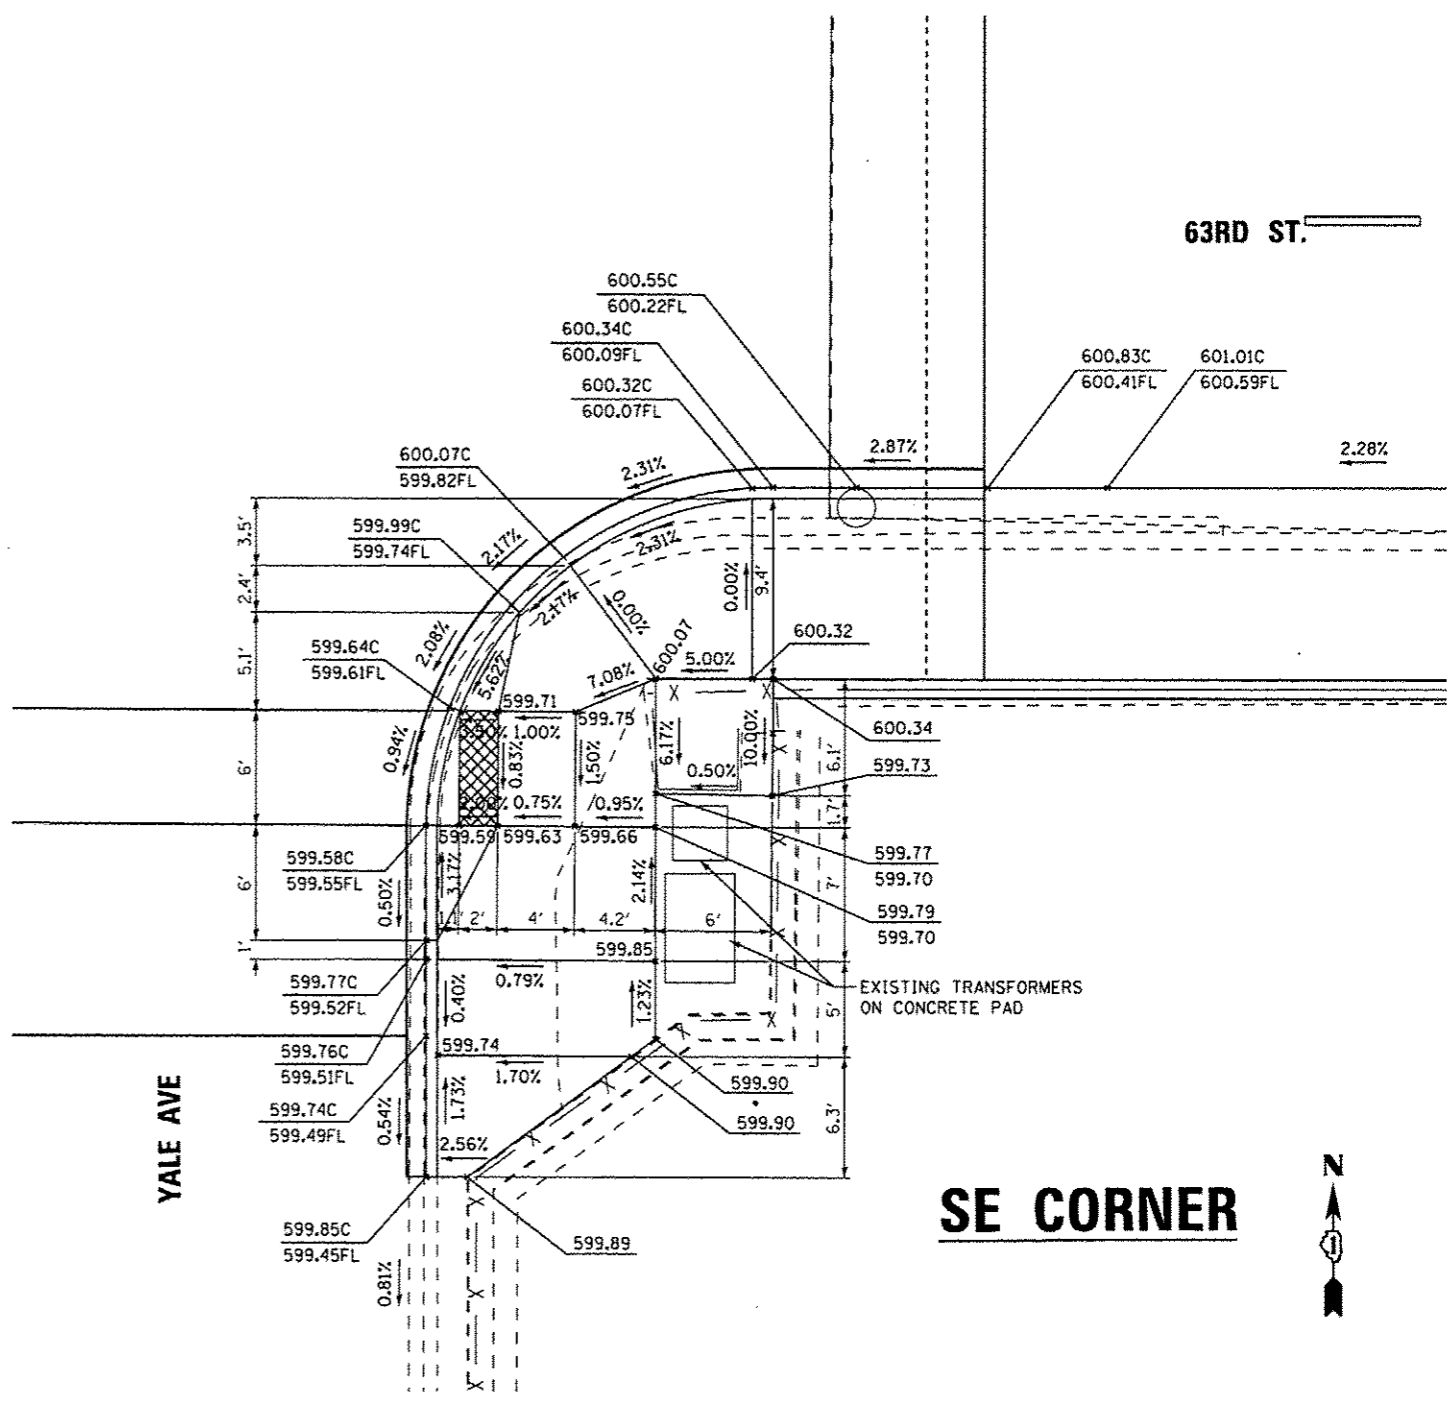
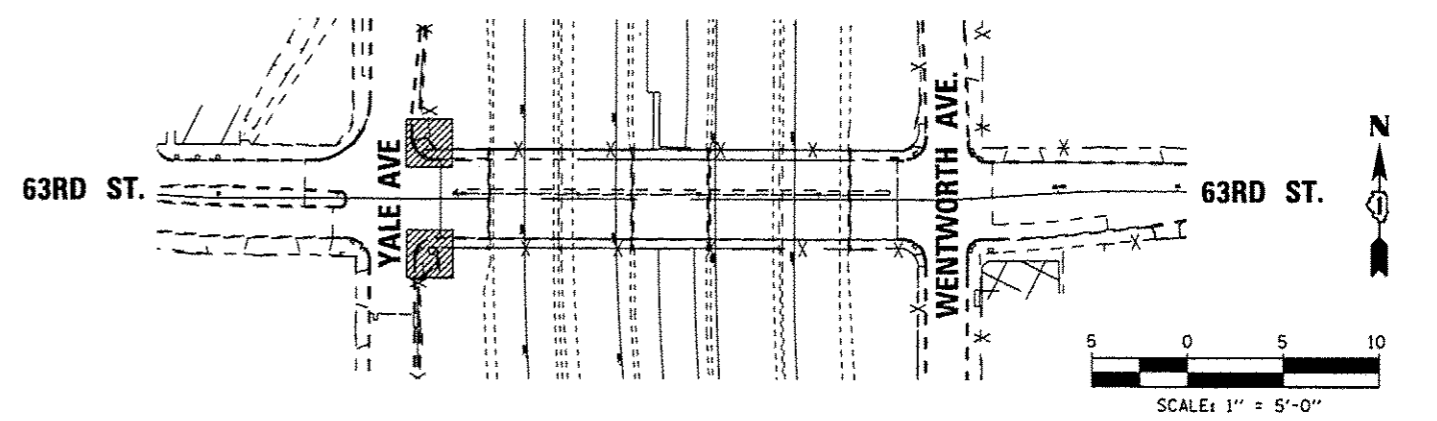


NOTE: ALL DIMENSIONS ARE TO EDGE OF SIDEWALK AND BACK OF CURB UNLESS OTHERWISE NOTED.

- LEGEND**
- 600.32 PROPOSED SIDEWALK ELEVATION
 - 600.32 C PROPOSED TOP OF CURB ELEVATION
 - 600.32 FL PROPOSED GUTTER FLOW LINE ELEVATION
 - CATCHBASIN

NE CORNER

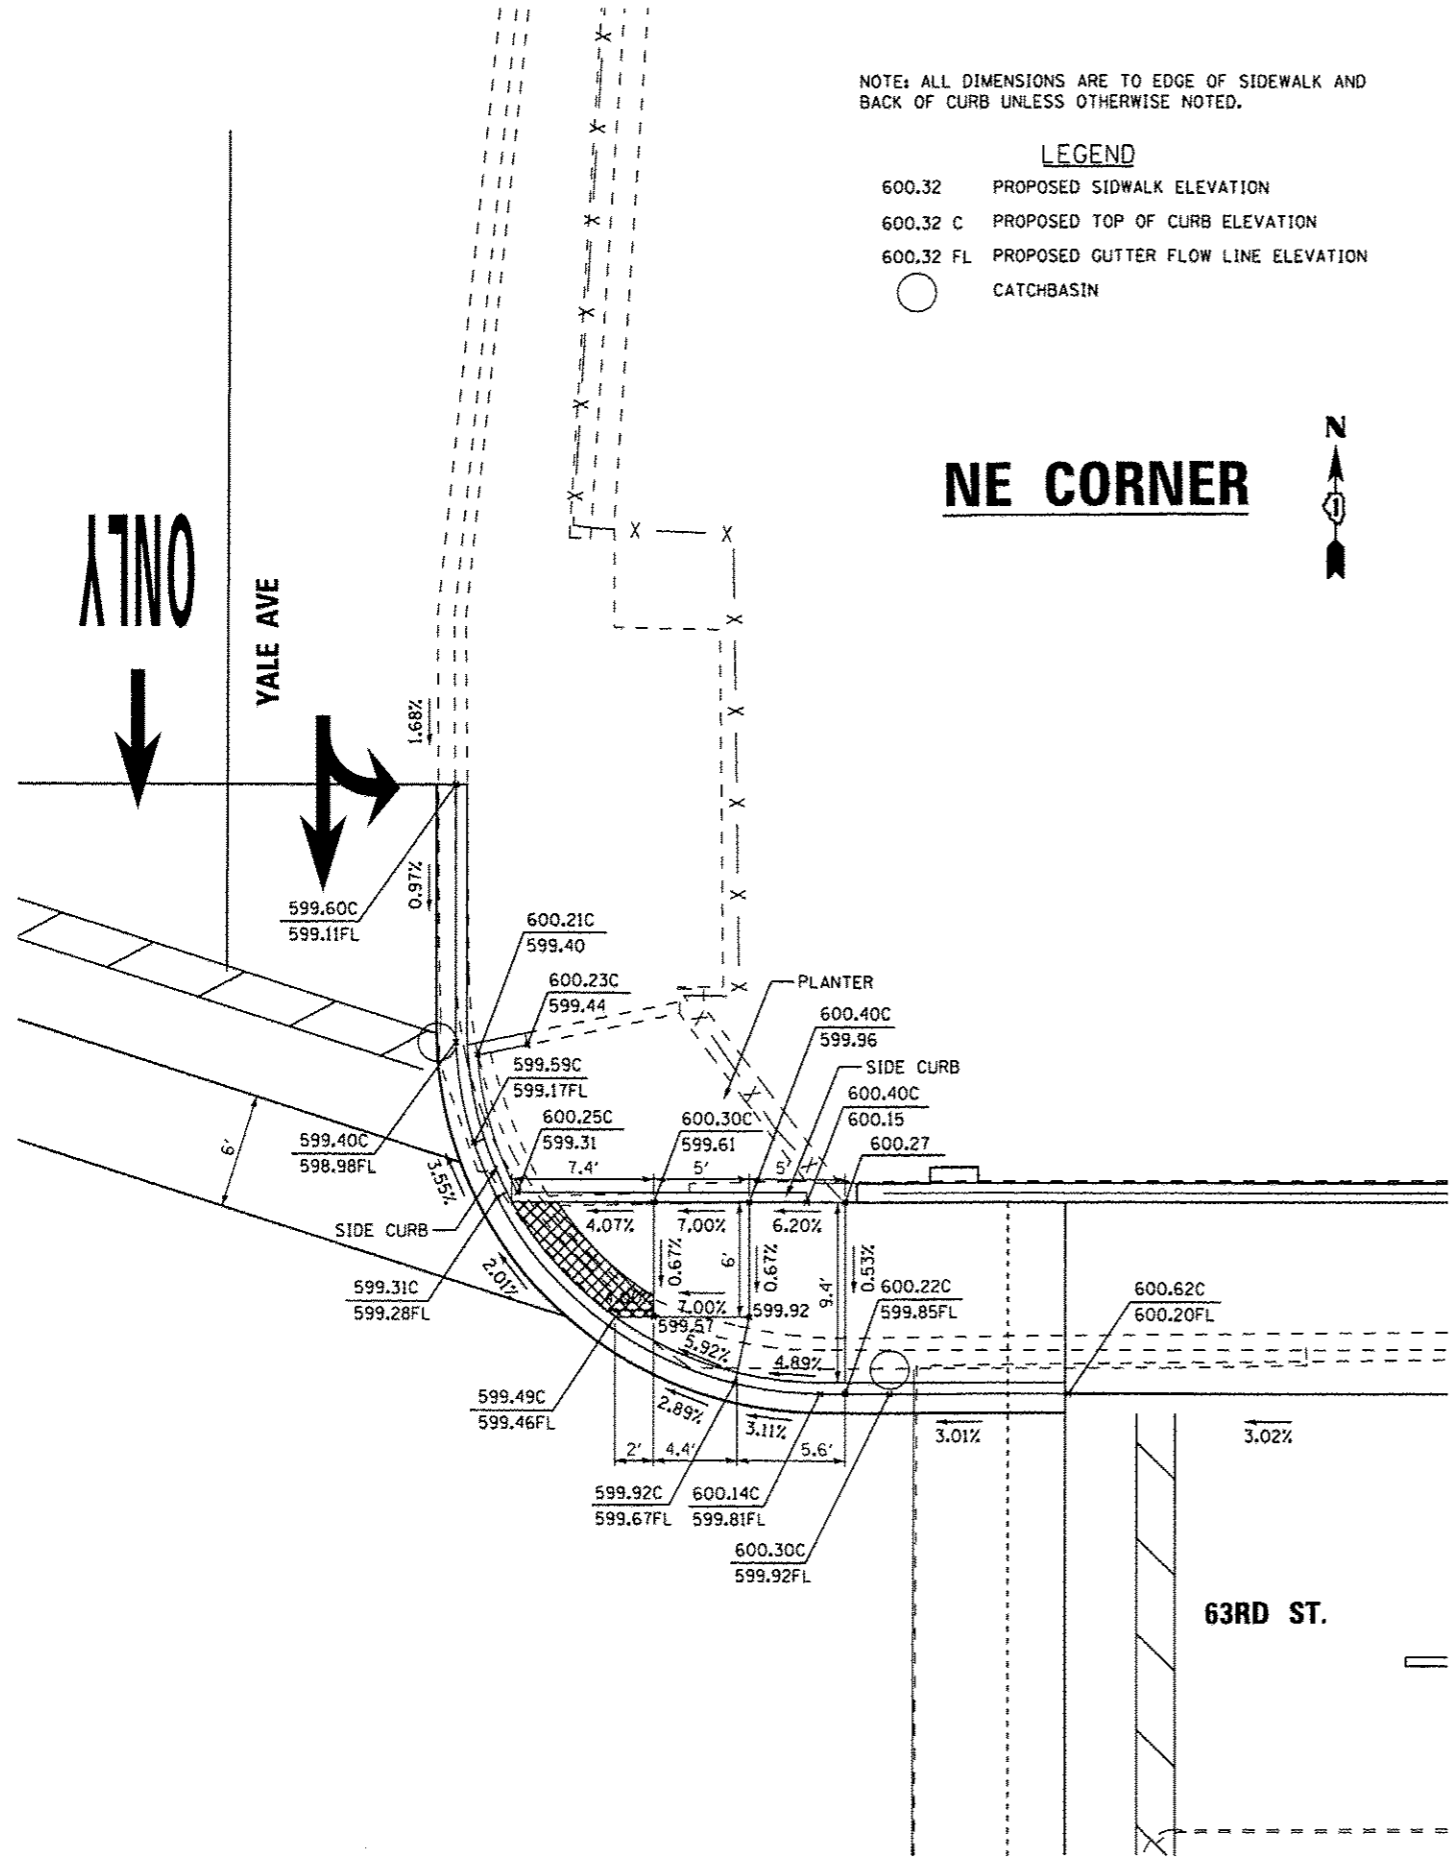

FILE NAME *	USER NAME * #USER#	DESIGNED - KMM	REVISED -
K:\Projects\11047\Design\CAD\Sheet Files\3dadoYale2.dgn		DRAWN - LV	REVISED -
PLOT SCALE * #SCALE#		CHECKED - JDH	REVISED -
PLOT DATE * 5/15/2013		DATE - 02-22-2012	REVISED -

**STATE OF ILLINOIS
 DEPARTMENT OF TRANSPORTATION**

**CURB RAMP DETAILS
 63RD ST. AT YALE AVE**

SCALE: 1"=5' SHEET NO. OF SHEETS STA. TO STA.

F.A.I. RTE.	SECTION	COUNTY	TOTAL SHEETS	SHEET NO.
94	1920-B	COOK	137	121
CONTRACT NO. 60J15				
ILLINOIS FED. AID PROJECT				