



PRE-STAGE A
STA 42+35 TO STA 85+44

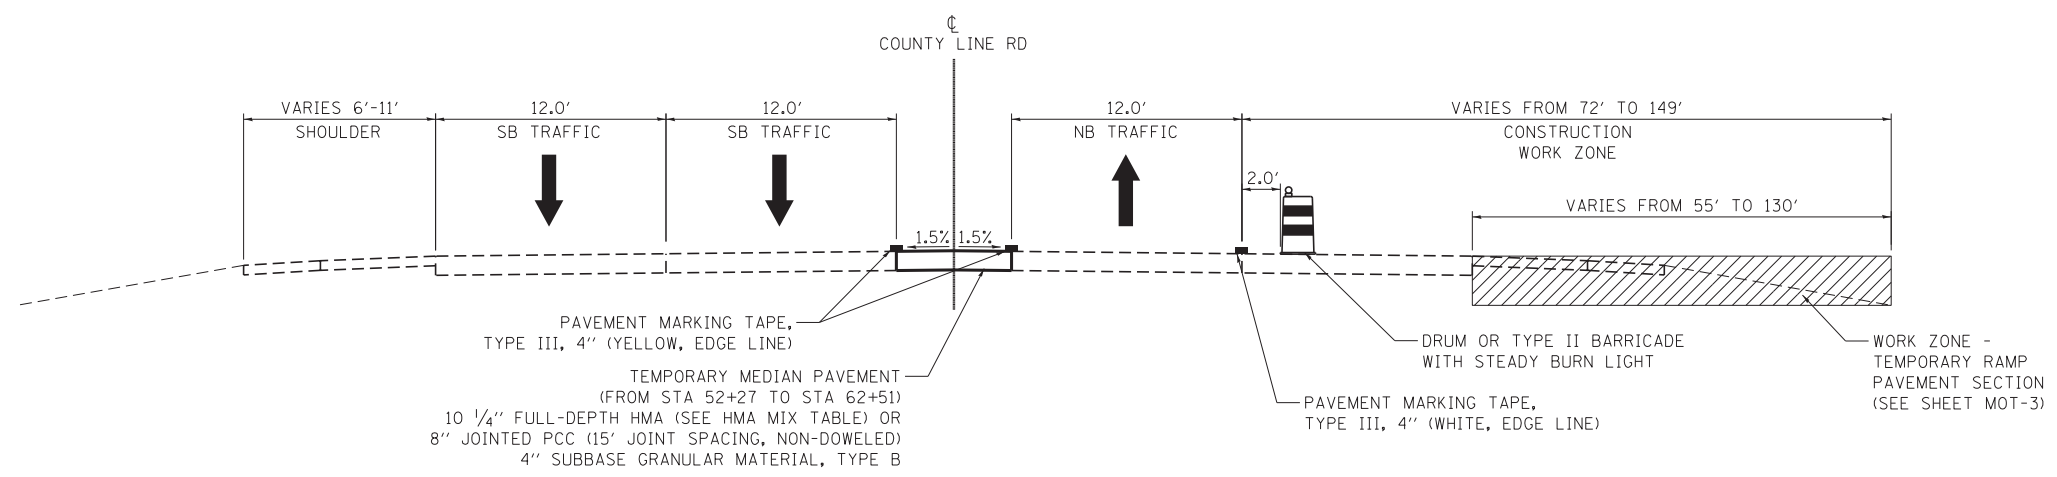

PRE-STAGE B
STA 52+27 TO STA 64+00

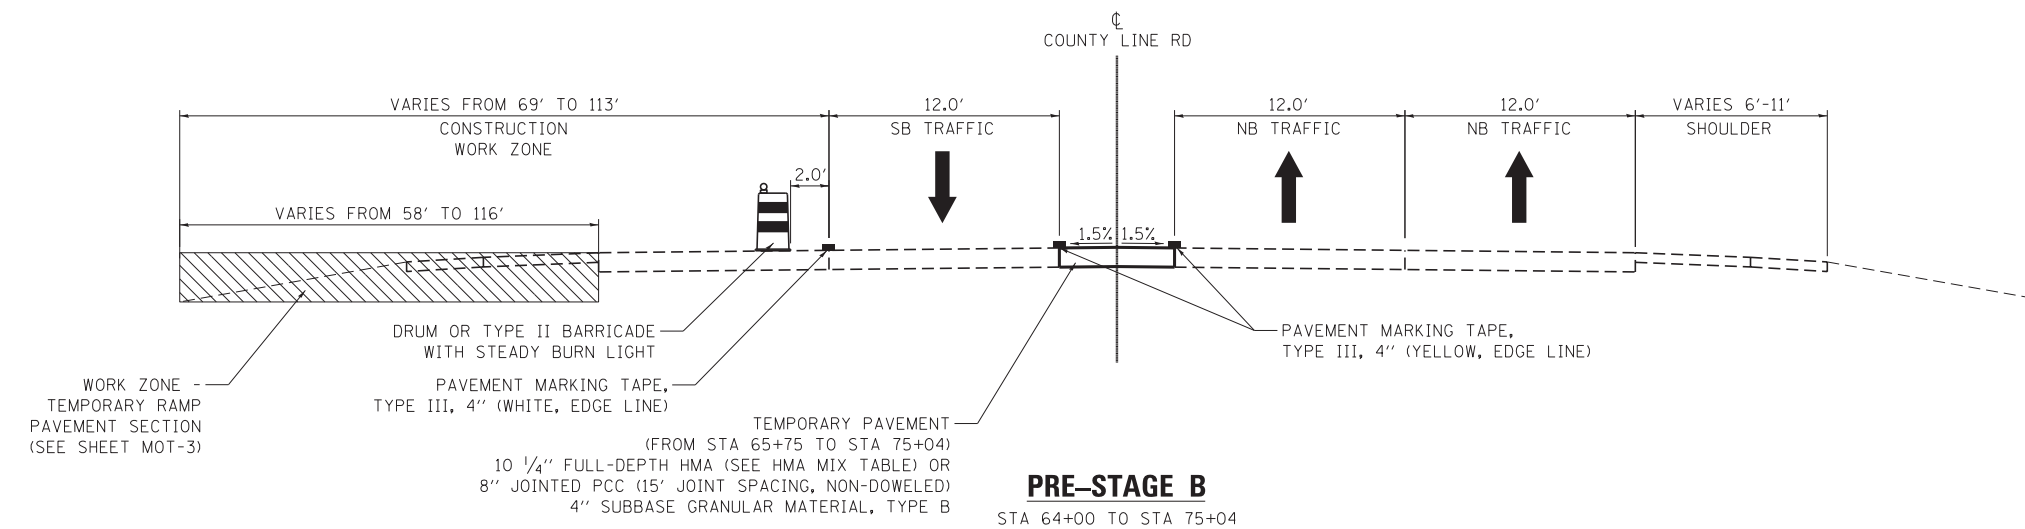

PRE-STAGE B
STA 64+00 TO STA 75+04

FILE NAME = J:\280\DOWN\CADD Sheets\Civil\1160K77-SHT102-STAGING2.dgn



USER NAME = vpelegrinos	DESIGNED - VP	REVISED -
PLOT SCALE = 5.0000' / in.	DRAWN - VP	REVISED -
PLOT DATE = 1/23/2013	CHECKED - IY	REVISED -
	DATE - 1/24/2013	REVISED -

**STATE OF ILLINOIS
DEPARTMENT OF TRANSPORTATION**

SUGGESTED STAGES OF CONSTRUCTION AND TRAFFIC CONTROL			
TYPICAL SECTIONS			
SCALE: N/A	SHEET NO. 2 OF 16 SHEETS	STA. N/A	TO STA. N/A

F.A.I. RTE.	SECTION	COUNTY	TOTAL SHEETS	SHEET NO.
55	22-1HB-R	COOK/DUPAGE	161	32
CONTRACT NO. 60K77				
FED. ROAD, DIST. NO. 1 ILLINOIS FED. AID PROJECT				