




1 PLANTING PLAN ENLARGEMENT - SOUTHWEST

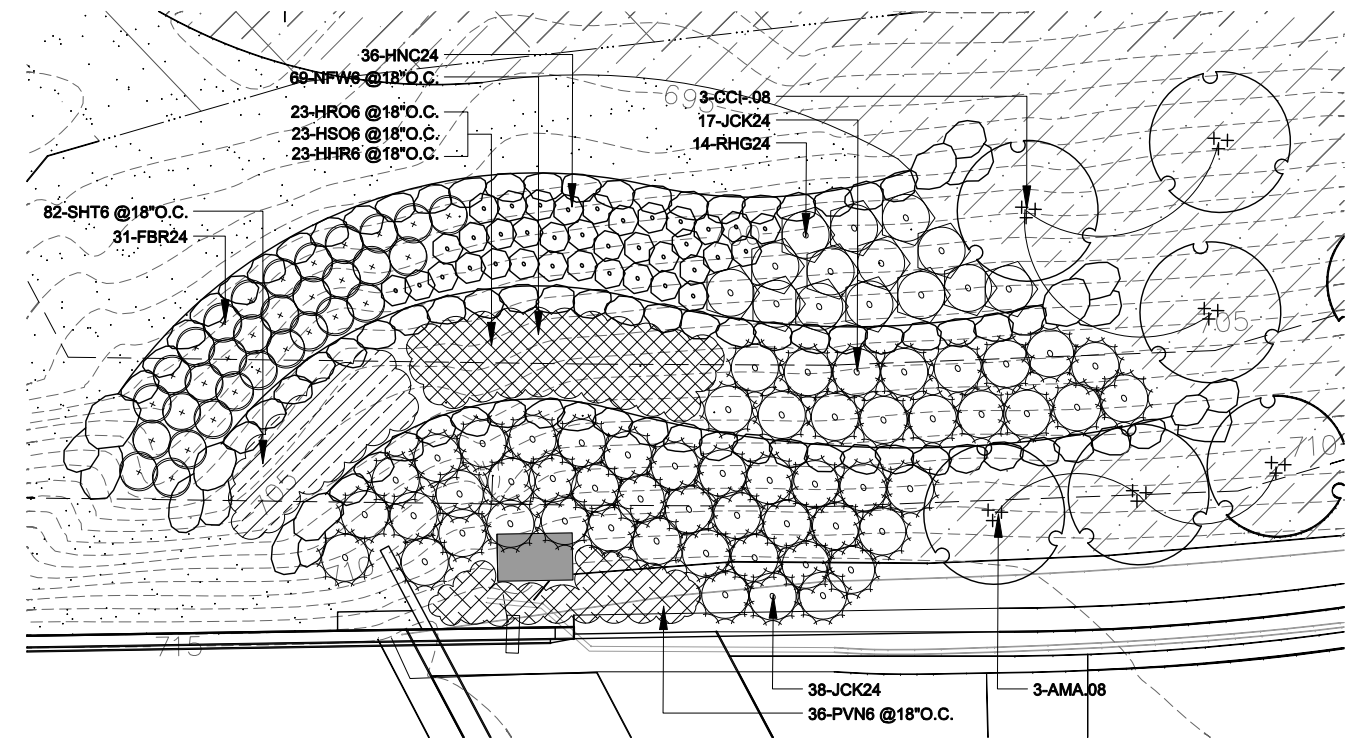

3 PLANTING PLAN ENLARGEMENT - NORTHWEST

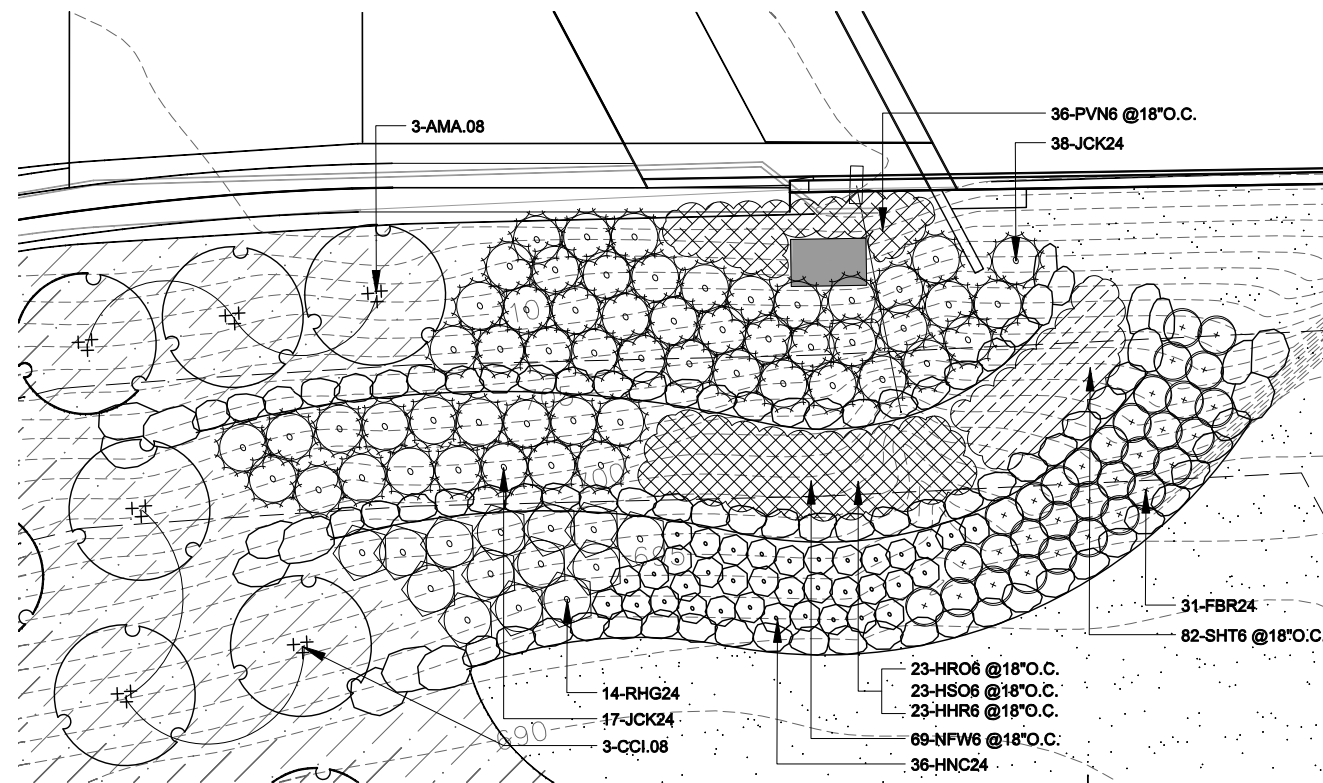

2 PLANTING PLAN ENLARGEMENT - SOUTHEAST

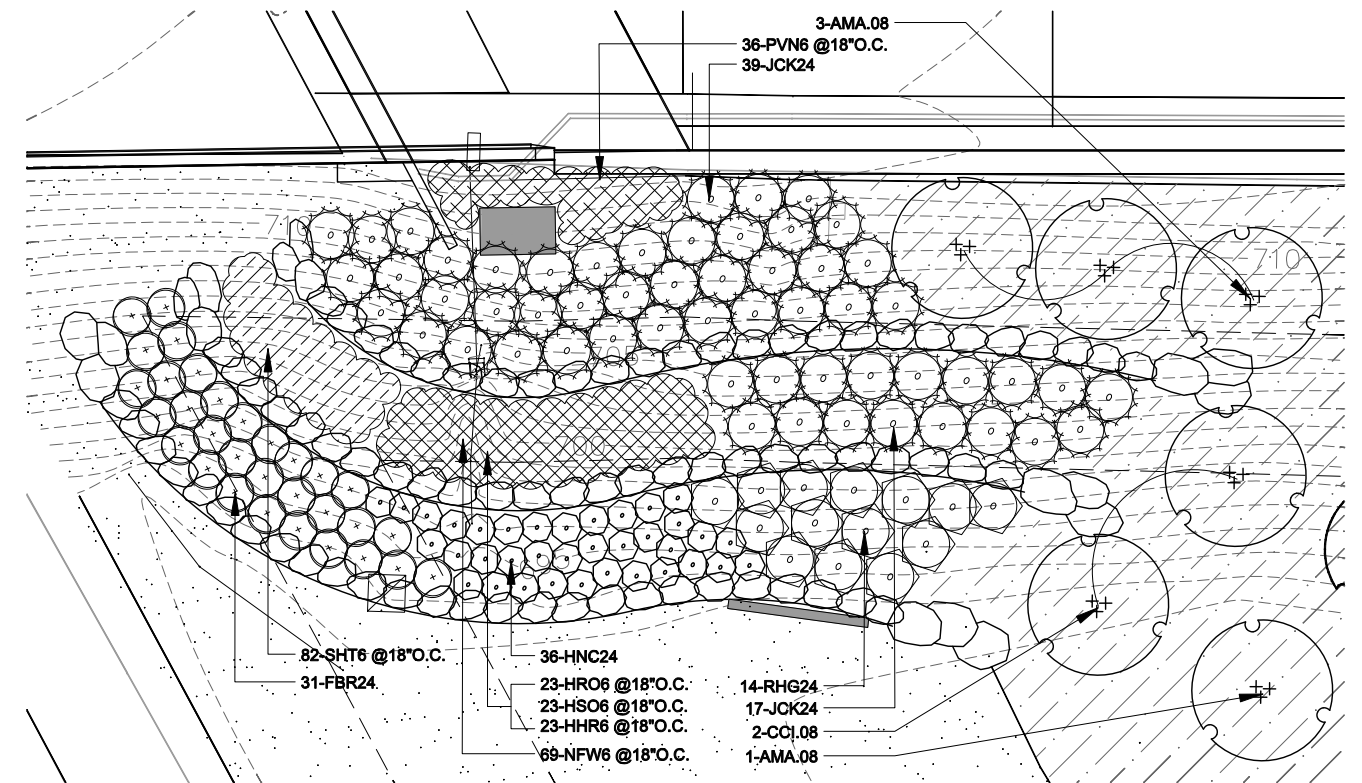

4 PLANTING PLAN ENLARGEMENT - NORTHEAST

FILE NAME = SFILES



1170 SOUTH HOUBOLT ROAD
JOLIET, ILLINOIS 60431
STRAND ASSOCIATES (815) 744-4200

USER NAME = BFM	DESIGNED - BFM	REVISED -
	DRAWN - ANS	REVISED -
	CHECKED - TCK	REVISED -
PLOT DATE = 01/24/13	DATE - 01-24-13	REVISED -

STATE OF ILLINOIS
DEPARTMENT OF TRANSPORTATION

LANDSCAPE PLAN - ENLARGEMENTS

SCALE: 1"=50' SHEET NO. OF SHEETS STA. TO STA.

F.A.I. RTE.	SECTION	COUNTY	TOTAL SHEETS	SHEET NO.
55	22-1HB-R	COOK/DUPAGE	161	67
CONTRACT NO. 60K77				

