




 

 

 


LEGEND

-  WORK AREA
-  IMPACT ATTENUATORS, TEMPORARY
-  TEMPORARY CONCRETE BARRIER
-  DRUM WITH STEADY BURN MONODIRECTIONAL LIGHT
-  DIRECTION INDICATOR BARRICADE WITH STEADY BURN MONODIRECTIONAL LIGHT
-  TYPE II BARRICADES OR DRUMS
-  SIGN
-  CHANGEABLE MESSAGE BOARD
-  ARROW BOARD
-  TEMPORARY PAVEMENT

PRESTAGE CONSTRUCTION:

1. CONSTRUCT TEMPORARY PAVEMENT AT LOOP RAMP ALONG US ROUTE 30 / IL 56 AS SHOWN IN THE PLANS IN ACCORDANCE WITH HIGHWAY STANDARD 701411-08.



STAGE I CONSTRUCTION:

1. CLOSE OUTSIDE LANES OF US ROUTE 30 / IL 56 AS SHOWN IN THE PLANS AND IN ACCORDANCE WITH HIGHWAY STANDARDS 701411-08, 701400-05, AND 701402-09.
2. REMOVE CONFLICTING EXISTING PAVEMENT MARKING LINES AND RAISED REFLECTIVE PAVEMENT MARKERS.
3. PERFORM OUTSIDE LANE STRUCTURAL AND APPROACH REPAIRS AS SHOWN IN THE PLANS.

NOTES:



1. FIRST TWO WARNING SIGNS IN EACH DIRECTION REQUIRE MONO-DIRECTIONAL FLASHING BEACONS.
2. FOR BARRICADE/DRUM SPACING SEE APPLICABLE HIGHWAY STANDARDS.

3. ALL ADVANCE WARNING SIGNS SHALL BE 2 SETS OF SIGNS ONE PLACED IN THE BARRIER MEDIAN WHERE AVAILABLE.

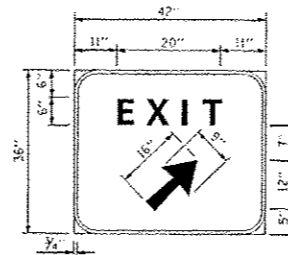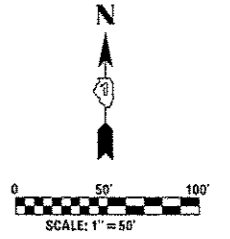


Background - Green
Border and legend - white
"D" size letters
EXIT SIGN - SPECIAL
DETAIL A

STATION CORRELATION INFORMATION:
STA. 538+70.16 (STRUCTURE PLANS) = STA. 103+99.50 (ROADWAY PLANS)

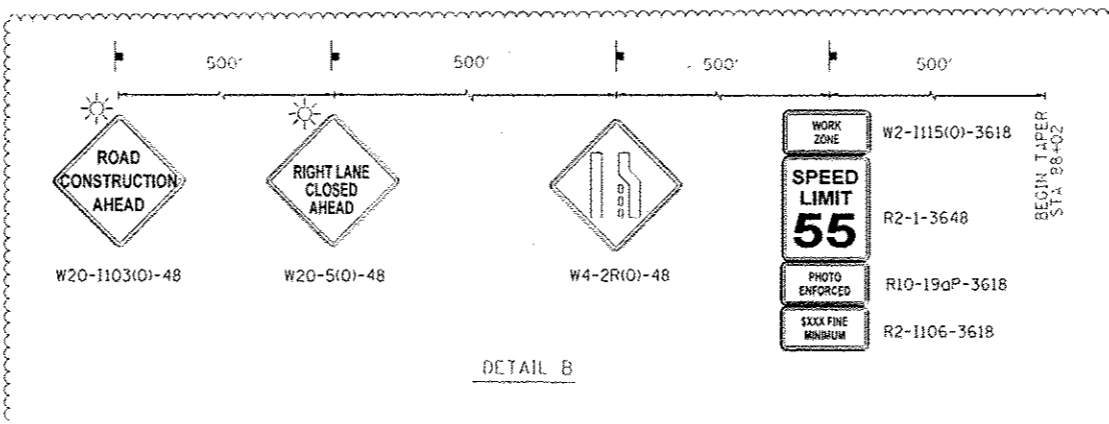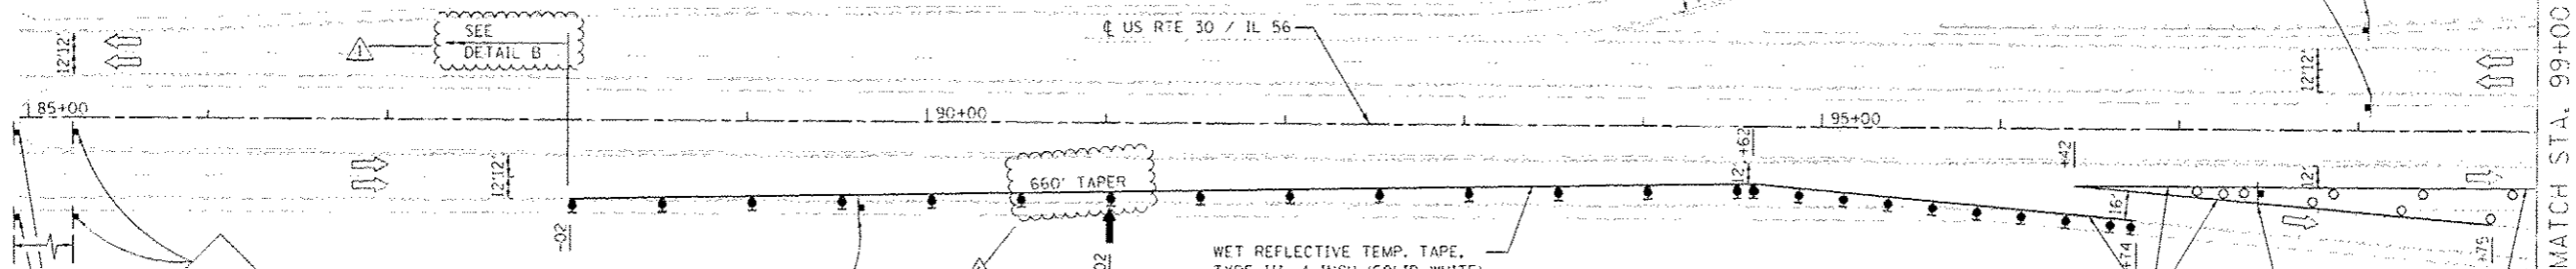

MAX WIDTH 10'-6"
X MILES AHEAD
W12-1103
48"x48"

SIGNS TO BE PLACED WEST OF DUGAN ROAD

	USER NAME - #USER#	DESIGNED - SEW	REVISED - /1 SL 8/30/2013	STATE OF ILLINOIS DEPARTMENT OF TRANSPORTATION	MAINTENANCE OF TRAFFIC - STAGE I - US ROUTE 30 / IL 56 US ROUTE 30 / IL 56 OVER IL 47	I.P.P. RTIC	SECTION	COUNTY	TOTAL SHEETS	SHEET NO.	
	PLOT SCALE -	CHECKED - ST	REVISED -			573	61 ND-1-7	KANE	48	5	
	PLOT DATE - 9/2/2013	DATE - 11/2011	REVISED -			SCALE: 1"=50'	SHEET NO. 1 OF 3 SHEETS	STA. 85+00 TO STA. 99+00	FED. ROAD DIST. NO.	ILLINOIS FED. AID PROJECT	CONTRACT NO. 60N12