
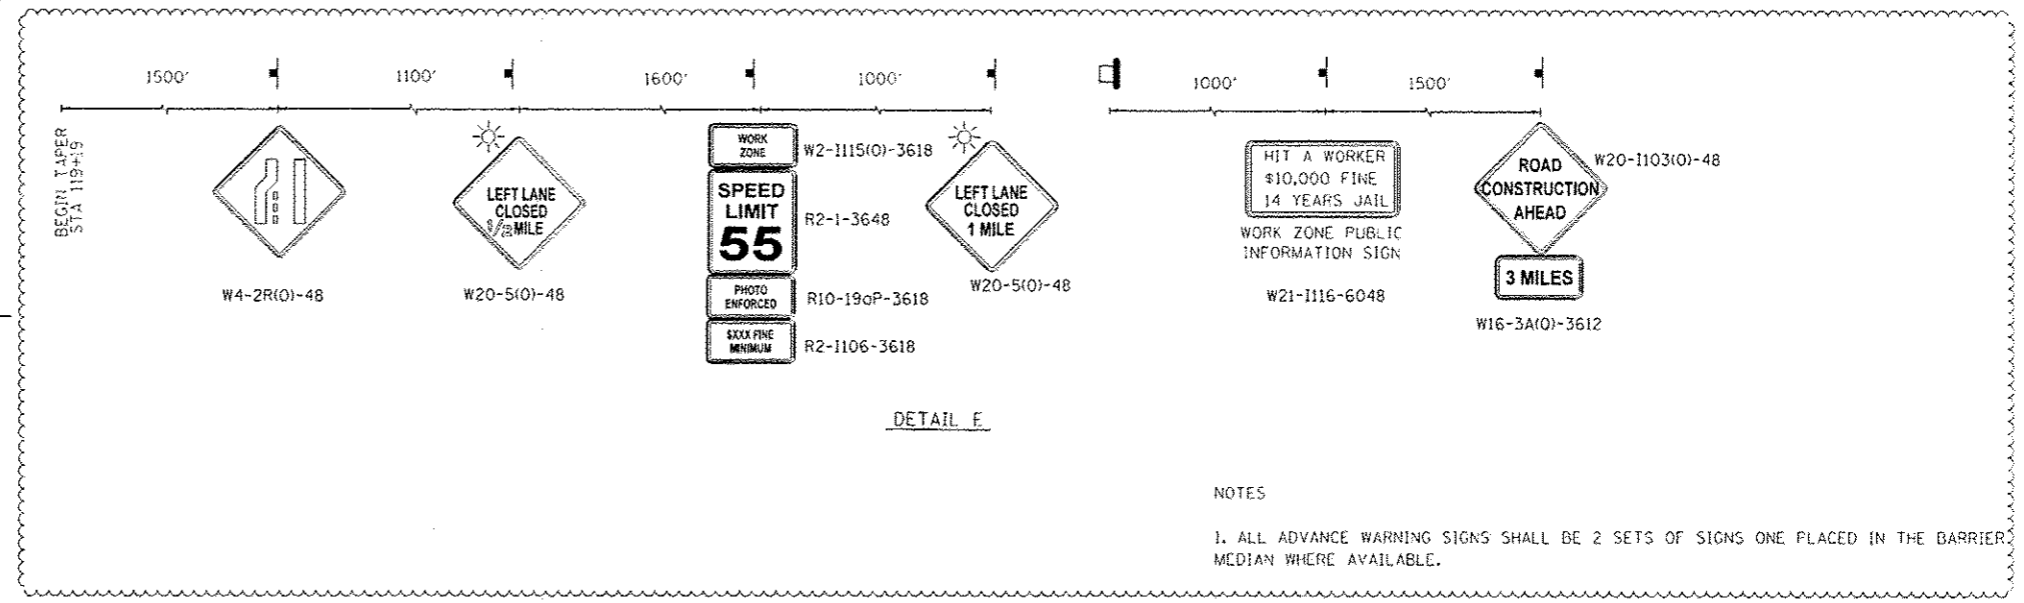
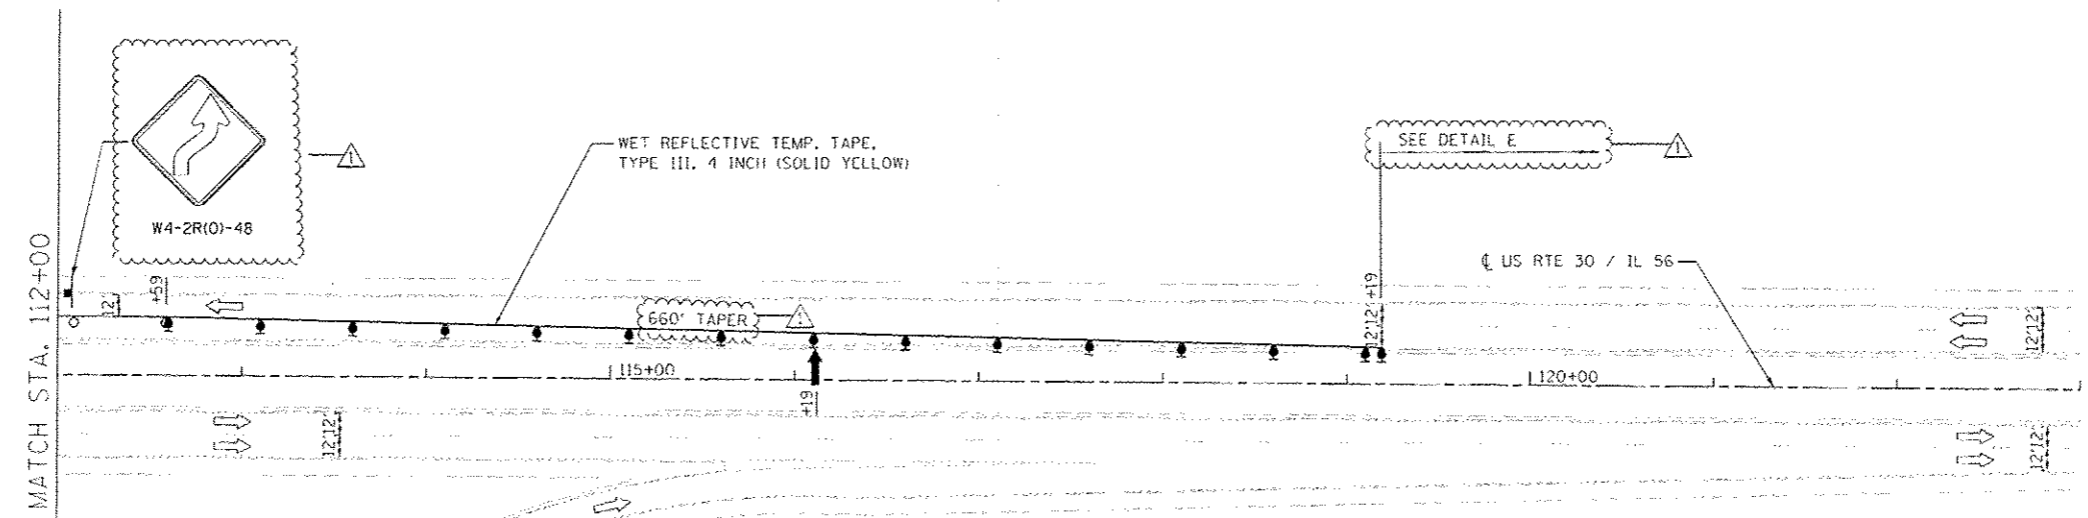


LEGEND

	WORK AREA
	IMPACT ATTENUATORS, TEMPORARY
	TEMPORARY CONCRETE BARRIER
	DRUM WITH STEADY BURN MONODIRECTIONAL LIGHT
	DIRECTION INDICATOR BARRICADE WITH STEADY BURN MONODIRECTIONAL LIGHT
	TYPE II BARRICADES OR DRUMS
	SIGN
	CHANGEABLE MESSAGE BOARD
	ARROW BOARD
	TEMPORARY PAVEMENT

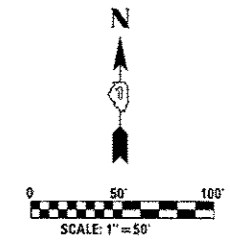

NOTES
 1. ALL ADVANCE WARNING SIGNS SHALL BE 2 SETS OF SIGNS ONE PLACED IN THE BARRIER MEDIUM WHERE AVAILABLE.

	USER NAME - #USE#4	DESIGNED - SEW	REVISED - / SL 8/30/2013
	PLOT SCALE -	DRAWN - SEW	REVISED -
	PLOT DATE - 9/7/2013	CHECKED - ST	REVISED -
		DATE - 11/2011	REVISED -

STATE OF ILLINOIS
 DEPARTMENT OF TRANSPORTATION

MAINTENANCE OF TRAFFIC -- STAGE II -- US ROUTE 30 / IL 56
 US ROUTE 30 / IL 56 OVER IL 47
 SCALE: 1"=50' SHEET NO. 3 OF 3 SHEETS STA. 112+00 TO STA. 123+00

F.A.P. RTE. 573	SECTION 61 HB-1-7	COUNTY KANE	TOTAL SHEETS 48	SHEET NO. 10
CONTRACT NO. 60N12				
FED. ROAD DIST. NO. ILLINOIS FED. AID PROJECT				