






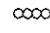


LEGEND




-  WORK AREA
-  IMPACT ATTENUATORS, TEMPORARY
-  TEMPORARY CONCRETE BARRIER
-  DRUM WITH STEADY BURN MONODIRECTIONAL LIGHT
-  DIRECTION INDICATOR BARRICADE WITH STEADY BURN MONODIRECTIONAL LIGHT
-  TYPE II BARRICADES OR DRUMS
-  SIGN
-  CHANGEABLE MESSAGE BOARD
-  ARROW BOARD
-  TEMPORARY PAVEMENT

STAGE II CONSTRUCTION:

1. CLOSE INSIDE LANES OF IL 47 AS SHOWN IN THE PLANS AND IN ACCORDANCE WITH HIGHWAY STANDARD 701423-05.
2. PERFORM INSIDE LANE STRUCTURAL AND APPROACH REPAIRS AS SHOWN IN THE PLANS.
3. APPLY PERMANENT PAVEMENT MARKINGS AND RAISED REFLECTIVE PAVEMENT MARKERS AS SHOWN IN THE PROPOSED PAVEMENT MARKING PLANS IN ACCORDANCE WITH HIGHWAY STANDARD 701426-04.

NOTES:

1. FIRST TWO WARNING SIGNS IN EACH DIRECTION REQUIRE MONO-DIRECTIONAL FLASHING BEACONS.
2. FOR DRUM/BARRICADE SPACING SEE APPLICABLE HIGHWAY STANDARD.
3. ALL ADVANCE WARNING SIGNS SHALL BE 2 SETS OF SIGNS ONE PLACED IN THE BARRIER MEDIAN WHERE AVAILABLE.

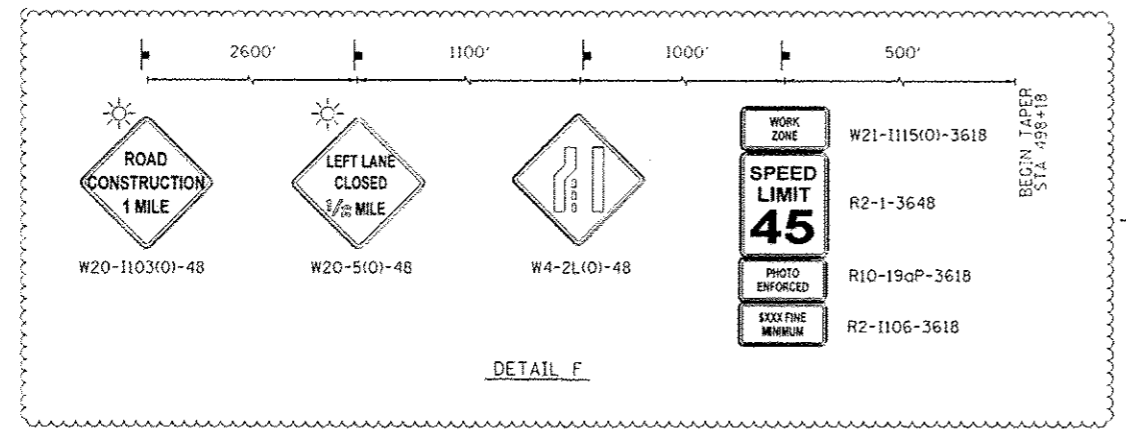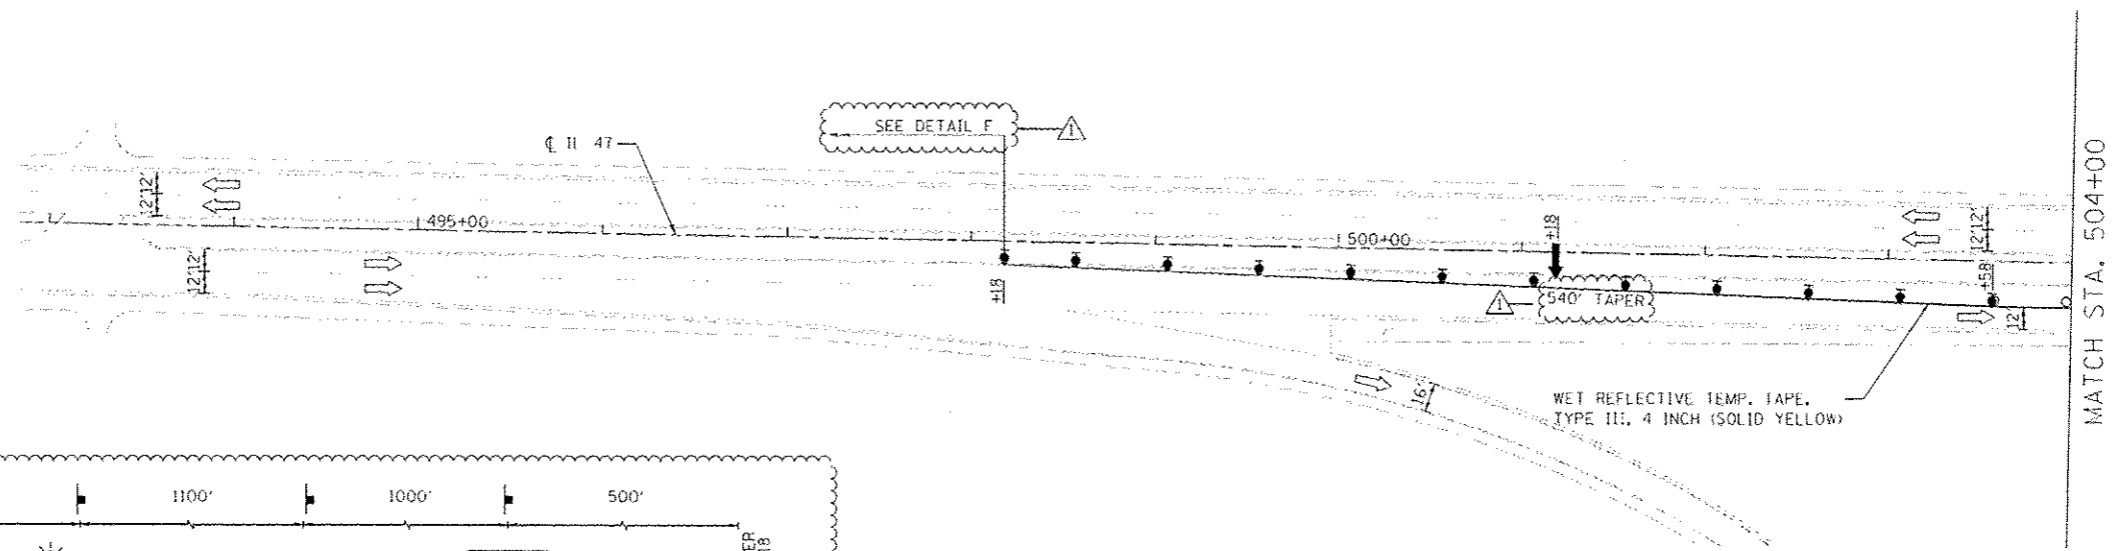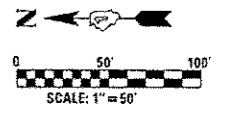

USER NAME - SLUSER4	DESIGNED - SEW	REVISED - / SL 8/30/2013
PL01 SCALE 1	DRAWN - SEW	REVISED -
PL01 DATE 4/7/2013	CHECKED - ST	REVISED -
	DATE - 11/2011	REVISED -

**STATE OF ILLINOIS
DEPARTMENT OF TRANSPORTATION**

**MAINTENANCE OF TRAFFIC - STAGE II - IL 47
US ROUTE 30 / IL 56 OVER IL 47**

SCALE: 1"=50' SHEET NO. 1 OF 2 SHEETS STA. 492+84 TO STA. 504+00

F.A.P. RTE.	SECTION	COUNTY	TOTAL SHEETS	SHEET NO.
573	61 HD-1-7	KANE	48	12
FED. ROAD DIST. NO.			CONTRACT NO. 60N12	
ILLINOIS FED. AID PROJECT				