
 
 





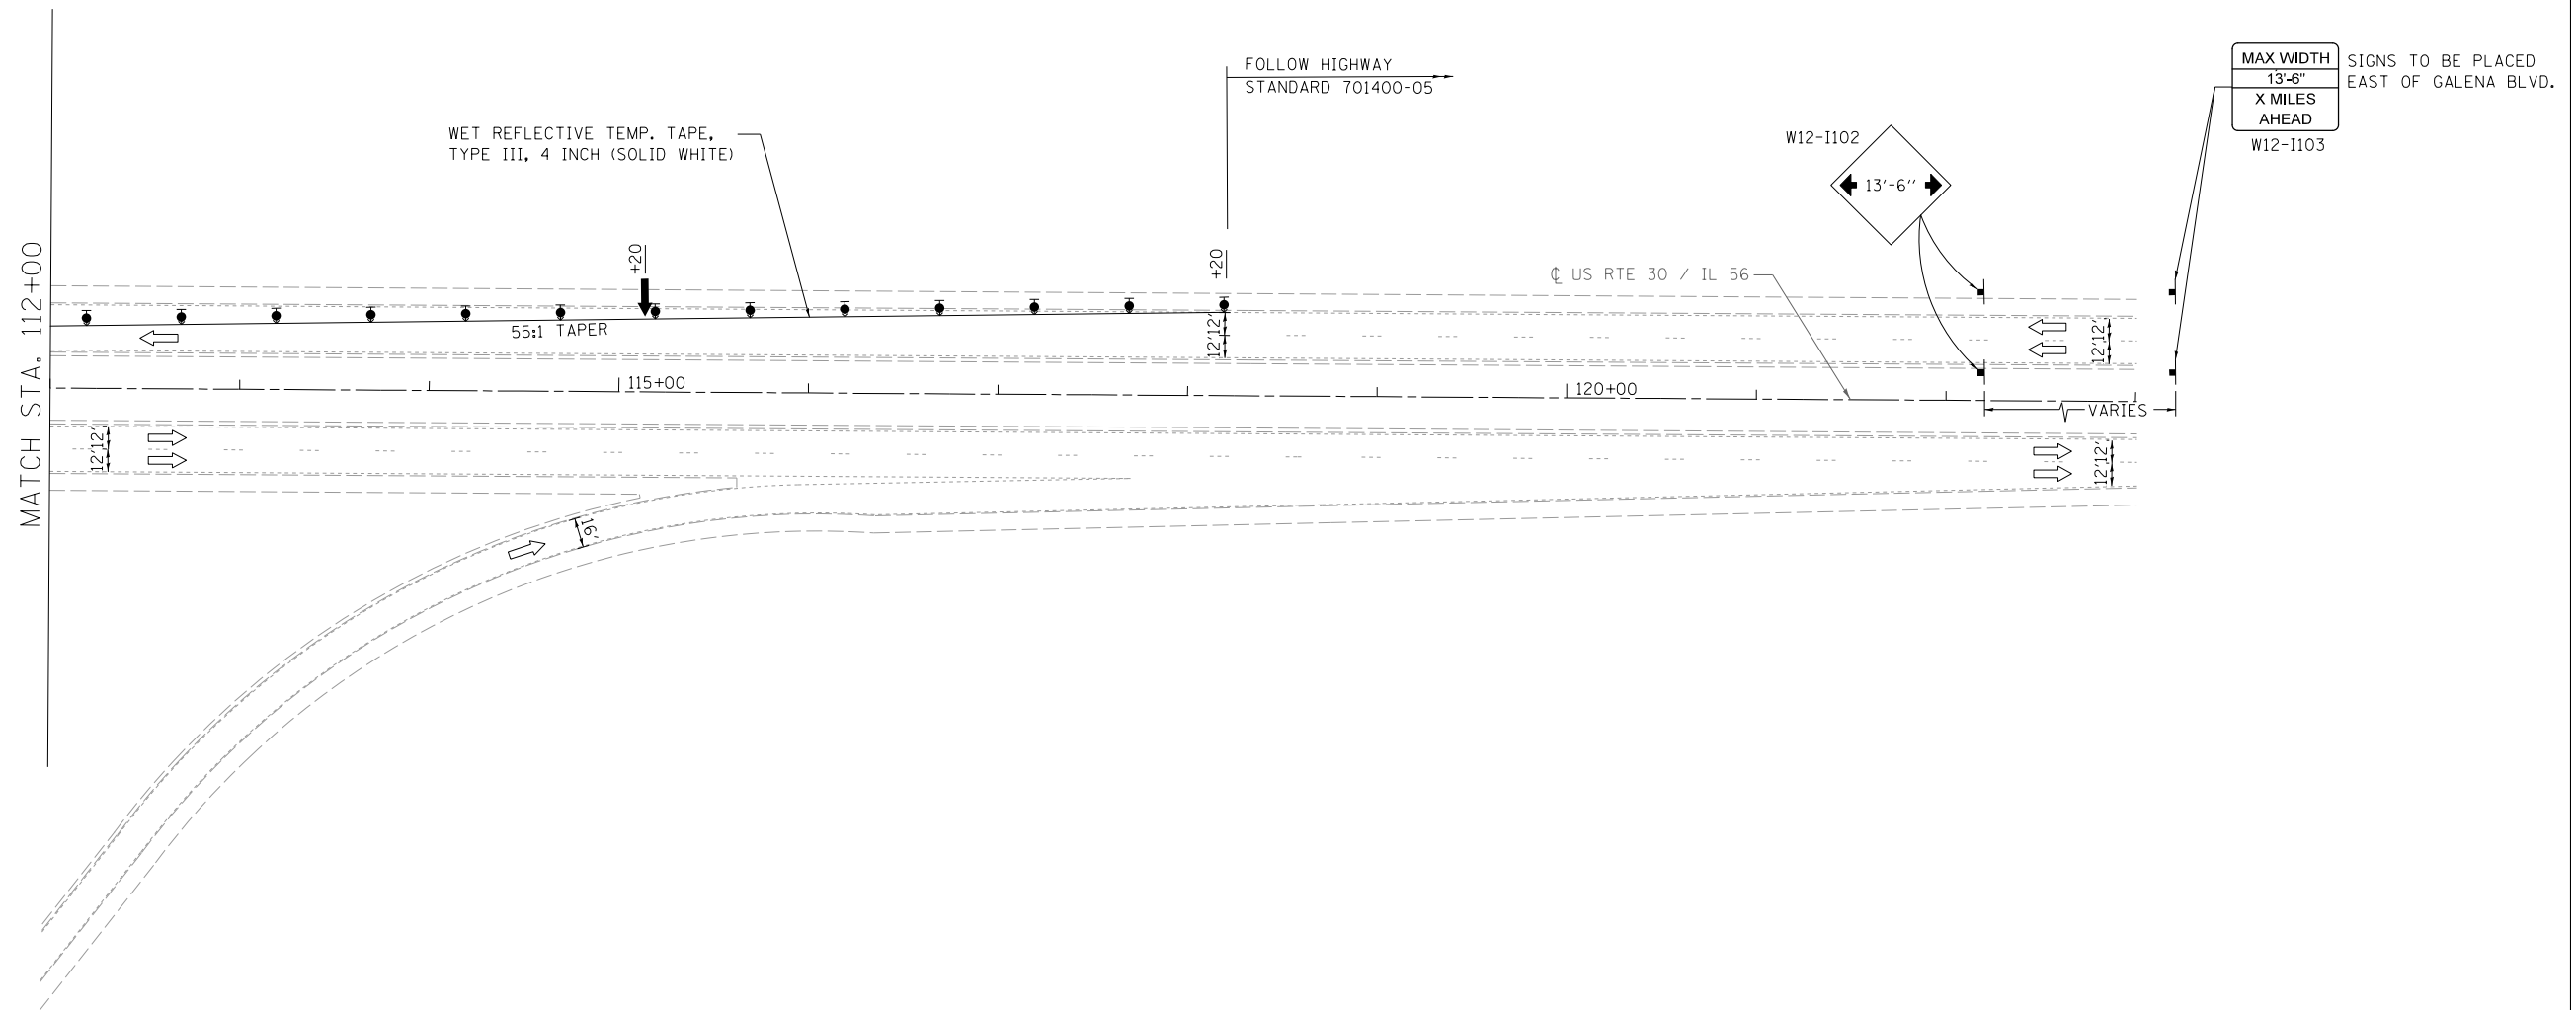
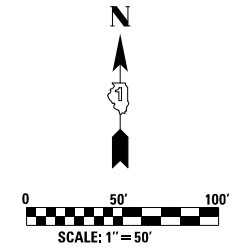


LEGEND

-  WORK AREA
-  IMPACT ATTENUATORS, TEMPORARY (FULLY REDIRECTIVE, NARROW), TEST LEVEL 3
-  TEMPORARY CONCRETE BARRIER
-  DRUM WITH STEADY BURN MONODIRECTIONAL LIGHT
-  DIRECTION INDICATOR BARRICADE WITH STEADY BURN MONODIRECTIONAL LIGHT
-  TYPE II BARRICADES OR DRUMS
-  SIGN
-  ARROW BOARD



USER NAME = *USER*	DESIGNED - SEW	REVISED -
	DRAWN - SEW	REVISED -
PLOT SCALE = *SCALE*	CHECKED - ST	REVISED -
PLOT DATE = *DATE*	DATE - 11/2011	REVISED -

F.A.P. RTE.	SECTION	COUNTY	TOTAL SHEETS	SHEET NO.
573	61 HB-1-7	KANE	48	7
CONTRACT NO. 60N12				
FED. ROAD DIST. NO.	ILLINOIS FED. AID PROJECT			