

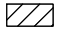


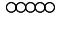

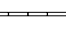


LEGEND



-  WORK AREA
-  IMPACT ATTENUATORS, TEMPORARY (FULLY REDIRECTIVE, NARROW), TEST LEVEL 3
-  TEMPORARY CONCRETE BARRIER
-  DRUM WITH STEADY BURN MONODIRECTIONAL LIGHT
-  DIRECTION INDICATOR BARRICADE WITH STEADY BURN MONODIRECTIONAL LIGHT
-  TYPE II BARRICADES OR DRUMS
-  SIGN
-  ARROW BOARD

STAGE I CONSTRUCTION:

1. REMOVE CONFLICTING EXISTING PAVEMENT MARKING LINES AND RAISED REFLECTIVE PAVEMENT MARKERS UNDER HIGHWAY STANDARDS 701426-04 AND 701411-08.
2. CLOSE OUTSIDE SHOULDERS OF IL 47 AS SHOWN IN THE PLANS AND IN ACCORDANCE WITH HIGHWAY STANDARD 701411-08.
3. PERFORM OUTSIDE LANE STRUCTURAL AND APPROACH REPAIRS AS SHOWN IN THE PLANS.

NOTES:

1. FIRST TWO WARNING SIGNS IN EACH DIRECTION REQUIRE MONO-DIRECTIONAL FLASHING BEACONS.
2. FOR BARRICADE/DRUM SPACING SEE APPLICABLE HIGHWAY STANDARDS.

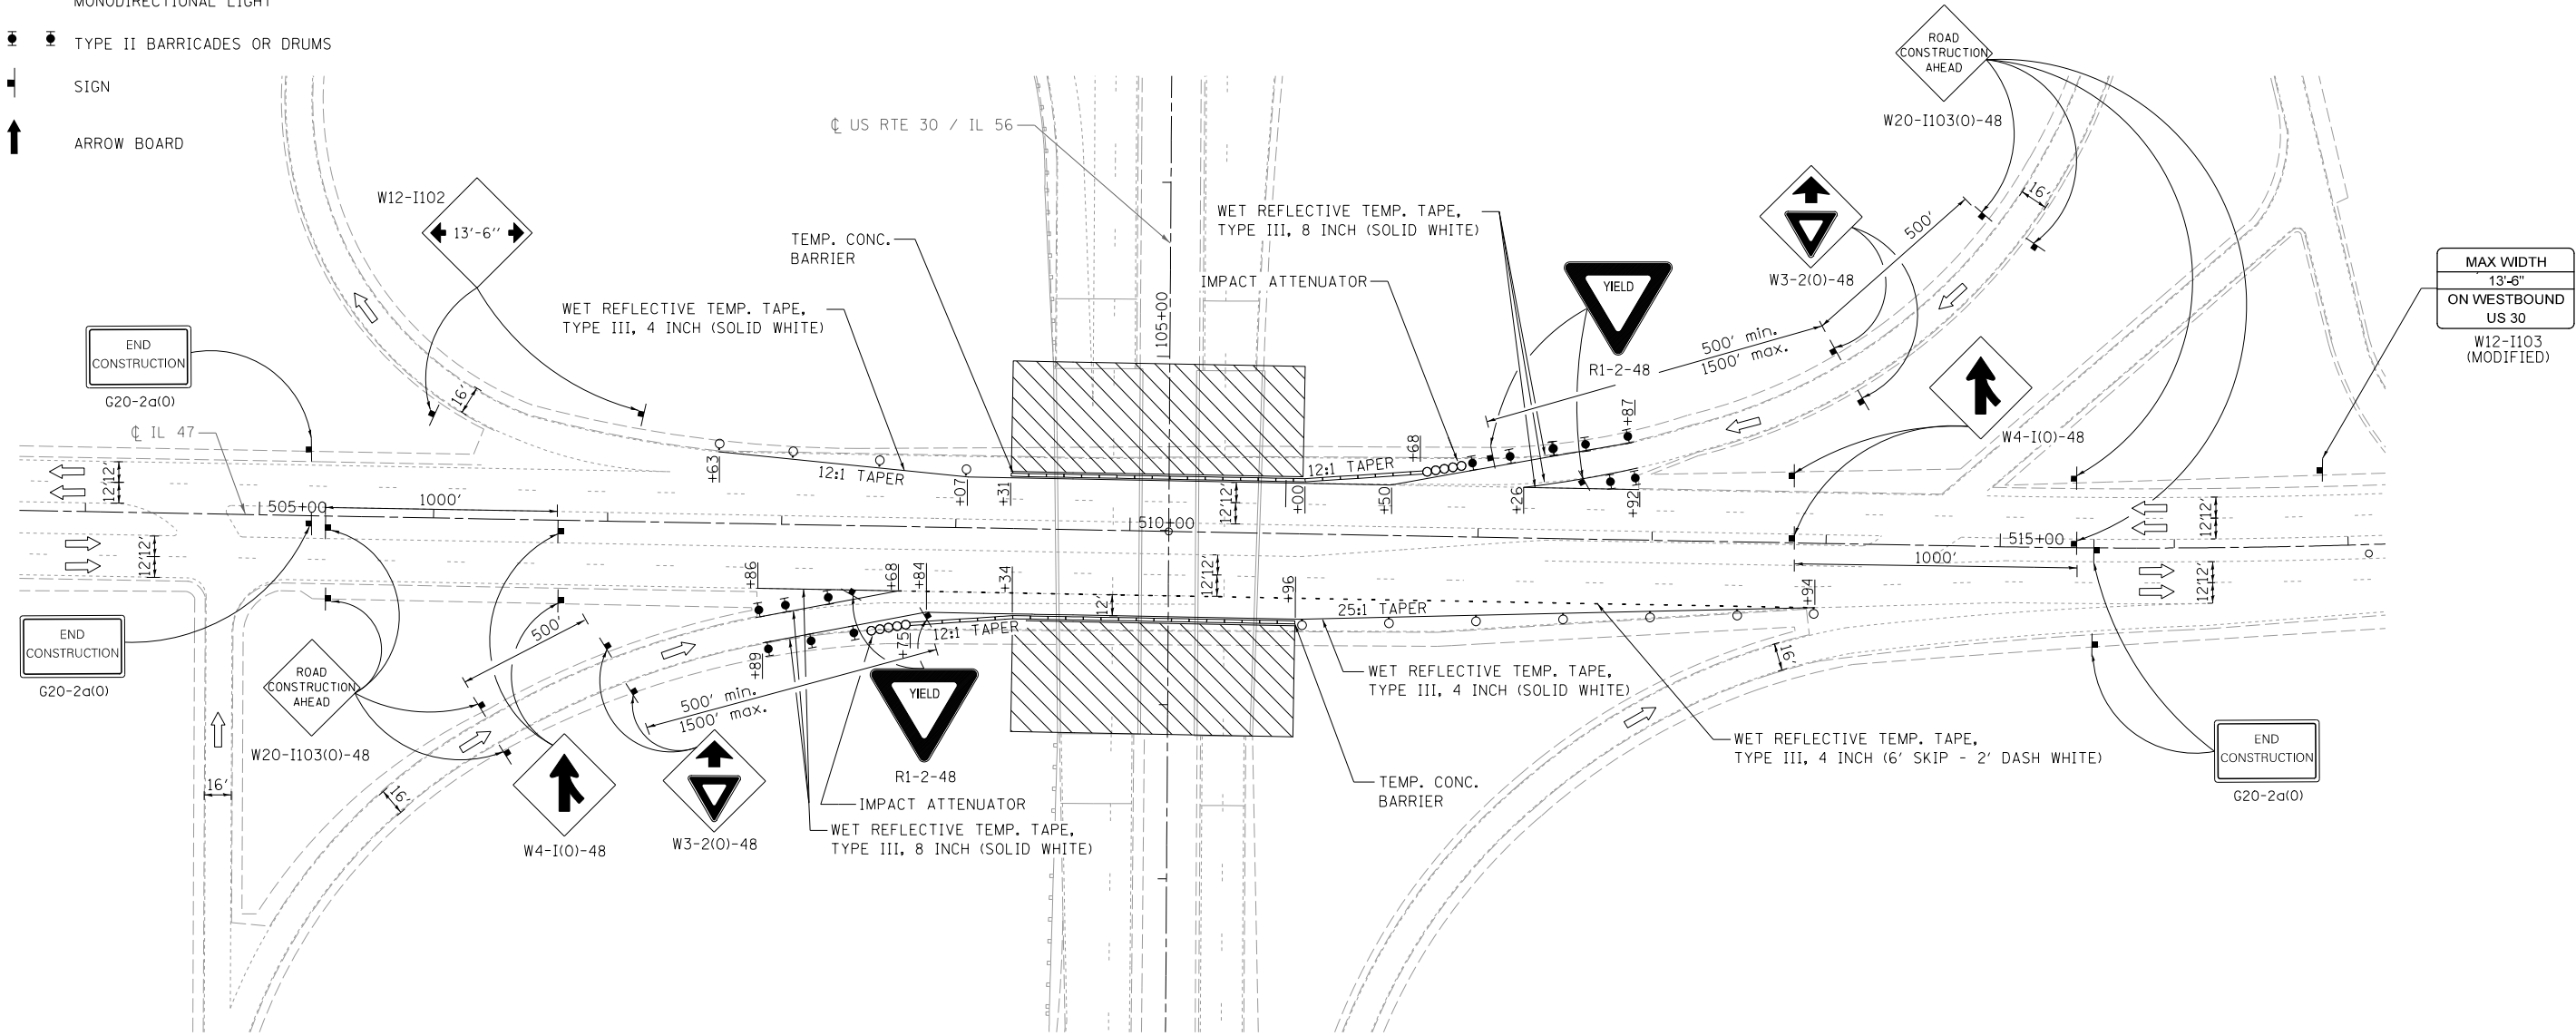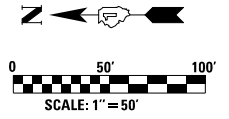

USER NAME = *USER*	DESIGNED - SEW	REVISED -
DRAWN - SEW	REVISOR -	
PLOT SCALE = *SCALE*	CHECKED - ST	REVISED -
PLOT DATE = *DATE*	DATE - 11/2011	REVISED -

**STATE OF ILLINOIS
DEPARTMENT OF TRANSPORTATION**

**MAINTENANCE OF TRAFFIC - STAGE I - IL 47
US ROUTE 30 / IL 56 OVER IL 47**

SCALE: 1"=50' SHEET NO. 1 OF 1 SHEETS STA. 503+62 TO STA. 517+21

F.A.P. RTE.	SECTION	COUNTY	TOTAL SHEETS	SHEET NO.
573	61 HB-1-7	KANE	48	11
CONTRACT NO. 60N12				
FED. ROAD DIST. NO.	ILLINOIS FED. AID PROJECT			