
 








LEGEND



-  WORK AREA
-  IMPACT ATTENUATORS, TEMPORARY (FULLY REDIRECTIVE, NARROW), TEST LEVEL 3
-  TEMPORARY CONCRETE BARRIER
-  DRUM WITH STEADY BURN MONODIRECTIONAL LIGHT
-  DIRECTION INDICATOR BARRICADE WITH STEADY BURN MONODIRECTIONAL LIGHT
-  TYPE II BARRICADES OR DRUMS
-  SIGN
-  ARROW BOARD

STAGE II CONSTRUCTION:

1. CLOSE INSIDE LANES OF IL 47 AS SHOWN IN THE PLANS AND IN ACCORDANCE WITH HIGHWAY STANDARD 701423-05.
2. PERFORM INSIDE LANE STRUCTURAL AND APPROACH REPAIRS AS SHOWN IN THE PLANS.
3. APPLY PERMANENT PAVEMENT MARKINGS AND RAISED REFLECTIVE PAVEMENT MARKERS AS SHOWN IN THE PROPOSED PAVEMENT MARKING PLANS IN ACCORDANCE WITH HIGHWAY STANDARD 701426-04.

NOTES:

1. FIRST TWO WARNING SIGNS IN EACH DIRECTION REQUIRE MONO-DIRECTIONAL FLASHING BEACONS.
2. FOR DRUM/BARRICADE SPACING SEE APPLICABLE HIGHWAY STANDARD.

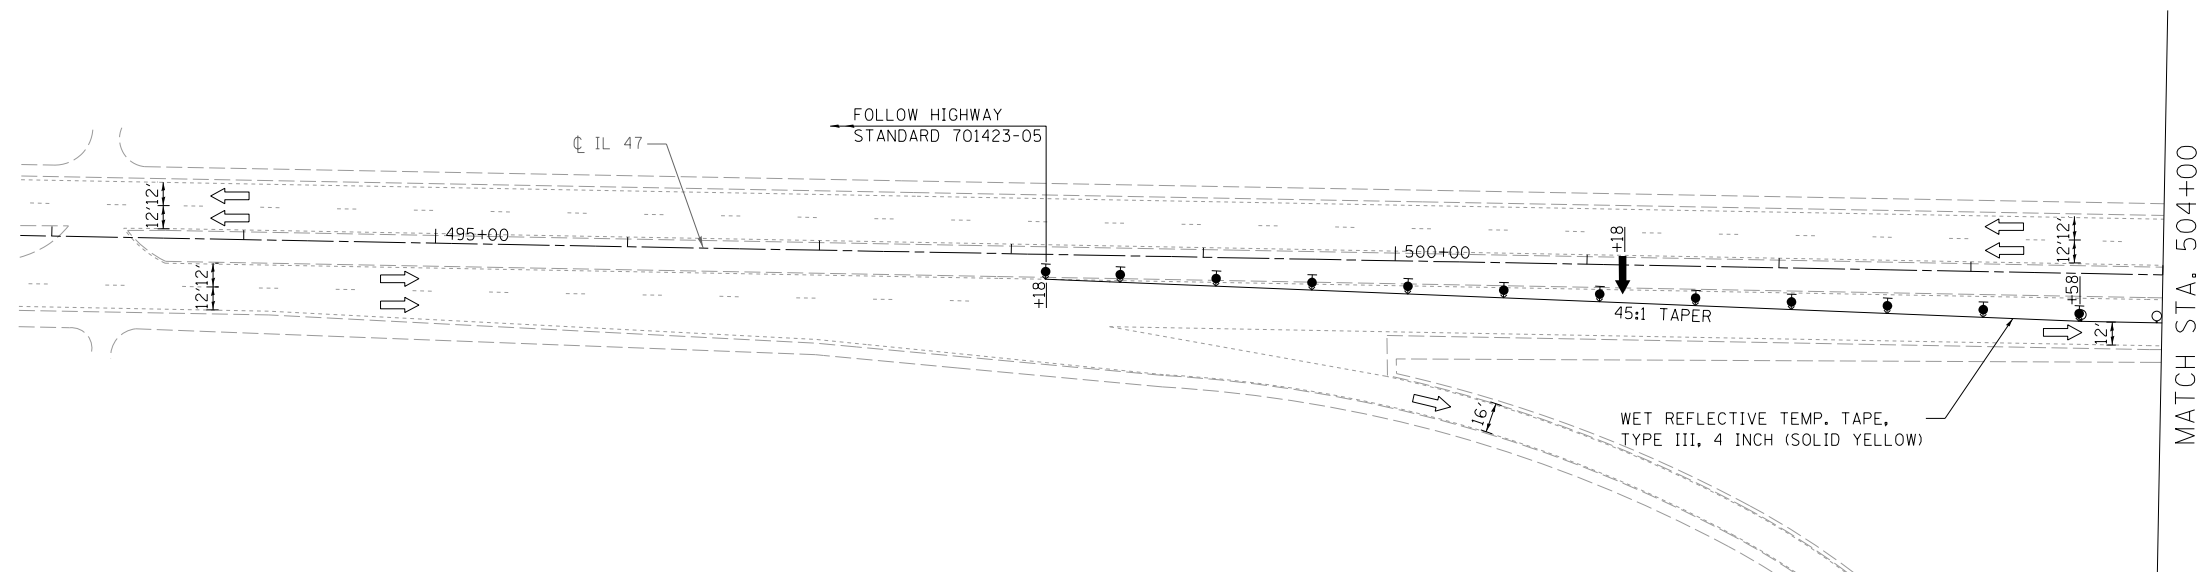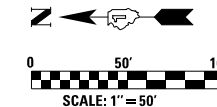

USER NAME = \$USER\$	DESIGNED - SEW	REVISED -
	DRAWN - SEW	REVISED -
PLOT SCALE = \$SCALE\$	CHECKED - ST	REVISED -
PLOT DATE = \$DATE\$	DATE - 11/2011	REVISED -

**STATE OF ILLINOIS
DEPARTMENT OF TRANSPORTATION**

**MAINTENANCE OF TRAFFIC - STAGE II - IL 47
US ROUTE 30 /IL 56 OVER IL 47**

SCALE: 1"=50' SHEET NO. 1 OF 2 SHEETS STA. 492+84 TO STA. 504+00

F.A.P. RTE.	SECTION	COUNTY	TOTAL SHEETS	SHEET NO.
573	61 HB-1-7	KANE	48	12
CONTRACT NO. 60N12				
FED. ROAD DIST. NO. ILLINOIS FED. AID PROJECT				