

STATE OF ILLINOIS
DEPARTMENT OF TRANSPORTATION
DIVISION OF HIGHWAYS

F.A.P. RTE. 595	SECTION *	COUNTY ROCK ISLAND	TOTAL SHEETS 507	SHEET NO. 1
ILLINOIS CONTRACT NO. 64B84				

*(142-1)R-1 & 142-1HB

P-92-082-01
D-92-004-06

FOR INDEX OF SHEETS AND STATE STANDARDS SEE SHEET NO. 2

TRAFFIC DATA

41ST DRIVE CONNECTOR

ADT (2013)=5,700
 ADT (2033)=7,700
 DESIGN SPEED=35 MPH
 POSTED SPEED=35 MPH

41ST AVENUE DRIVE

ADT (2013)=18,350
 ADT (2033)=24,700
 DESIGN SPEED=25 MPH
 POSTED SPEED=20 MPH

COALTOWN ROAD

ADT (2013)=10,800
 ADT (2033)=14,450
 DESIGN SPEED=40 MPH
 POSTED SPEED=40 MPH

38TH STREET (SOUTH OF FAP 595)

ADT (2013)=6,300
 ADT (2033)=8,500
 DESIGN SPEED=35 MPH
 POSTED SPEED=35 MPH

40TH AVENUE

ADT (2013)=3,900
 ADT (2033)=5,250
 DESIGN SPEED=30 MPH
 POSTED SPEED=30 MPH

38TH STREET (NORTH OF FAP 595)

ADT (2013)=3,550
 ADT (2033)=4,800
 DESIGN SPEED=30 MPH
 POSTED SPEED=30 MPH

STRUCTURES

SN 081-0176
 STA 524+45.34 TO STA 526+30.84
 SN 081-7002
 STA 521+33.00 TO STA 524+56.47
 SN 081-7003
 STA 526+20.73 TO 532+25.00

FAP 595 (EAST OF I-74)

ADT (2013)=47,600
 ADT (2033)=64,100
 DESIGN SPEED=60 MPH
 POSTED SPEED=45 MPH


PREPARED BY:



CIORBA GROUP Consulting Engineers

5507 N. Cumberland Avenue, Suite 402, Chicago, Illinois 60656
 Phone: 773.775.4009 • Fax: 773.775.4014 • www.ciorba.com

DUANE O'LAUGHLIN, P.E.

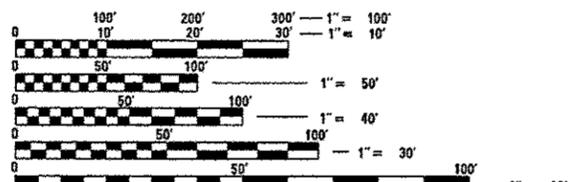

FULL SIZE PLANS HAVE BEEN PREPARED USING STANDARD ENGINEERING SCALES. REDUCED SIZED PLANS WILL NOT CONFORM TO STANDARD SCALES. IN MAKING MEASUREMENTS ON REDUCED PLANS, THE ABOVE SCALES MAY BE USED.

J.U.L.I.E.
 JOINT UTILITY LOCATION INFORMATION FOR EXCAVATION
 1-800-892-0123
 OR 811


PROJECT ENGINEER: REBECCA MARRUFFO
PROJECT MANAGER: EDWARD CONDERMAN, 815.284.5947

CONTRACT NO. 64B84

PROPOSED HIGHWAY PLANS

FAP ROUTE 595 (IL RTE 5)
SECTION (142-1)R & 142-1HB
PROJECT: NHPP-0595(033)
ROCK ISLAND COUNTY

C-92-076-12

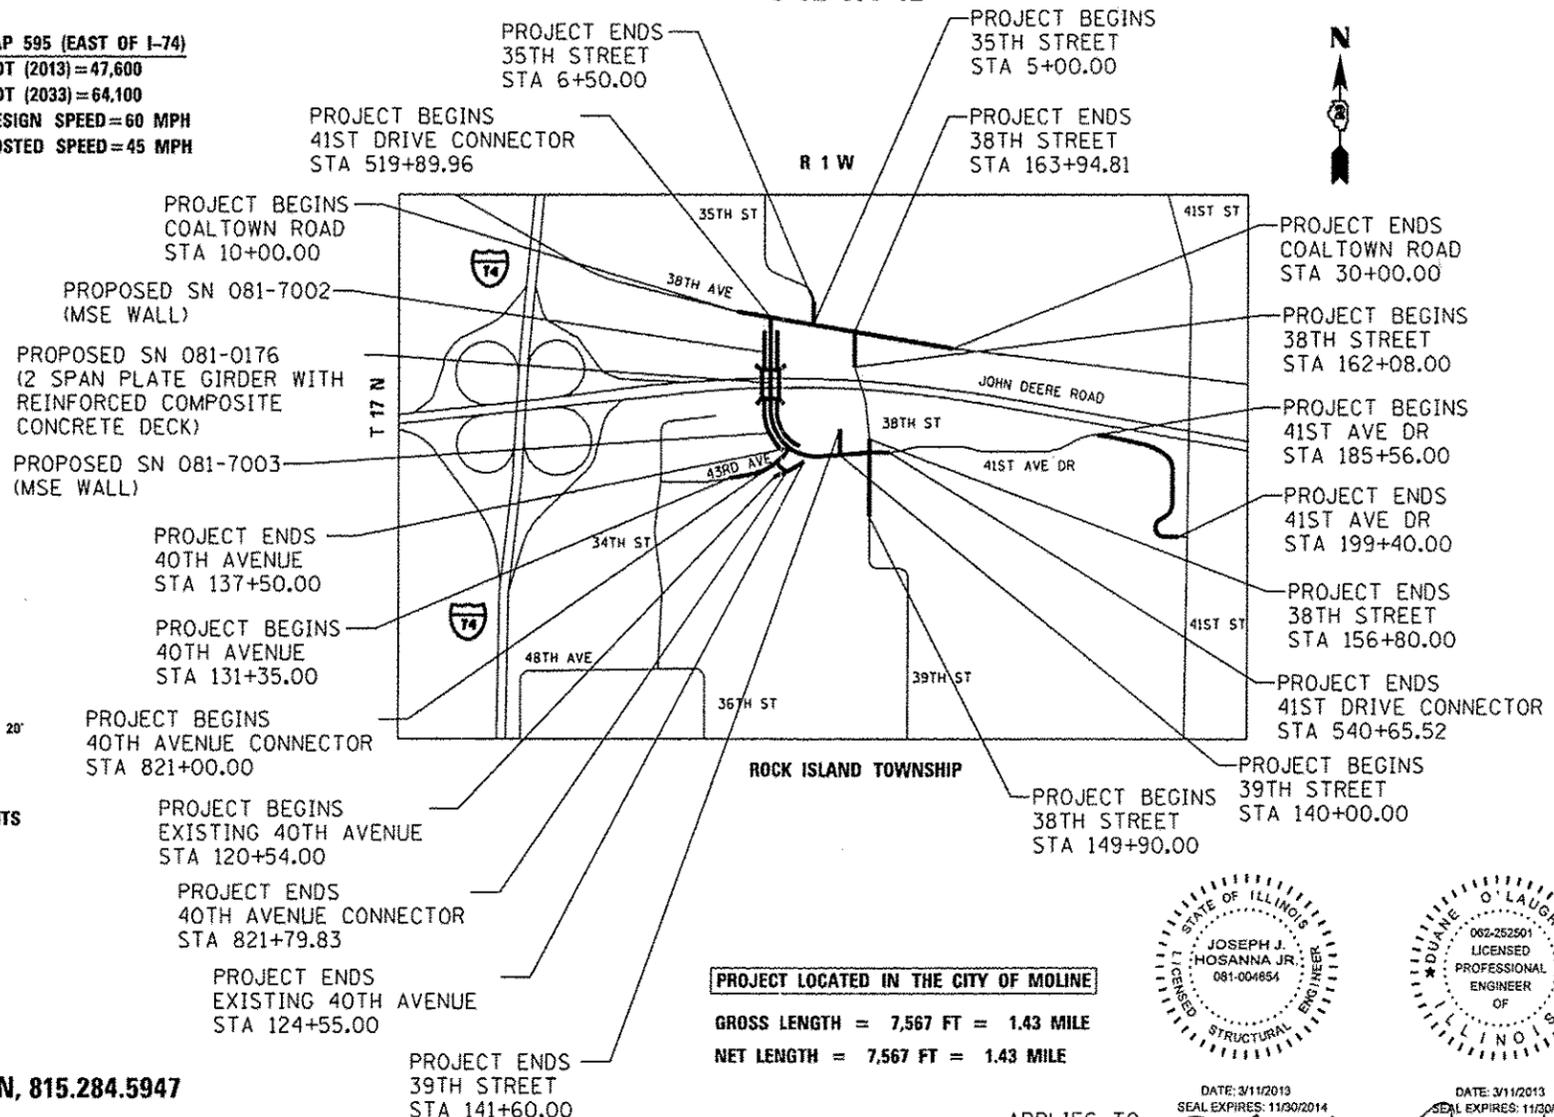

PROJECT LOCATED IN THE CITY OF MOLINE

GROSS LENGTH = 7,567 FT = 1.43 MILE
 NET LENGTH = 7,567 FT = 1.43 MILE




APPLIES TO SHEETS 300-363

DATE: 3/11/2013
SEAL EXPIRES: 11/30/2014

DATE: 3/11/2013
SEAL EXPIRES: 11/30/2014

APPLIES TO SHEETS 364-507

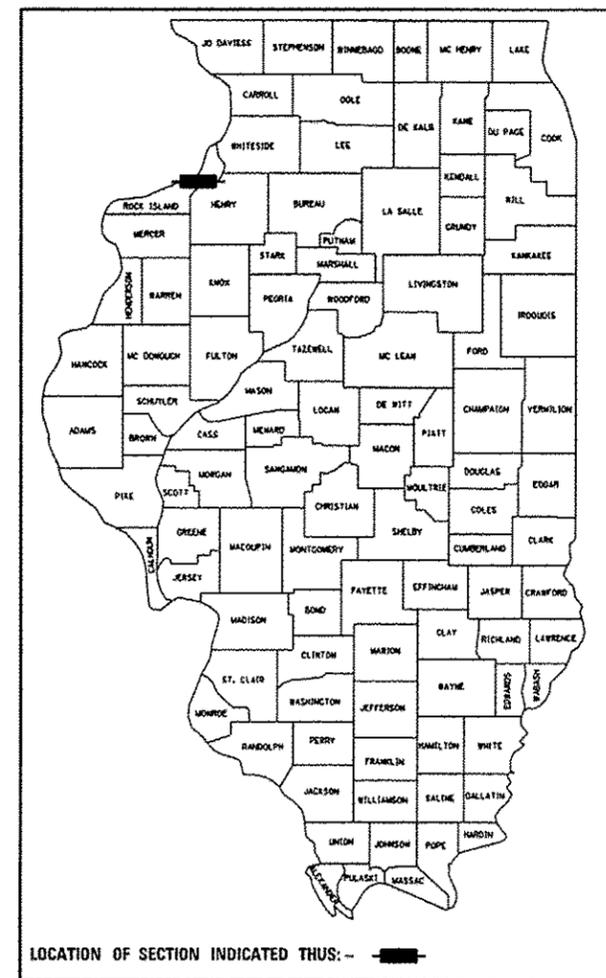

STATE OF ILLINOIS
 DEPARTMENT OF TRANSPORTATION
 DIVISION OF HIGHWAYS

SUBMITTED MARCH 18 2013
Paul A. Soete
 DEPUTY DIRECTOR OF HIGHWAYS, REGION ENGINEER

Aug 16 2013
John D. Baranzelli, P.E.
 ENGINEER OF DESIGN AND ENVIRONMENT

Aug 16 2013
Orin Osman, P.E.
 DIRECTOR OF HIGHWAYS, CHIEF ENGINEER

**PRINTED BY THE AUTHORITY
OF THE STATE OF ILLINOIS**