


# PROPOSED HORIZONTAL & VERTICAL CONTROL

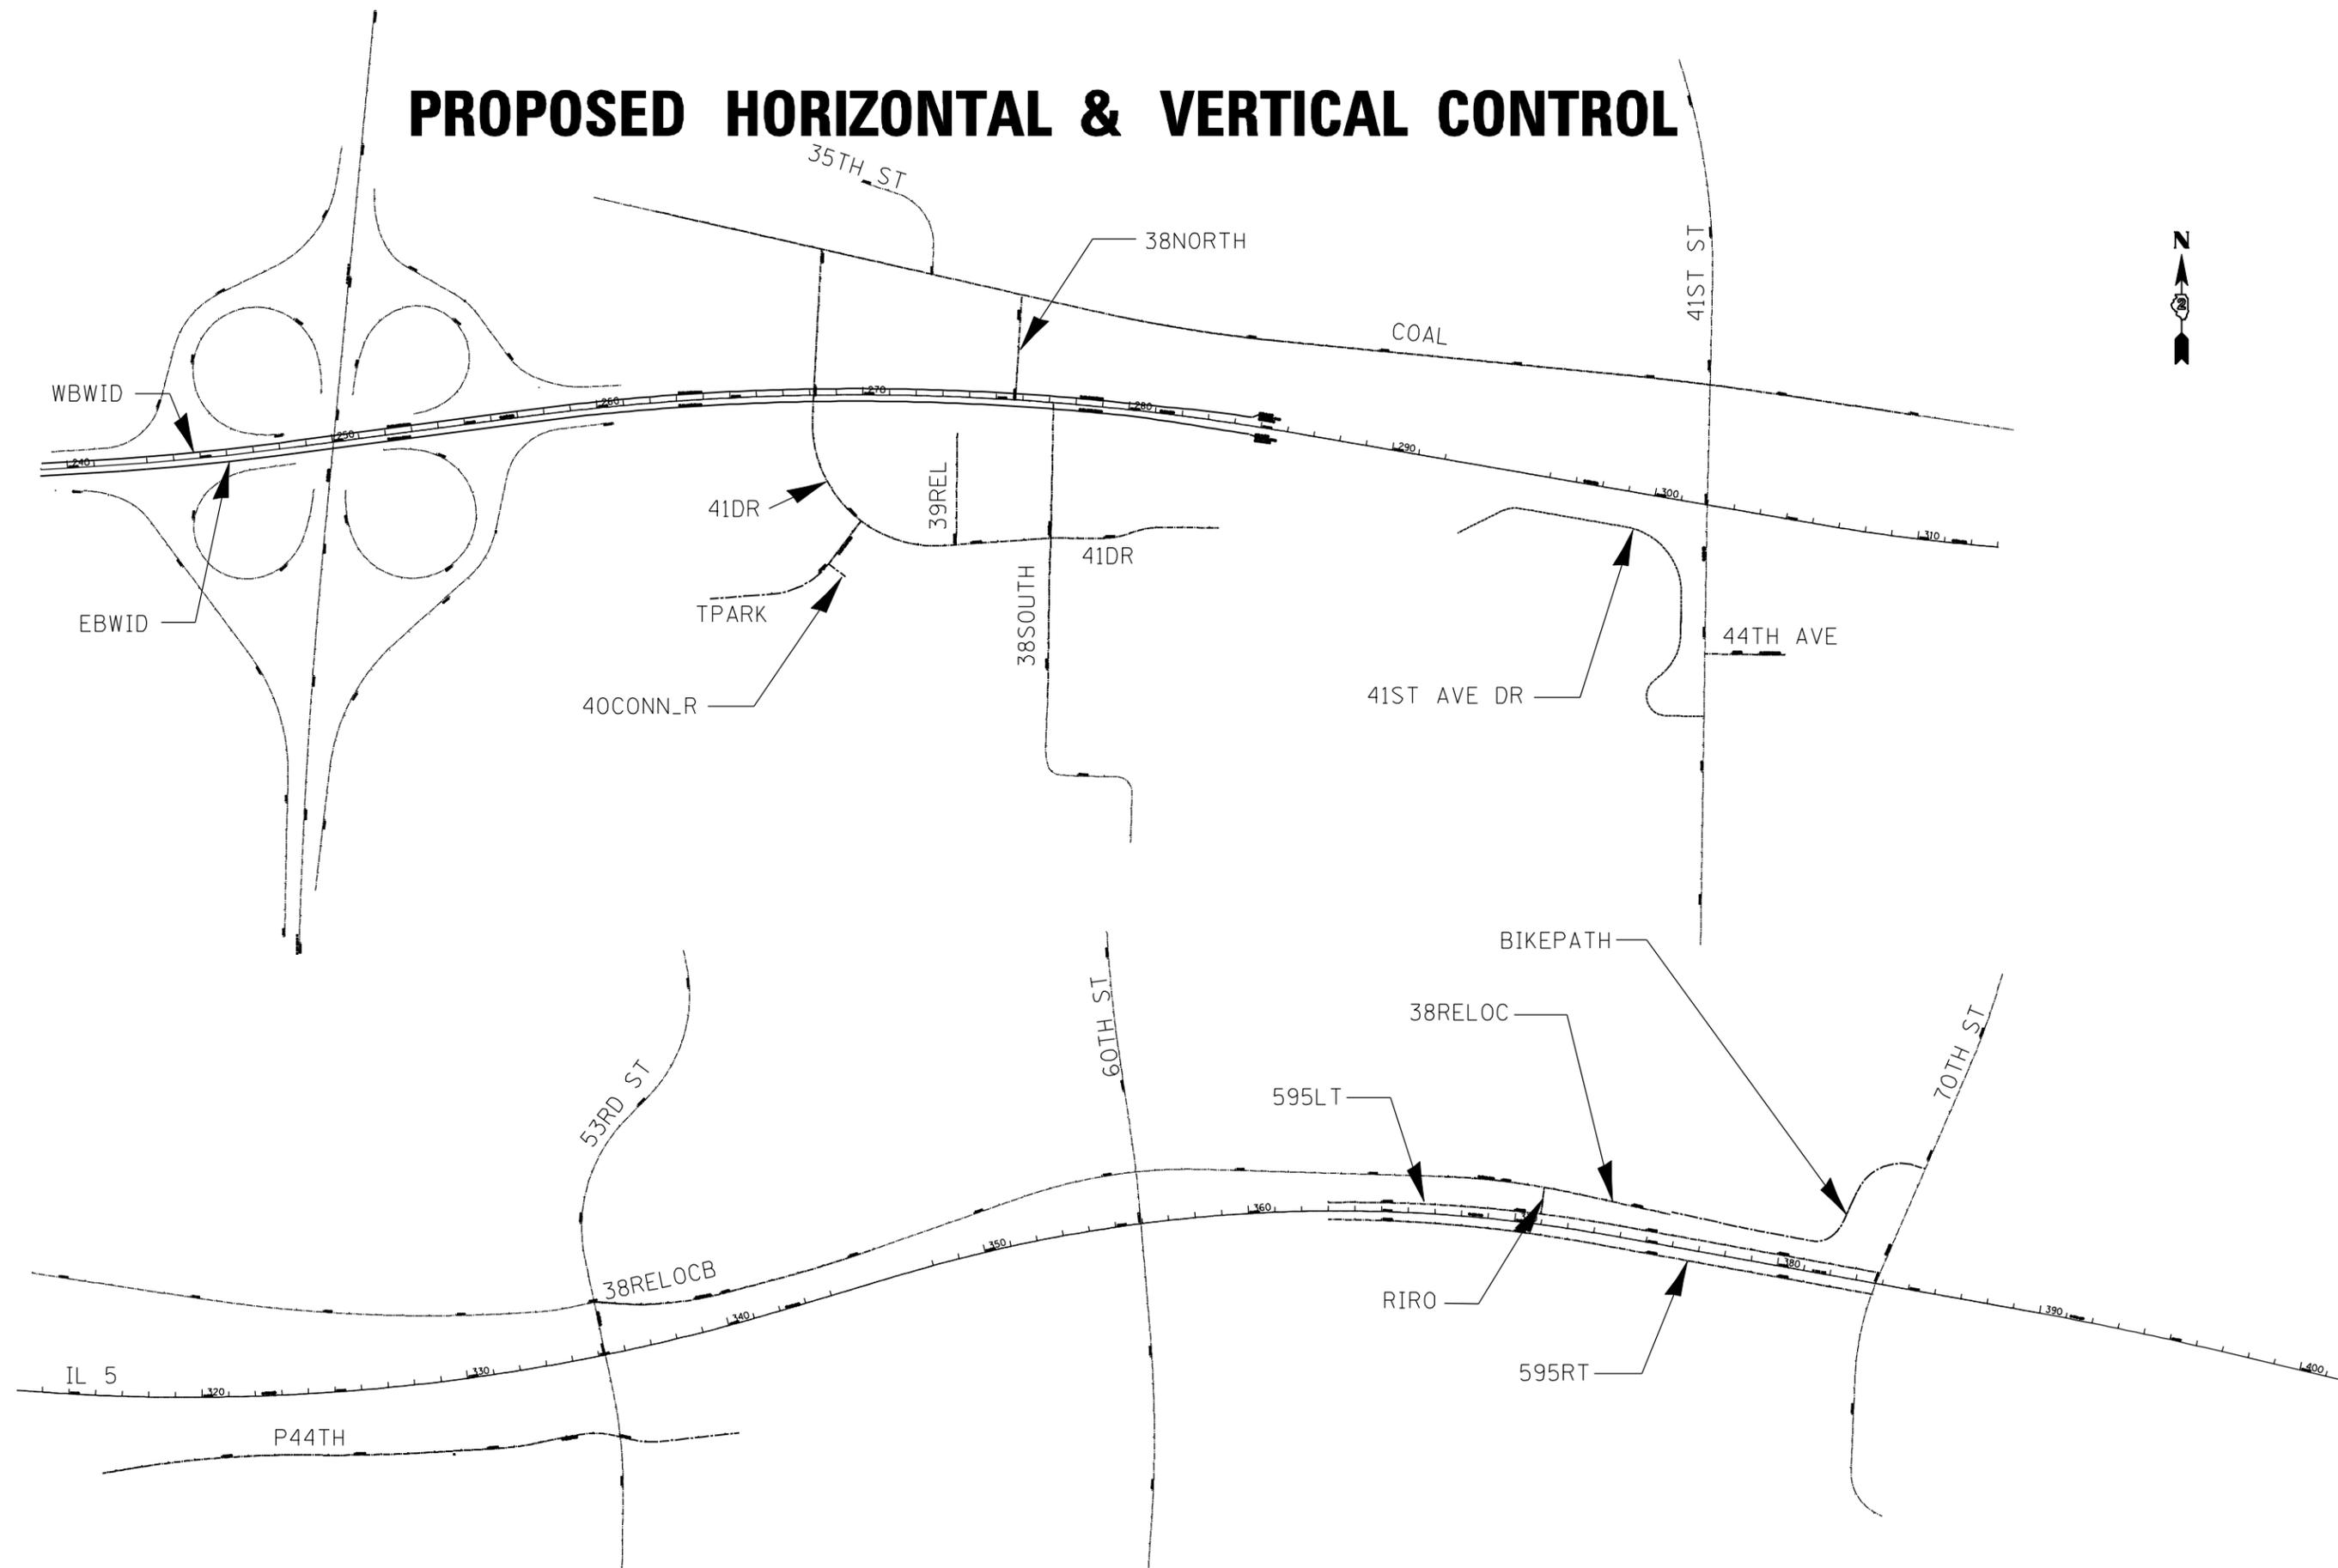

FILE NAME =	USER NAME = espino	DESIGNED -	REVISED -
n:\proj\0003393.00\contract.1\design\Misc_Sheets\0264884-sht-ATB.dgn		DRAWN -	REVISED -
		CHECKED -	REVISED -
		DATE -	REVISED -

**STATE OF ILLINOIS  
DEPARTMENT OF TRANSPORTATION**

<b>PROPOSED HORIZONTAL &amp; VERTICAL CONTROL</b>			
SCALE:	SHEET NO.	OF SHEETS	STA. TO STA.

F.A.P. RTE.	SECTION	COUNTY	TOTAL SHEETS	SHEET NO.
595	(142-1)R & 142-1)B	ROCK ISLAND	507	77
CONTRACT NO. 64B84				
ILLINOIS FED. AID PROJECT				