


**PIER CONSTRUCTION  
STAGE 1**

EASTBOUND STA 263+02.9 TO STA 268+60.2  
WESTBOUND STA 266+56.0 TO STA 270+10.6

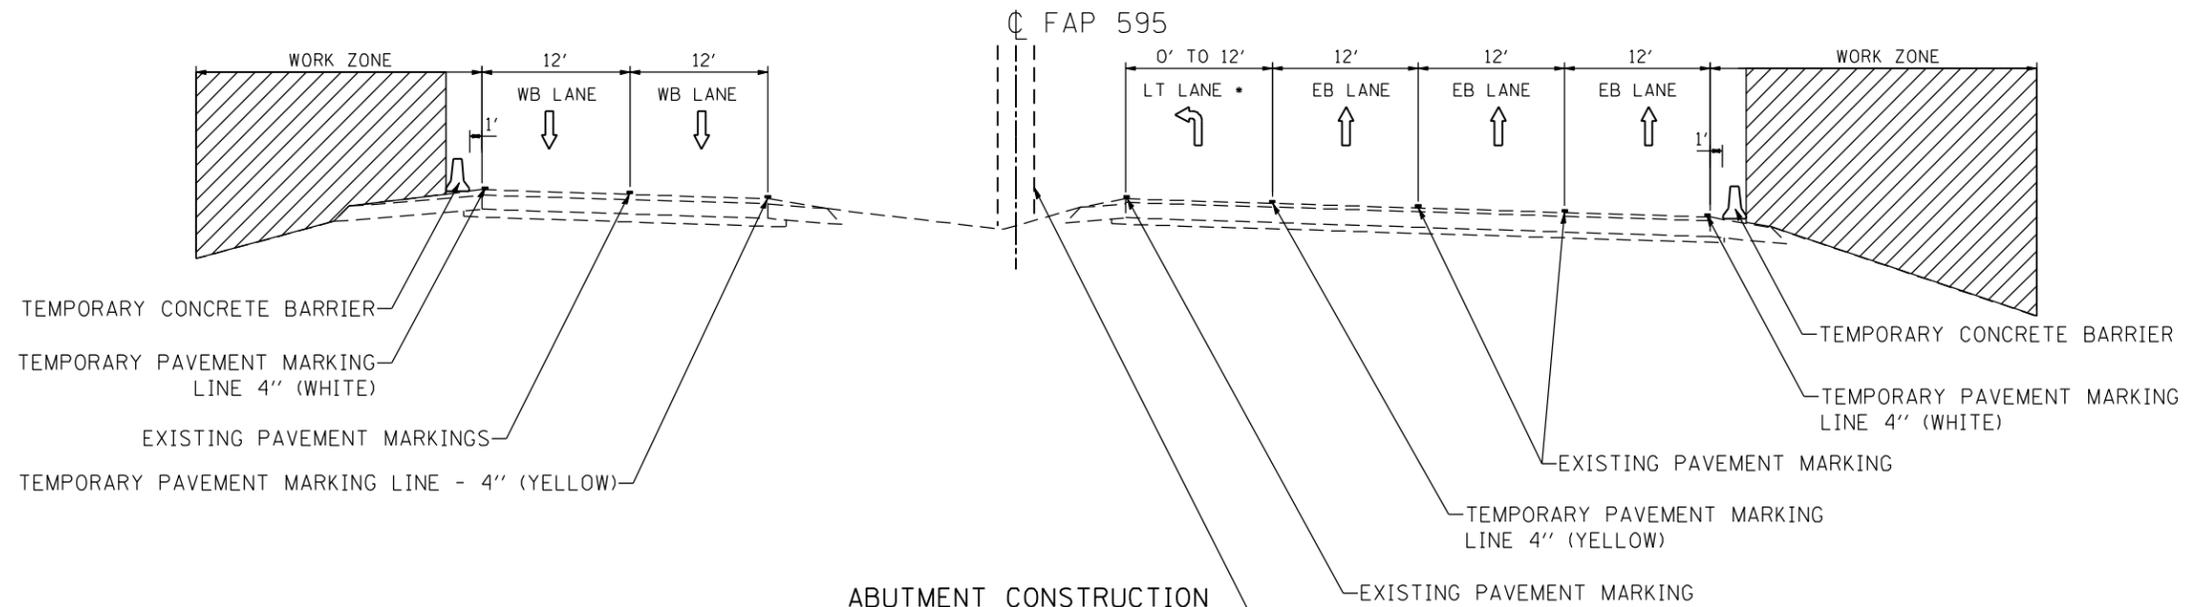

**ABUTMENT CONSTRUCTION  
STAGE 2**

EASTBOUND STA 265+87.5 TO STA 269+00.0  
WESTBOUND STA 267+21.0 TO STA 270+33.5

PROPOSED BRIDGE PIER  
STA 267+87.3 TO 268+32.3

\* LT LANE WILL REMIAN CLOSED AT NEW BRIDGE PIER AS SHOWN IN MOT PLANS.

FILE NAME: c:\projects\0803193\08\contract\1\design\1\typical\Sections\0264884-int-401-TYP2.dgn

USER NAME = espino	DESIGNED -	REVISED -
	DRAWN -	REVISED -
PLOT SCALE = 15.0000' / IN.	CHECKED -	REVISED -
PLOT DATE = 3/11/2013	DATE = 3/11/2013	REVISED -

F.A.P. RTE.	SECTION	COUNTY	TOTAL SHEETS	SHEET NO.
595	(142-1)R & 142-1)B	ROCK ISLAND	507	115
CONTRACT NO. 64B84			ILLINOIS FED. AID PROJECT	