
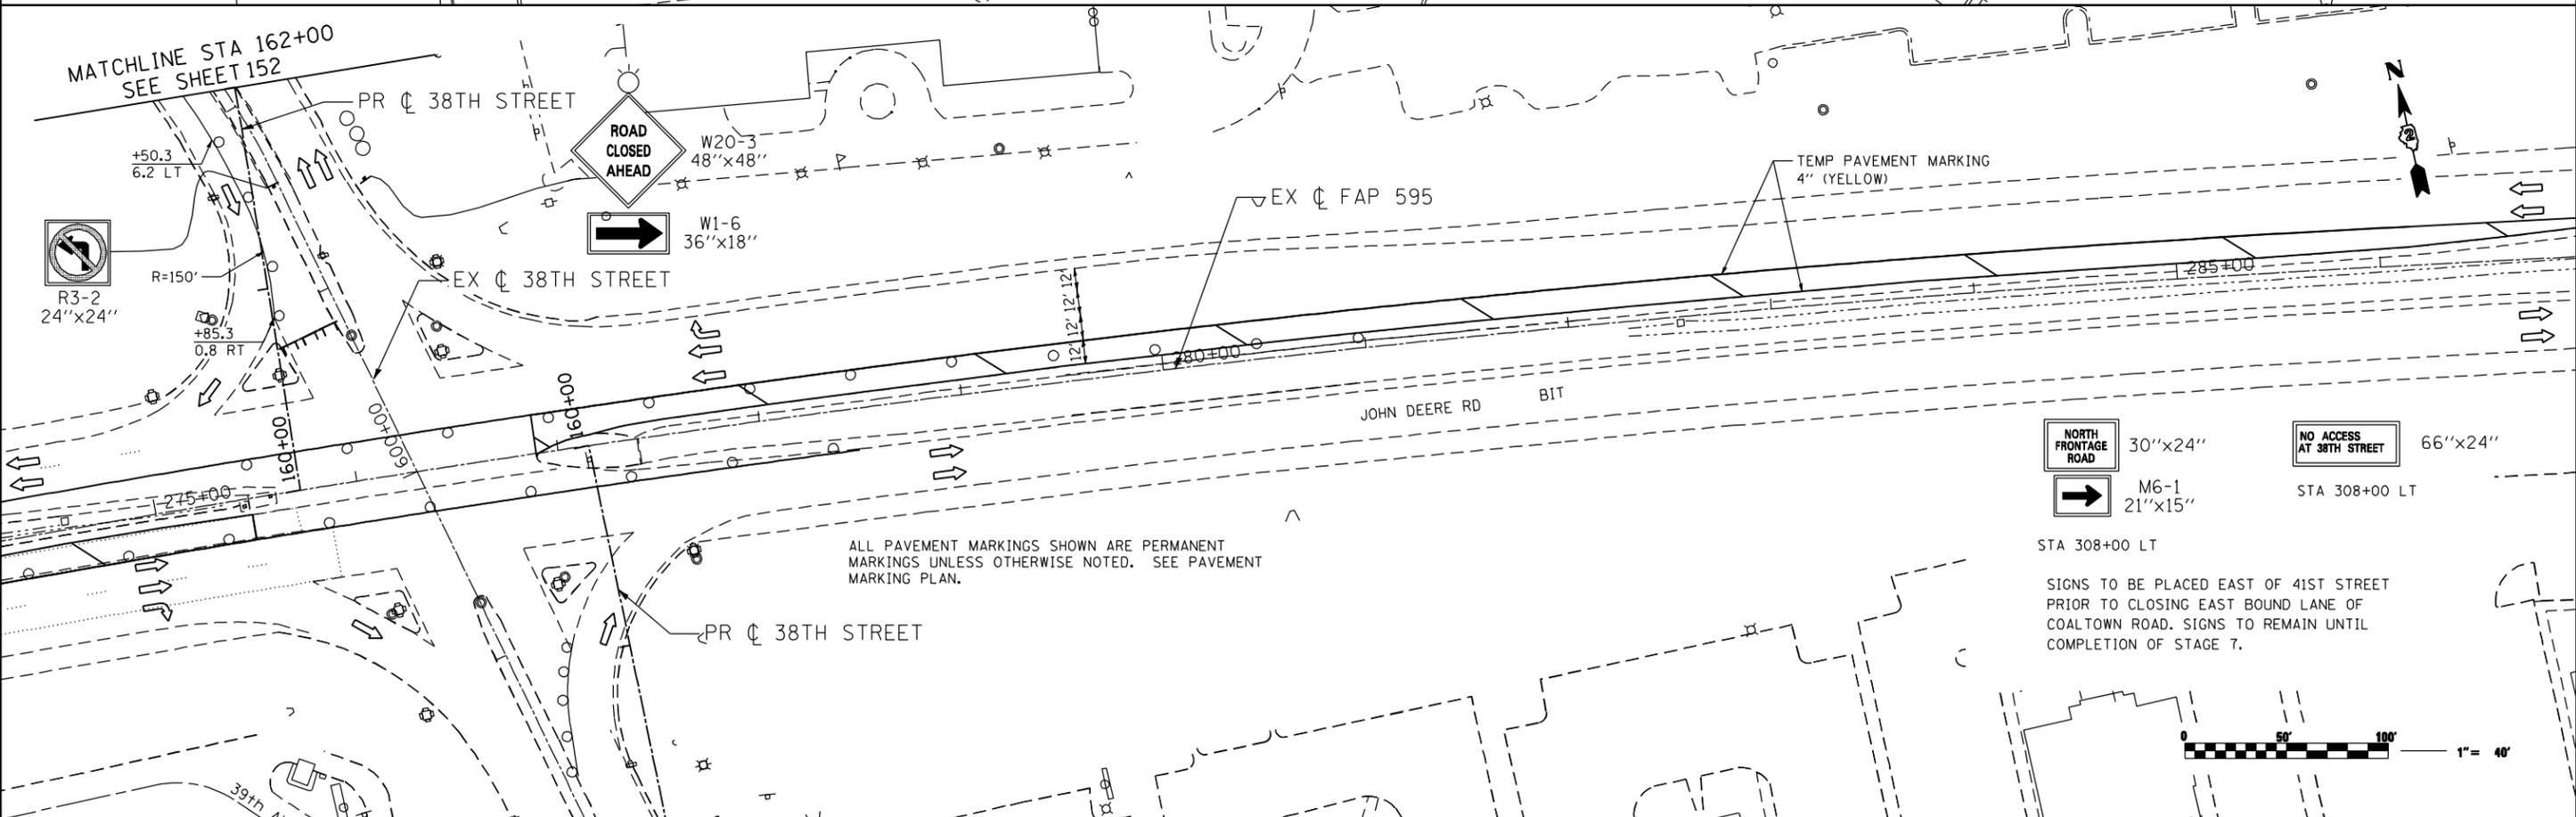
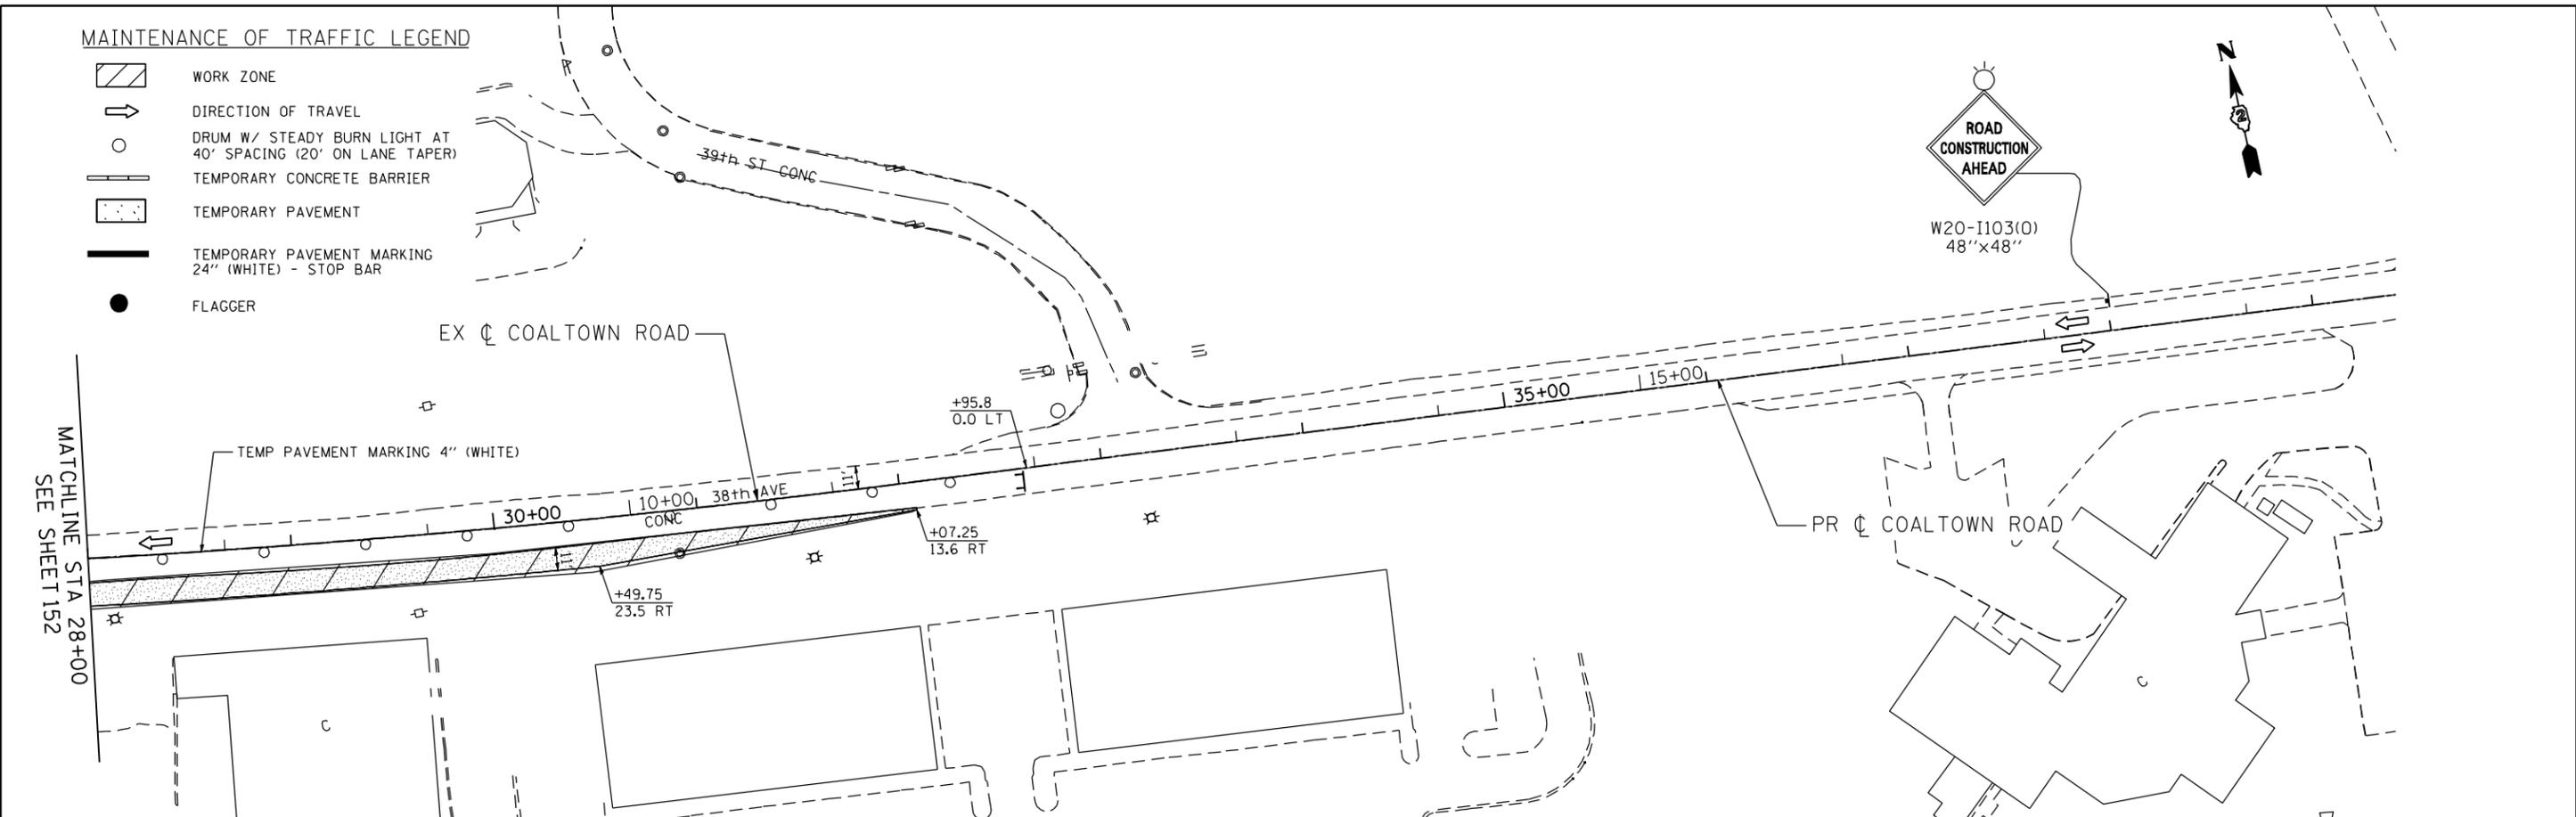


MAINTENANCE OF TRAFFIC LEGEND

-  WORK ZONE
-  DIRECTION OF TRAVEL
-  DRUM W/ STEADY BURN LIGHT AT 40' SPACING (20' ON LANE TAPER)
-  TEMPORARY CONCRETE BARRIER
-  TEMPORARY PAVEMENT
-  TEMPORARY PAVEMENT MARKING 24" (WHITE) - STOP BAR
-  FLAGGER

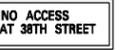

 30"x24"
 66"x24"
 21"x15"
 STA 308+00 LT

STA 308+00 LT
 SIGNS TO BE PLACED EAST OF 41ST STREET PRIOR TO CLOSING EAST BOUND LANE OF COALTOWN ROAD. SIGNS TO REMAIN UNTIL COMPLETION OF STAGE 7.



FILE NAME: c:\p\proj\080313\08\contract\1\design\DOT\Sheet Files\0264884-ant-Stage 5B.dgn


Ciorba Group, Inc.
 CONSULTING ENGINEERS
 6507 North Cumberland Avenue, Suite 402
 Chicago, Illinois 60656
 Tel. 773.776.4009 Fax 773.776.4014

USER NAME = espino	DESIGNED -	REVISED -
	DRAWN -	REVISED -
PLOT SCALE = 88.0000" / IN.	CHECKED -	REVISED -
PLOT DATE = 3/11/2013	DATE - 3/11/2013	REVISED -

STATE OF ILLINOIS
DEPARTMENT OF TRANSPORTATION

MAINTENANCE OF TRAFFIC - STAGE 5B
COALTOWN ROAD

SCALE: SHEET NO. OF SHEETS STA. TO STA.

F.A.P. RTE.	SECTION	COUNTY	TOTAL SHEETS	SHEET NO.
595	(142-1)R & 142-1)B	ROCK ISLAND	507	153
CONTRACT NO. 64B84				
ILLINOIS FED. AID PROJECT				