
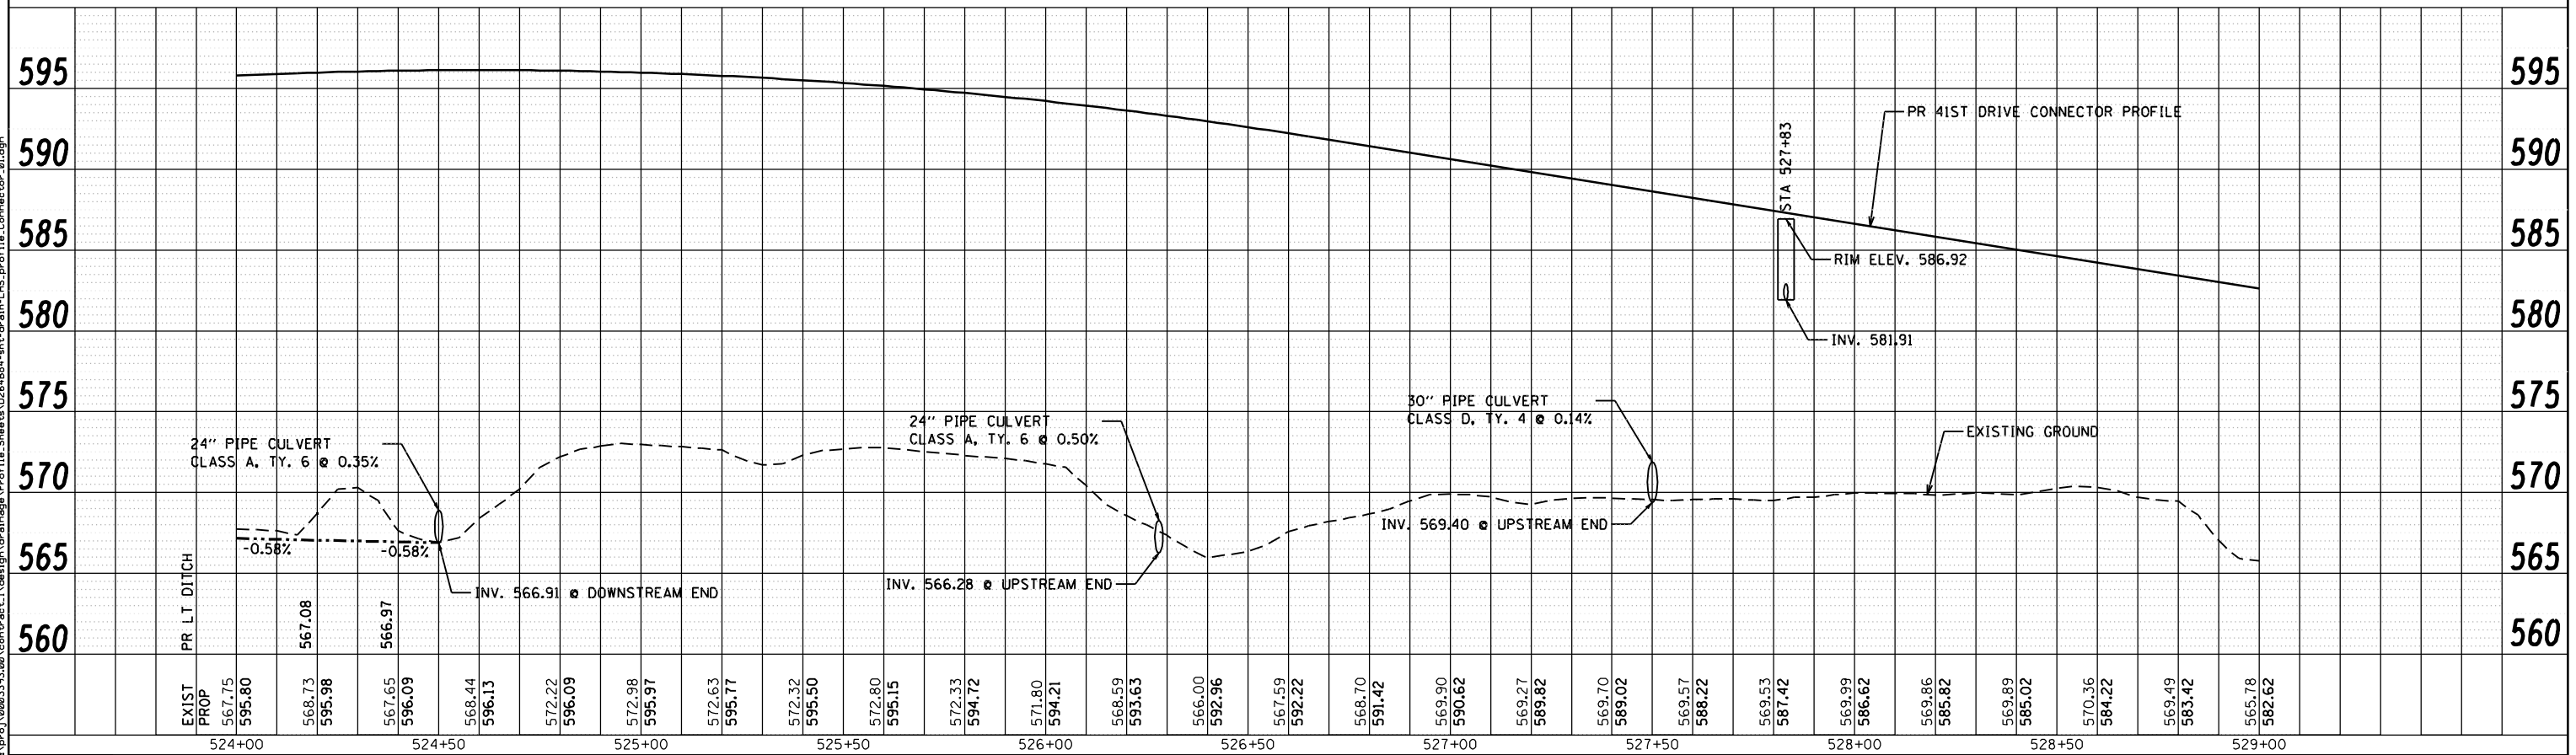


FILE NAME: c:\p\proj\08031913\08\contract\1\design\drainage\Profile_Sheets\0264884-sh-drain\115_profile.Connector_B1.dgn

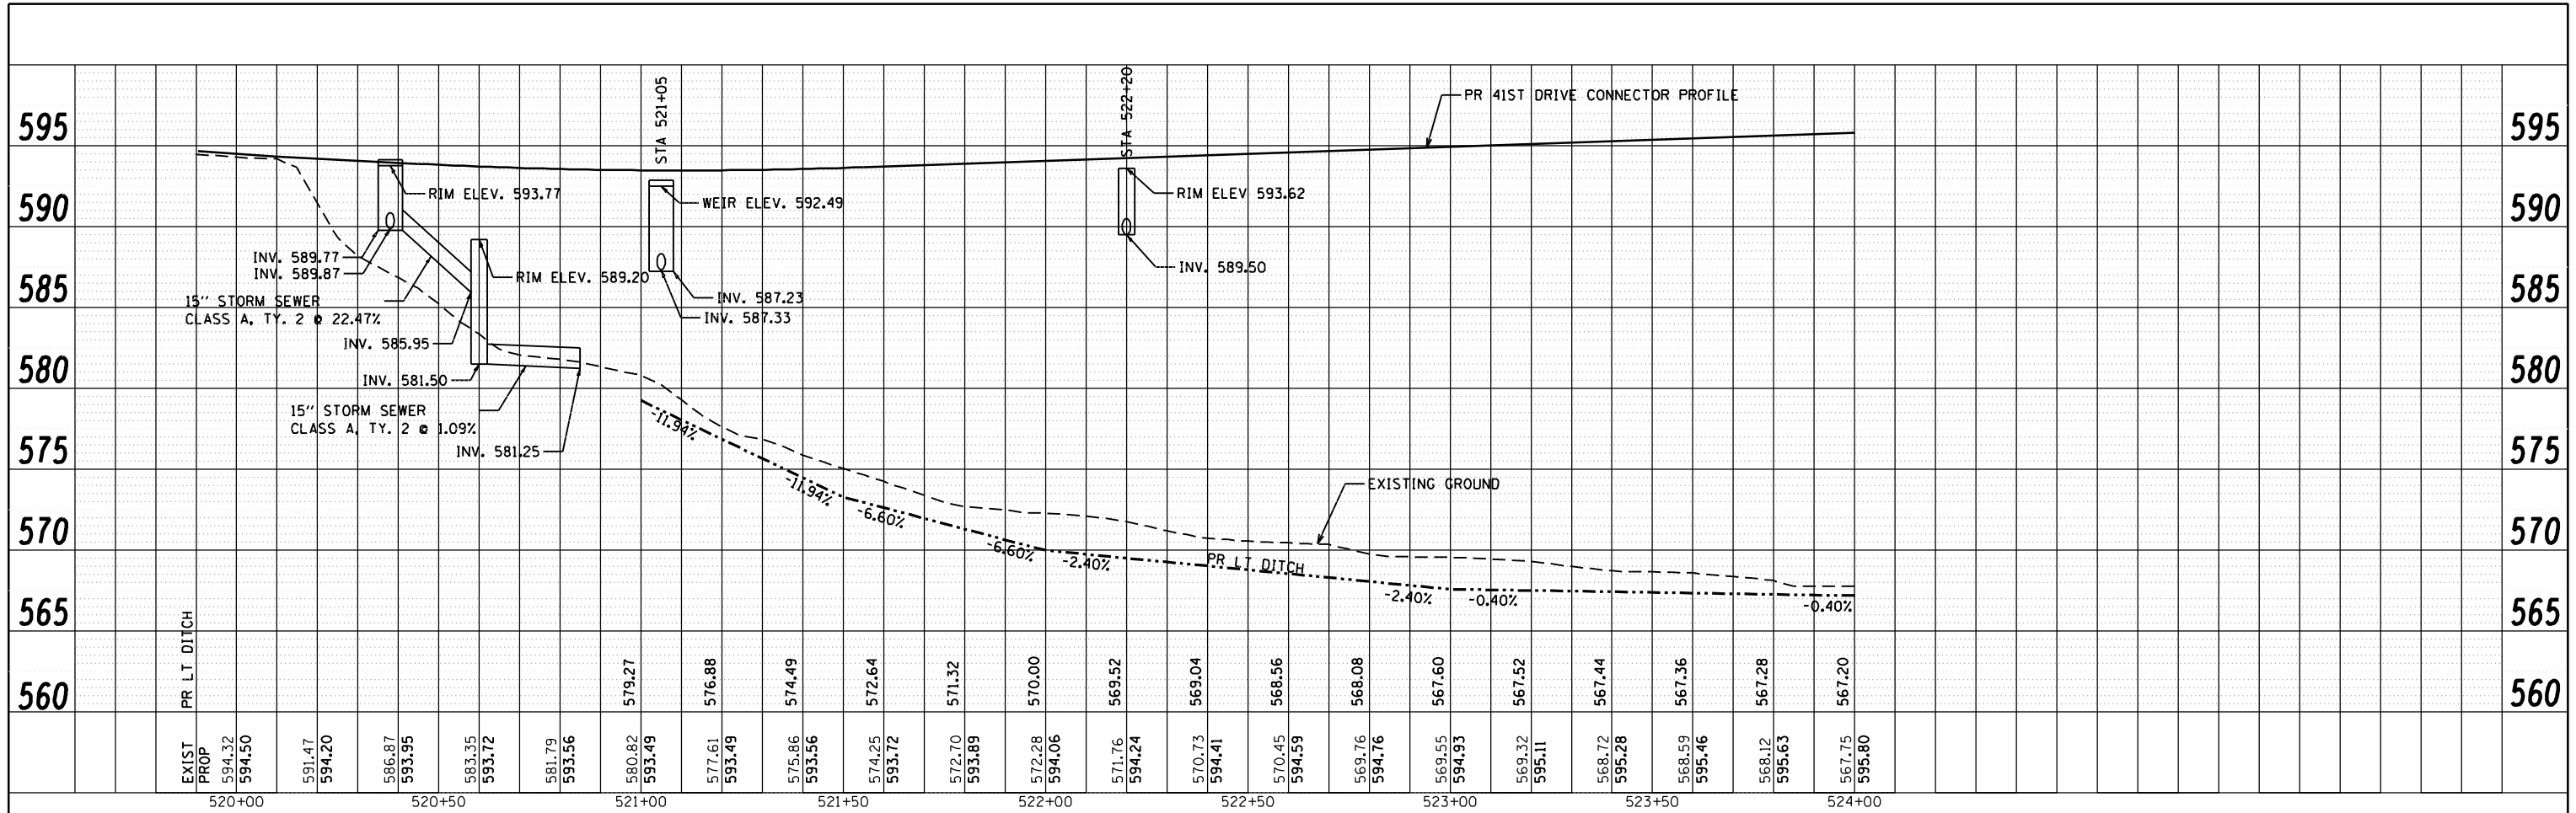

Ciorba Group, Inc.
 CONSULTING ENGINEERS
 5507 North Cumberland Avenue, Suite 402
 Chicago, Illinois 60656
 Tel. 773.776.4009 Fax 773.776.4014

USER NAME = edow	DESIGNED - JAS	REVISED -
PLOT SCALE = 480.0000' / FT.	DRAWN - AMD	REVISED -
PLOT DATE = 3/11/2013	CHECKED - DMM	REVISED -
	DATE - 3/11/2013	REVISED -

**STATE OF ILLINOIS
 DEPARTMENT OF TRANSPORTATION**

41ST DRIVE CONNECTOR PROPOSED DRAINAGE PROFILE LEFT			
SCALE:	SHEET NO.	OF SHEETS	STA. TO STA.

F.A.P. RTE.	SECTION	COUNTY	TOTAL SHEETS	SHEET NO.
595	(142-1)R & 142-1)B	ROCK ISLAND	507	200
CONTRACT NO. 64B84				
ILLINOIS FED. AID PROJECT				