


SIGN NAMING CONVENTION

STREET	XX-XX-XX	SIGN NUMBER
35 - 35TH STREET		
38 - 38TH STREET		
40 - 40TH AVENUE		
41 - 41ST DRIVE CONNECTOR		TS - TELESCOPING STEEL
41AD - 41ST AVENUE DRIVE		SP - SPECIAL
41ST - 41ST STREET		WP - WOOD POST
CTR - COALTOWN ROAD		
JDR - JOHN DEERE ROAD		

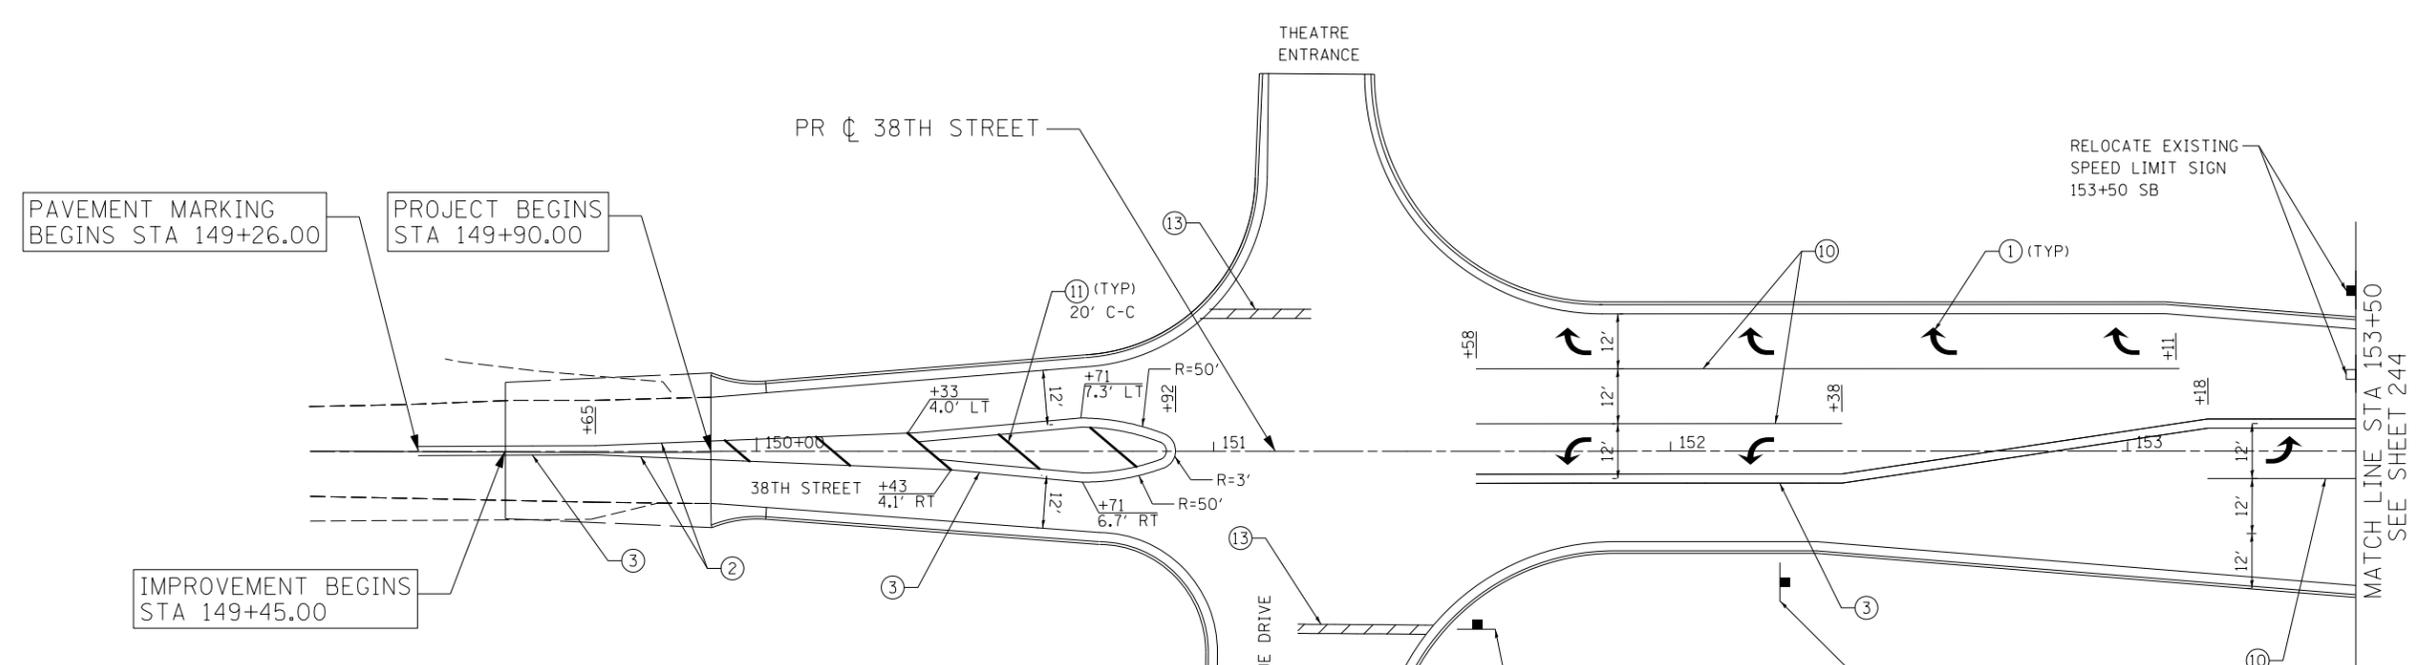

PAVEMENT MARKING BEGINS STA 149+26.00

PROJECT BEGINS STA 149+90.00

IMPROVEMENT BEGINS STA 149+45.00

RELOCATE EXISTING SPEED LIMIT SIGN 153+50 SB

MATCH LINE STA 153+50
SEE SHEET 244

LEGEND

- ① MODIFIED URETHANE PM - LETTERS AND SYMBOLS
- ② MODIFIED URETHANE PM - LINE 4" (SOLID YELLOW)
- ③ MODIFIED URETHANE PM - LINE 4" (DOUBLE YELLOW)
- ④ MODIFIED URETHANE PM - LINE 4" (SOLID WHITE)
- ⑤ MODIFIED URETHANE PM - LINE 4" (30' SKIP-10' DASH, YELLOW)
- ⑥ MODIFIED URETHANE PM - LINE 4" (30' SKIP-10' DASH, WHITE)
- ⑦ MODIFIED URETHANE PM - LINE 6" (SOLID WHITE)
- ⑧ MODIFIED URETHANE PM - LINE 8" (4' SKIP-2' DASH, WHITE)
- ⑨ MODIFIED URETHANE PM - LINE 8" (SOLID YELLOW)
- ⑩ MODIFIED URETHANE PM - LINE 8" (SOLID WHITE)
- ⑪ MODIFIED URETHANE PM - LINE 12" (SOLID YELLOW)
- ⑫ MODIFIED URETHANE PM - LINE 12" (SOLID WHITE)
- ⑬ MODIFIED URETHANE PM - LINE 24" (SOLID WHITE)
- ⑭ RAISED REF PM (ONE-WAY CRYSTAL)
- ⑮ RAISED REF PM (TWO-WAY AMBER)
- ⑯ MODIFIED URETHANE PM - LINE 4" (10' SKIP-3' DASH, YELLOW)

NOTES:

1. PAVEMENT MARKINGS AND RAISED REFLECTIVE PAVEMENT MARKERS ARE TO BE PLACED ACCORDING TO DISTRICT STANDARD 41.1 AND HIGHWAY STANDARDS 780001-03 AND 781001-03.
2. ALL SIGNS SHOULD BE ERECTED IN ACCORDANCE WITH HIGHWAY STANDARD 720006-03 AND AS DIRECTED BY THE ENGINEER.
3. REFER TO SCHEDULE OF QUANTITIES AND SPECIAL PROVISIONS FOR SIGN RELOCATION AND REMOVAL DETAILS.



USER NAME = Plotted by LinZl	DESIGNED - RWK	REVISED -
	DRAWN - RWK	REVISED -
PLOT SCALE = 40.0000' / in.	CHECKED - ST	REVISED -
PLOT DATE = 3/11/2013	DATE - 3/11/2013	REVISED -

STATE OF ILLINOIS
DEPARTMENT OF TRANSPORTATION

38TH STREET
PAVEMENT MARKING AND SIGNING PLANS

SCALE: 1"=20'	SHEET NO. 1 OF 19 SHEETS	STA. 149+26 TO STA. 153+50
---------------	--------------------------	----------------------------

F.A.P. RTE.	SECTION	COUNTY	TOTAL SHEETS	SHEET NO.
595	(142-11R-1, 142-1HB)	ROCK ISLAND	507	243
CONTRACT NO. 64B84				
FED. ROAD DIST. NO. 2 ILLINOIS FED. AID PROJECT				