

LEGEND


- ① MODIFIED URETHANE PM - LETTERS AND SYMBOLS
- ② MODIFIED URETHANE PM - LINE 4" (SOLID YELLOW)
- ③ MODIFIED URETHANE PM - LINE 4" (DOUBLE YELLOW)
- ④ MODIFIED URETHANE PM - LINE 4" (SOLID WHITE)
- ⑤ MODIFIED URETHANE PM - LINE 4" (30' SKIP-10' DASH, YELLOW)
- ⑥ MODIFIED URETHANE PM - LINE 4" (30' SKIP-10' DASH, WHITE)
- ⑦ MODIFIED URETHANE PM - LINE 6" (SOLID WHITE)
- ⑧ MODIFIED URETHANE PM - LINE 8" (4' SKIP-2' DASH, WHITE)
- ⑨ MODIFIED URETHANE PM - LINE 8" (SOLID YELLOW)
- ⑩ MODIFIED URETHANE PM - LINE 8" (SOLID WHITE)
- ⑪ MODIFIED URETHANE PM - LINE 12" (SOLID YELLOW)
- ⑫ MODIFIED URETHANE PM - LINE 12" (SOLID WHITE)
- ⑬ MODIFIED URETHANE PM - LINE 24" (SOLID WHITE)
- ⑭ RAISED REF PM (ONE-WAY CRYSTAL)
- ⑮ RAISED REF PM (TWO-WAY AMBER)
- ⑯ MODIFIED URETHANE PM - LINE 4" (10' SKIP-3' DASH, YELLOW)

NOTES:

- 1. PAVEMENT MARKINGS AND RAISED REFLECTIVE PAVEMENT MARKERS ARE TO BE PLACED ACCORDING TO DISTRICT STANDARD 41.1 AND HIGHWAY STANDARDS 780001-03 AND 781001-03.
- 2. FOR INTERSECTION DETAILS SEE TRAFFIC SIGNAL PLANS.

SIGN NAMING CONVENTION

STREET	XX-XX-XX	SIGN NUMBER	SUPPORT TYPE
35 - 35TH STREET			
38 - 38TH STREET			
40 - 40TH AVENUE			
41 - 41ST DRIVE CONNECTOR			TS - TELESCOPING STEEL
41AD - 41ST AVENUE DRIVE			SP - SPECIAL
41ST - 41ST STREET			WP - WOOD POST
CTR - COALTOWN ROAD			
JDR - JOHN DEERE ROAD			

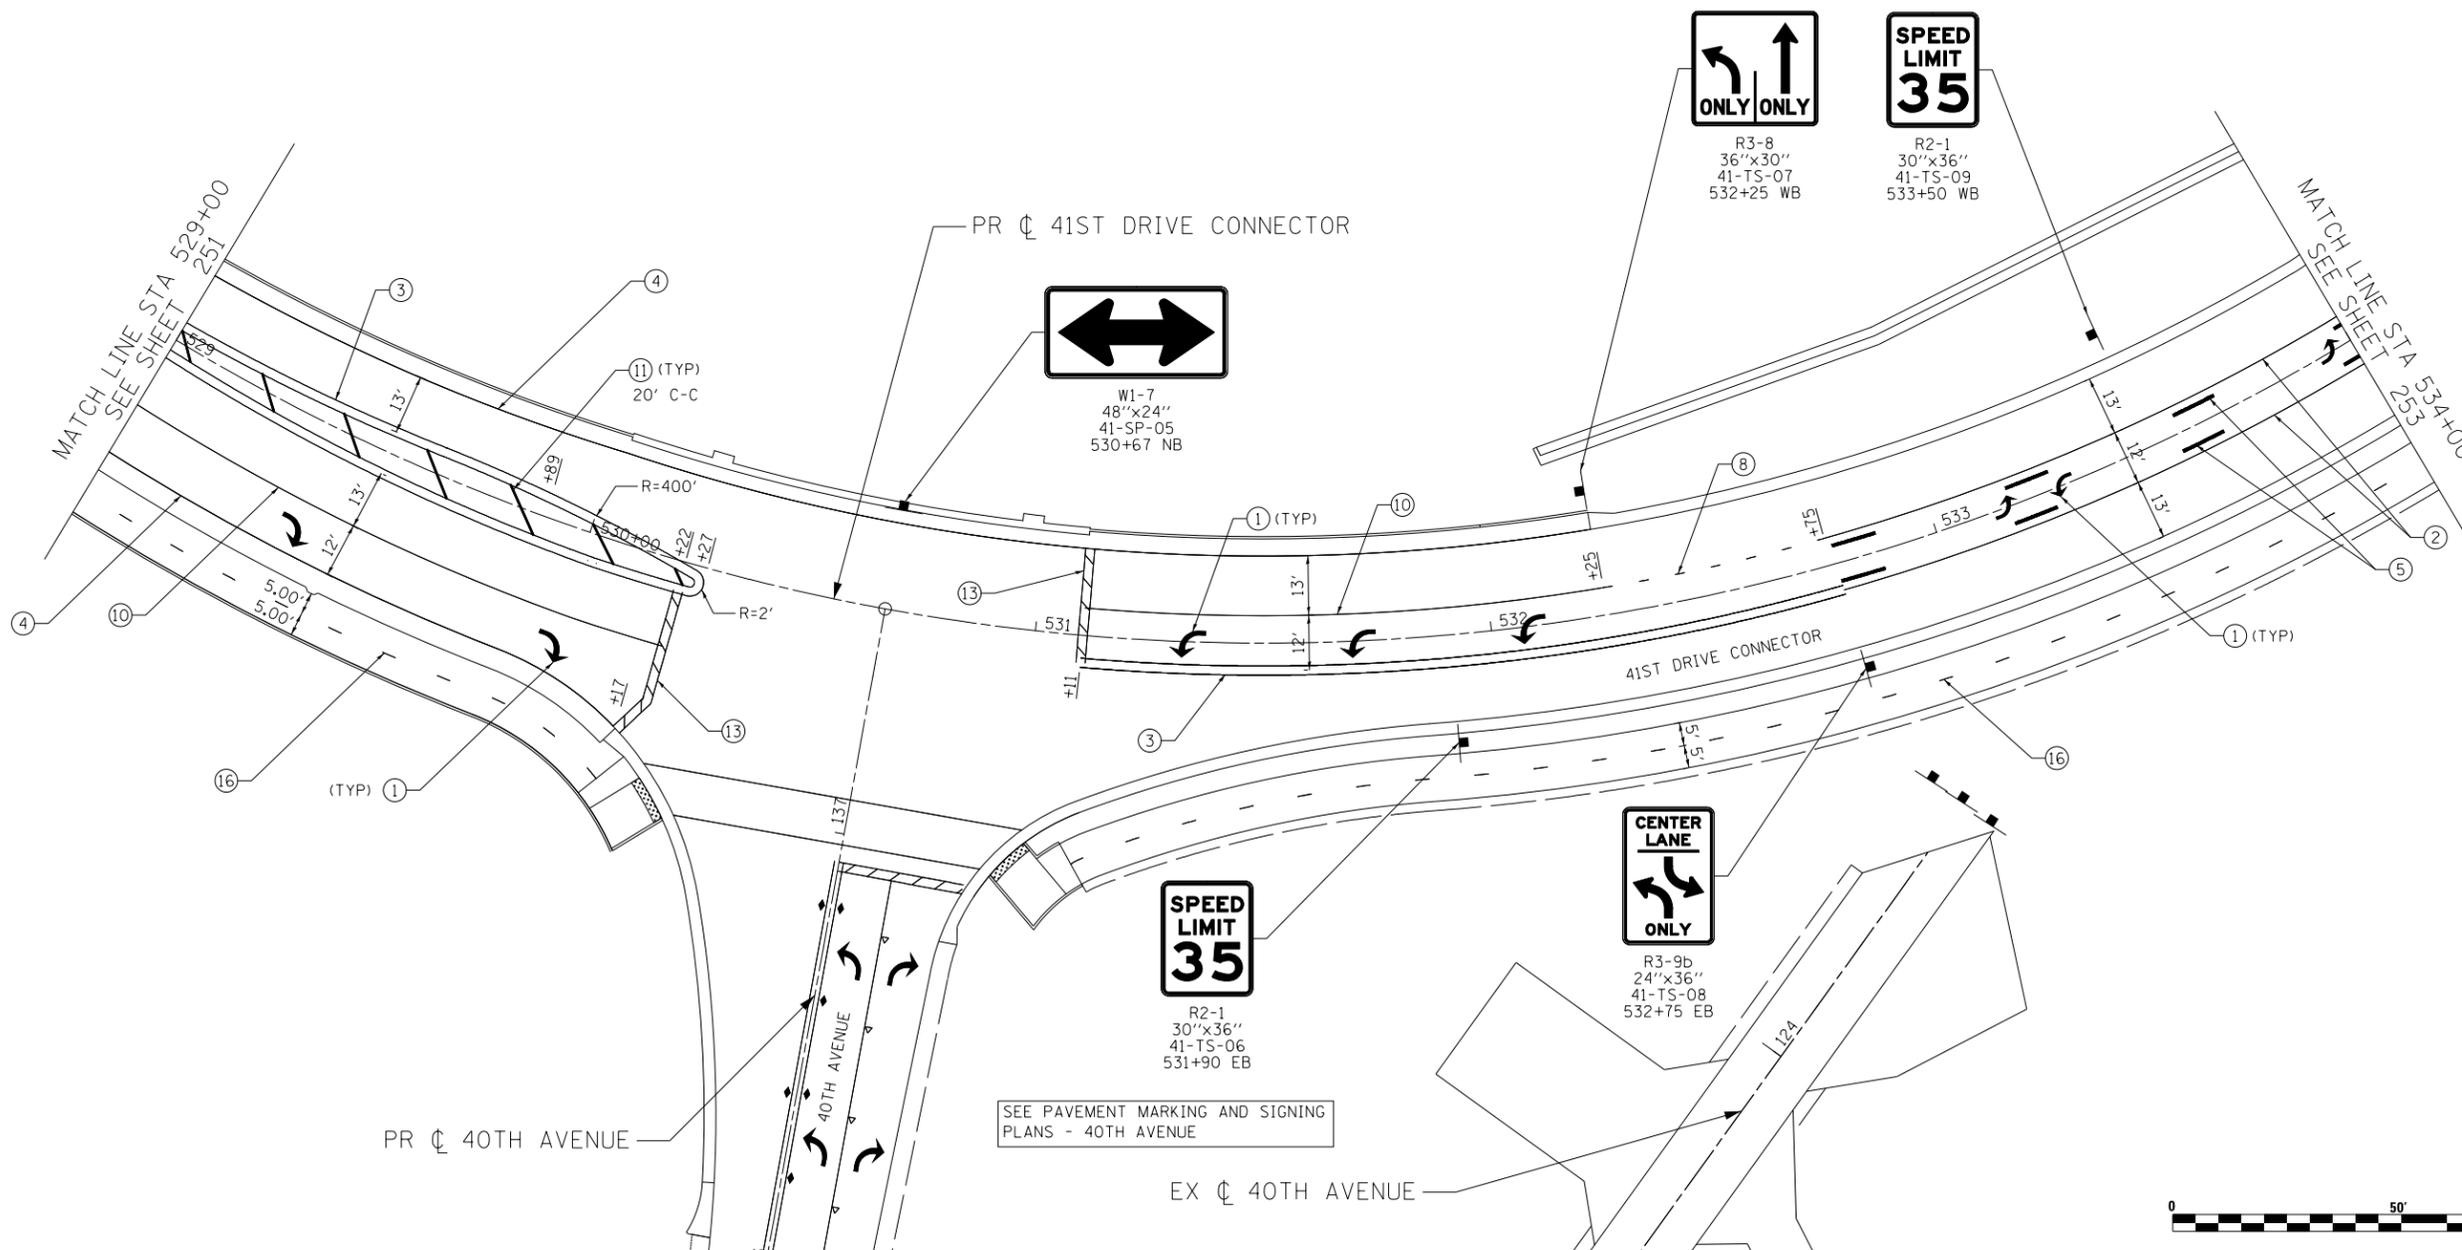

Lin Engineering, Ltd.
Consulting Engineers
Springfield, Illinois

USER NAME = Plotted by Lin21	DESIGNED - RWK	REVISED -
DRAWN - RWK	REVISIONS -	
CHECKED - ST	REVISIONS -	
DATE - 3/11/2013	REVISIONS -	

DESIGNED - RWK	REVISED -
DRAWN - RWK	REVISIONS -
CHECKED - ST	REVISIONS -
DATE - 3/11/2013	REVISIONS -

**STATE OF ILLINOIS
DEPARTMENT OF TRANSPORTATION**

**41ST DRIVE CONNECTOR
PAVEMENT MARKING AND SIGNING PLANS**

SCALE: 1"=20' SHEET NO. 10 OF 19 SHEETS STA. 529+00 TO STA. 534+00

F.A.P. RTE.	SECTION	COUNTY	TOTAL SHEETS	SHEET NO.
595	(142-11R-1, 142-11B)	ROCK ISLAND	507	252
CONTRACT NO. 64B84				
FED. ROAD DIST. NO. 2 ILLINOIS FED. AID PROJECT				