




CTR-TS-14  
CTR-TS-15  
CTR-TS-16  
25+80 WB  
2 POSTS

SIGN NAMING CONVENTION

STREET	XX-XX-XX	SIGN NUMBER
35 - 35TH STREET		
38 - 38TH STREET		
40 - 40TH AVENUE		
41 - 41ST DRIVE CONNECTOR		
41AD - 41ST AVENUE DRIVE		
41ST- 41ST STREET		
CTR - COALTOWN ROAD		
JDR - JOHN DEERE ROAD		
		SUPPORT TYPE
		TS - TELESCOPING STEEL
		SP - SPECIAL
		WP - WOOD POST

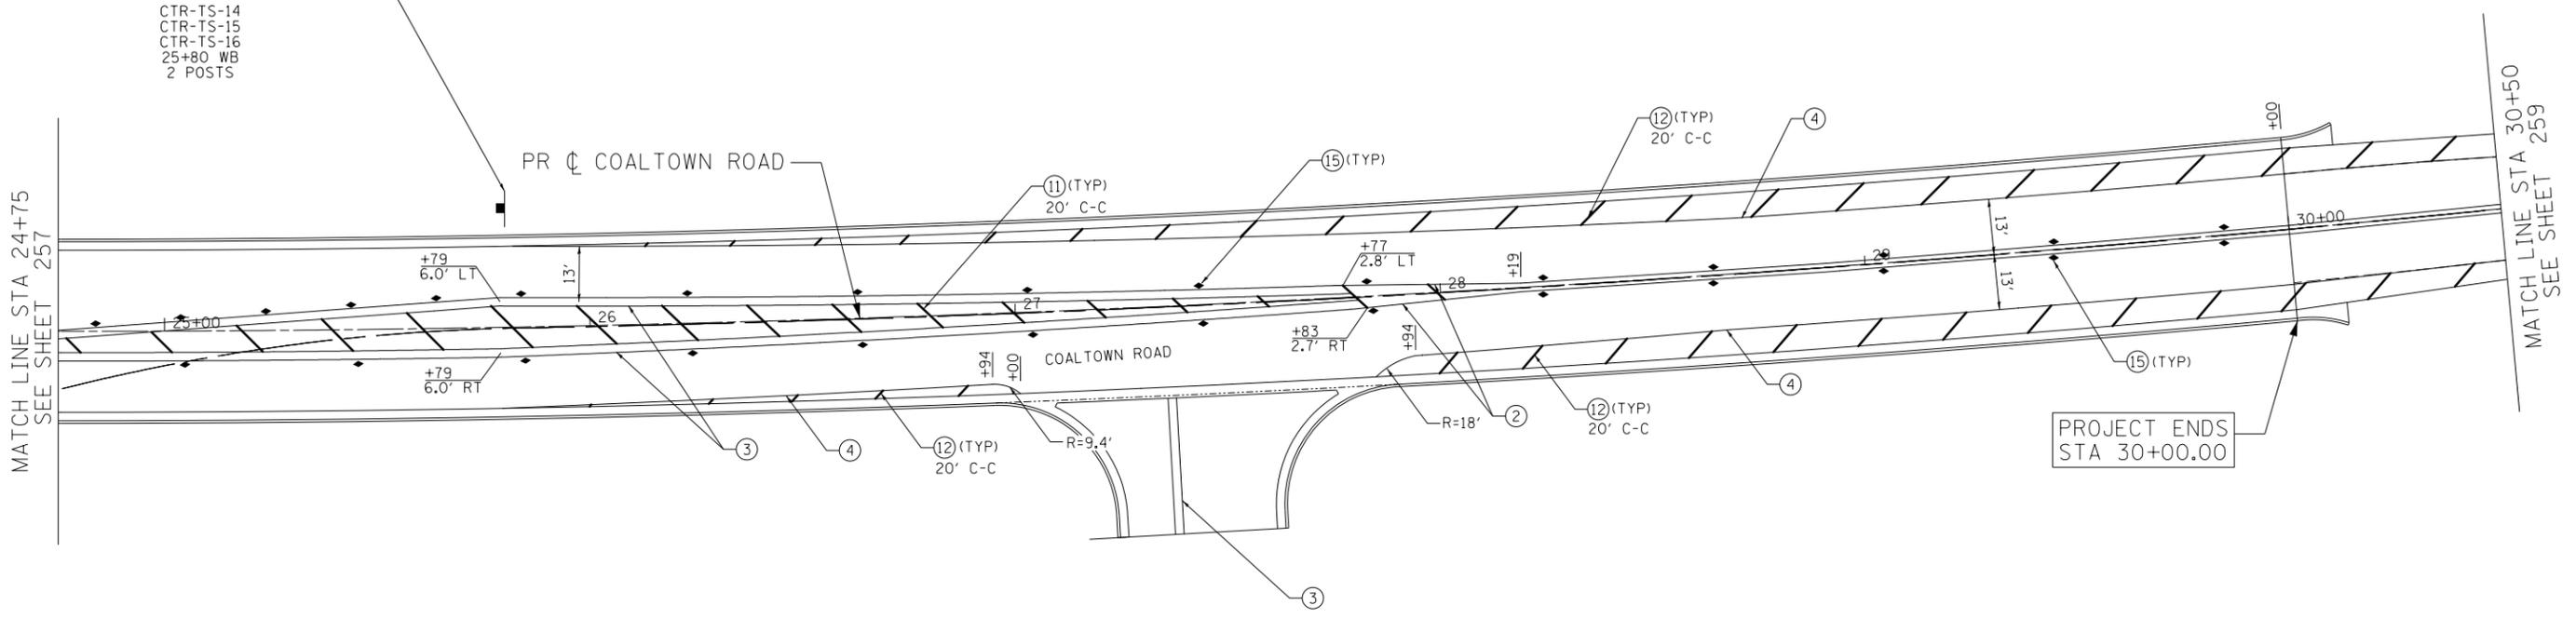

MATCH LINE STA 24+75  
SEE SHEET 257

MATCH LINE STA 30+50  
SEE SHEET 259

PROJECT ENDS  
STA 30+00.00

**LEGEND**

- ① MODIFIED URETHANE PM - LETTERS AND SYMBOLS
- ② MODIFIED URETHANE PM - LINE 4" (SOLID YELLOW)
- ③ MODIFIED URETHANE PM - LINE 4" (DOUBLE YELLOW)
- ④ MODIFIED URETHANE PM - LINE 4" (SOLID WHITE)
- ⑤ MODIFIED URETHANE PM - LINE 4" (30' SKIP-10' DASH, YELLOW)
- ⑥ MODIFIED URETHANE PM - LINE 4" (30' SKIP-10' DASH, WHITE)
- ⑦ MODIFIED URETHANE PM - LINE 6" (SOLID WHITE)
- ⑧ MODIFIED URETHANE PM - LINE 8" (4' SKIP-2' DASH, WHITE)
- ⑨ MODIFIED URETHANE PM - LINE 8" (SOLID YELLOW)
- ⑩ MODIFIED URETHANE PM - LINE 8" (SOLID WHITE)
- ⑪ MODIFIED URETHANE PM - LINE 12" (SOLID YELLOW)
- ⑫ MODIFIED URETHANE PM - LINE 12" (SOLID WHITE)
- ⑬ MODIFIED URETHANE PM - LINE 24" (SOLID WHITE)
- ⑭ RAISED REF PM (ONE-WAY CRYSTAL)
- ⑮ RAISED REF PM (TWO-WAY AMBER)
- ⑯ MODIFIED URETHANE PM - LINE 4" (10' SKIP-3' DASH, YELLOW)

**NOTE:**

1. PAVEMENT MARKINGS AND RAISED REFLECTIVE PAVEMENT MARKERS ARE TO BE PLACED ACCORDING TO DISTRICT STANDARD 41.1 AND HIGHWAY STANDARDS 780001-03 AND 781001-03.



USER NAME = Plotted by LinZi	DESIGNED - RWK	REVISED -
	DRAWN - RWK	REVISED -
PLOT SCALE = 40.0000' / in.	CHECKED - ST	REVISED -
PLOT DATE = 3/11/2013	DATE - 3/11/2013	REVISED -

**STATE OF ILLINOIS  
DEPARTMENT OF TRANSPORTATION**

**COALTOWN ROAD  
PAVEMENT MARKING AND SIGNING PLANS**

SCALE: 1"=20' SHEET NO. 16 OF 19 SHEETS STA. 24+75 TO STA. 30+50

F.A.P. RTE.	SECTION	COUNTY	TOTAL SHEETS	SHEET NO.
595	(142-11R-1, 142-11H)	ROCK ISLAND	507	258
FED. ROAD DIST. NO. 2 ILLINOIS FED. AID PROJECT			CONTRACT NO. 64B84	