


41ST DRIVE CONNECTOR

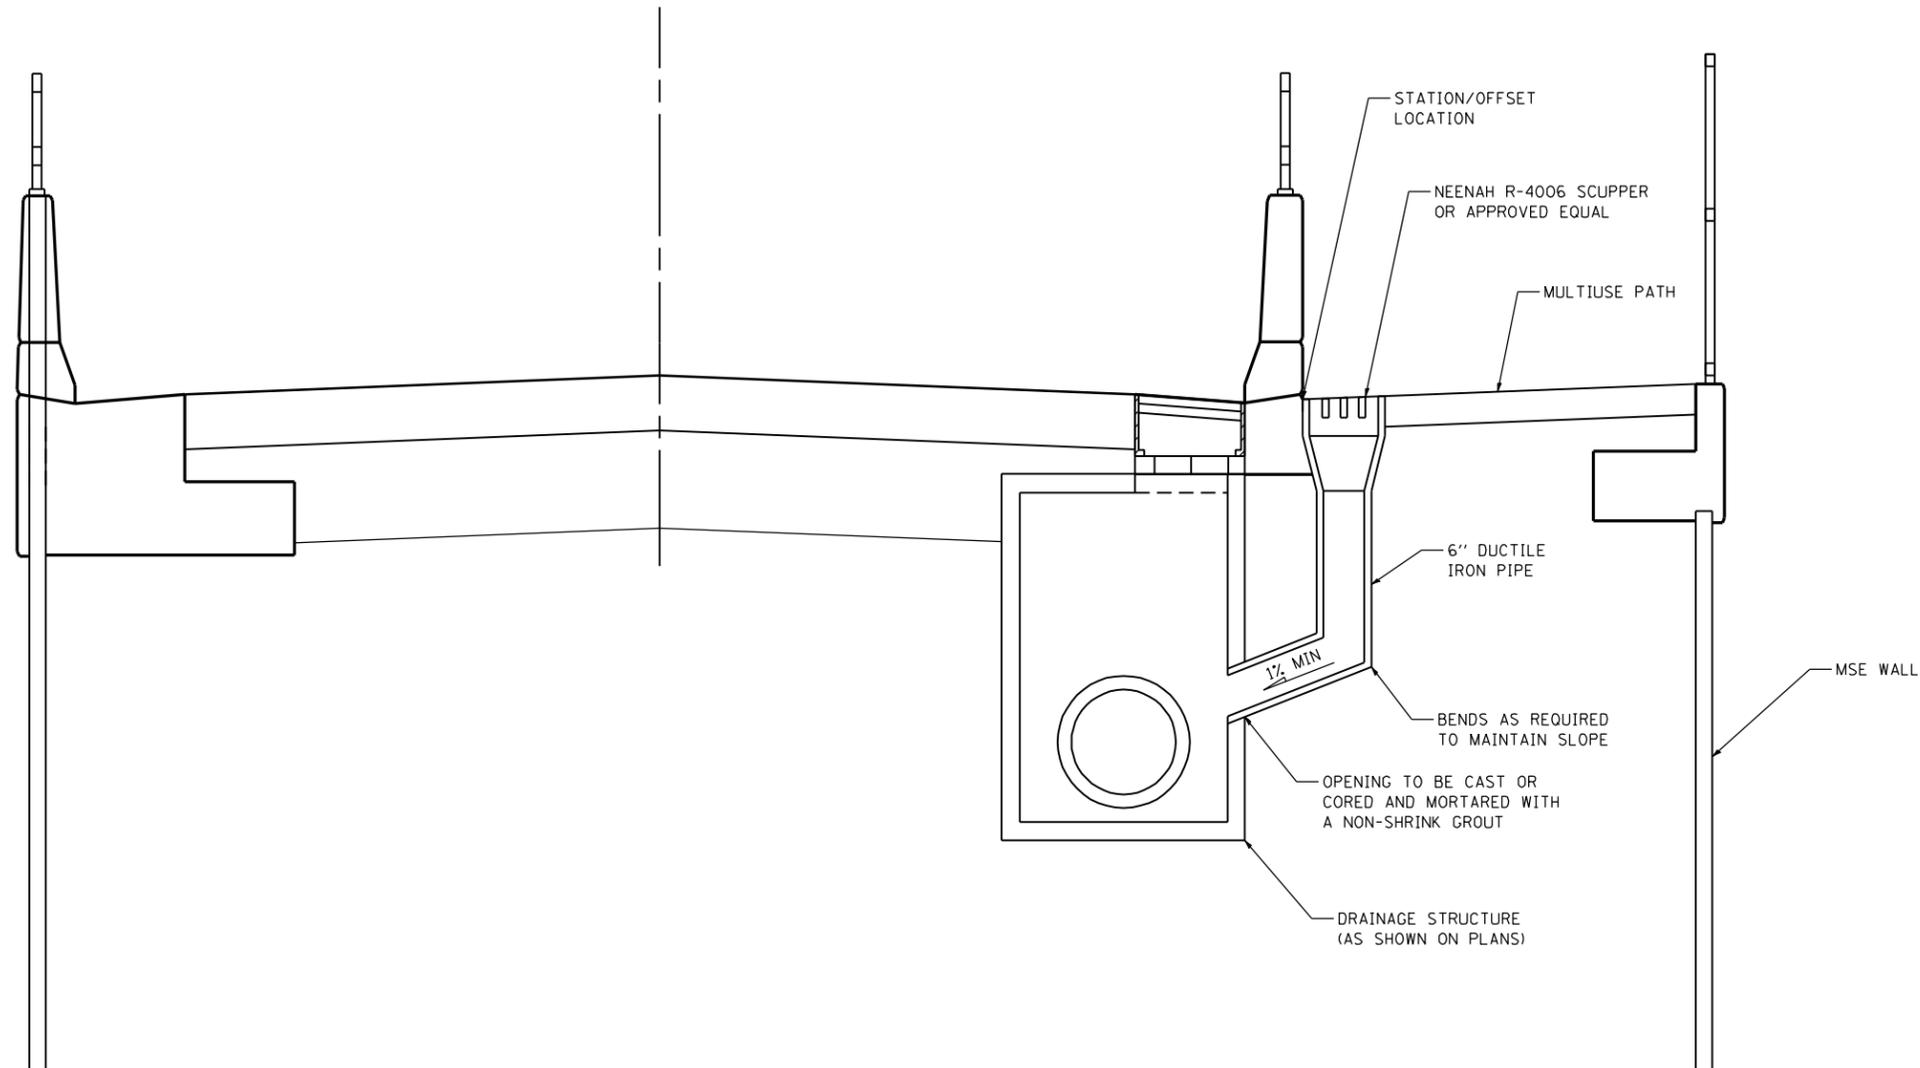

NOTES:

1. SEE STATE AND DISTRICT 2 STANDARDS FOR DRAINAGE STRUCTURE DETAILS.
2. FOR DRAINAGE STRUCTURE AND PIPE INFORMATION SEE DRAINAGE SCHEDULES.
3. THE COST OF 6" DUCTILE IRON PIPE AND BENDS AS REQUIRED SHALL BE INCLUDED IN THE COST OF THIS ITEM.

DRAINAGE SCUPPERS (SPECIAL) DETAIL
NTS

FILE NAME: c:\proj\090319108\contract\1\design\misc\sheets\026484-sh-Details.dgn

Ciorba Group, Inc.
CONSULTING ENGINEERS
6507 North Cumberland Avenue, Suite 402
Chicago, Illinois 60656
Tel. 773.776.4009 Fax 773.776.4014

USER NAME = espino	DESIGNED - DMM_	REVISED -
	DRAWN - JLE_	REVISED -
PLOT SCALE = 20.00' / IN.	CHECKED - DMM_	REVISED -
PLOT DATE = 3/11/2013	DATE - 3/11/2013	REVISED -

STATE OF ILLINOIS
DEPARTMENT OF TRANSPORTATION

FAP 595 (JOHN DEERE ROAD)
DETAILS

SCALE: N.T.S. SHEET NO. OF SHEETS STA. TO STA.

F.A.P. RTE.	SECTION	COUNTY	TOTAL SHEETS	SHEET NO.
595	(142-1)R & 142-1HB	ROCK ISLAND	507	366
CONTRACT NO. 64B84				
ILLINOIS FED. AID PROJECT				