


PLAN

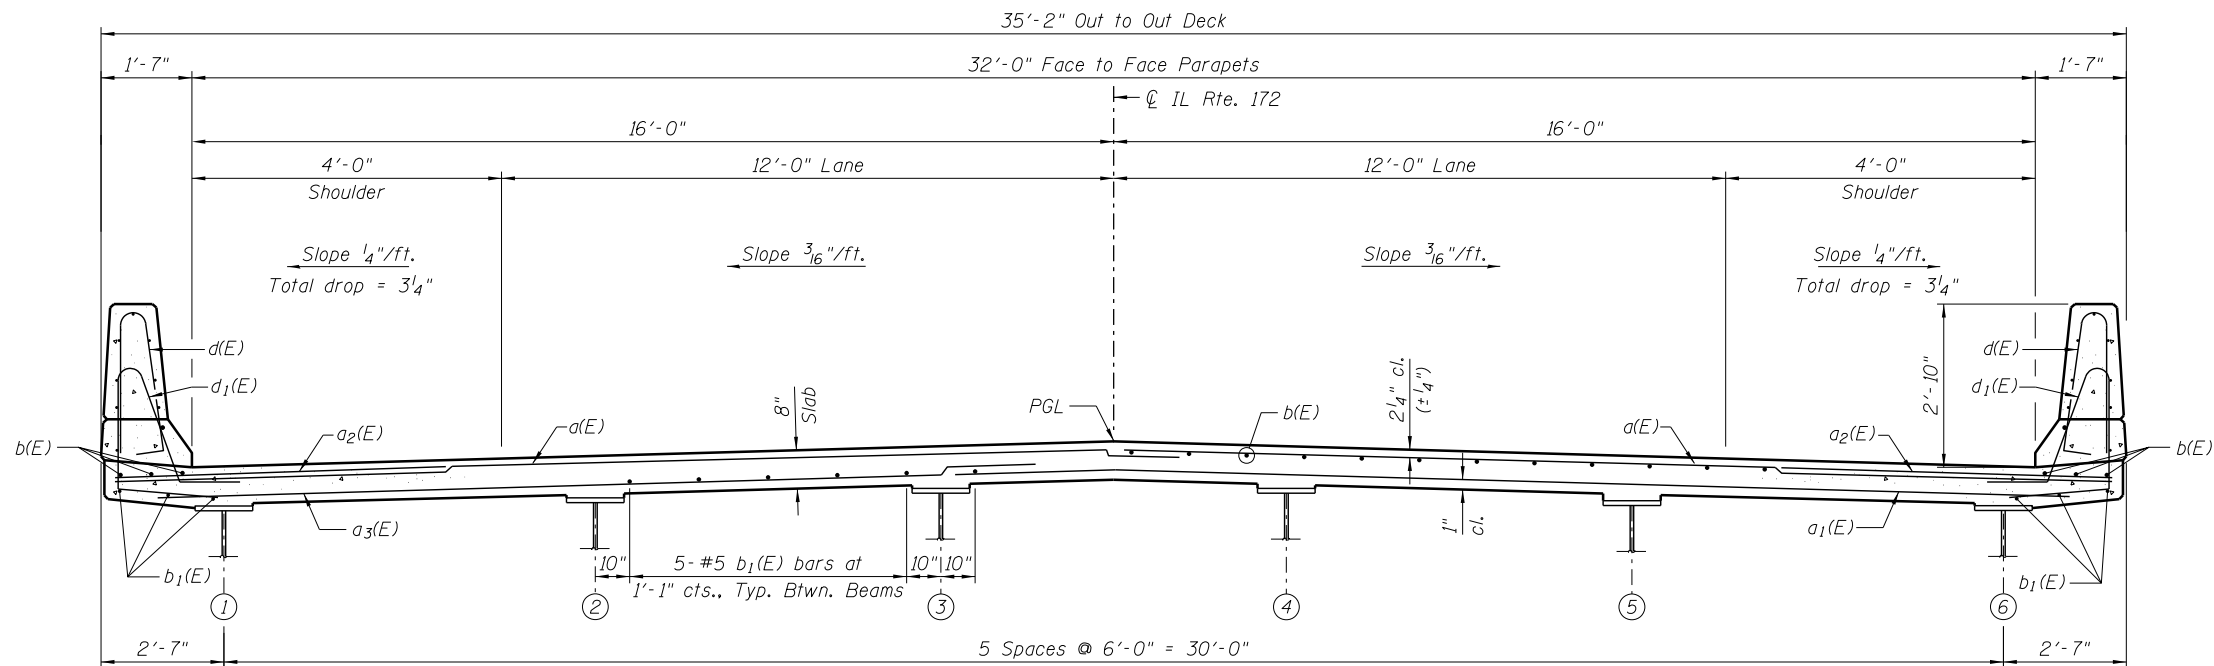

CROSS SECTION
(Looking North)

Notes:
 See Sheet 8 of 19 for superstructure details and Bill of Material.
 Bars indicated thus 32x4-#5 etc. indicates 32 lines of bars with 4 lengths per line.
 See Sheet 8 of 19 for parapet reinforcement.
 See Sheet 9 of 19 for Section A-A.

MIN. BAR LAP
 #5 Bar = 3'-3"

FILE NAME = ...E4081-SN0902019-007-Superstructure.dgn



USER NAME = SAW	DESIGNED - PMM	REVISED -
	CHECKED - DAZ	REVISED -
PLOT SCALE = 0:2.0000 '1' / in.	DRAWN - SAW	REVISED -
PLOT DATE = 5/2/2013	CHECKED - LAS	REVISED -

STATE OF ILLINOIS
DEPARTMENT OF TRANSPORTATION

SUPERSTRUCTURE PLAN
S.N. 098-0119

SHEET NO. 7 OF 19 SHEETS

F.A.S. RTE.	SECTION	COUNTY	TOTAL SHEETS	SHEET NO.
200	141B-2	WHITESIDE	77	32
CONTRACT NO. 64081				

ILLINOIS FED. AID PROJECT