


BY	DATE
FINAL SURVEY	SURVEYED
NOTE BOOK	PLOTTED
NO.	TEMPLATE
	AREAS CHECKED
	AREAS CHECKED

BY	DATE
ORIGINAL SURVEY	SURVEYED
NOTE BOOK	PLOTTED
NO.	TEMPLATE
	AREAS CHECKED
	AREAS CHECKED

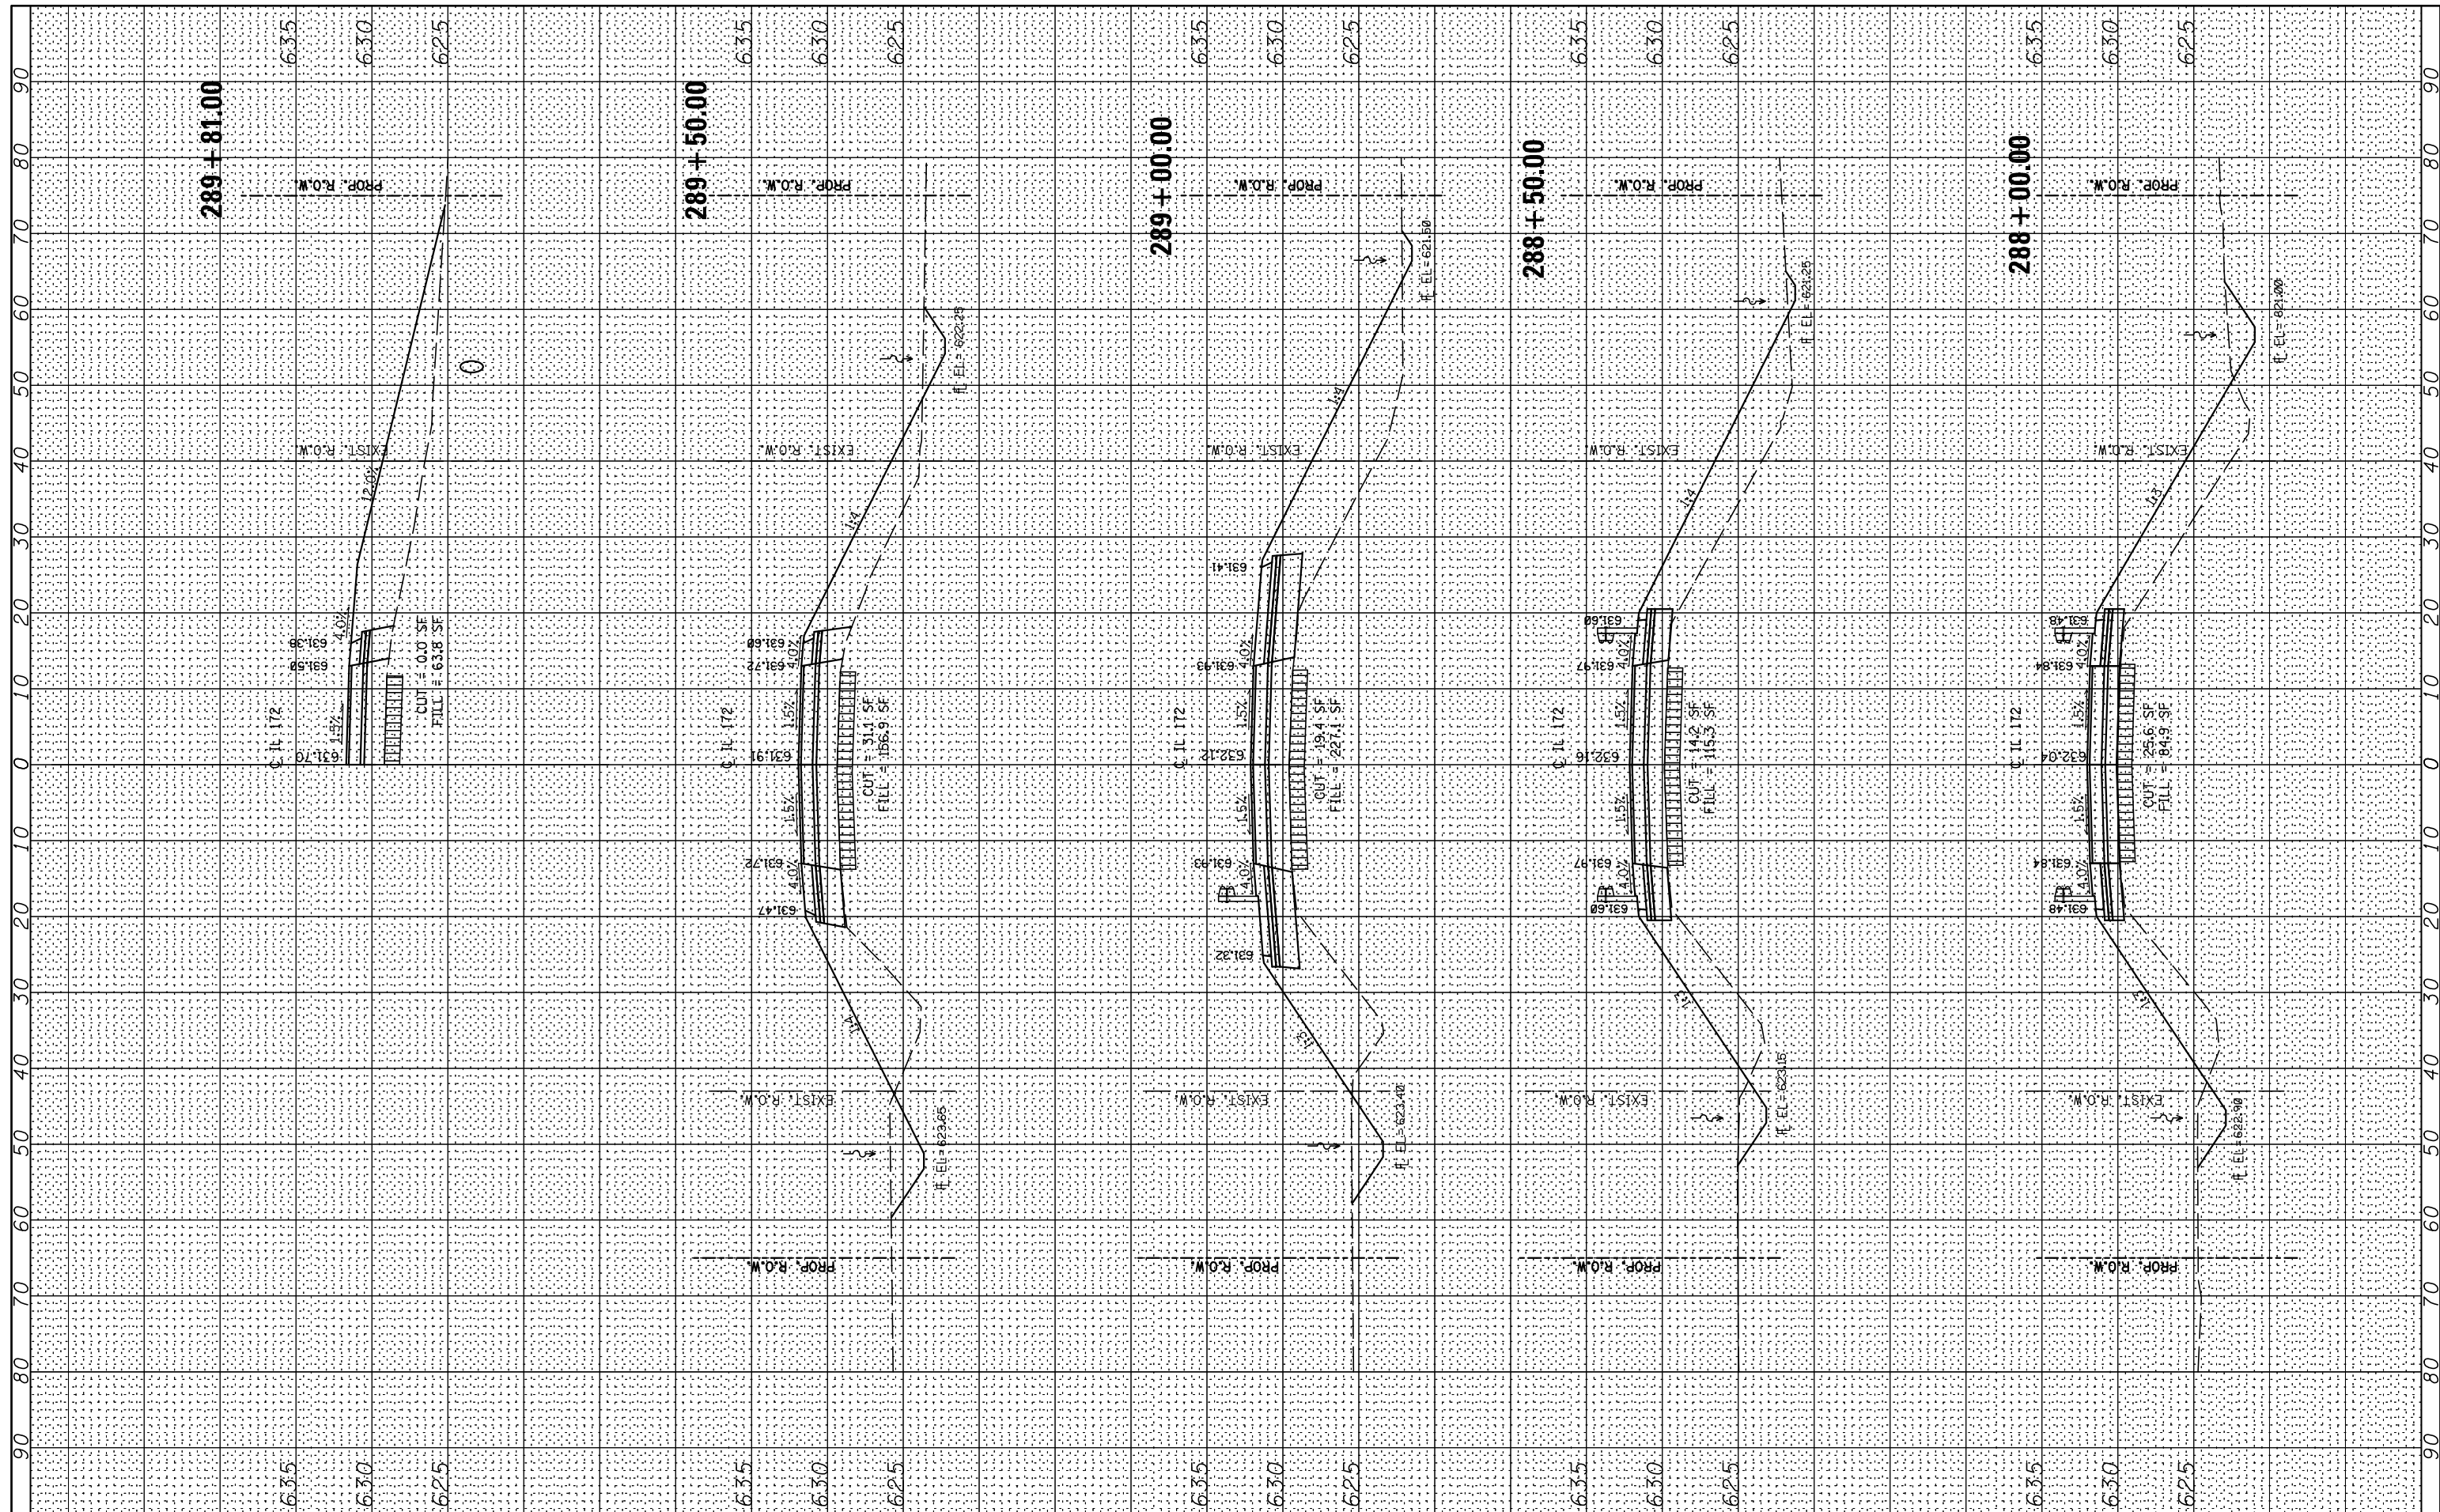

FILE NAME =
 FILEL
 XS.SHEET VERTICAL

USER NAME = *USER*	DESIGNED - RAC	REVISED -
	DRAWN - LCR	REVISED -
PLOT SCALE = *SCALE*	CHECKED - DAZ	REVISED -
PLOT DATE = *DATE*	DATE - 06-21-13	REVISED -

**STATE OF ILLINOIS
 DEPARTMENT OF TRANSPORTATION**

ZROKA
 engineering
 Zroka Engineering, P.C.
 4216 North Heritage
 Chicago, IL 60613

**CROSS SECTIONS
 IL 172**

SCALE: SHEET 3 OF 5 SHEETS STA. 288+00 TO STA. 289+81

F.A.S. RTE.	SECTION	COUNTY	TOTAL SHEETS	SHEET NO.
200	141B-2	WHITESIDE	77	74
			CONTRACT NO. 64D81	
ILLINOIS FED. AID PROJECT				