



LOCATION ①

*6 EPOXY COATED TIE BAR AT 24" CTS. (TYP.)
DRILLED AND GROUTED INTO EXISTING PAV'T.

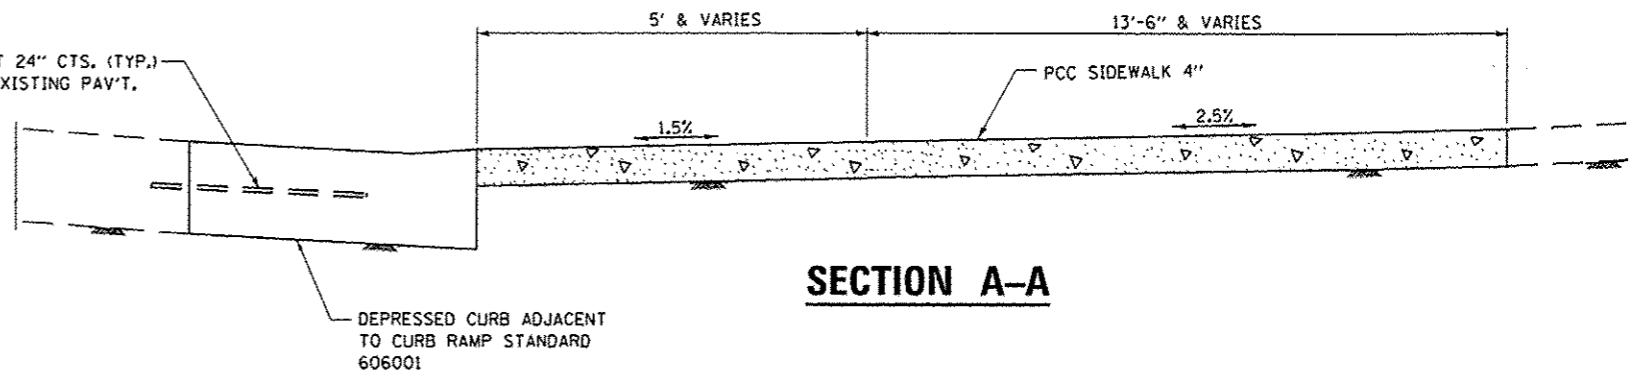


SECTION A-A

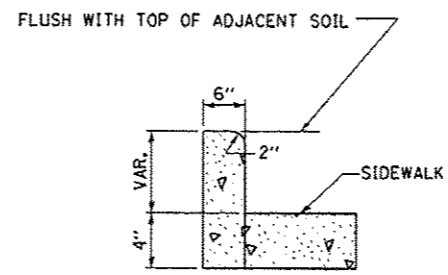

DETAIL A

(SIDE CURB MAY BE CONSTRUCTED
MONOLITHICALLY WITH RAMP)

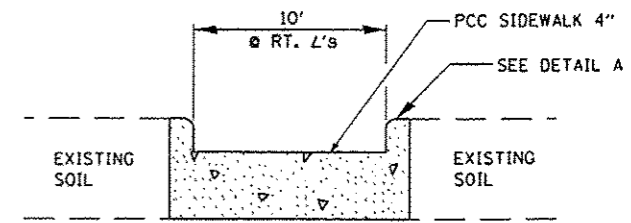

SECTION B-B

FILE NAME :	USER NAME :	DESIGNED :	REVISED :
cd\p\work\p\ridot\woodshankr1\0342923\3xxxx-sht-details.dgn	woodshankr1	RON WOODSHANK	7/17/2013
PLOT SCALE :	CHECKED :	DRAWN :	REVISED :
1/8" = 1'-0"	YOGESH PATEL	RON WOODSHANK	
PLOT DATE :	DATE :	CHECKED :	REVISED :
7/18/2013	06/28/2013	YOGESH PATEL	

STATE OF ILLINOIS
DEPARTMENT OF TRANSPORTATION

SIDEWALK DETAILS AT LOCATION ①

SCALE: SHEET NO. 1 OF 1 SHEETS STA. TO STA.

F.A.I. RTE.	SECTION	COUNTY	TOTAL SHEETS	SHEET NO.
55	(53-6)RA-4	LIVINGSTON	15	7
CONTRACT NO. 66D12			ILLINOIS FED. AID PROJECT	