



LOCATION ③

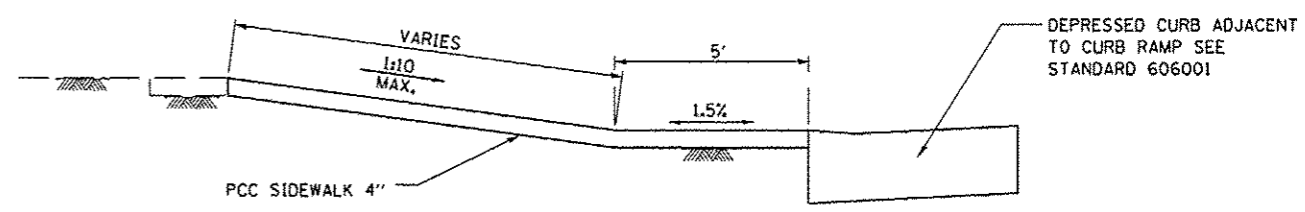

SECTION E-E

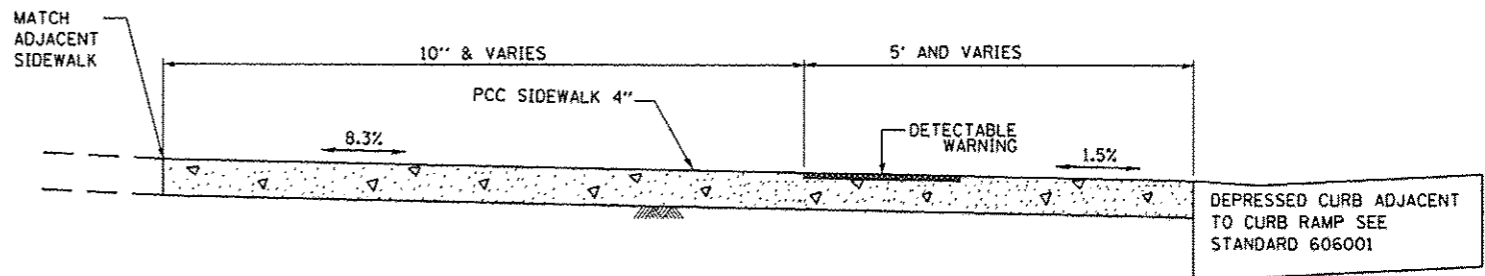

SECTION F-F

FILE NAME :	USER NAME : woodshankr1	DESIGNED - RON WOODSHANK	REVISED - 7/17/2013	STATE OF ILLINOIS DEPARTMENT OF TRANSPORTATION	SIDEWALK DETAILS AT LOCATION ③	F.A.I. RTE.	SECTION	COUNTY	TOTAL SHEETS	SHEET NO.
al\pwork\pwork\woodshankr1\0342923\3xxxxxht-details.dgn	DRAWN - RON WOODSHANK	REVISED -	55			(53-6)RA-4	LIVINGSTON	15	9	
PLOT SCALE = 100.0000' / in.	CHECKED - YOGESH PATEL	REVISED -	CONTRACT NO. 66D12							
PLOT DATE = 7/18/2013	DATE - 06/28/2013	REVISED -	ILLINOIS FED. AID PROJECT							
				SCALE:	SHEET NO. 1 OF 1 SHEETS	STA.	TO STA.			