



LOCATION 4

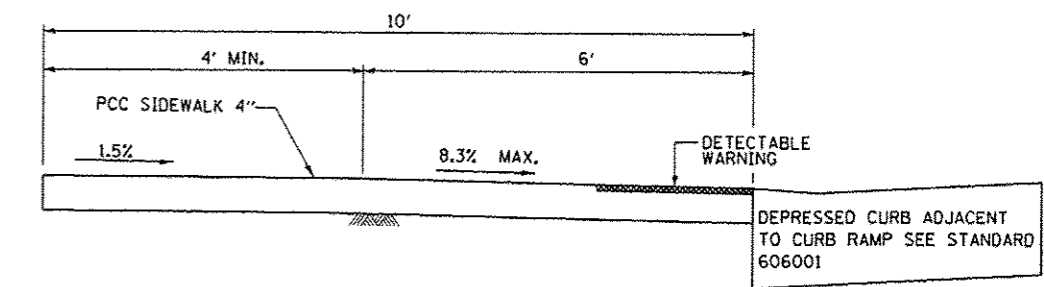

SECTION G-G

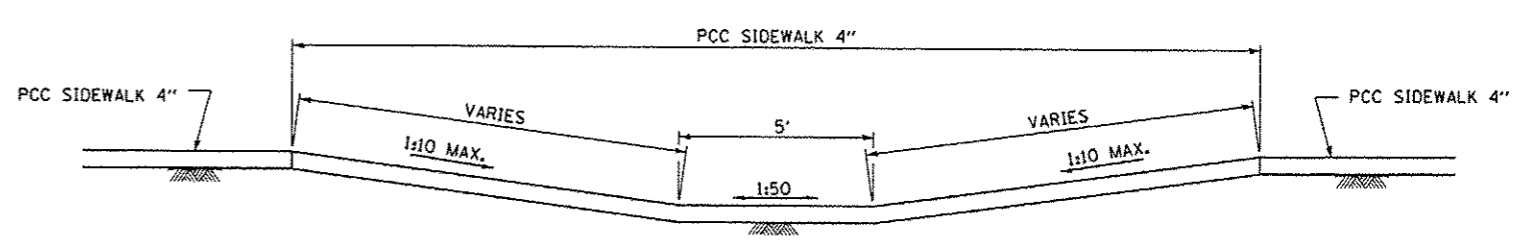

SECTION H-H

FILE NAME :	USER NAME = woodshankr1	DESIGNED - RON WOODSHANK	REVISED - 7/17/2013
c:\pwork\pwork\woodshankr1\0342923\3xxxx-ght-details.dgn		DRAWN - RON WOODSHANK	REVISED -
PLOT SCALE = 100.0000' / in.		CHECKED - YOGESH PATEL	REVISED -
PLOT DATE = 7/18/2013		DATE - 06/28/2013	REVISED -

**STATE OF ILLINOIS
DEPARTMENT OF TRANSPORTATION**

SIDEWALK DETAILS AT LOCATION 4	
SCALE:	SHEET NO. 1 OF 1 SHEETS
STA.	TO STA.

F.A.T. RTE.	SECTION	COUNTY	TOTAL SHEETS	SHEET NO.
55	(53-6)RA-4	LIVINGSTON	15	10
CONTRACT NO. 66D12				
ILLINOIS FED. AID PROJECT				