


SCHEDULE OF QUANTITIES (SHEET 30)		
ITEM DESCRIPTION	UNIT	QTY.
INSPECT HIGH MAST LIGHTING TOWER	EACH	12.0
RELAMP HIGH MAST TOWER LUMINAIRE, 400 WATT	EACH	76.0
RELAMP UNDERPASS LUMINAIRE, 100 WATT	EACH	10.0
MAINTAIN EXISTING LIGHTING CONTROLLER	EACH	2.0

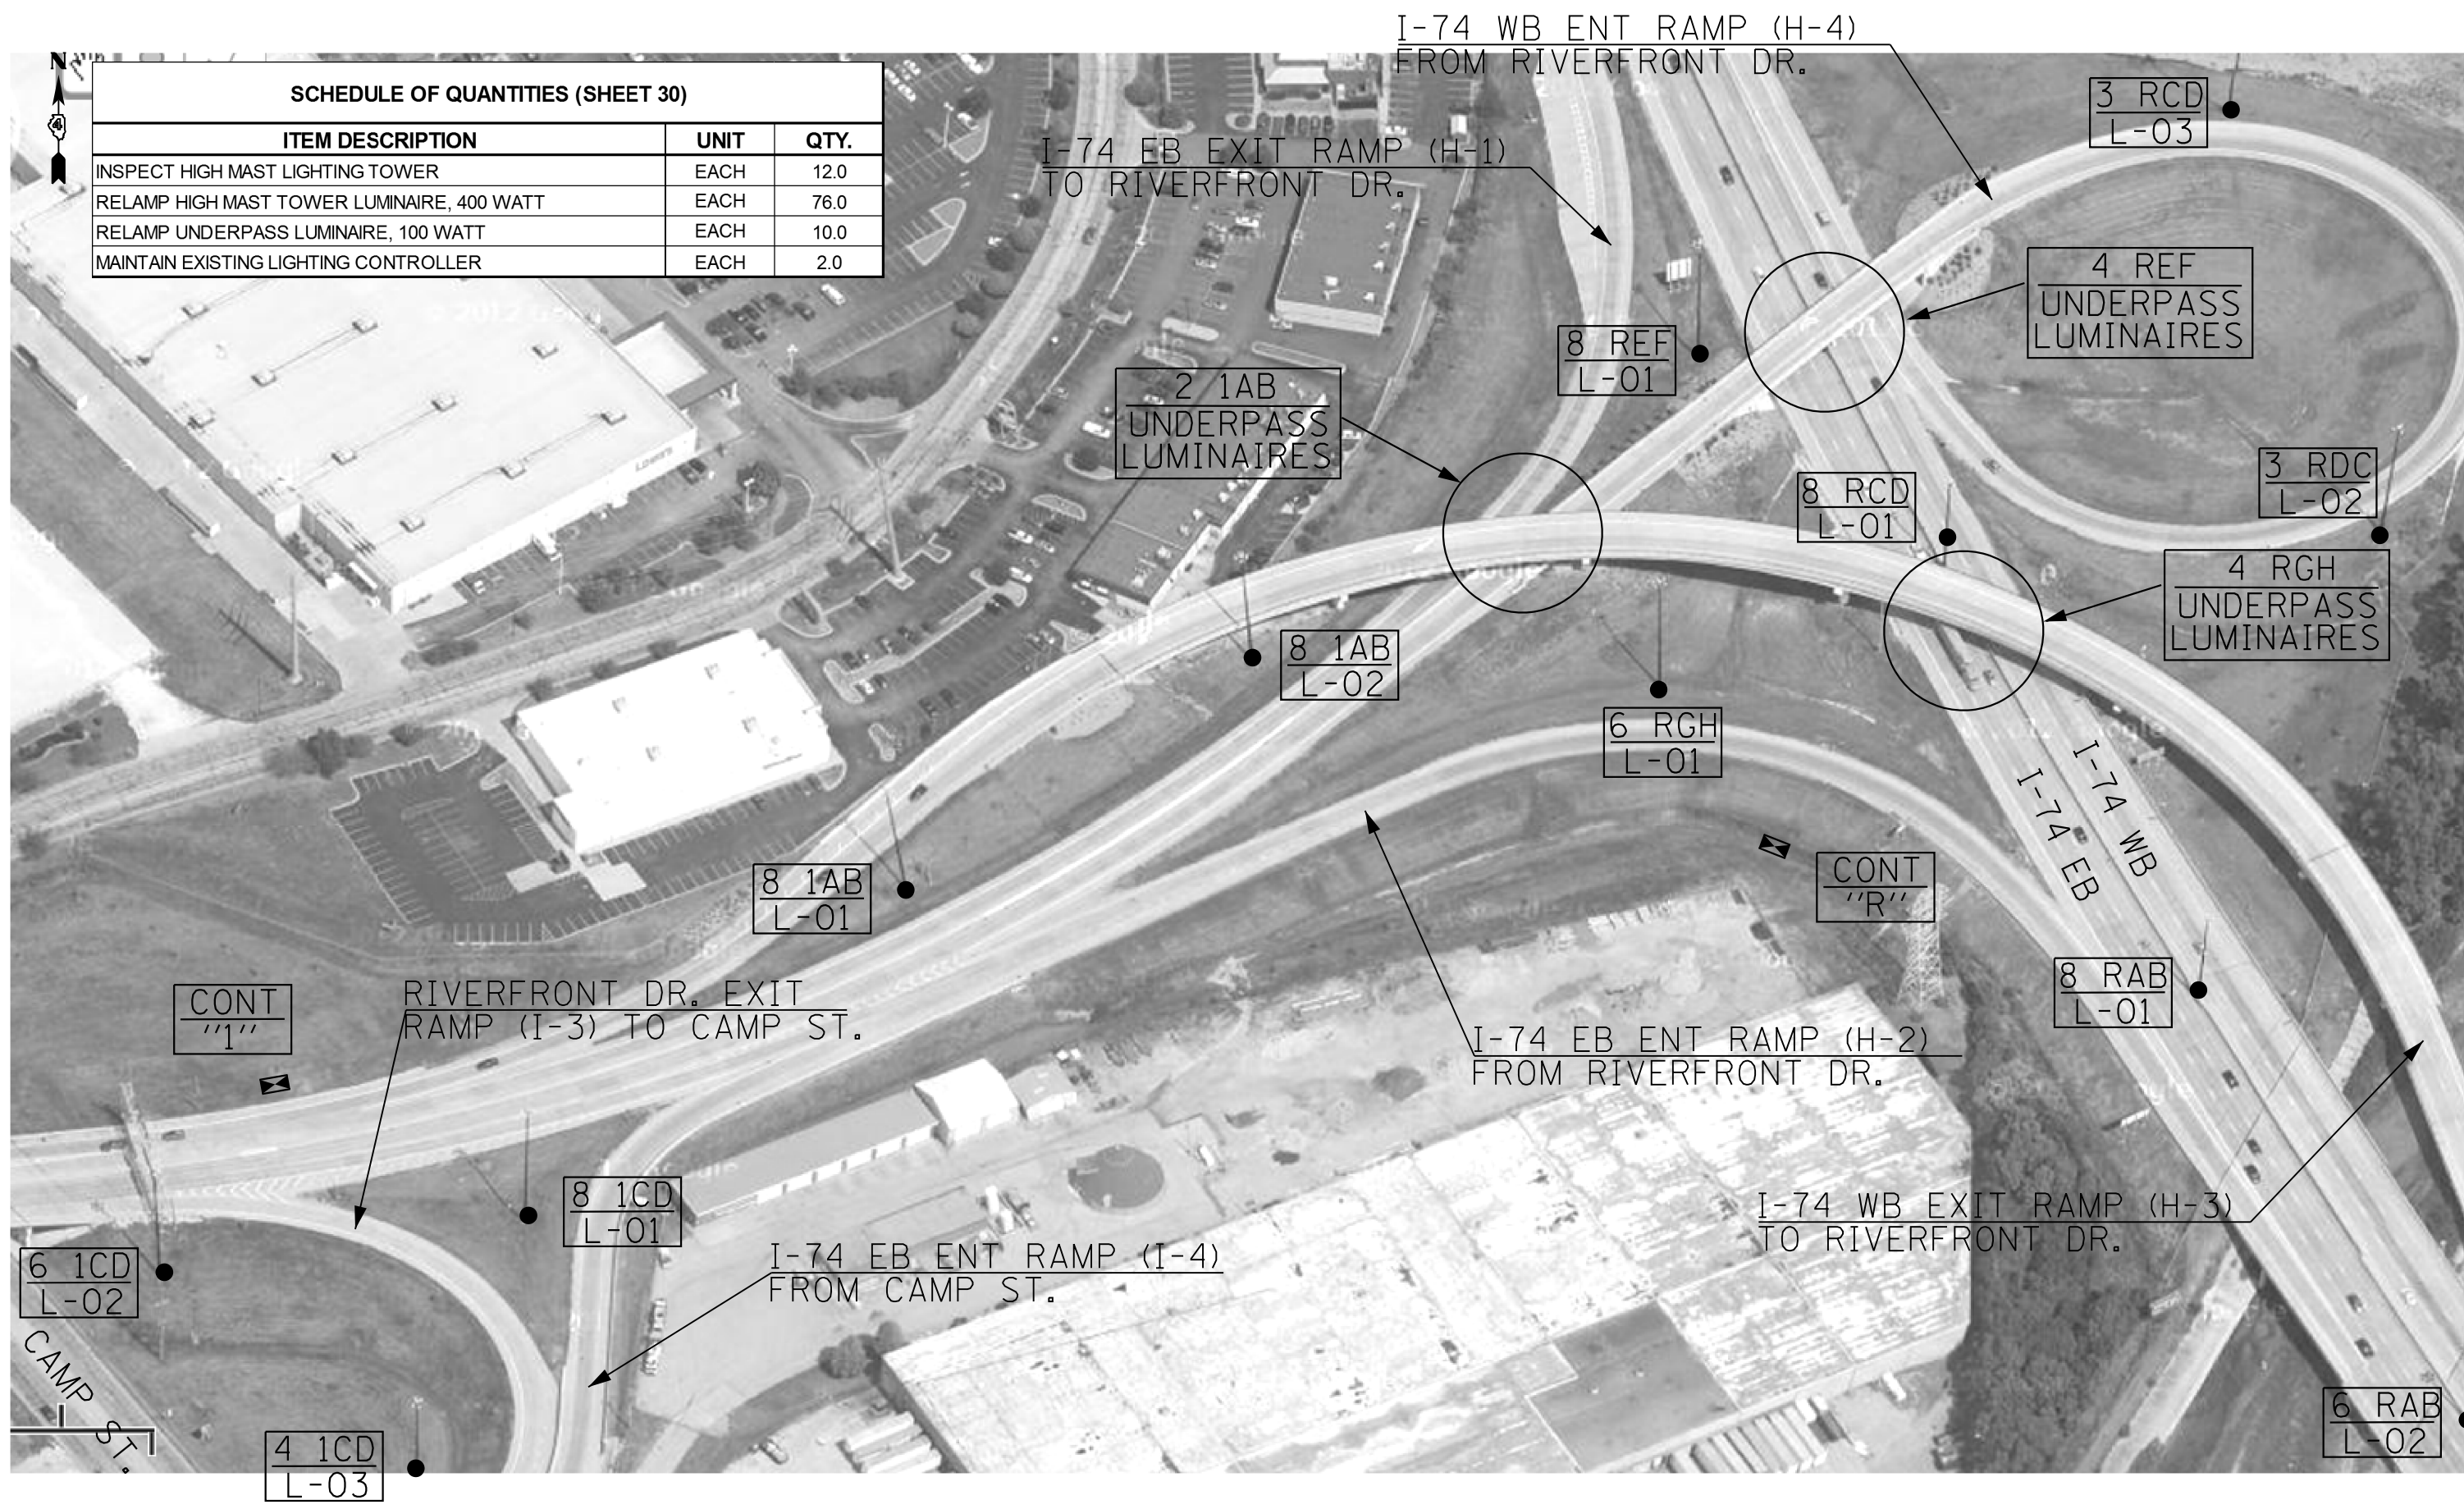

FILE NAME = 68B52 - High Mast Lighting Maintenance	USER NAME = keathbr	DESIGNED -	REVISED -
	Final 7-19-13.dgn	DRAWN -	REVISED -
	PLOT SCALE = 164.7568' / in.	CHECKED -	REVISED -
	PLOT DATE = 7/19/2013	DATE -	REVISED -

STATE OF ILLINOIS
DEPARTMENT OF TRANSPORTATION

LIGHT TOWER INSPECTION AND MAINTENANCE
I-74 AT

SCALE: SHEET NO. 16 OF 62 SHEETS STA. TO STA.

F.A.P. RTE.	SECTION	COUNTY	TOTAL SHEETS	SHEET NO.
VAR	D4 HIGH MAST REPAIR 2014	VARIOUS	41	30
			CONTRACT NO. 68B52	
ILLINOIS FED. AID PROJECT				