


S.E. NOTES:
 * 4% OR 7% BREAKOVER WHICHEVER IS LESS.
 ** 4% OR SE WHICHEVER IS GREATER.

NOTE:
 1) CONCRETE CURB AND GUTTER ENDS AT STA 186+95 LEFT.

TYPICAL FAP 745 (IL 104) SECTION #1

STA 188+99.92 TO STA 191+50.00 (S.E. = 4.0%)

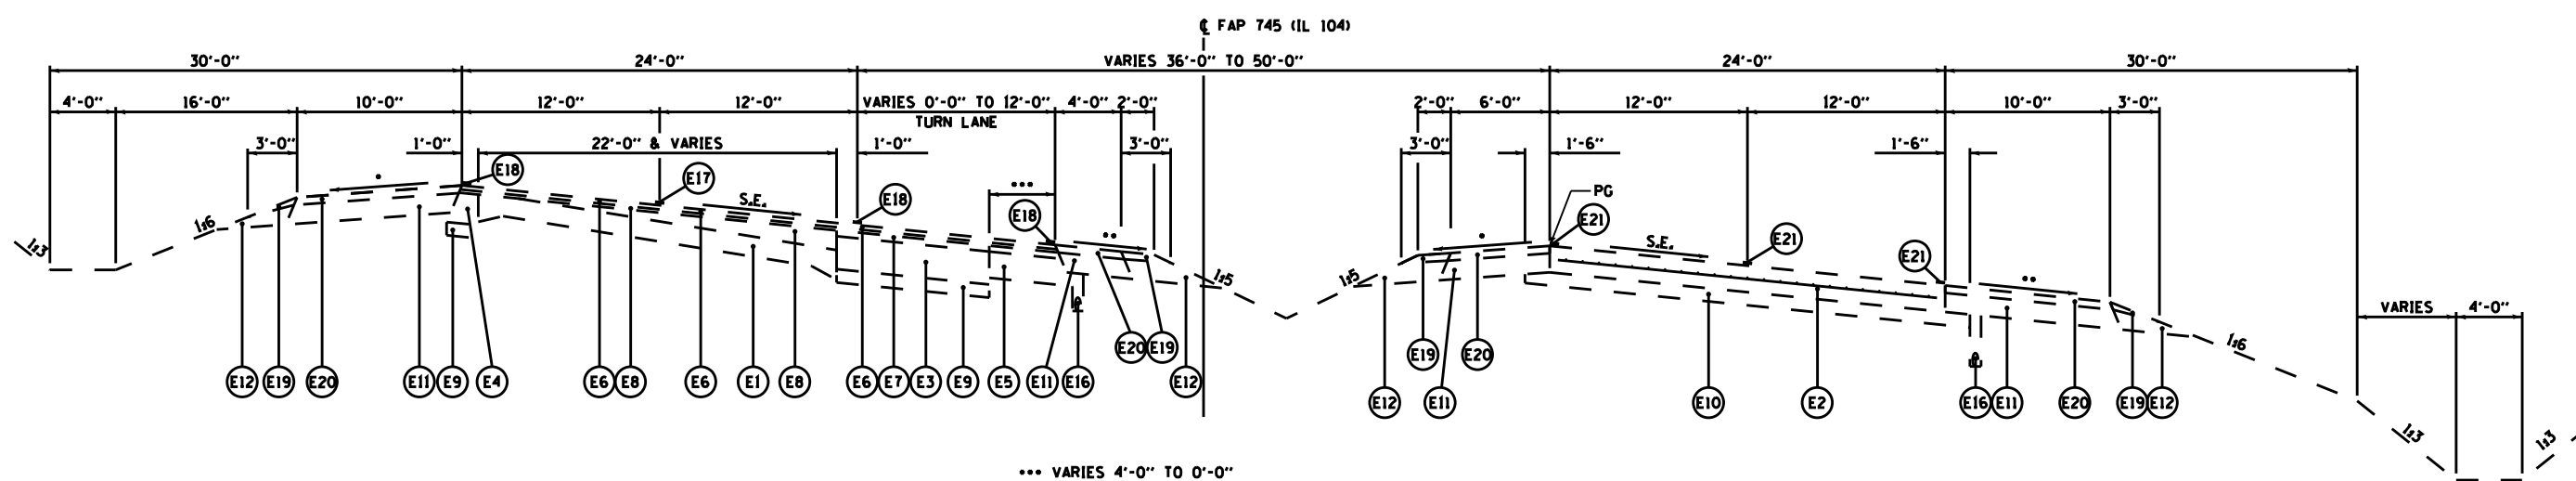

S.E. NOTES:
 * 4% OR 7% BREAKOVER WHICHEVER IS LESS.
 ** 4% OR SE WHICHEVER IS GREATER.

TYPICAL FAP 745 (IL 104) SECTION #2

STA 191+50.00 TO STA 194+28.00 (S.E. = 4.0%)
 STA 194+28.00 TO STA 196+68.00 (S.E. TRANSITION)

LEGEND

- (E1) EXISTING PCC PAVEMENT (9'-6"-9') W/ HOT-MIX ASPHALT OVERLAY, 4 1/2"±
- (E2) EXISTING CONTINUOUSLY REINFORCED PCC PAVEMENT, 8"
- (E3) EXISTING HOT-MIX ASPHALT BASE COURSE, 10"
- (E4) EXISTING HOT-MIX ASPHALT BASE COURSE WIDENING, 10"
- (E5) EXISTING HOT-MIX ASPHALT BASE COURSE, 8"
- (E6) EXISTING POLYMERIZED HOT-MIX ASPHALT SURFACE COURSE, MIX "D", N70, 1 1/2"
- (E7) EXISTING HOT-MIX ASPHALT BINDER COURSE, 2 1/2" AND VARIES
- (E8) EXISTING LEVELING BINDER (MACHINE METHOD), N70, 3/4"
- (E9) EXISTING SUB-BASE GRANULAR MATERIAL, 4" AND VARIES
- (E10) EXISTING STABILIZED SUB-BASE, 4"
- (E11) EXISTING HOT-MIX ASPHALT SHOULDERS, 5 3/4"
- (E12) EXISTING AGGREGATE SHOULDERS, 8"
- (E13) EXISTING CONCRETE MEDIAN SURFACE, 4"
- (E14) EXISTING SAND FILL
- (E15) EXISTING CURB AND GUTTER TYPE B-6.24
- (E16) EXISTING PIPE UNDERDRAIN, 4"
- (E17) EXISTING PREFORMED PLASTIC PAVEMENT MARKING, TYPE B-INLAID-5"
- (E18) EXISTING URETHANE PAVEMENT MARKING
- (E19) EXISTING AGGREGATE SHOULDER, TYPE B (WEDGE)
- (E20) EXISTING HOT-MIX ASPHALT SHOULDER, 2 1/4" & VARIES (RUMBLE STRIPS CONSTRUCTED PER STANDARD 642001)
- (E21) EXISTING PAINT PAVEMENT MARKING

NOTES:
 1.) DATA TAKEN FROM ARCHIVE PLANS

FILE NAME :	USER NAME : *USER*	DESIGNED -	REVISED -	STATE OF ILLINOIS DEPARTMENT OF TRANSPORTATION	TYPICAL SECTIONS			F.A.P. RTE.	SECTION	COUNTY	TOTAL SHEETS	SHEET NO.
FILEL	DRAWN - DMS	REVISED -	REVISED -					745	(1031-3, (1041-2	ADAMS	10	6
MODELNAME	PLOT SCALE : *SCALE*	CHECKED -	REVISED -		SCALE: _____ SHEET 1 OF 5 SHEETS STA. _____ TO STA. _____			CONTRACT NO. 72G36				
	PLOT DATE : *DATE*	DATE - 5/7/2013	REVISED -		ILLINOIS FED. AID PROJECT							