


TYPICAL FAP 745 (IL 104) SECTION #7

STA 258+44.00 TO STA 268+65.00
 STA 344+00.00 TO STA 352+82.52
 STA 367+16.52 TO STA 367+45.62
 STA 381+79.62 TO STA 395+18.40
 STA 404+82.12 TO STA 405+15.20

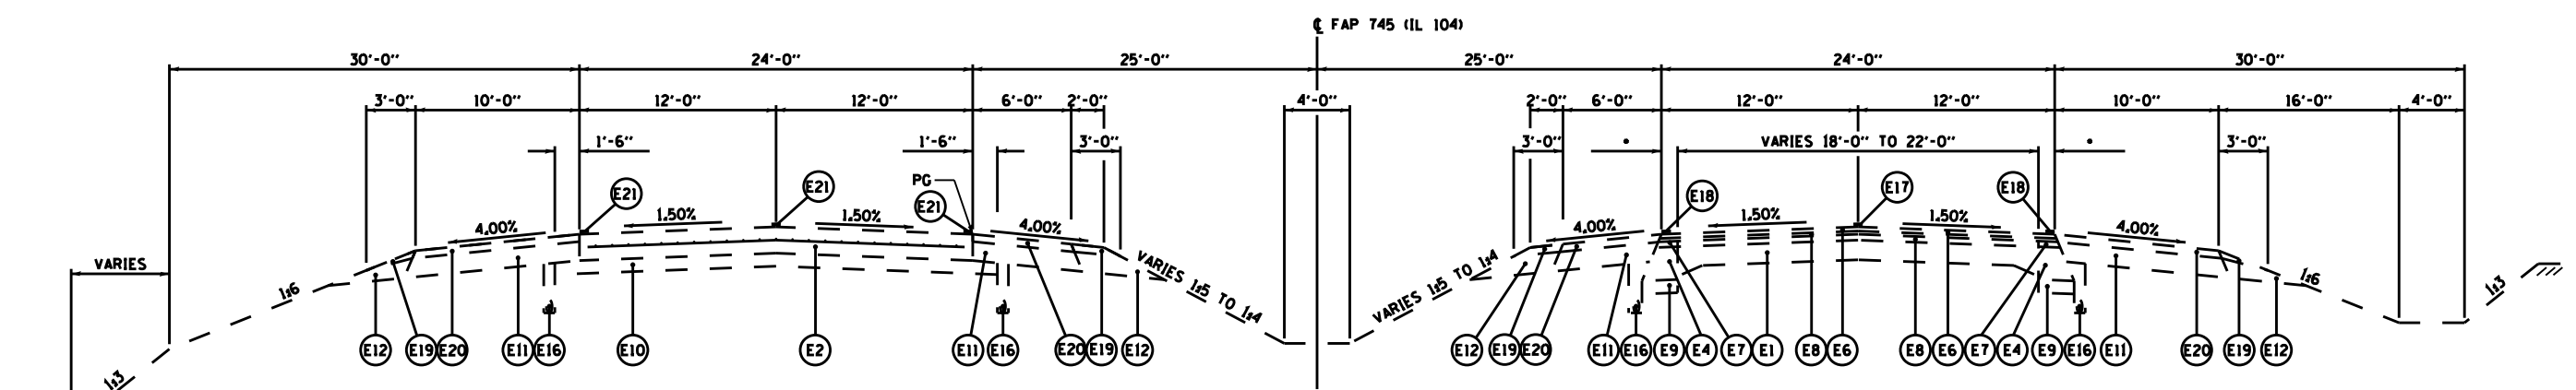

TYPICAL FAP 745 (IL 104) SECTION #8

STA 268+65.00 TO STA 295+37.00
 STA 307+94.00 TO STA 344+00.00

LEGEND

- (E1) EXISTING PCC PAVEMENT (9'-6"-9') W/ HOT-MIX ASPHALT OVERLAY, 4 1/2"±
- (E2) EXISTING CONTINUOUSLY REINFORCED PCC PAVEMENT, 8"
- (E3) EXISTING HOT-MIX ASPHALT BASE COURSE, 10"
- (E4) EXISTING HOT-MIX ASPHALT BASE COURSE WIDENING, 10"
- (E5) EXISTING HOT-MIX ASPHALT BASE COURSE, 8"
- (E6) EXISTING POLYMERIZED HOT-MIX ASPHALT SURFACE COURSE, MIX "D", N70, 1 1/2"
- (E7) EXISTING HOT-MIX ASPHALT BINDER COURSE, 2 1/2" AND VARIES
- (E8) EXISTING LEVELING BINDER (MACHINE METHOD), N70, 3/4"
- (E9) EXISTING SUB-BASE GRANULAR MATERIAL, 4" AND VARIES
- (E10) EXISTING STABILIZED SUB-BASE, 4"
- (E11) EXISTING HOT-MIX ASPHALT SHOULDERS, 5 3/4"
- (E12) EXISTING AGGREGATE SHOULDERS, 8"
- (E13) EXISTING CONCRETE MEDIAN SURFACE, 4"
- (E14) EXISTING SAND FILL
- (E15) EXISTING CURB AND GUTTER TYPE B-6.24
- (E16) EXISTING PIPE UNDERDRAIN, 4"
- (E17) EXISTING PREFORMED PLASTIC PAVEMENT MARKING, TYPE B-INLAID-5"
- (E18) EXISTING URETHANE PAVEMENT MARKING
- (E19) EXISTING AGGREGATE SHOULDER, TYPE B (WEDGE)
- (E20) EXISTING HOT-MIX ASPHALT SHOULDER, 2 1/4" & VARIES (RUMBLE STRIPS CONSTRUCTED PER STANDARD 642001)
- (E21) EXISTING PAINT PAVEMENT MARKING

NOTES:
 1.) DATA TAKEN FROM ARCHIVE PLANS

FILE NAME :	USER NAME : *USER*	DESIGNED - _____	REVISED - _____	STATE OF ILLINOIS DEPARTMENT OF TRANSPORTATION	TYPICAL SECTIONS	F.A.P. RTE.	SECTION	COUNTY	TOTAL SHEETS	SHEET NO.	
FILEL		DRAWN - DMS	REVISED - _____			745	(1031-3, 11041-2)	ADAMS	10	9	
MODELNAME		CHECKED - _____	REVISED - _____			CONTRACT NO. 72G36					
		DATE - 5/8/2013	REVISED - _____			ILLINOIS FED. AID PROJECT					