


EXISTING MAINLINE TANGENT SECTION


STA 2268+00.00 TO STA 2341+68.91 (FAI RTE 57/70)
 STA 2397+92.03 TO STA 2413+00.00 (FAI RTE 70)

BRIDGE OMISSION - STA 2291+69.90 TO STA 2295+25.56 (FAI RTE 57/70)

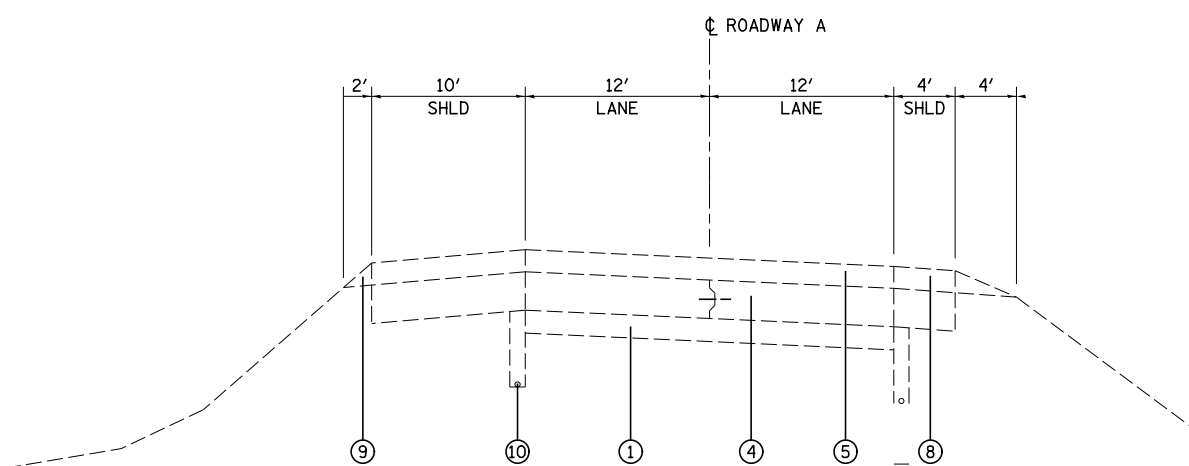

EXISTING ROADWAY A SUPERELEVATED SECTION

STA 2341+68.91 TO STA 2398+50.69 (RDWY A)

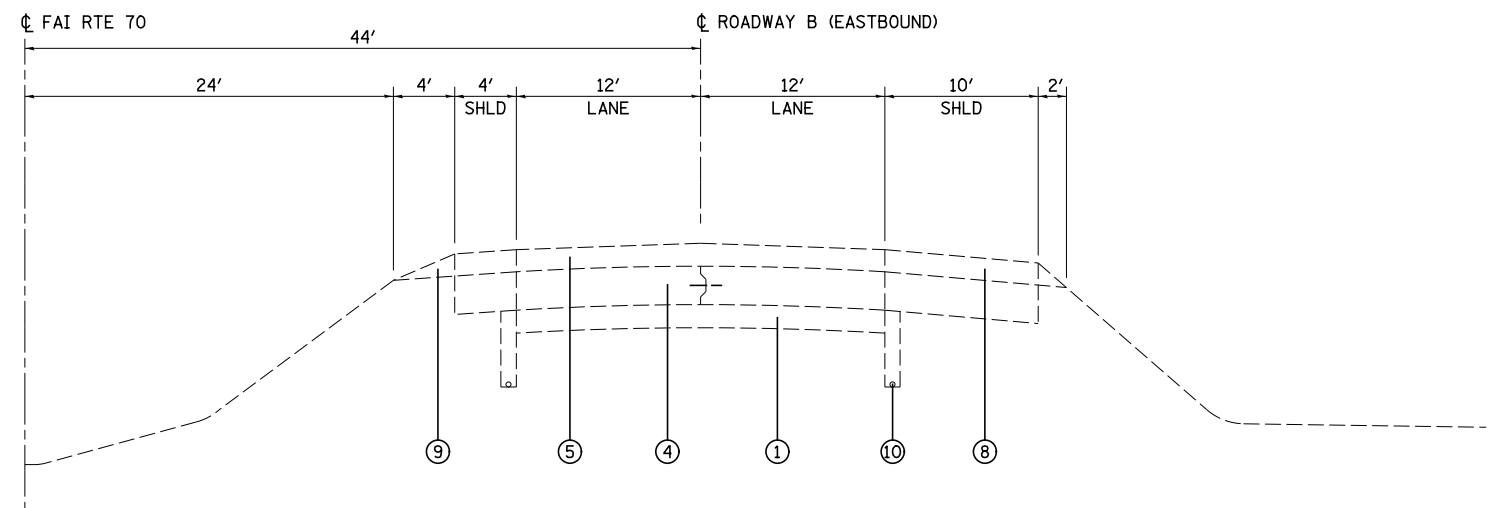

EXISTING ROADWAY B TANGENT SECTION

STA 2341+68.91 TO STA 2397+92.03 (RDWY B)

LEGEND

- ① EXISTING SUB-BASE GRANULAR MATERIAL
- ② EXISTING PAVEMENT
- ③ EXISTING PCC PAVEMENT 9" (w/PAVT FABRIC)
- ④ EXISTING PCC PAVEMENT 10" (w/LONG METAL JT & PAVT FABRIC)
- ⑤ EXISTING HOT-MIX ASPHALT SURFACE
- ⑥ EXISTING CONCRETE MEDIAN
- ⑦ EXISTING CURB OR CURB & GUTTER
- ⑧ EXISTING PAVED SHOULDER
- ⑨ EXISTING AGGREGATE SHOULDER
- ⑩ EXISTING PIPE UNDERDRAINS
- ⑪ EXISTING STABILIZED BASE COURSE
- ⑫ EXISTING CONCRETE SIDEWALK
- ⑬ EXISTING STABILIZED SUB-BASE
- ⑭ EXISTING PCC BASE COURSE

HOT-MIX ASPHALT SURFACE REMOVAL, VARIABLE DEPTH
 REMOVAL ITEMS

FILE NAME = *FILEL*	USER NAME = *USER*	DESIGNED - JWS	REVISED -
		DRAWN - RCB	REVISED -
	PLOT SCALE = *SCALE*	CHECKED - BRM	REVISED -
	PLOT DATE = *DATE*	DATE - 01/22/09	REVISED -

**STATE OF ILLINOIS
 DEPARTMENT OF TRANSPORTATION**

**EXISTING TYPICAL SECTIONS
 MAINLINE FAI ROUTES 57 / 70**

SCALE: 1"=50' SHEET NO. 1 OF 8 SHEETS STA. TO STA.

F.A.I. RTE. 57/70	SECTION (25-4R)	COUNTY EFFINGHAM	TOTAL SHEETS 1760	SHEET NO. 38
FED. ROAD DIST. NO. ILLINOIS FED. AID PROJECT			CONTRACT NO. 74295	