




TRAVERSE/P.O.T. NUMBER 413

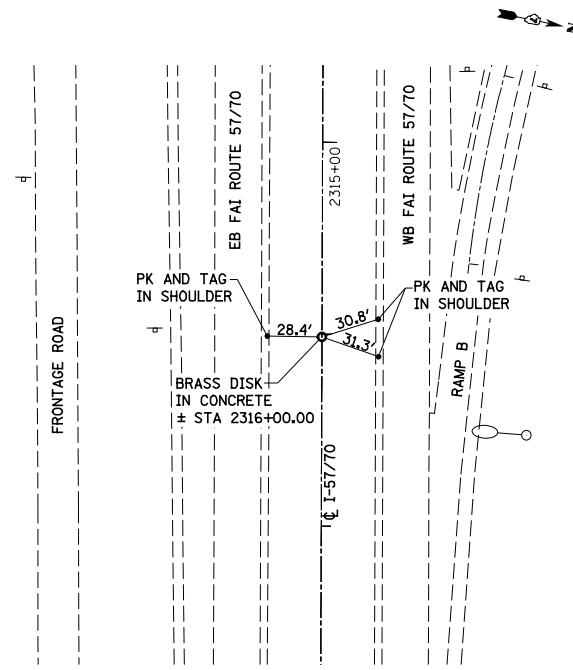


TRAVERSE/P.O.T. NUMBER 412

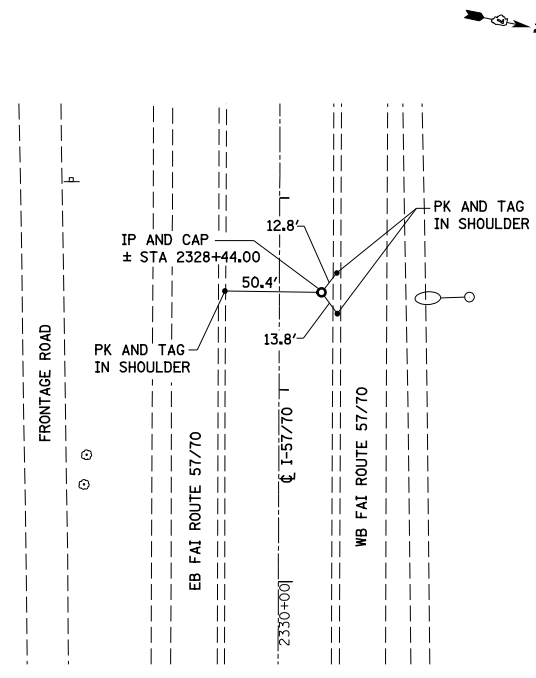


TRAVERSE/P.O.T. NUMBER 411

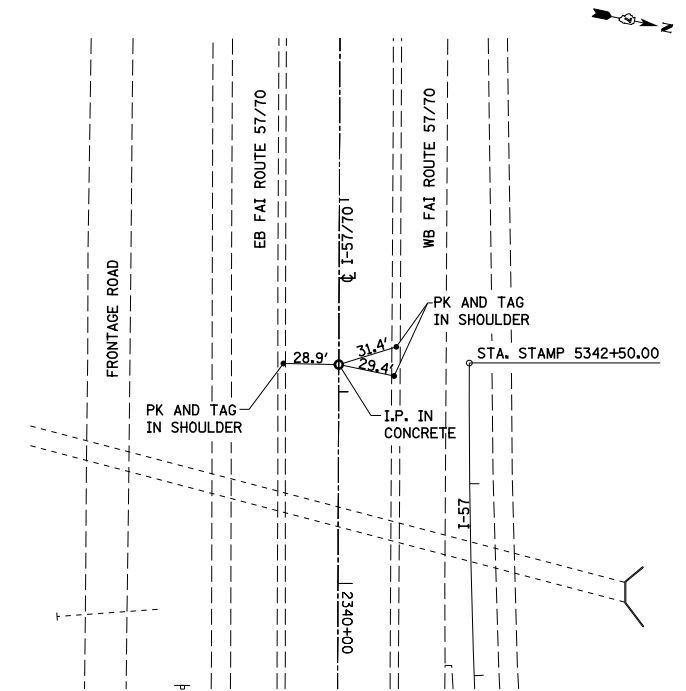


TRAVERSE/P.O.T. NUMBER 410

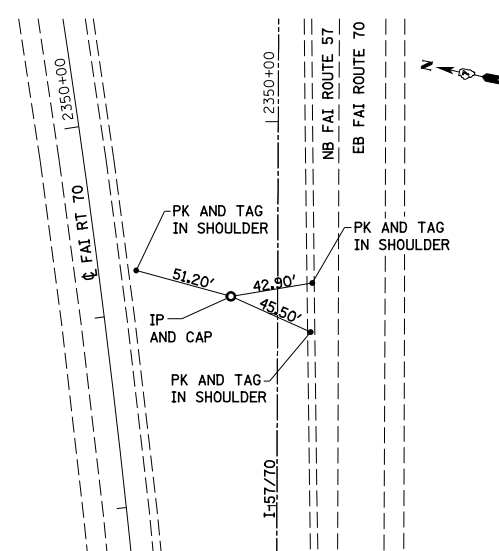


TRAVERSE/P.O.T. NUMBER 403

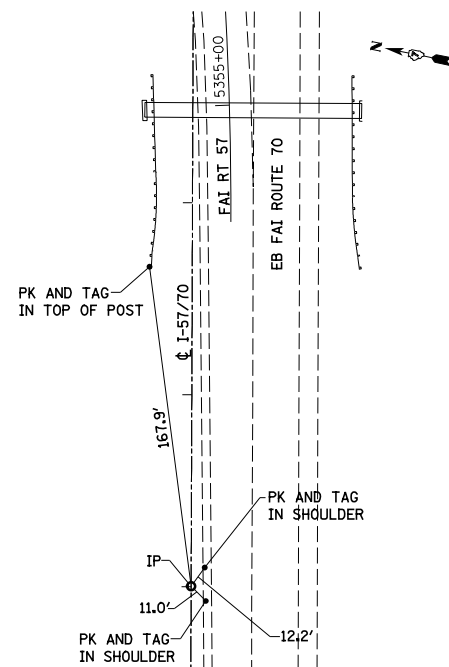

TRAVERSE/P.O.T. NUMBER 401

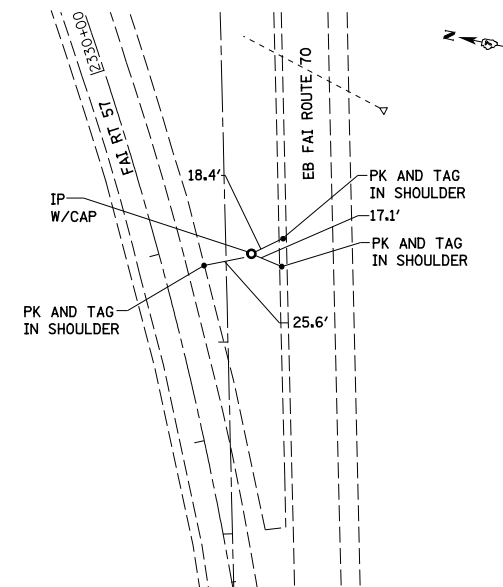

TRAVERSE/P.O.T. NUMBER 490

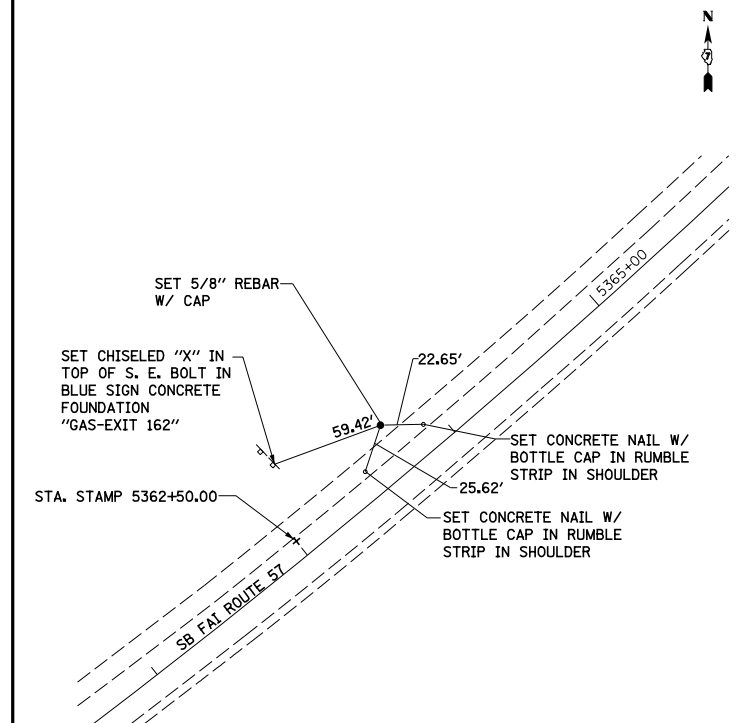

TRAVERSE/P.O.T. NUMBER 6029



FILE NAME = S:\Project\03\2007\257\70.dgn\Tie Points.dwg

USER NAME = \$USER*	DESIGNED - JWS	REVISED -
PLOT SCALE = \$SCALE*	DRAWN - PDB	REVISED -
PLOT DATE = \$DATE*	CHECKED - BRM	REVISED -
	DATE - 12-17-08	REVISED -

STATE OF ILLINOIS
DEPARTMENT OF TRANSPORTATION

TIE POINTS, FAI ROUTES 57/70

SCALE: 1"=100' SHEET NO. 11 OF 12 SHEETS STA. 2407+00.00 TO STA. 2437+00.92

F.A.I. RTE.	SECTION	COUNTY	TOTAL SHEETS	SHEET NO.
57/70	(25-4)R	EFFINGHAM	1760	101
CONTRACT NO. 74295				
FED. ROAD DIST. NO. ILLINOIS FED. AID PROJECT				