


ALTAMONT

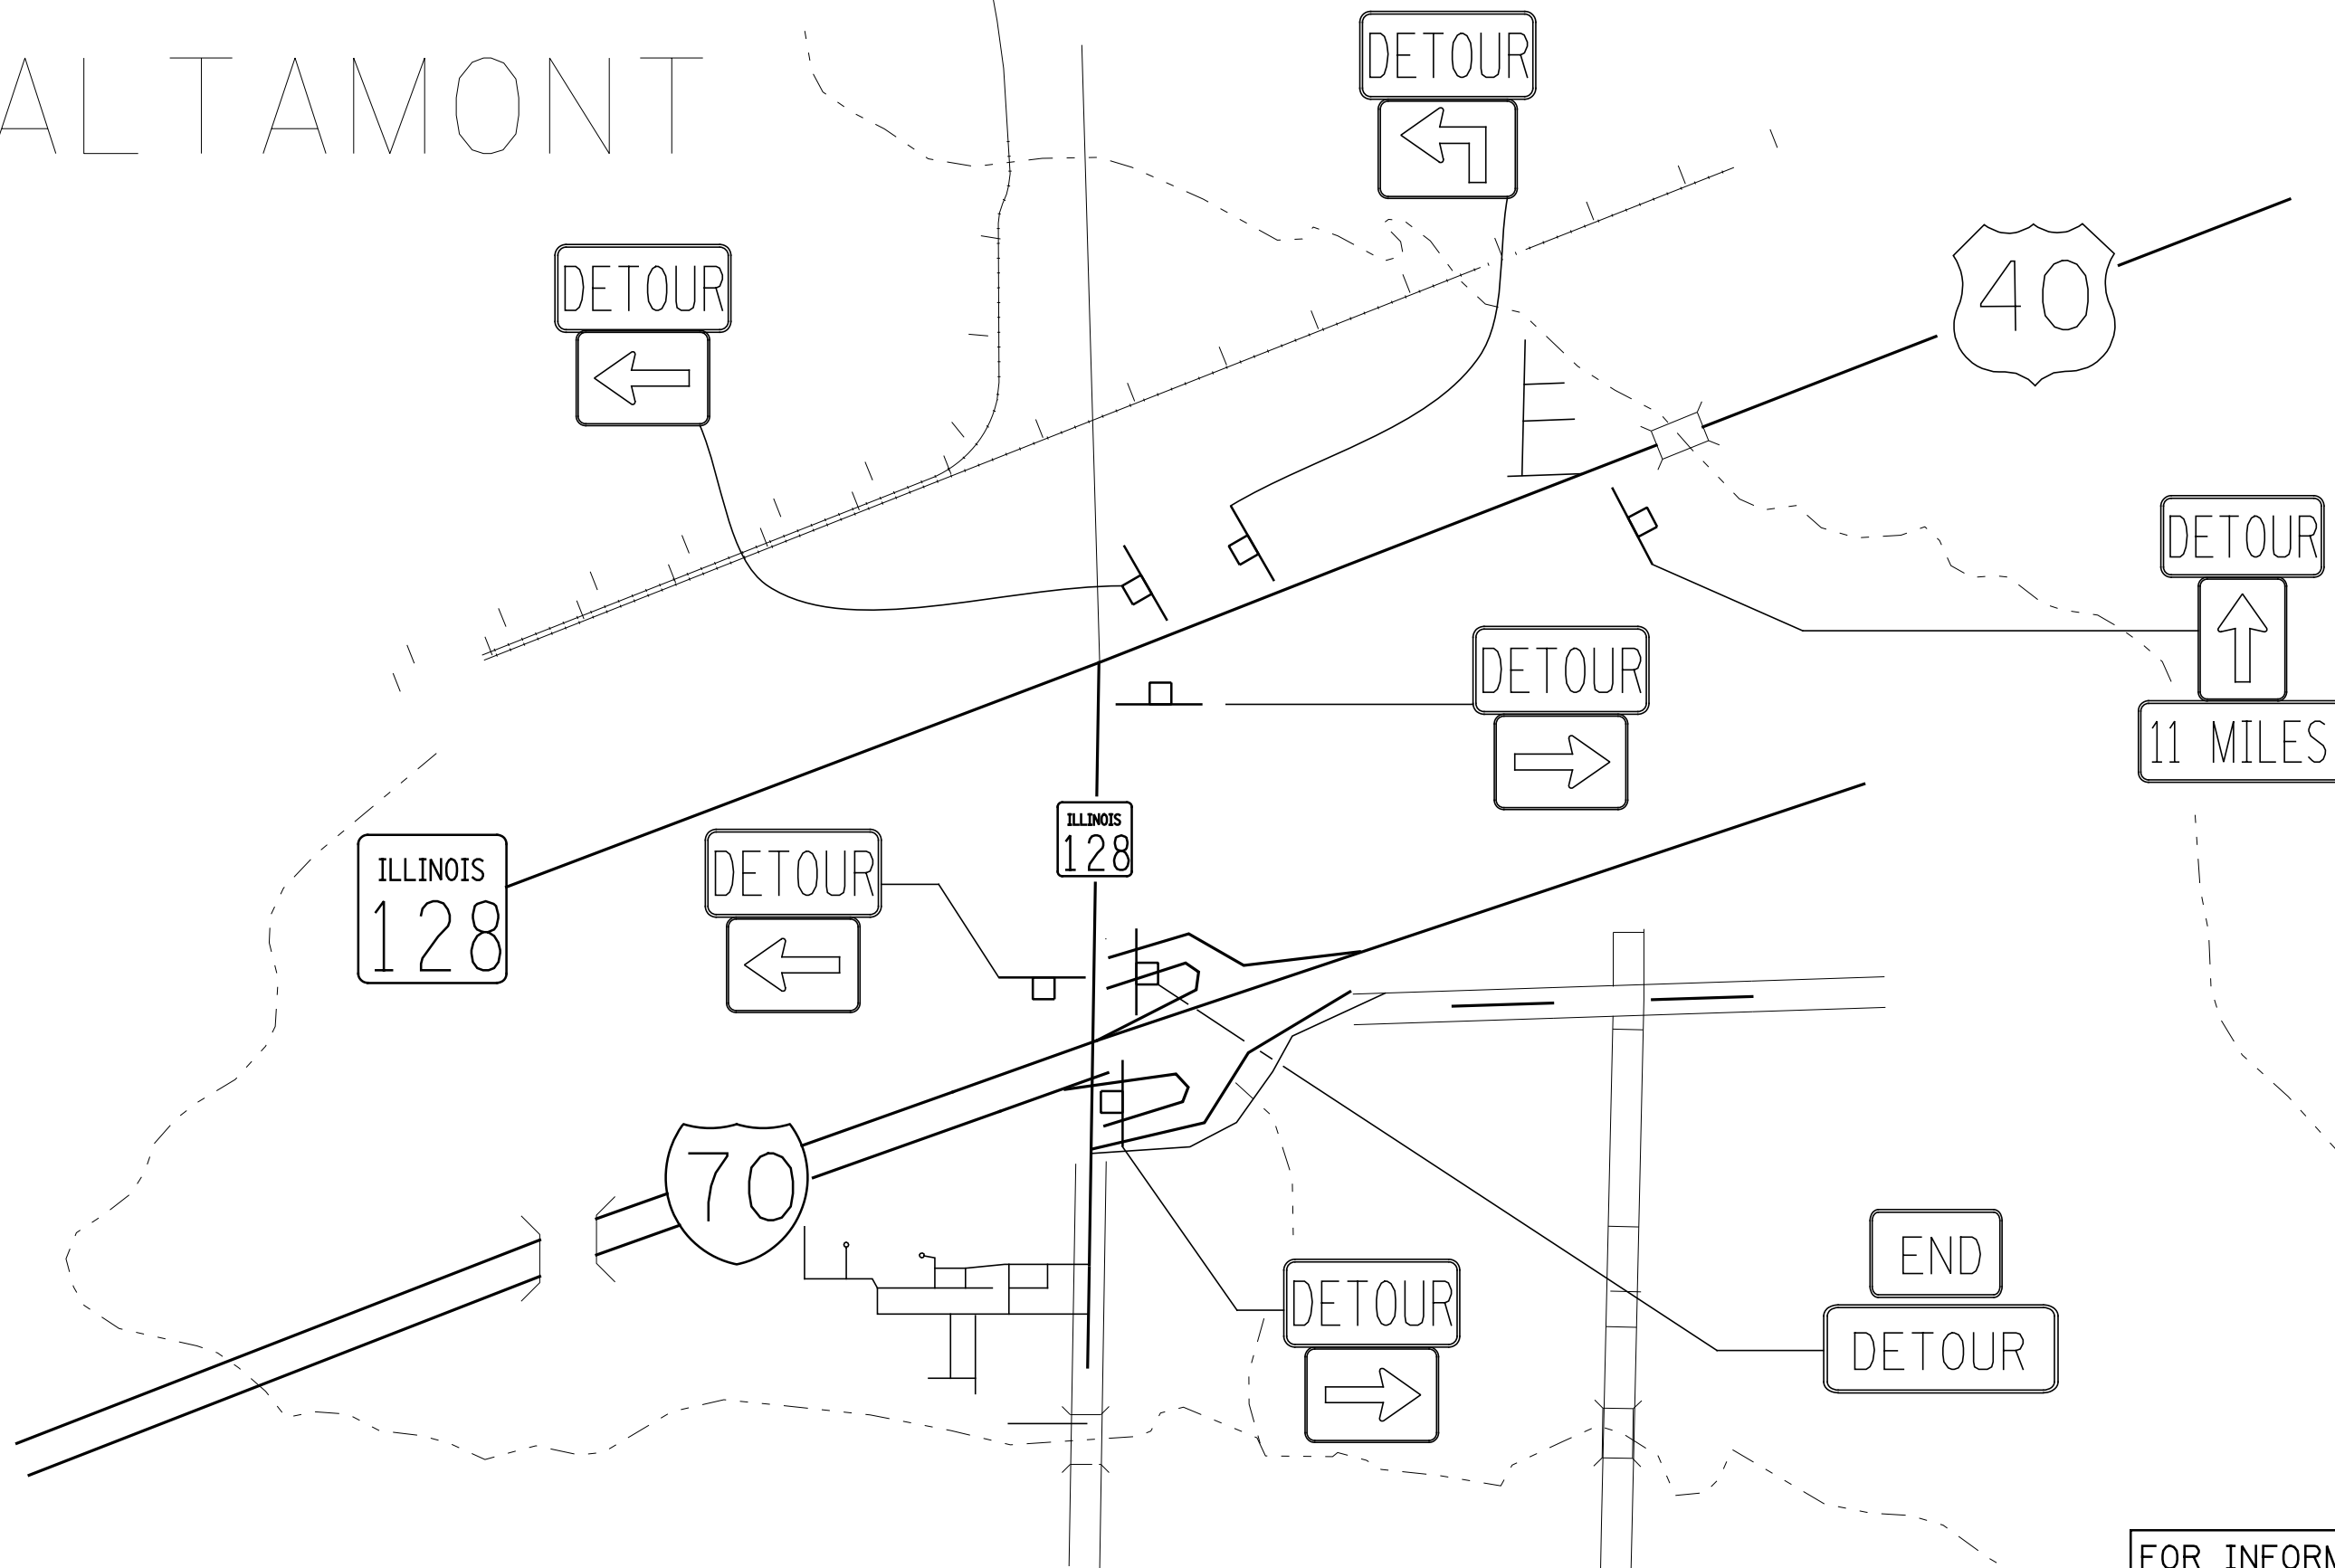

FOR INFORMATION ONLY

| | | | | | | | | | | | | | |
|------------------------|--------------------|------------|-----------|---|-------------------------------|-------------------------|----------------|---------|--------|-----------------|--|------|-----|
| FILE NAME = *FILEL* | USER NAME = *USER* | DESIGNED - | REVISED - | STATE OF ILLINOIS DEPARTMENT OF TRANSPORTATION | ALTERNATE ROUTE DETOUR | | F.A.I. RTE. | SECTION | COUNTY | TOTAL SHEETS | SHEET NO. | | |
| | | DRAWN - | REVISED - | | SCALE: | SHEET NO. 3 OF 5 SHEETS | STA. | TO STA. | 57/70 | (25-4)R | EFFINGHAM | 1760 | 153 |
| | | CHECKED - | REVISED - | | | | | | | | | | |
| | | DATE - | REVISED - | | | | | | | | | | |
| | | | | | | | | | | | CONTRACT NO. 74295 | | |
| | | | | | | | | | | | <small>ILLINOIS FED. AID PROJECT</small> | | |