
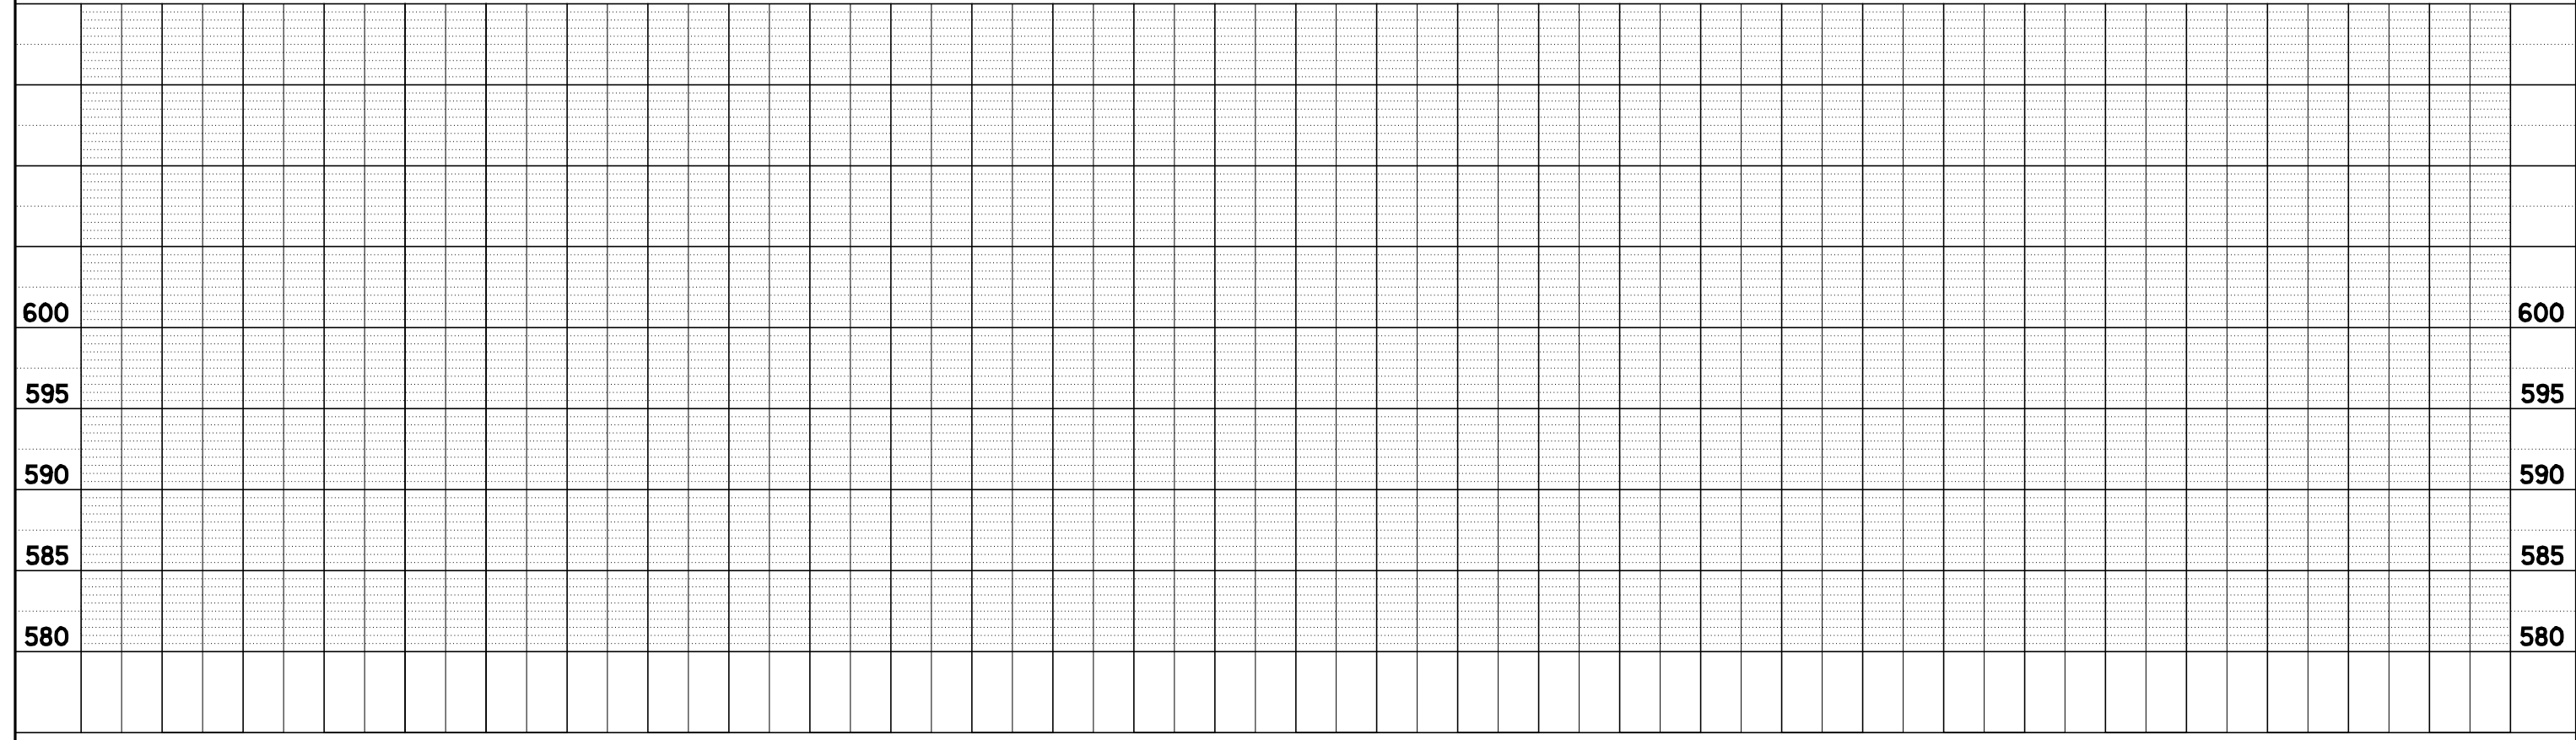


PLAN	SURVEYED	BY	DATE
NOTE BOOK NO.	PLOTTED		
	CHECKED		
	ALIGNED		
	CARD FILE NAME		

PROFILE	SURVEYED	BY	DATE
NOTE BOOK NO.	GRADES CHECKED		
	STRUCTURE NOTATIONS CHECKED		

TEMPORARY CONNECTOR  
NORTH TRI LEVEL ROADWAY A

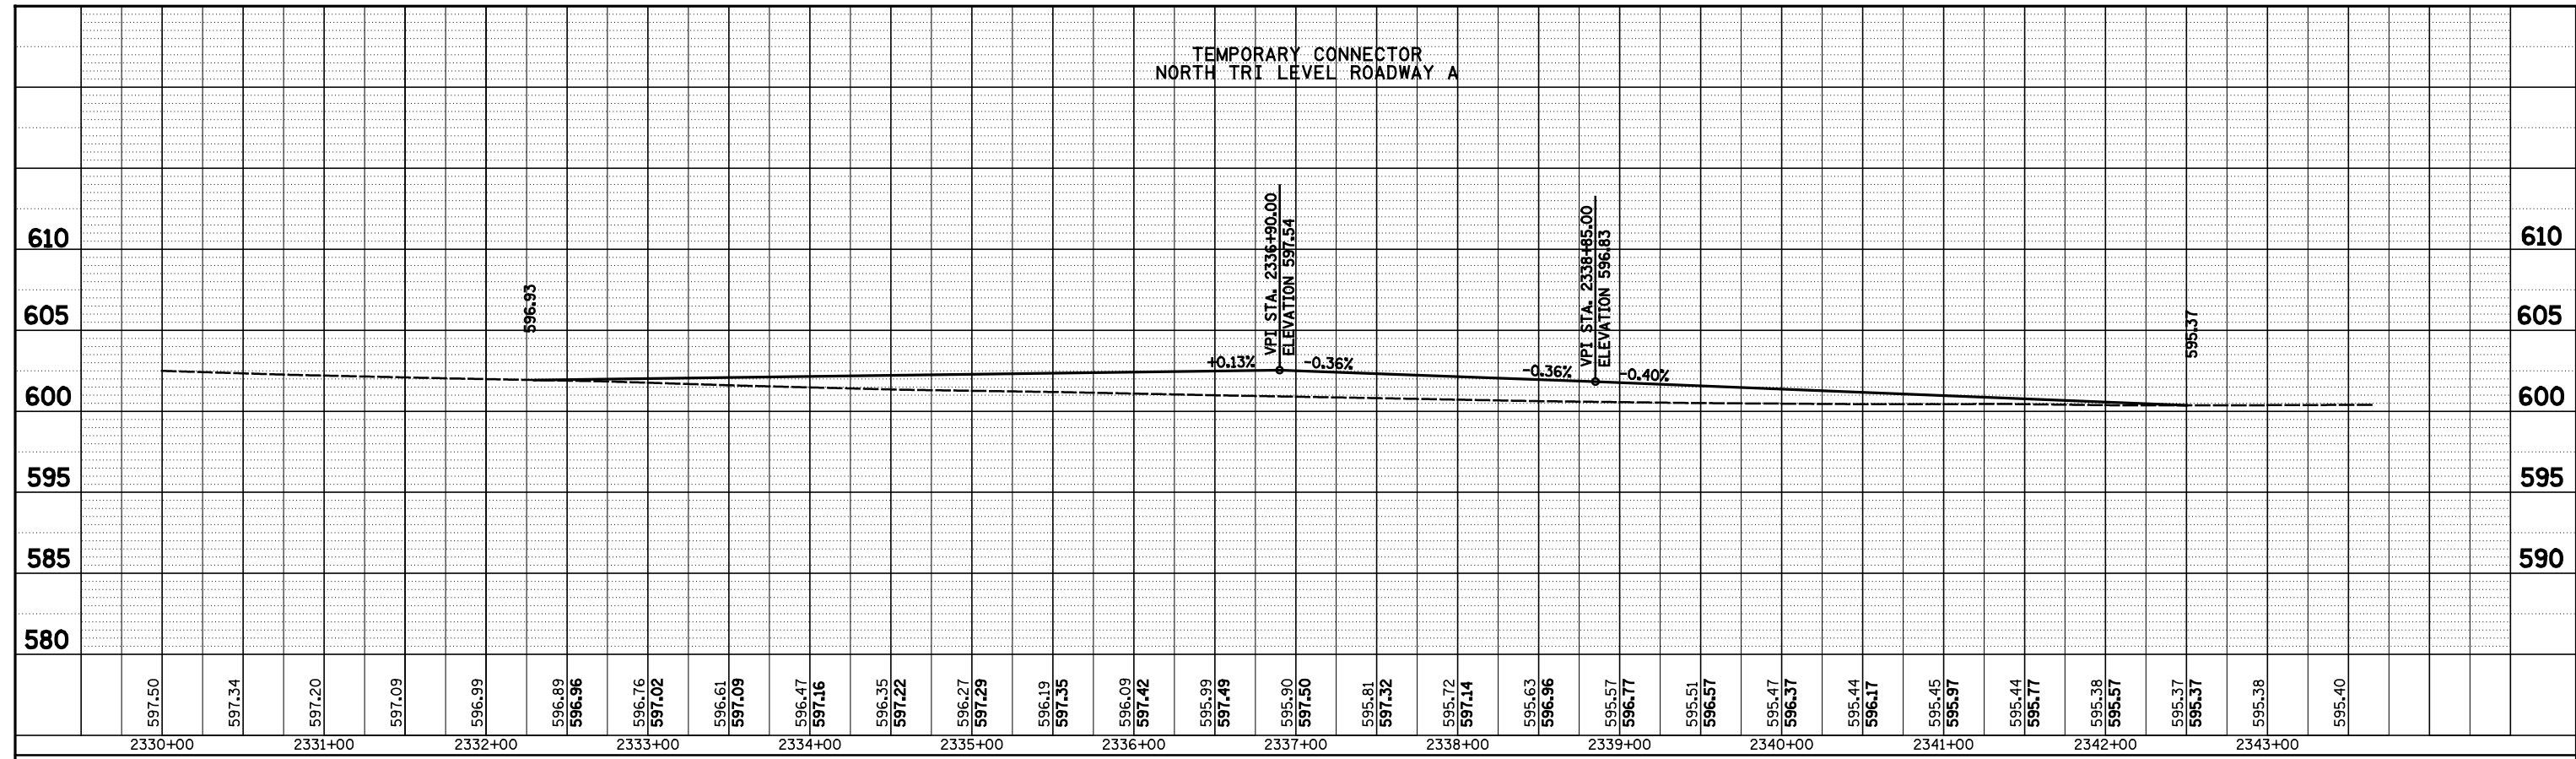

FILE NAME = S:\Projects\403\0007257-70\Inp\1\1\4\Inet\_Sb\_temp\_connector\_profile.dgn

USER NAME = \*USER\*  
 PLOT SCALE = \*SCALE\*  
 PLOT DATE = \*DATE\*

DESIGNED - JWS  
 DRAWN - MAB  
 CHECKED - BRM  
 DATE - 8-14-08

REVISED -  
 REVISED -  
 REVISED -  
 REVISED -

STATE OF ILLINOIS  
DEPARTMENT OF TRANSPORTATION

TEMPORARY RAMP CONNECTORS, NORTH TRI LEVEL, STAGE 1B  
 SCALE: 1"=50' SHEET NO. 13 OF 14 SHEETS STA. TO STA.

F.A.I. RTE. 57/70	SECTION (25-4)R	COUNTY EFFINGHAM	TOTAL SHEETS 1760	SHEET NO. 204
FED. ROAD DIST. NO. ILLINOIS FED. AID PROJECT		CONTRACT NO. 74295		