
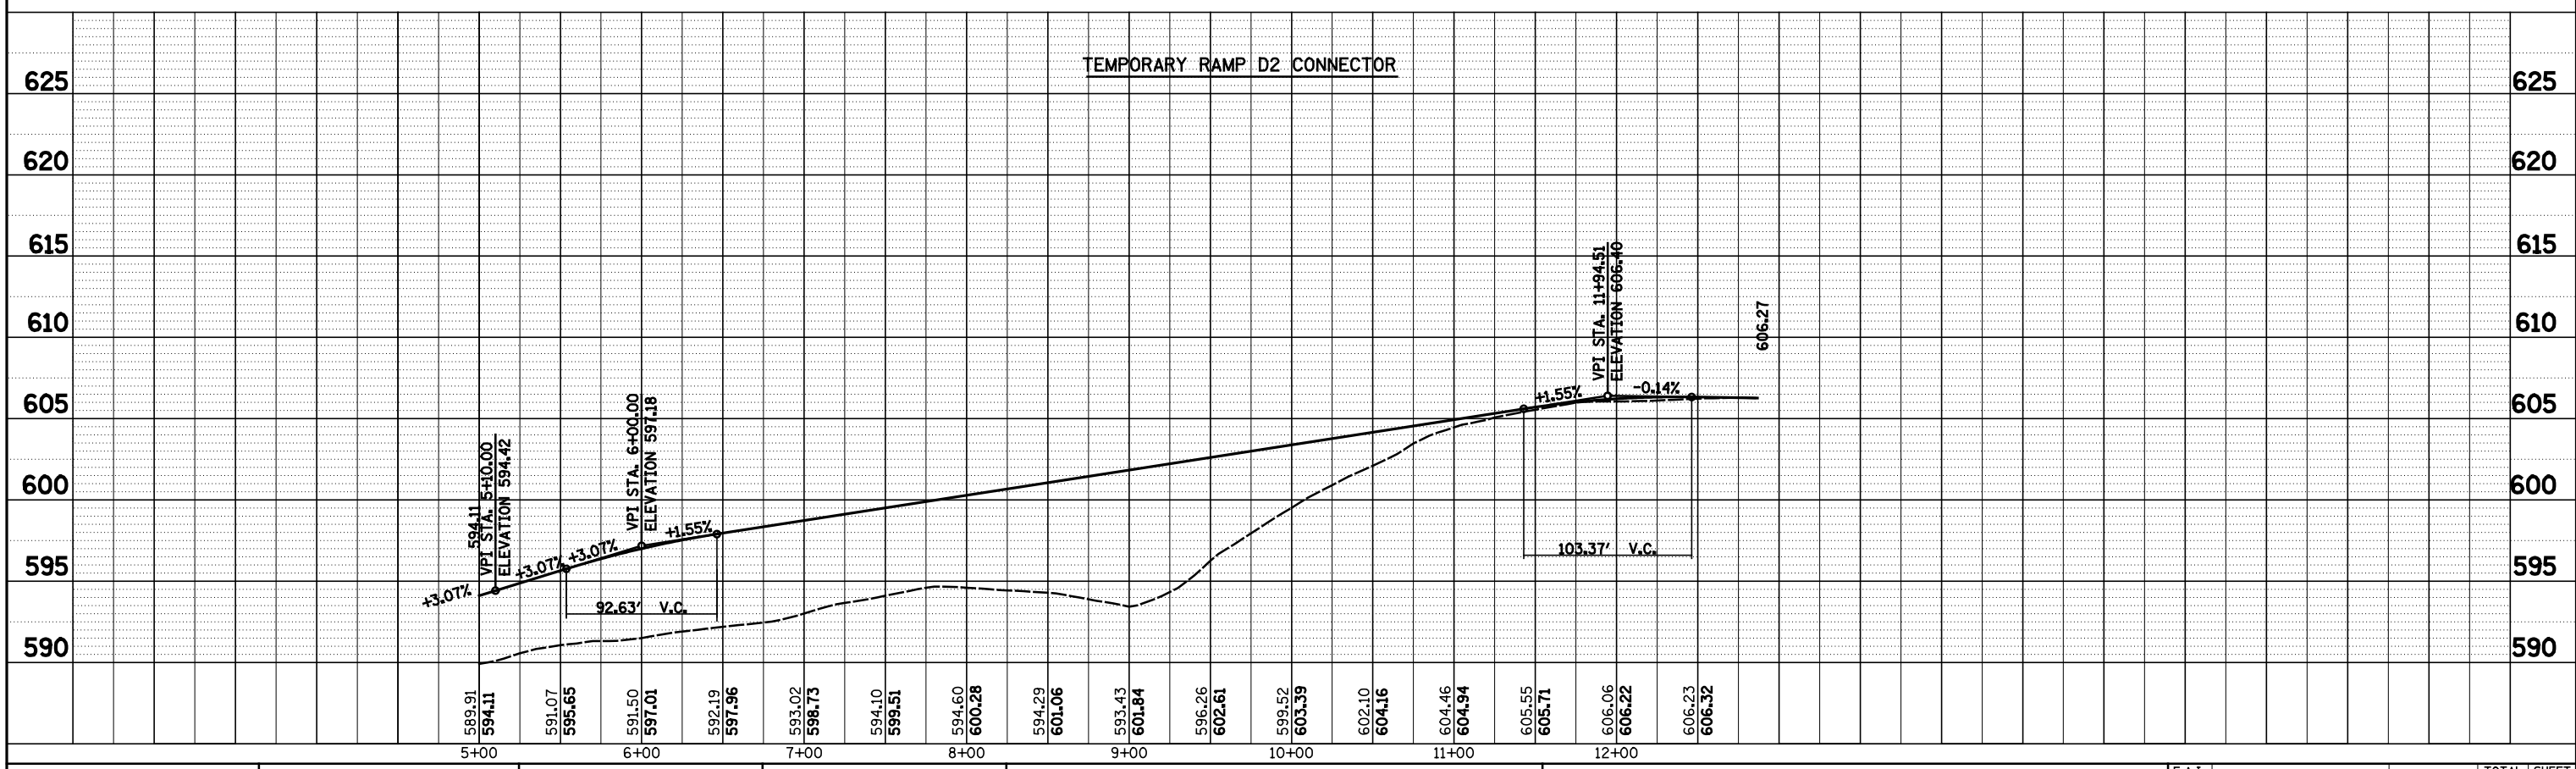


PLAN	SURVEYED	BY	DATE
	PLOTTED		
	NOTE BOOK		
	NO.		
	CHECKED		
	FILE NAME		

PROFILE	SURVEYED	BY	DATE
	PLOTTED		
	NOTE BOOK		
	NO.		
	CHECKED		
	FILE NAME		

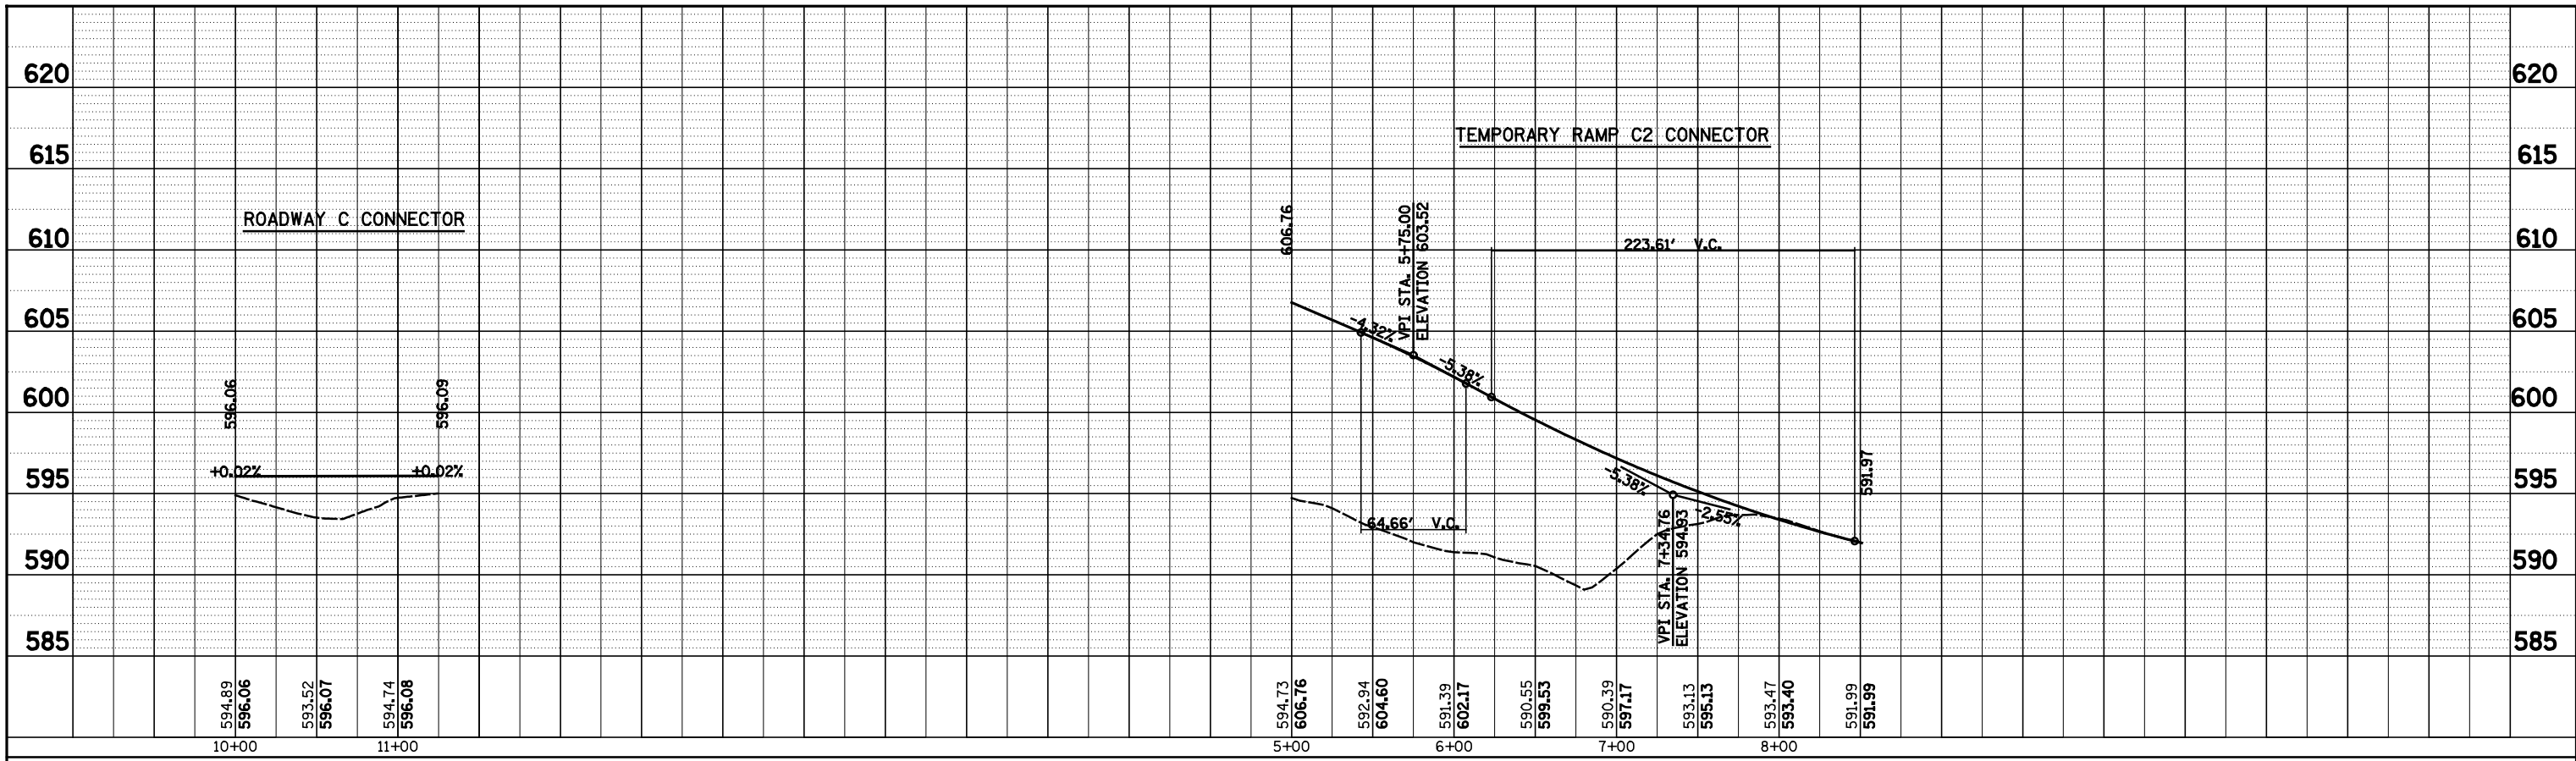

FILE NAME = S:\Projects\403\0007257\70.dgn Trk\Invt_S2.dgn

USER NAME = *USER*	DESIGNED - JWS	REVISED -
PLOT SCALE = *SCALE*	DRAWN - PDB	REVISED -
PLOT DATE = *DATE*	CHECKED - BRM	REVISED -
	DATE - 9-8-08	REVISED -

**STATE OF ILLINOIS
DEPARTMENT OF TRANSPORTATION**

TEMPORARY CONNECTOR PROFILES, STAGE 2

SCALE: 1"=50' SHEET NO. 20 OF 20 SHEETS STA. TO STA.

F.A.I. RTE.	SECTION	COUNTY	TOTAL SHEETS	SHEET NO.
57/70	(25-4R)	EFFINGHAM	1760	235
				CONTRACT NO. 74295
FED. ROAD DIST. NO. ILLINOIS FED. AID PROJECT				