


PLAN	SURVEYED	DATE
	PLOTTED	BY
	ALIGNED	
	CHECKED	
	FILED	
	NO.	

PROFILE	SURVEYED	DATE
	PLOTTED	BY
	GRADES	
	CHECKED	
	STRUCTURE	
	NOTATIONS	
	NO.	

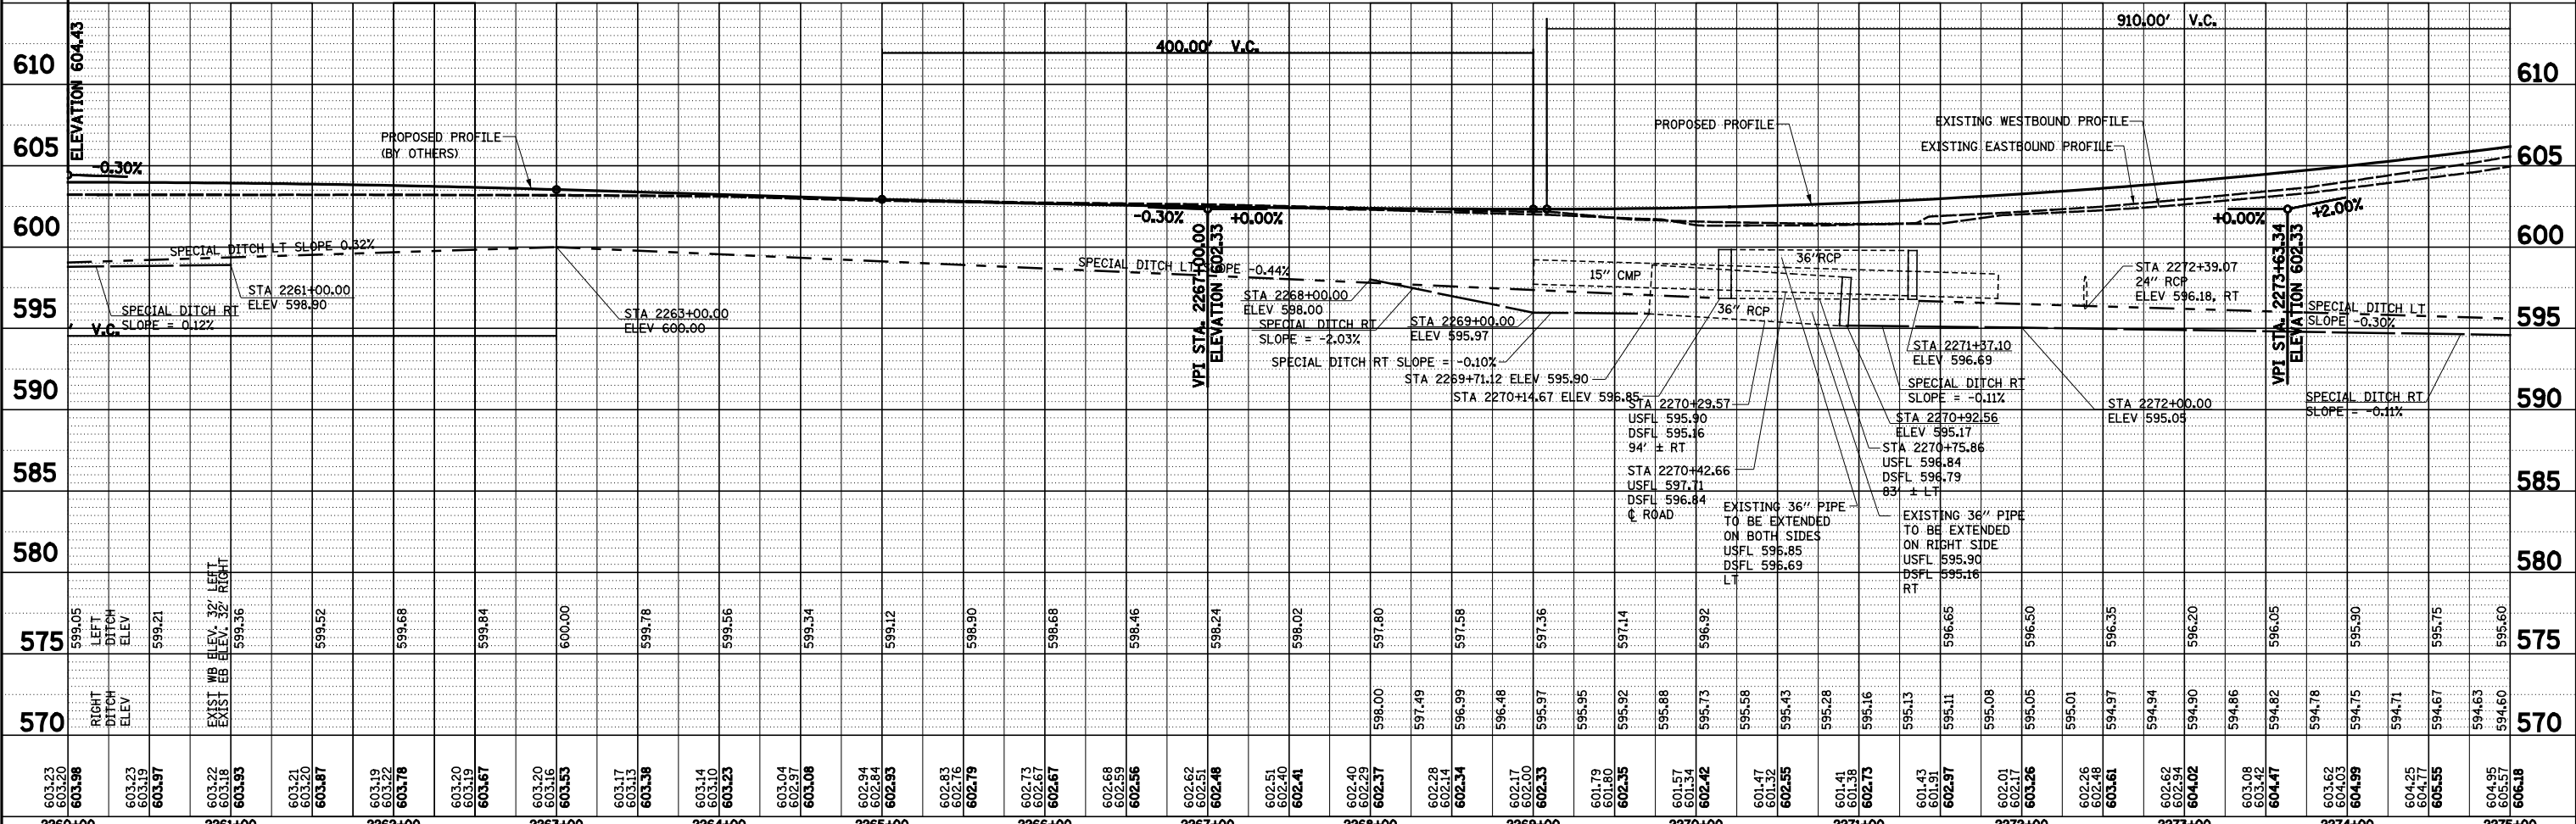

603.23 603.20 603.98	603.23 603.19 603.97	603.22 603.18 603.93	603.21 603.21 603.67	603.19 603.22 603.78	603.20 603.19 603.67	603.20 603.16 603.53	603.17 603.13 603.38	603.14 603.10 603.23	603.04 602.97 603.08	602.94 602.84 602.93	602.83 602.76 602.79	602.73 602.67 602.67	602.68 602.59 602.56	602.62 602.51 602.48	602.51 602.40 602.41	602.40 602.29 602.37	602.28 602.14 602.34	602.17 602.00 602.33	601.79 601.80 602.35	601.57 601.34 602.42	601.47 601.32 602.55	601.41 601.38 602.73	601.43 601.51 602.97	602.01 602.17 603.26	602.26 602.48 603.61	602.62 602.94 604.02	603.08 603.42 604.47	603.62 604.03 604.99	604.25 604.77 605.55	604.95 605.57 606.18
2260+00	2261+00	2262+00	2263+00	2264+00	2265+00	2266+00	2267+00	2268+00	2269+00	2270+00	2271+00	2272+00	2273+00	2274+00	2275+00															