


MATCH LINE STA. 2296+75.00


25' TYP.

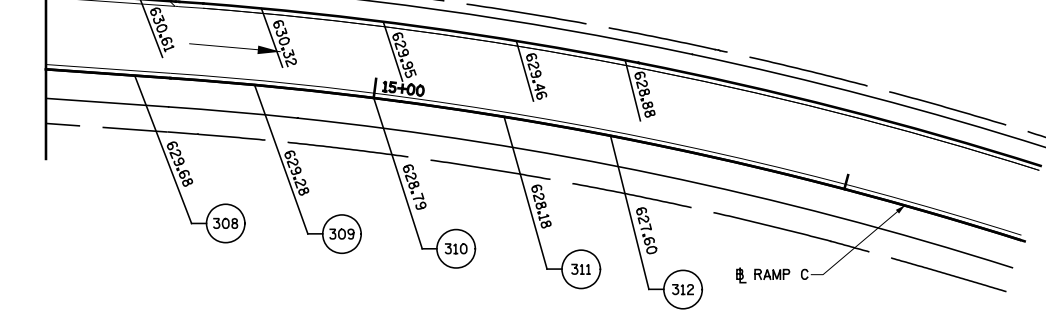

US 45 RAMP A						
POINT	ELEVATION	NORTHING	EASTING	ROADWAY STATION	ROADWAY OFFSET	RAMP STATION
US 45 RAMP A						
203	630.09	902,678.40	927,620.11	2296+77.03	76.03	24+00.00
204	629.83	902,683.79	927,644.52	2297+02.03	76.52	23+75.00
205	629.56	902,689.18	927,668.93	2297+27.02	77.00	23+50.00
206	629.27	902,694.57	927,693.34	2297+52.02	77.48	23+25.00
207	628.97	902,699.96	927,717.75	2297+77.01	77.97	23+00.00
208	628.66	902,705.35	927,742.16	2298+02.01	78.45	22+75.00
209	628.33	902,710.74	927,766.58	2298+27.00	78.94	22+50.00
210	628.05	902,716.13	927,790.99	2298+52.00	79.42	22+25.00
211	627.65	902,721.53	927,815.40	2298+76.99	79.91	22+00.00
212	627.34	902,727.38	927,839.70	2299+01.98	80.86	21+75.00
213	627.00	902,734.03	927,863.80	2299+26.91	82.64	21+50.00
214	626.68	902,741.46	927,887.67	2299+51.77	85.24	21+25.00
215	626.15	902,749.68	927,911.28	2299+76.54	88.65	21+00.00
216	625.65	902,758.67	927,934.61	2300+01.18	92.87	20+75.00
217	625.09	902,768.42	927,957.62	2300+25.67	97.91	20+50.00
218	624.47	902,778.93	927,980.31	2300+49.97	103.74	20+25.00
219	623.79	902,790.17	928,002.64	2300+74.08	110.38	20+00.00

US 45 RAMP A						
POINT	ELEVATION	NORTHING	EASTING	ROADWAY STATION	ROADWAY OFFSET	RAMP STATION
US 45 RAMP A						
220	623.06	902,802.52	928,024.37	2300+97.81	118.21	19+75.00
221	622.28	902,816.29	928,045.23	2301+20.97	127.60	19+50.00
222	621.44	902,831.42	928,065.13	2301+43.46	138.52	19+25.00
223	620.56	902,847.84	928,083.97	2301+65.17	150.92	19+00.00
224	620.09	902,857.24	928,093.71	2301+76.56	158.22	18+86.46
225	619.69	902,865.48	928,101.68	2301+86.00	164.73	18+75.00

US 45 RAMP C						
POINT	ELEVATION	NORTHING	EASTING	ROADWAY STATION	ROADWAY OFFSET	RAMP STATION
US 45 RAMP C						
308	629.68	902,509.81	927,670.74	2296+93.52	99.22	14+50.00
309	629.28	902,512.81	927,695.56	2297+18.44	101.16	14+75.00
310	628.79	902,515.04	927,720.46	2297+43.29	103.87	15+00.00
311	628.18	902,516.54	927,747.88	2297+70.47	107.80	15+27.46
312	627.60	902,517.03	927,770.41	2297+92.66	111.75	15+50.00

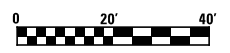

FILE NAME =	USER NAME = \$USER\$	DESIGNED - JWS	REVISED -
S:\Projects\403-00072-57-70\Drawings\11\pav.elev.dwg		DRAWN - WJS	REVISED -
	PLOT SCALE = \$SCALE\$	CHECKED - BRM	REVISED -
	\$DATE\$	DATE - 9-16-08	REVISED -

**STATE OF ILLINOIS
DEPARTMENT OF TRANSPORTATION**

**INTERCHANGE PAVEMENT ELEVATION DETAIL,
RAMP A AND C, US ROUTE 45**

SCALE: 1"=20' SHEET NO. 2 OF 5 SHEETS STA. 2296+75.00 TO STA. 2302+44.00

F.A.I. RTE.	SECTION	COUNTY	TOTAL SHEETS	SHEET NO.
57/70	(25-4R)	EFFINGHAM	1760	315
CONTRACT NO. 74295				
FED. ROAD DIST. NO. ILLINOIS FED. AID PROJECT				