



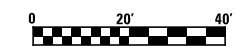

NORTH TRI-LEVEL - RAMP G						
POINT	ELEVATION	NORTHING	EASTING	ROADWAY STATION	ROADWAY OFFSET	RAMP STATION
NORTH TRI-LEVEL - RAMP G						
616	606.20	904,569.88	936,177.02	2384+75.00	40.06	15+18.49
617	606.22	904,567.76	936,201.96	2385+00.00	38.87	14+93.47
618	606.27	904,565.72	936,226.74	2385+25.00	37.72	14+68.60
619	606.34	904,563.76	936,251.53	2385+50.00	36.53	14+43.74
620	606.44	904,561.88	936,276.33	2385+75.00	35.31	14+18.86
621	606.57	904,560.07	936,301.14	2386+00.00	34.06	13+93.98
622	606.71	904,558.33	936,325.97	2386+25.00	32.77	13+69.09
623	606.85	904,556.67	936,350.81	2386+50.00	31.45	13+44.20
624	606.99	904,555.09	936,375.66	2386+75.00	30.10	13+19.30
625	607.11	904,553.92	936,394.88	2386+94.33	29.03	13+00.04
626	607.13	904,553.58	936,400.52	2387+00.00	28.71	12+94.39
627	607.28	904,552.09	936,425.40	2387+25.00	27.23	12+69.47
628	607.47	904,550.61	936,450.29	2387+50.00	25.65	12+44.53
629	607.65	904,549.12	936,475.20	2387+75.00	23.96	12+19.58
630	607.84	904,547.71	936,500.12	2388+00.00	22.24	11+94.62
631	608.02	904,546.53	936,525.05	2388+25.00	20.64	11+69.66
632	608.20	904,545.58	936,549.98	2388+50.00	19.16	11+44.71
633	608.37	904,544.86	936,574.93	2388+75.00	17.80	11+19.75
634	608.55	904,544.37	936,599.88	2389+00.00	16.57	10+94.80
635	608.71	904,544.12	936,624.83	2389+25.00	15.46	10+69.84
636	608.87	904,544.10	936,649.79	2389+50.00	14.47	10+44.89
637	609.03	904,544.31	936,674.74	2389+75.00	13.60	10+19.93
638	609.15	904,544.64	936,694.67	2389+94.97	13.00	10+00.00
639	609.21	904,543.89	936,699.73	2390+00.00		
640	609.34	904,545.18	936,724.65	2390+25.00		

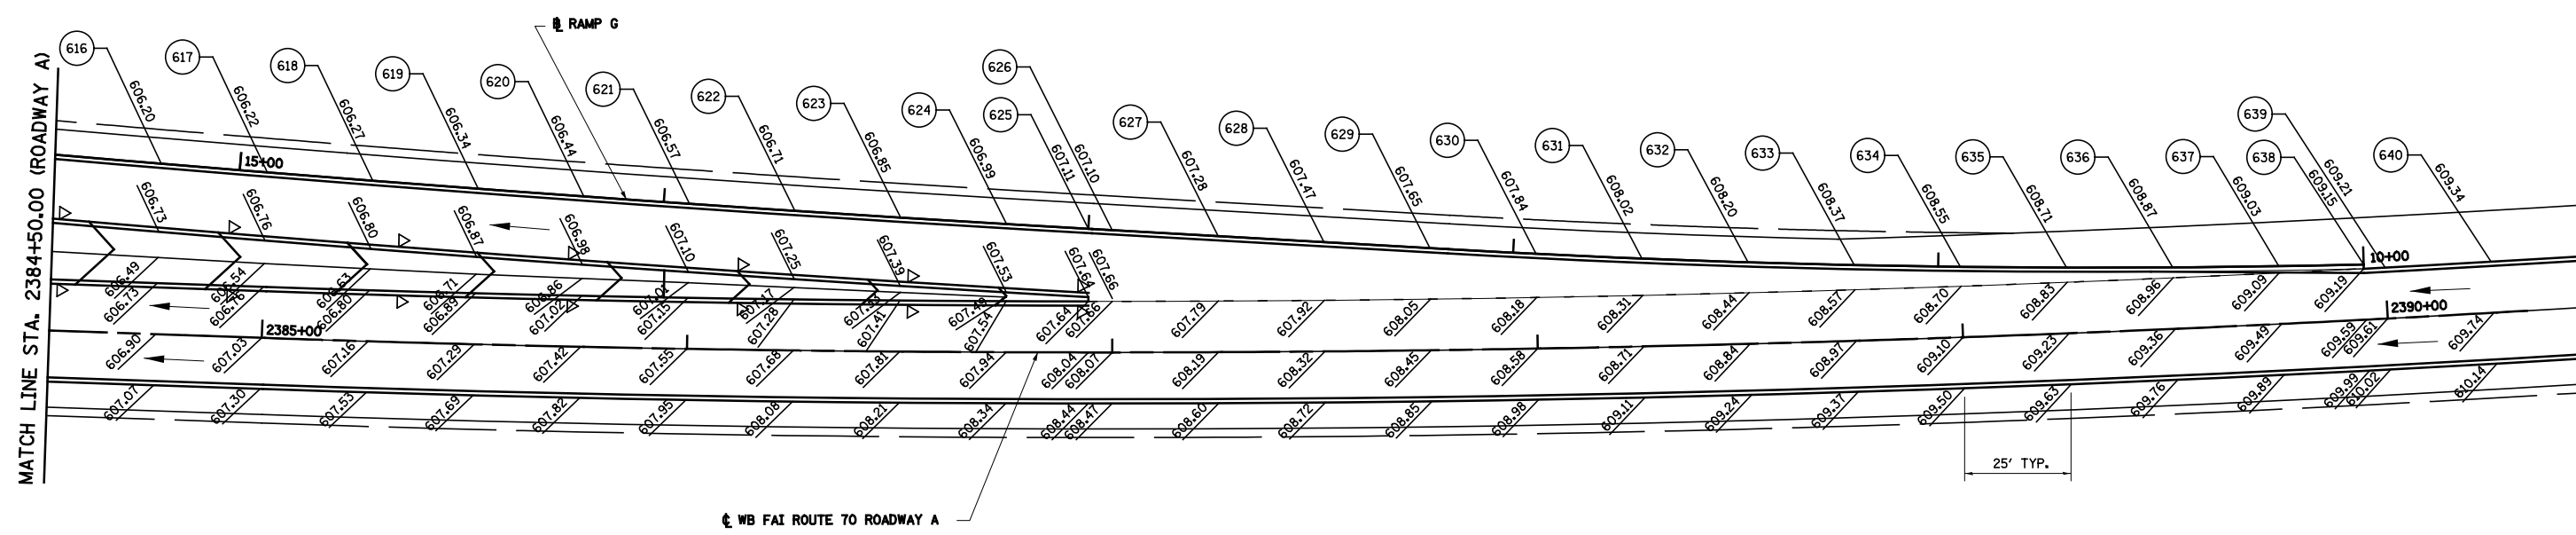

FILE NAME = S:\Projects\03-2007\251-70.dgn\11 Tri-Level.elev.details.RE1.dgn	USER NAME = *USER*	DESIGNED - JWS	REVISED -	STATE OF ILLINOIS DEPARTMENT OF TRANSPORTATION	PAVEMENT ELEVATION DETAIL, NORTH TRI LEVEL, RAMP G		F.A.I. RTE. 57/70	SECTION (25-4R)	COUNTY EFFINGHAM	TOTAL SHEETS 1760	SHEET NO. 355	
	PLOT SCALE = *SCALE*	CHECKED - BRM	REVISED -		SCALE: 1"=20'	SHEET NO. 10 OF 10 SHEETS	STA.	TO STA.	CONTRACT NO. 74295			
	PLOT DATE = *DATE*	DATE - 07-29-08	REVISED -		FED. ROAD DIST. NO. ILLINOIS FED. AID PROJECT							