


LEGEND

- | | |
|--|---|
| ① PAVEMENT MARKING LINE - 4" SOLID WHITE EDGE LINE | ⑦ PAVEMENT MARKING LINE - 4" SOLID YELLOW |
| ② PAVEMENT MARKING LINE - 6" SOLID WHITE LANE LINE | ⑧ PAVEMENT MARKING LINE - 8" SOLID WHITE |
| ③ PAVEMENT MARKING LINE - 6" SOLID WHITE | ⑨ PAVEMENT MARKING LINE - 6", 3'-9" SKIP DASH WHITE |
| ④ PAVEMENT MARKING LINE - 12" SOLID WHITE | ⑩ PAVEMENT MARKING - LETTERS AND SYMBOLS (LARGE) |
| ⑤ PAVEMENT MARKING LINE - 24" SOLID WHITE | ⑪ RAISED REFLECTIVE PAVEMENT MARKERS - CRYSTAL, ONE-WAY |
| ⑥ PAVEMENT MARKING LINE - 6" SKIP DASH WHITE | ⑫ RAISED REFLECTIVE PAVEMENT MARKERS - AMBER, ONE-WAY |
- TBR= TO BE REMOVED

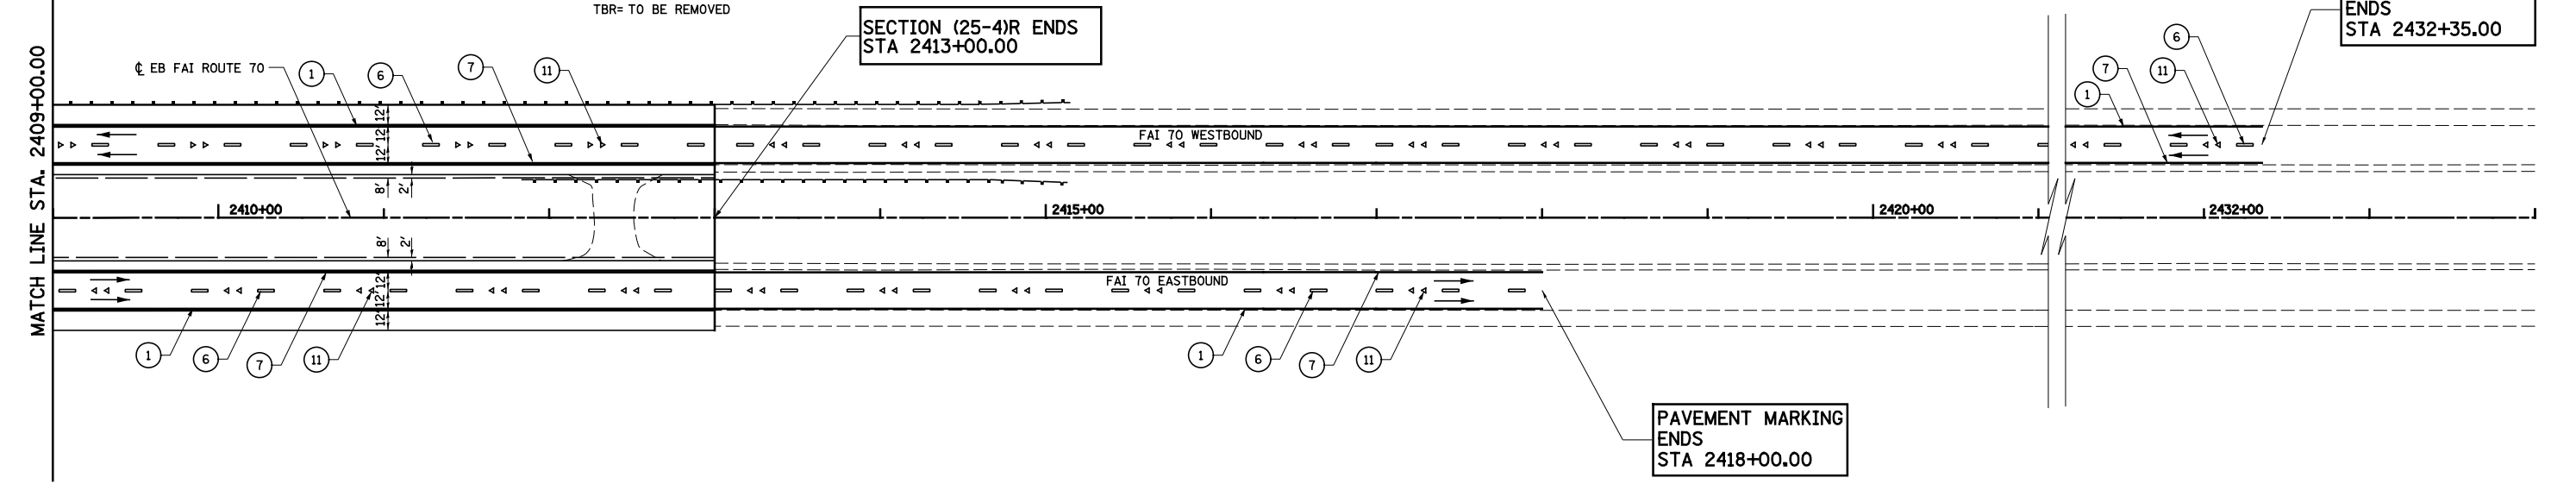

FILE NAME = s:\project\0007257-70.dgn\16 Trk\lpmk.sld.dgn	USER NAME = #USER#	DESIGNED - JWS	REVISED -	STATE OF ILLINOIS DEPARTMENT OF TRANSPORTATION	PAVEMENT MARKING, NORTH TRI LEVEL I-70 EAST		F.A.I. RTE. 57/70	SECTION (25-4)R	COUNTY EFFINGHAM	TOTAL SHEETS 1760	SHEET NO. 372	
	PLOT SCALE = #SCALE#	CHECKED - BRM	REVISED -		SCALE: 1"=50'	SHEET NO. 7 OF 16 SHEETS	STA. 2394+00.00 TO STA. 2424+00.00	CONTRACT NO. 74295				
	PLOT DATE = #DATE#	DATE - 3-04-08	REVISED -		FED. ROAD DIST. NO. ILLINOIS FED. AID PROJECT							