



EXISTING SIGN TRUSS #10485  
 STA 2434+00 FAI ROUTE 70

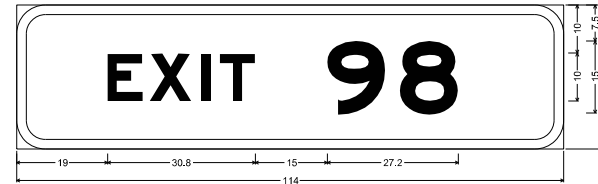

6.0" Radius, 2.0" Border, White on Green;  
 [EXIT 98] E Mod 2K;  
 Table of widths and spaces.

|      |     |     |     |     |     |     |     |      |      |     |      |      |
|------|-----|-----|-----|-----|-----|-----|-----|------|------|-----|------|------|
| E    | X   | I   | T   | 9   | 8   |     |     |      |      |     |      |      |
| 19.0 | 7.4 | 1.4 | 8.7 | 2.1 | 2.0 | 1.8 | 7.4 | 14.9 | 12.2 | 3.0 | 12.1 | 22.0 |

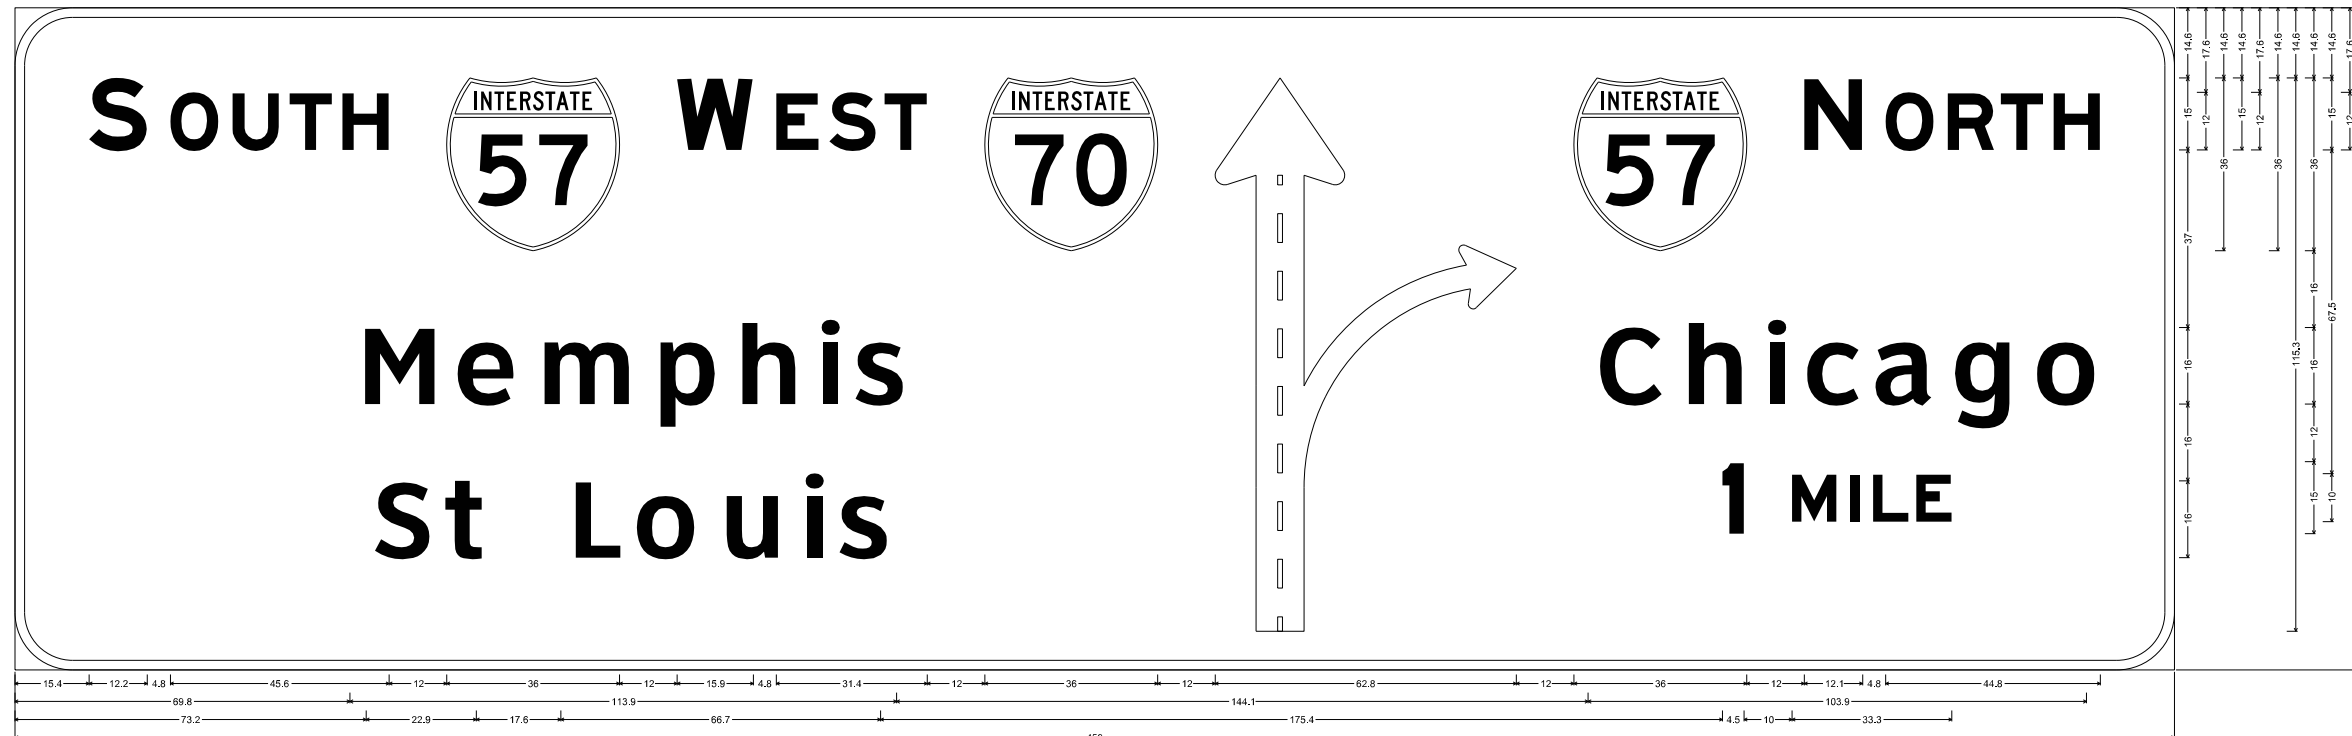

12.0" Radius, 2.0" Border, White on Green;  
 [SOUTH] E Mod 2K; [WEST] E Mod 2K; [Memphis] ClearviewHwy-5-W; [St Louis] ClearviewHwy-5-W; Diagrammatic Arrow line Black; [NORTH] E Mod 2K; [Chicago] ClearviewHwy-5-W; [1 MILE] E Mod 2K;  
 Table of widths and spaces.

|      |      
|------|------|-----|------|------|------|-----|------|-----|------|------|------|------|------|-------|------|------|------|-----|-----|------|------|------|------|------|------|------|------|------|------|-----|-----|-----|-----|-----|-----|------|
| S    | O    | U   | T    | H    | W    | E   | S    | T   | I    | N    | O    | R    | T    | H     |      |      
| 15.4 | 12.2 | 4.8 | 10.0 | 2.9  | 8.7  | 2.2 | 8.9  | 2.1 | 9.8  | 12.0 | 38.0 | 12.0 | 15.9 | 4.8   | 8.8  | 2.2  | 9.7  | 1.8 | 8.9 | 12.0 | 38.0 | 12.0 | 62.8 | 12.0 | 38.0 | 12.0 | 12.1 | 4.8  | 10.1 | 2.9 | 8.7 | 1.3 | 8.9 | 2.2 | 9.7 | 15.4 |
| M    | e    | m   | p    | h    | i    | s   | C    | h   | i    | C    | a    | g    | o    |       |      
| 69.8 | 14.7 | 5.6 | 11.8 | 5.3  | 18.3 | 5.9 | 11.6 | 5.5 | 11.2 | 5.6  | 3.8  | 4.3  | 10.3 | 144.1 | 13.1 | 4.8  | 11.2 | 5.6 | 3.8 | 5.0  | 10.9 | 3.6  | 12.0 | 4.3  | 11.8 | 5.3  | 12.5 | 18.3 |      |     |     |     |     |     |     |      |
| S    | t    | L   | o    | u    | i    | s   | I    | M   | I    | L    | E    |      |      
| 73.2 | 11.6 | 3.4 | 7.9  | 17.6 | 9.4  | 4.3 | 12.5 | 5.3 | 11.0 | 5.7  | 3.8  | 4.4  | 10.3 | 175.4 | 4.5  | 10.0 | 5.3  | 2.8 | 2.0 | 2.8  | 7.4  | 1.6  | 7.4  | 46.4 |      |      |      |      |      |     |     |     |     |     |     |      |

NOT TO SCALE

|   |                      |                |           |   |                                     |                           |      |   |         |         |              |           |     |
|---|----------------------|----------------|-----------|---|-------------------------------------|---------------------------|------|---|---------|---------|--------------|-----------|-----|
| FILE NAME =   | USER NAME = \$USER\$ | DESIGNED - ESW | REVISED - | STATE OF ILLINOIS<br>DEPARTMENT OF TRANSPORTATION | SIGN PANEL DETAILS, FAI ROUTE 57/70 |                           |      | F.A.I. RTE.                                   | SECTION | COUNTY  | TOTAL SHEETS | SHEET NO. |     |
| S:\Projects\403-00072.57-70\dgn\W Tr\l\l\sign panel details.dgn |                      | DRAWN - LEC    | REVISED - |   | SCALE: 1"=50'                       | SHEET NO. 19 OF 58 SHEETS | STA. | TO STA.                                       | 57/70   | (25-4)R | EFFINGHAM    | 1760      | 401 |
| PLOT SCALE = \$SCALE\$  |                      | CHECKED - BRM  | REVISED - |   |                                     |                           |      | CONTRACT NO. 74295                            |         |         |              |           |     |
| PLOT DATE = \$DATE\$  |                      | DATE - 8-05-09 | REVISED - |   |                                     |                           |      | FED. ROAD DIST. NO. ILLINOIS FED. AID PROJECT |         |         |              |           |     |